



VIEW A

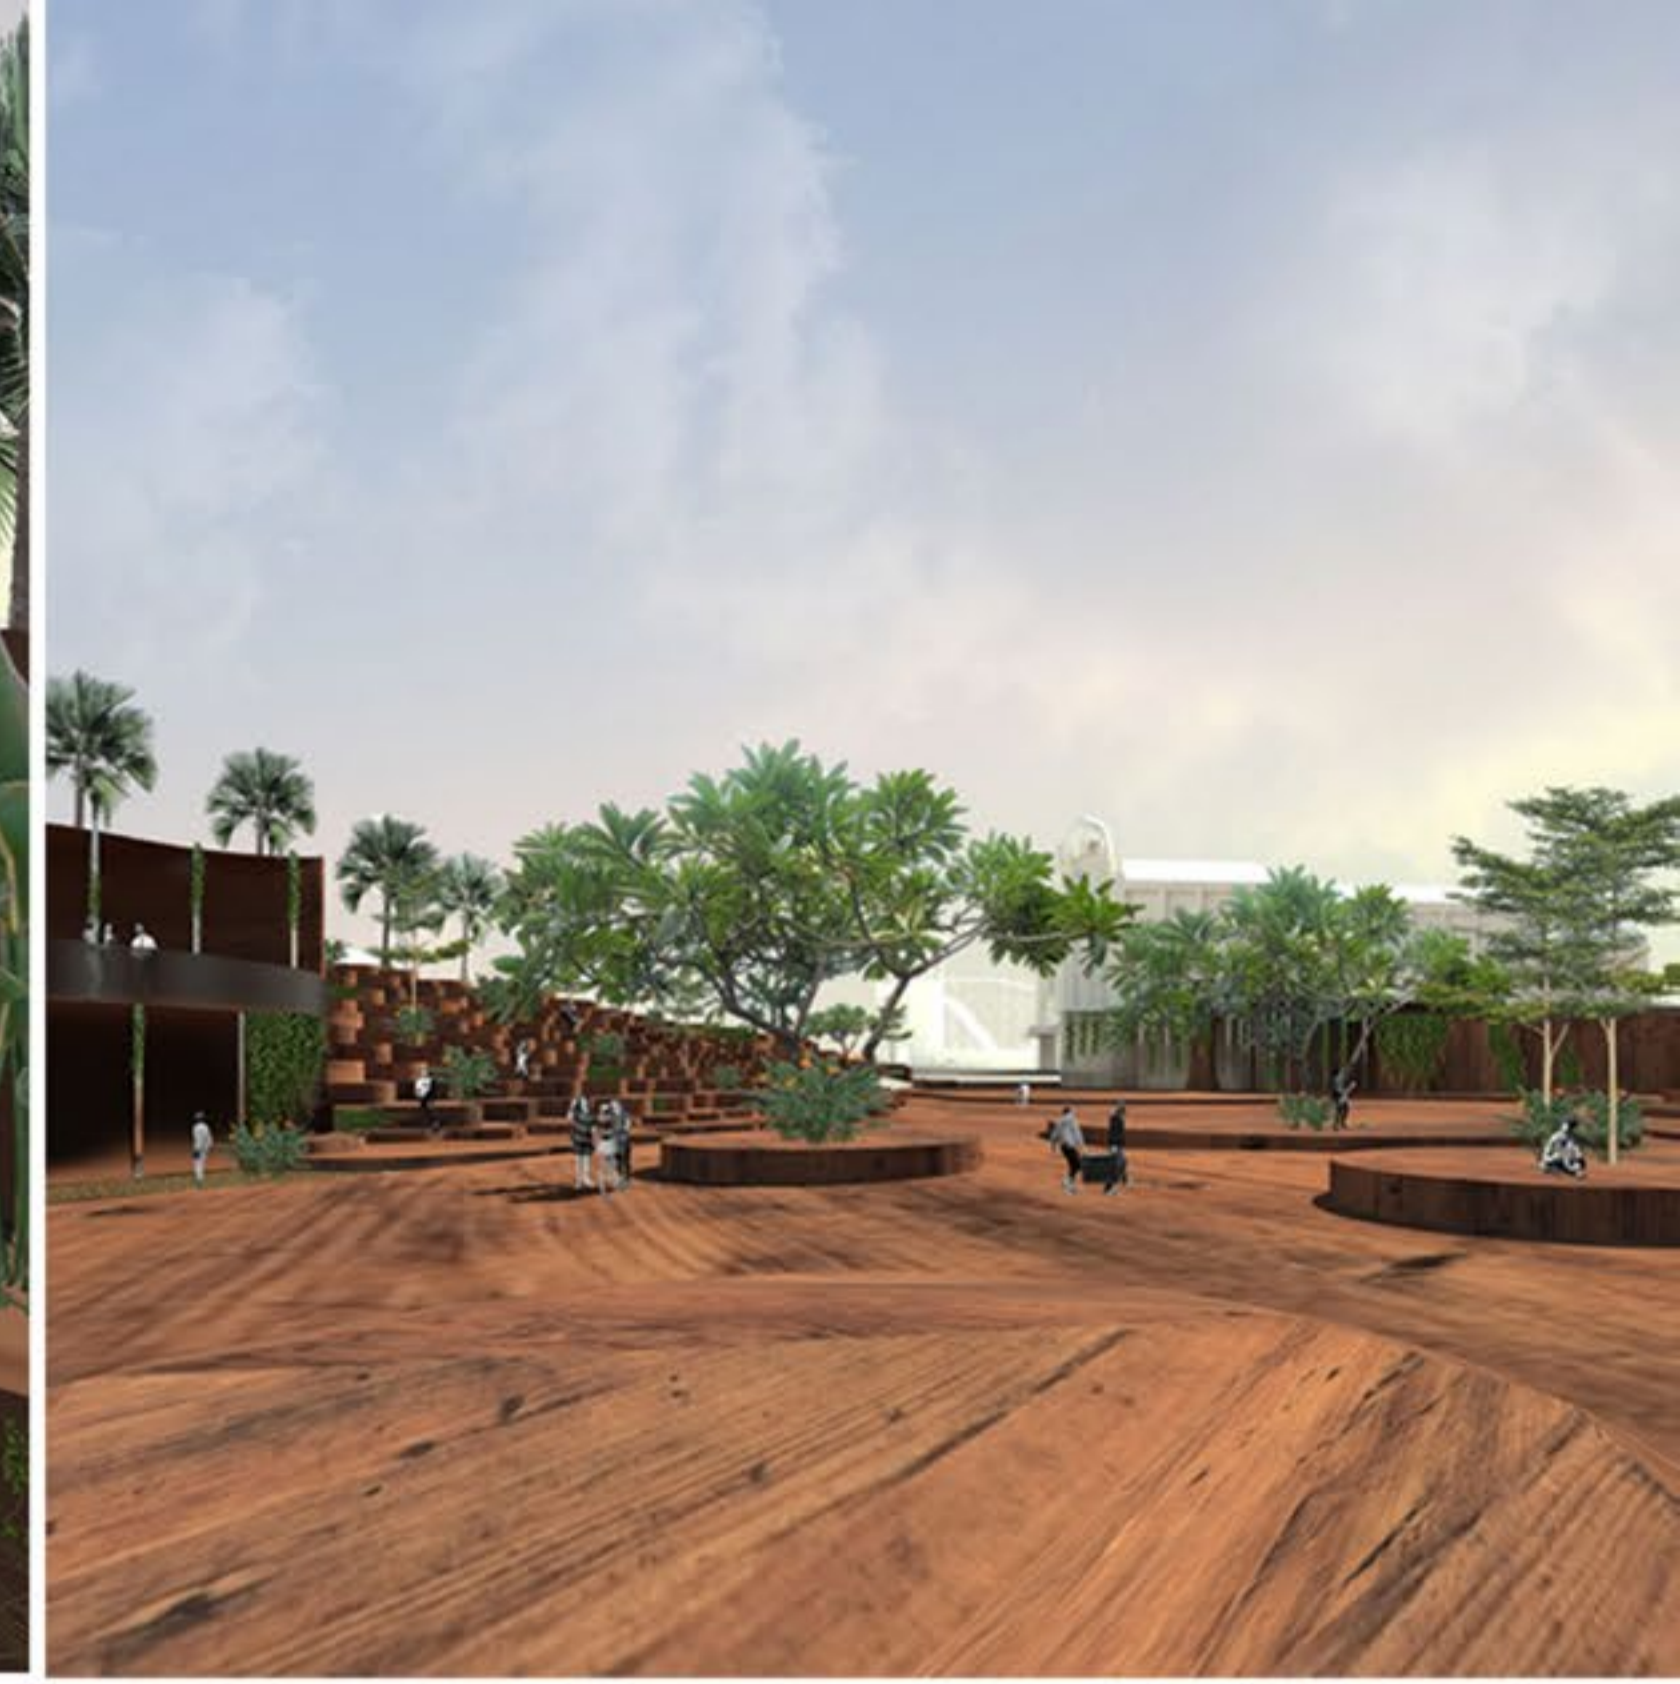

VIEW B





VIEW C

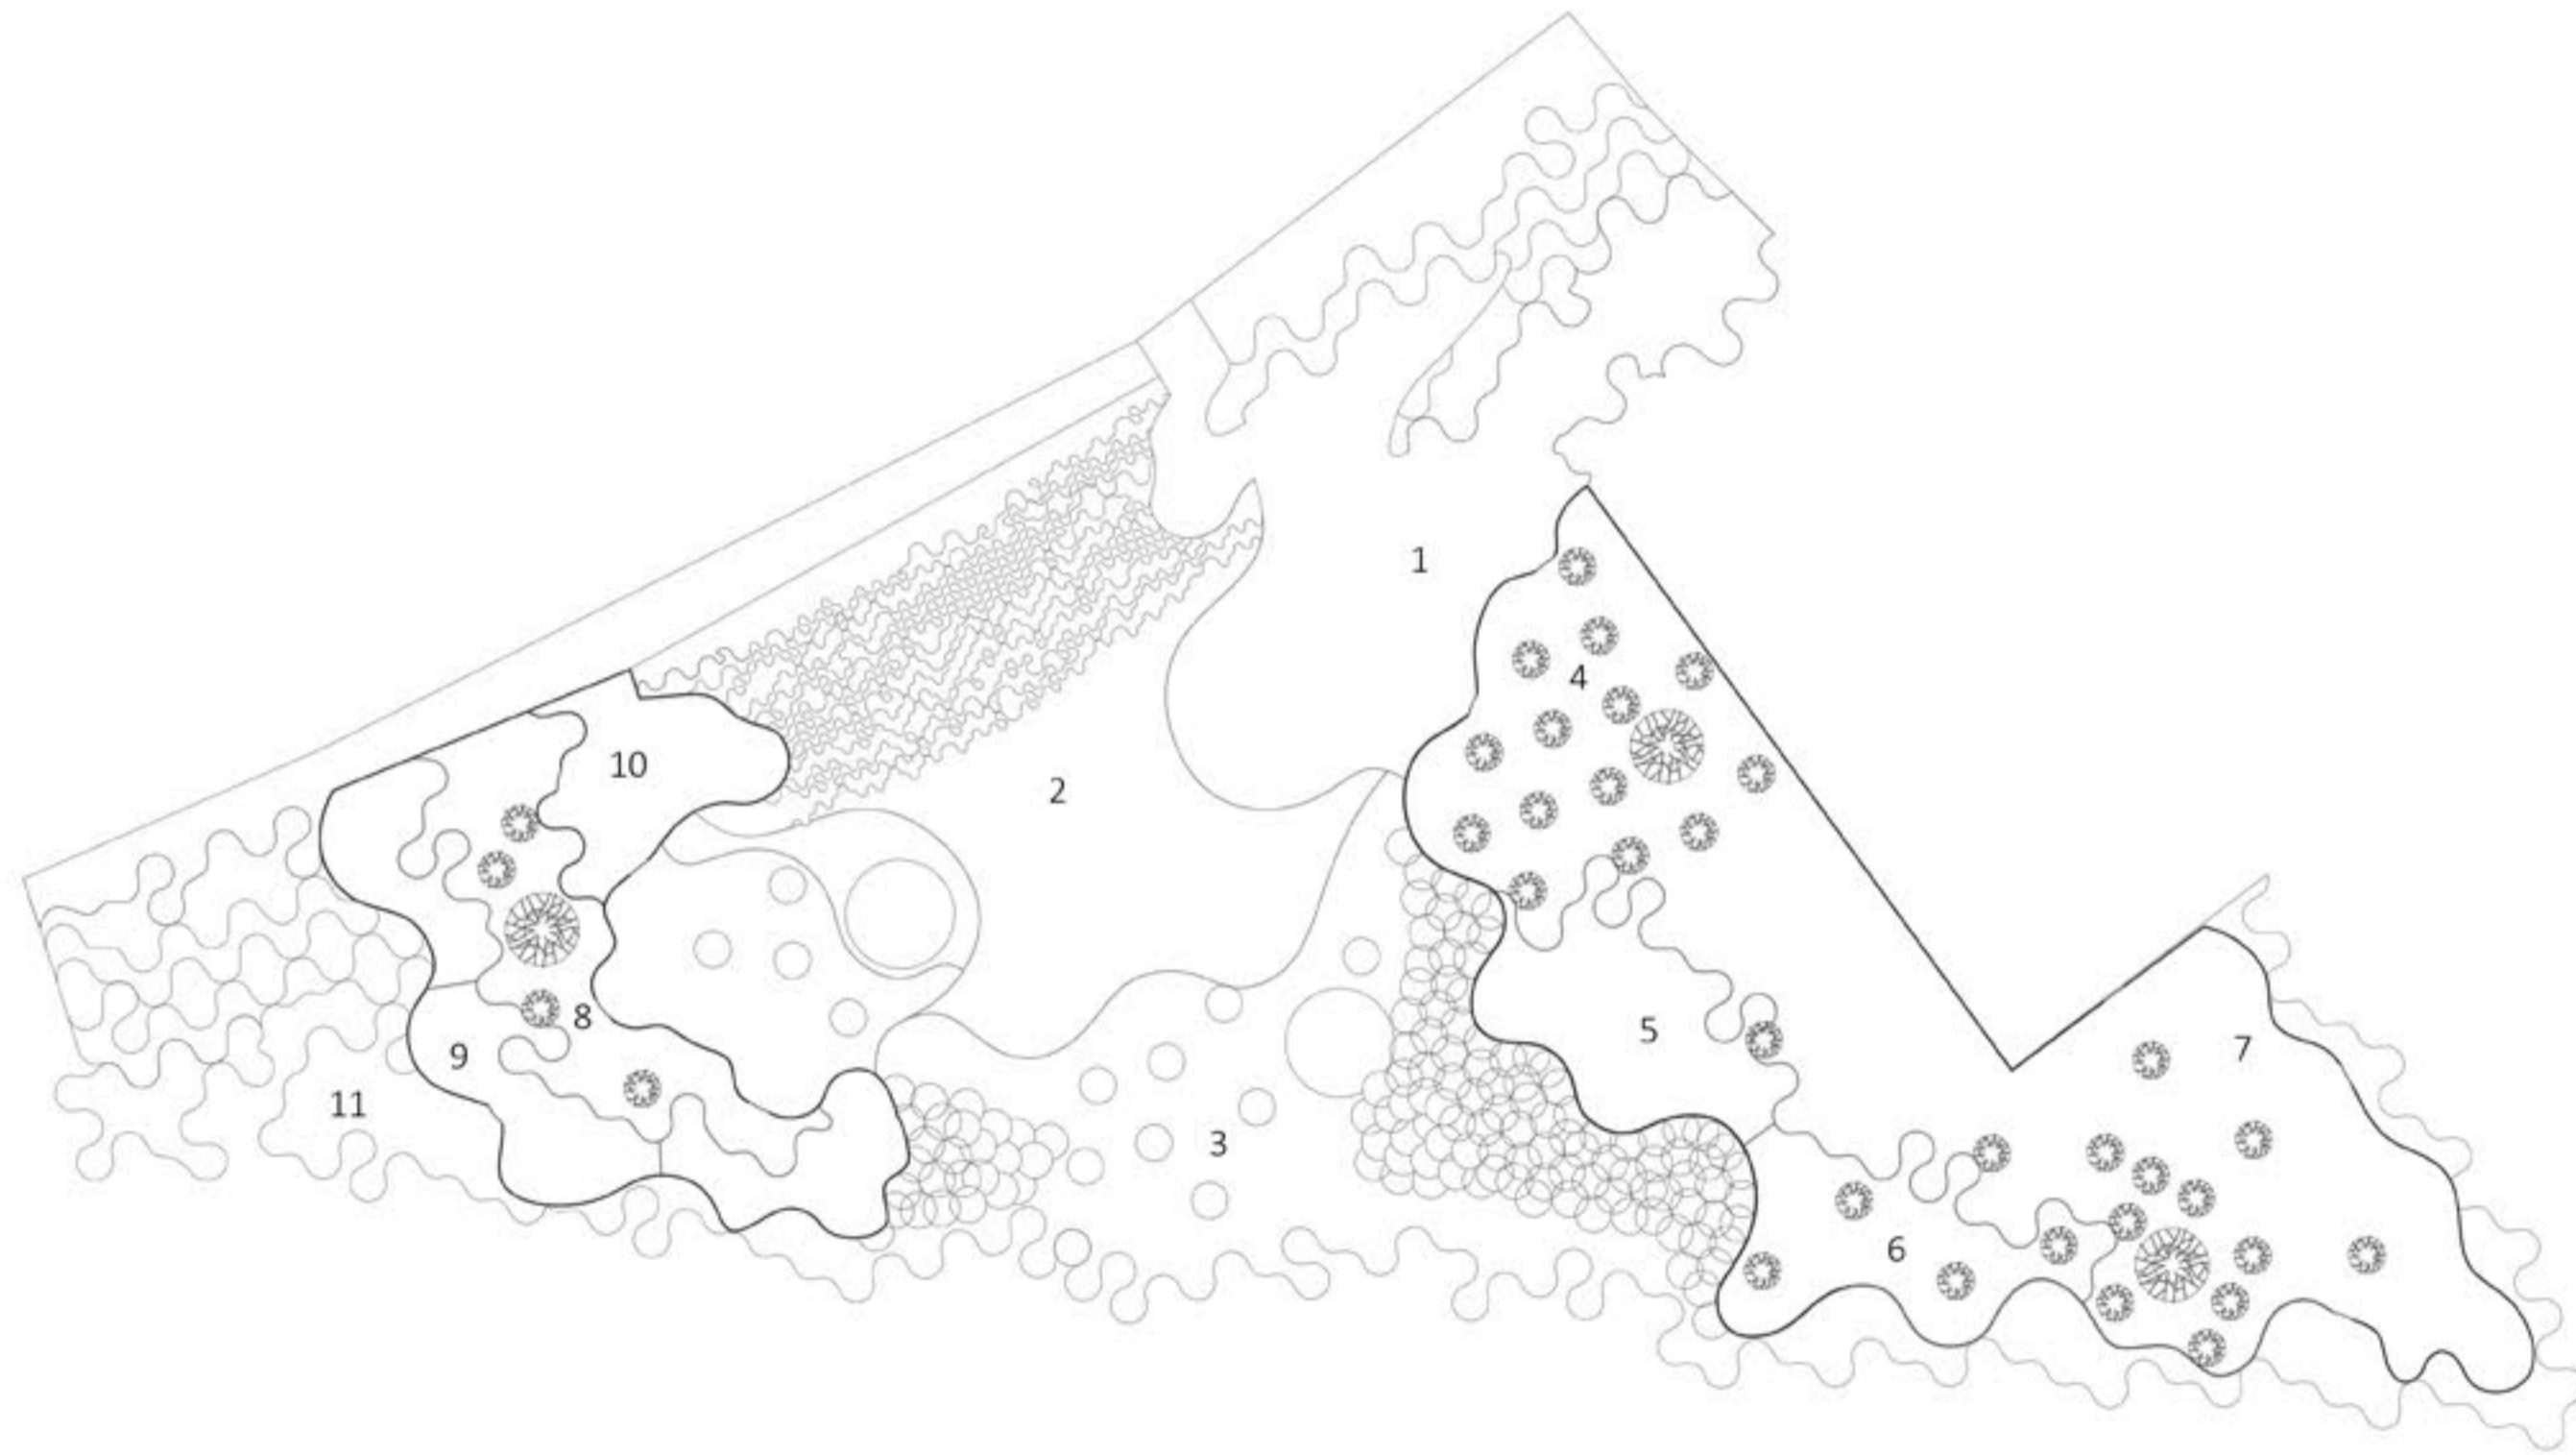


GROUND FLOOR PLAN
SCALE 1:1000

LEGEND

- 1 Main Entry
- 2 Amphitheatre
- 3 Public Plaza
- 4 Rock n Roll Museum Lobby
- 5 Hall Of Fame
- 6 Exhibition Space
- 7 Hotel Lobby
- 8 Commercial Space Entry
- 9 Retail Spaces
- 10 Cafe
- 11 Backstage Dropoff
- 12 Temporary Exhibition Space
- 13 Audio Room 1
- 14 Audio Room 2
- 15 Hotel Rooms
- 16 Restaurants
- 17 Balcony

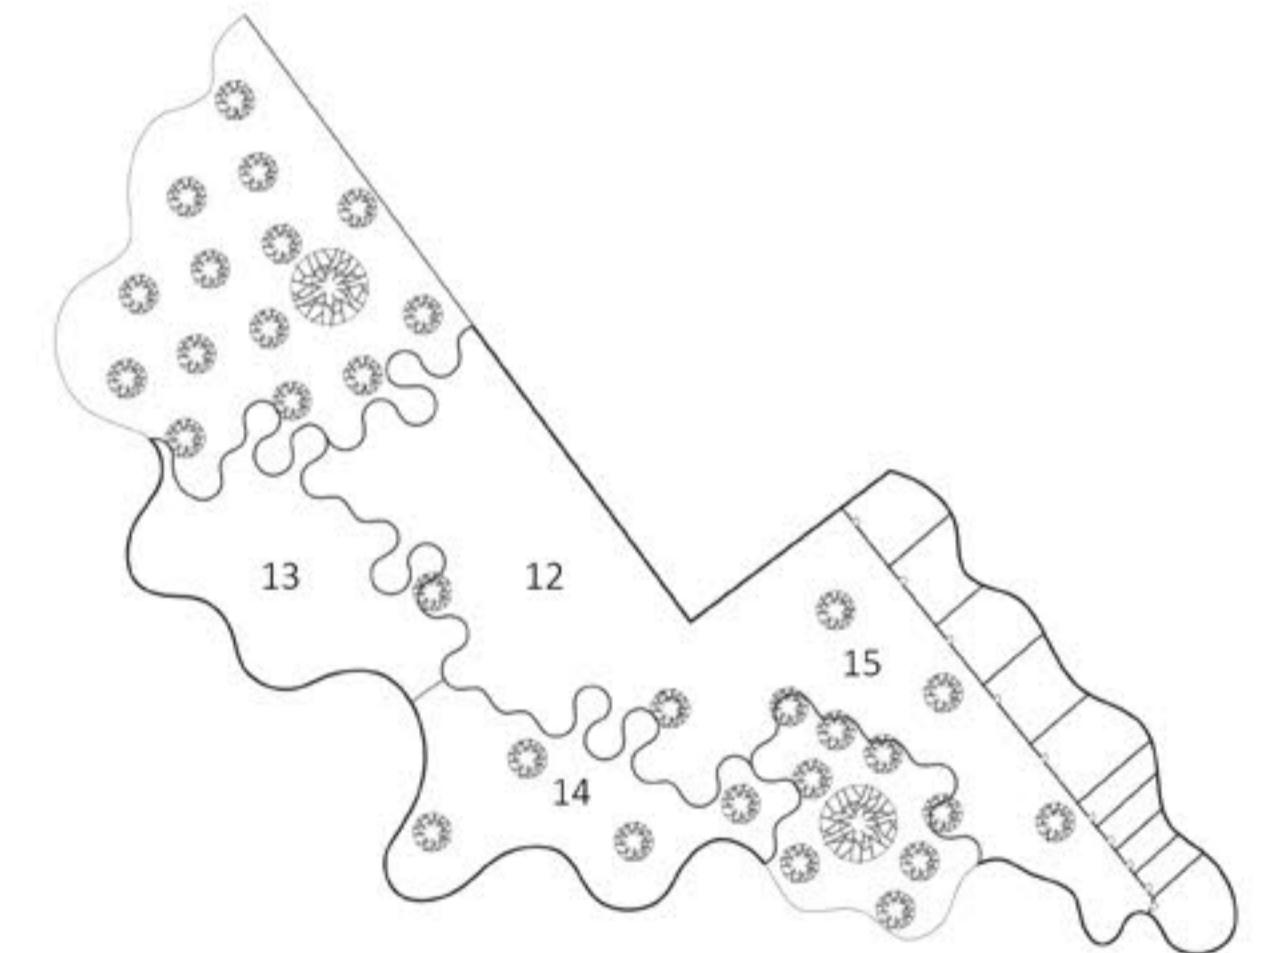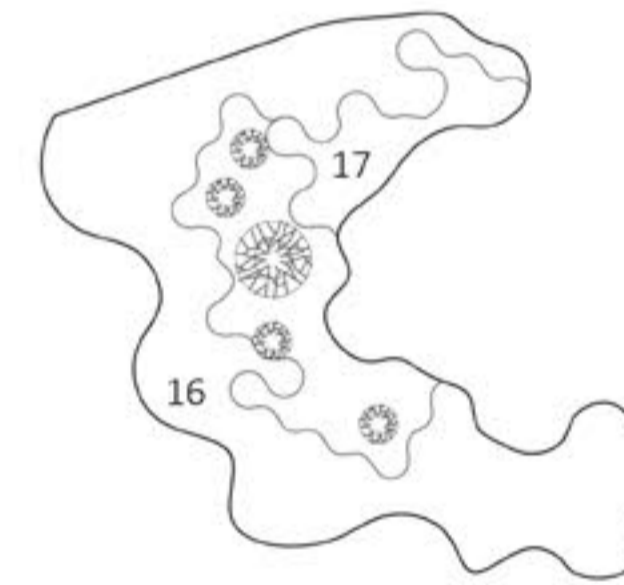

FIRST FLOOR PLAN
SCALE 1:1000

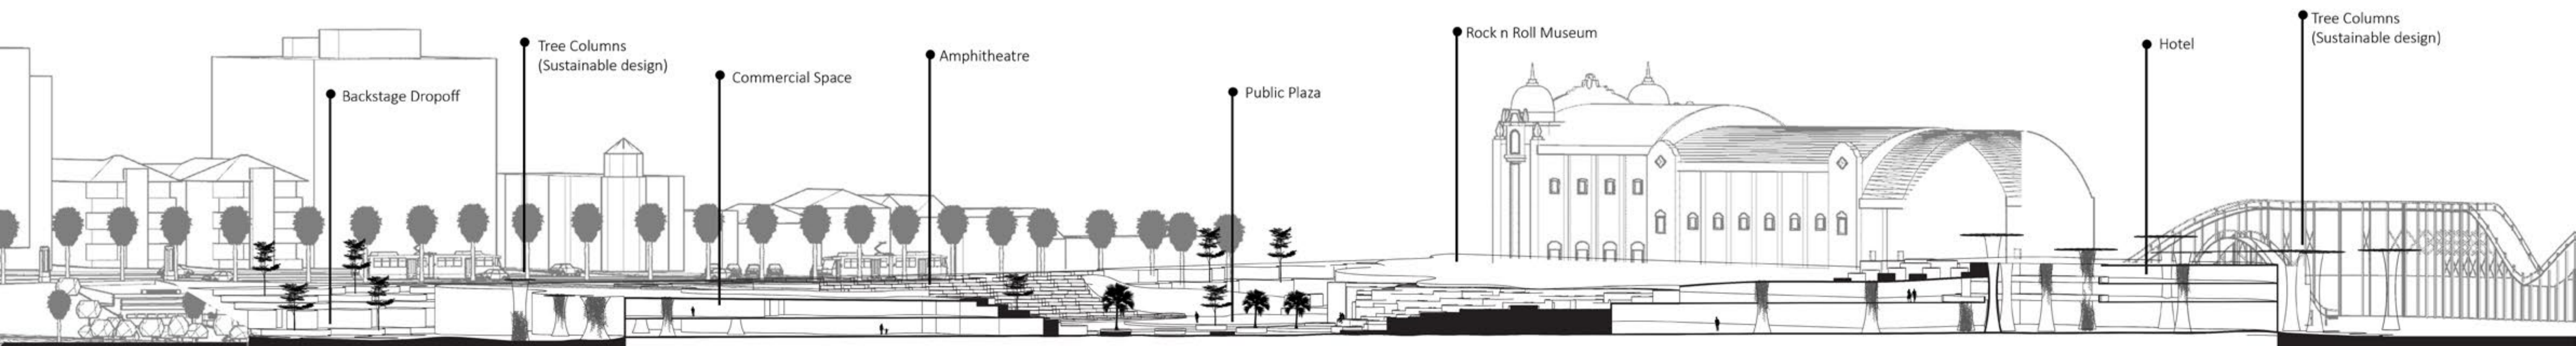

SECTION SCALE 1:500