



SuMMa


Sustainable Museum of Masdar

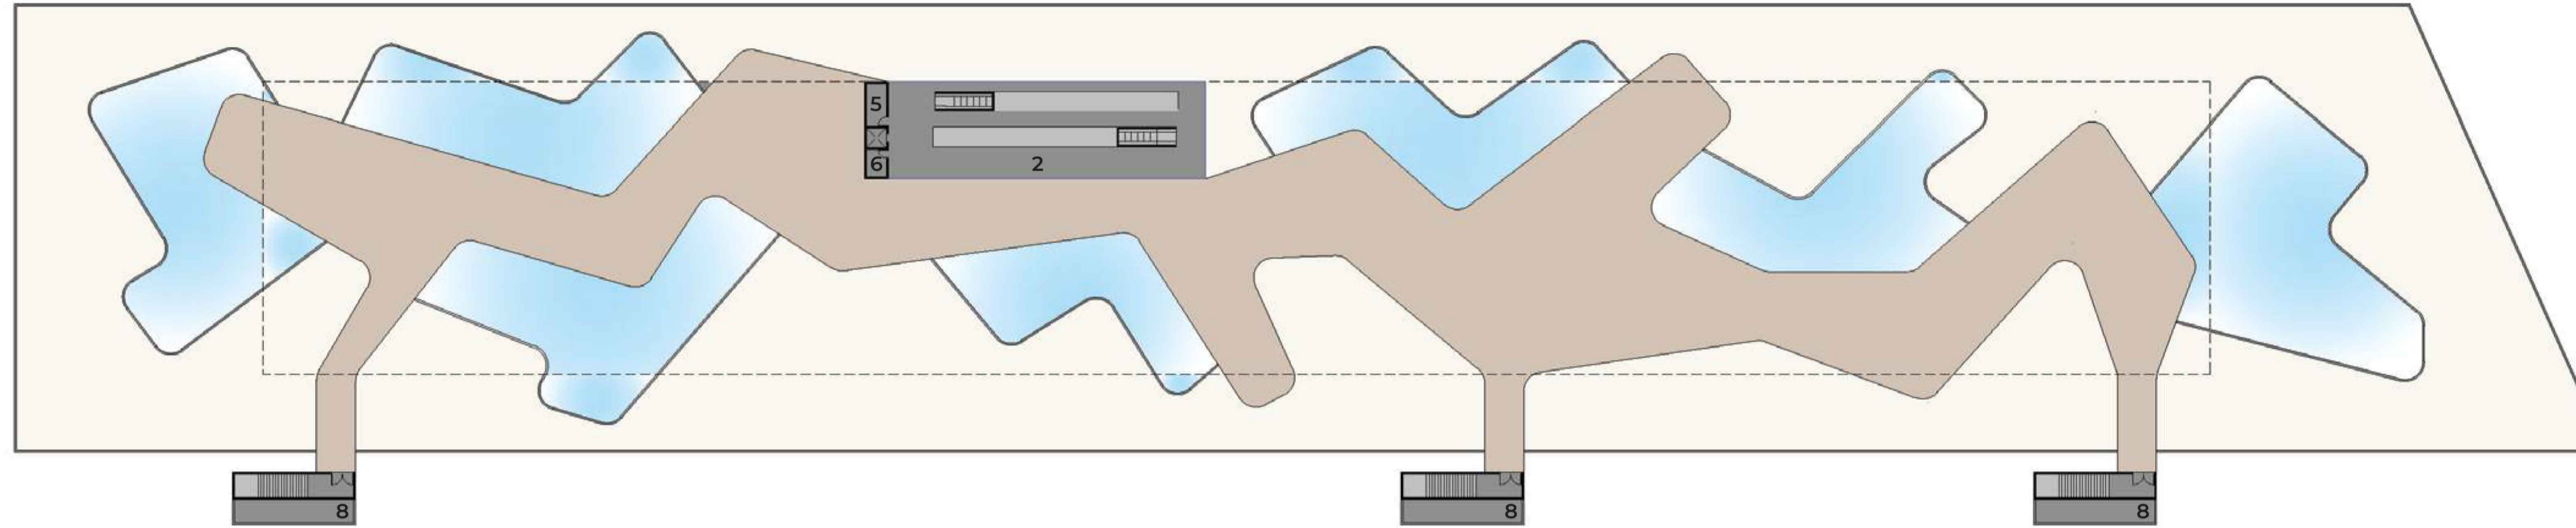


ROOF TERRACE PLAN
SCALE 1:500

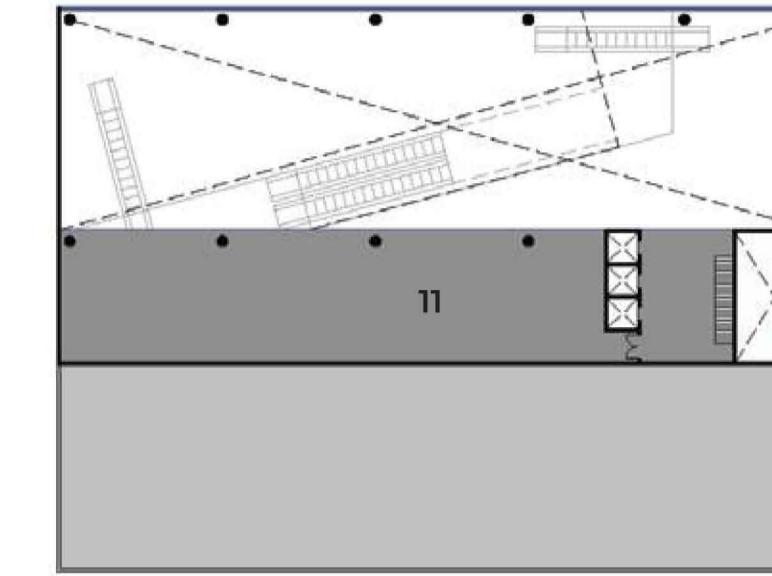


SECOND FLOOR PLAN
SCALE 1:500

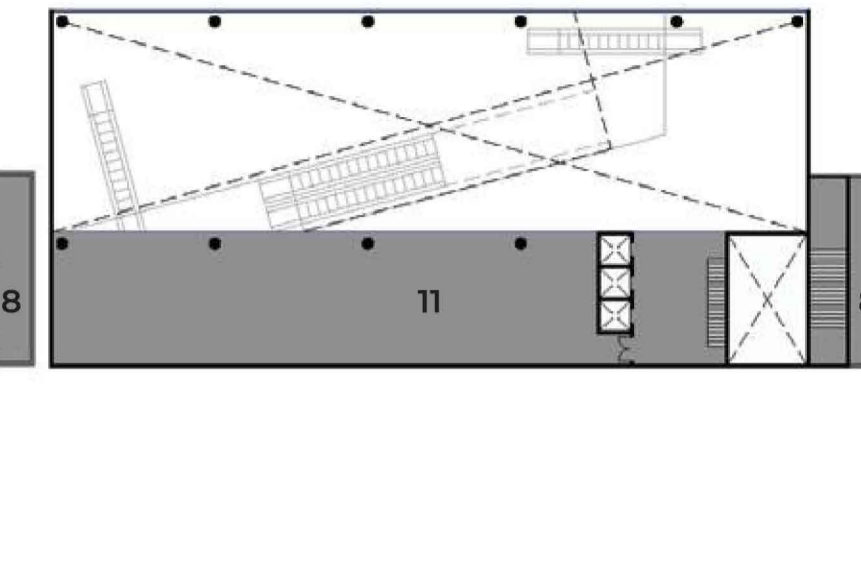

THIRD FLOOR PLAN
SCALE 1:500

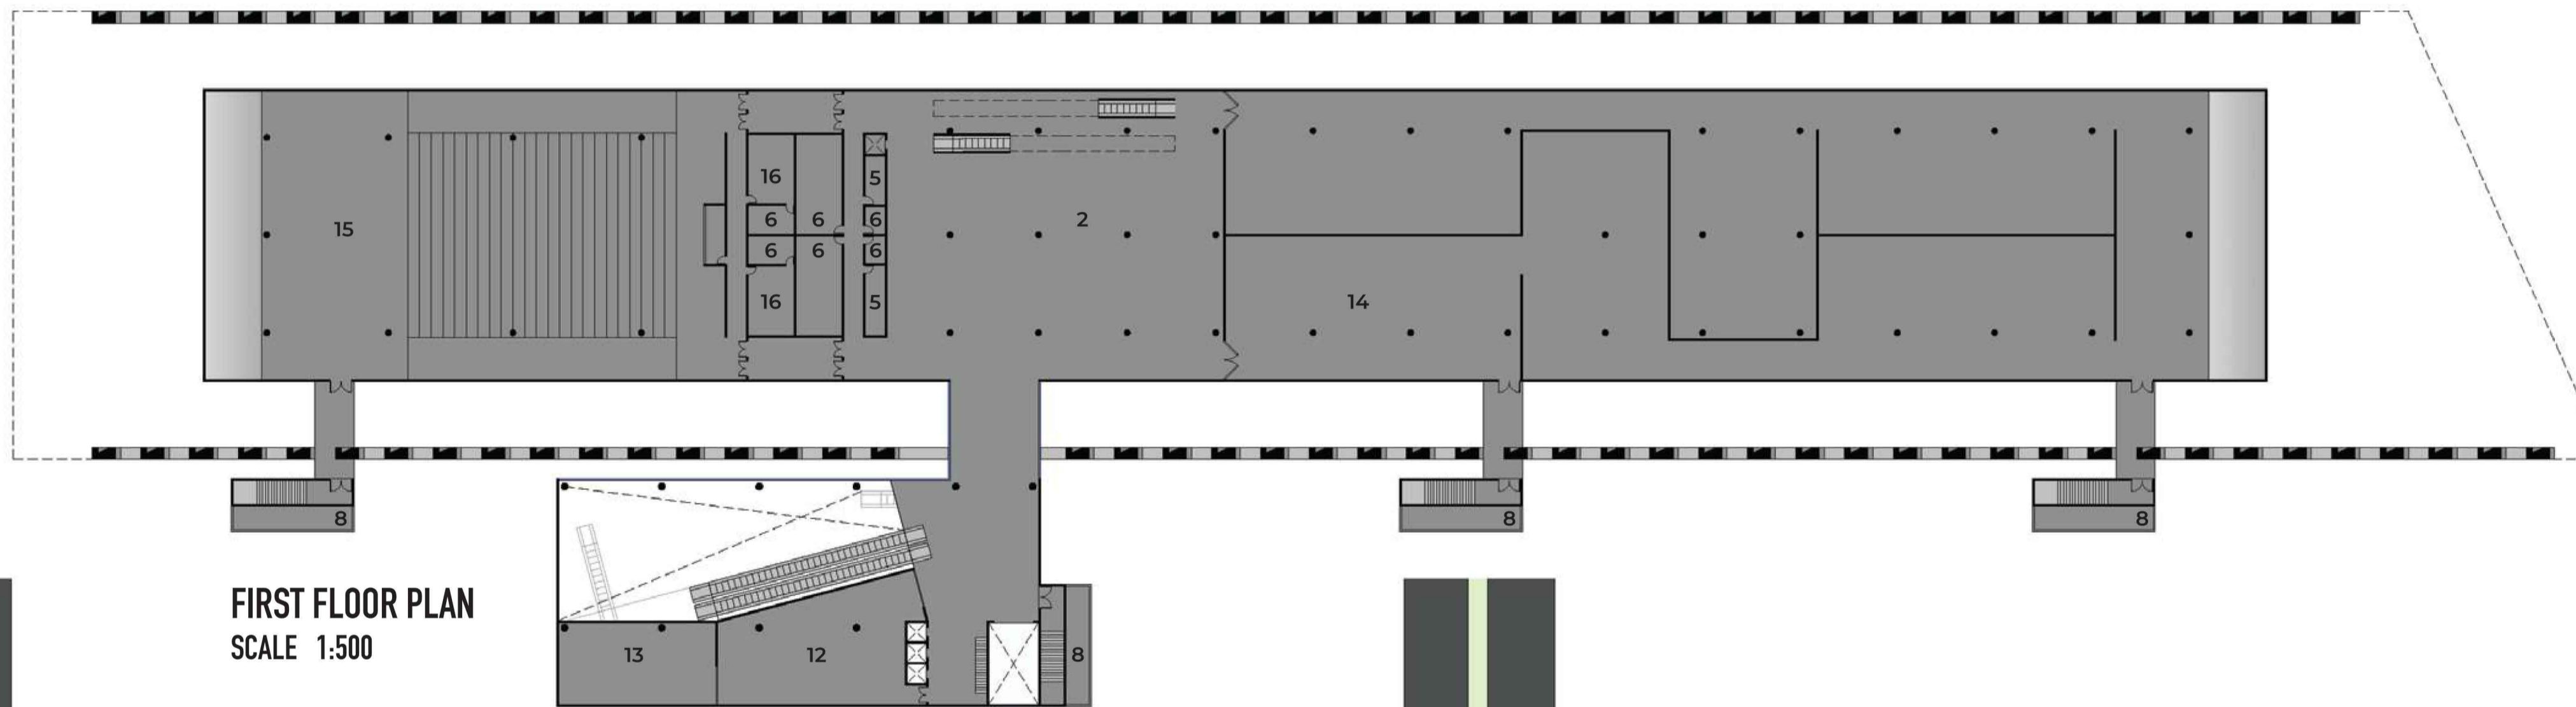


FIRST FLOOR PLAN
SCALE 1:500

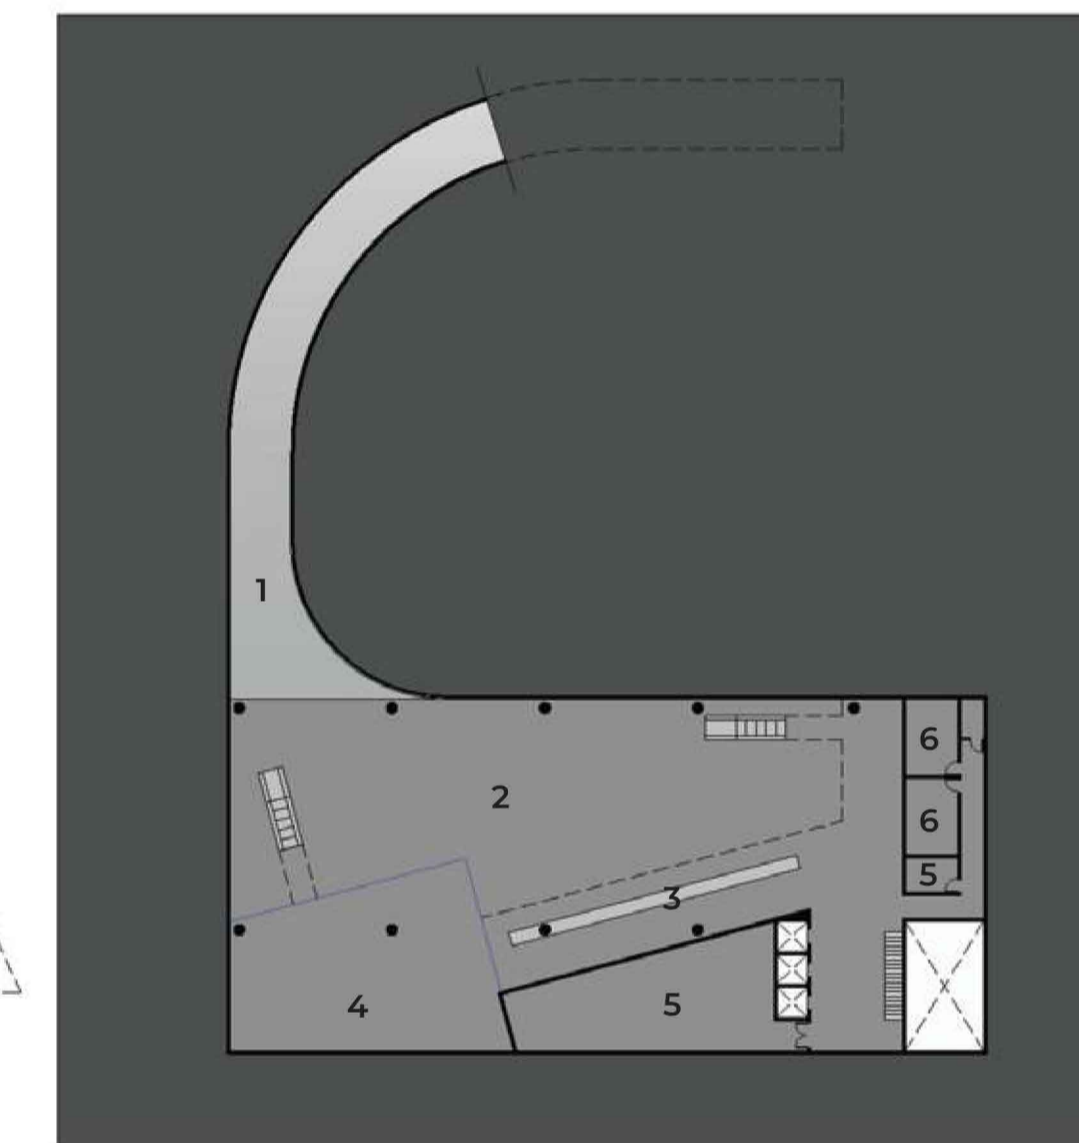

LOWER FLOOR PLAN
SCALE 1:500

- 1 ACCESS RAMP
- 2 FOYER
- 3 BOX OFFICE
- 4 LIBRARY
- 5 TECHNICAL AREA
- 6 BATHROOM
- 7 ACCESS SQUARE
- 8 EMERGENCY STAIRWAY
- 9 STORE
- 10 LOADING AND UNLOADING
- 11 ADMINISTRATION OFFICE
- 12 ART WAREHOUSE
- 13 CONSERVATION STUDIO
- 14 GALLERY
- 15 AUDITORIUM
- 16 DRESSING ROOM

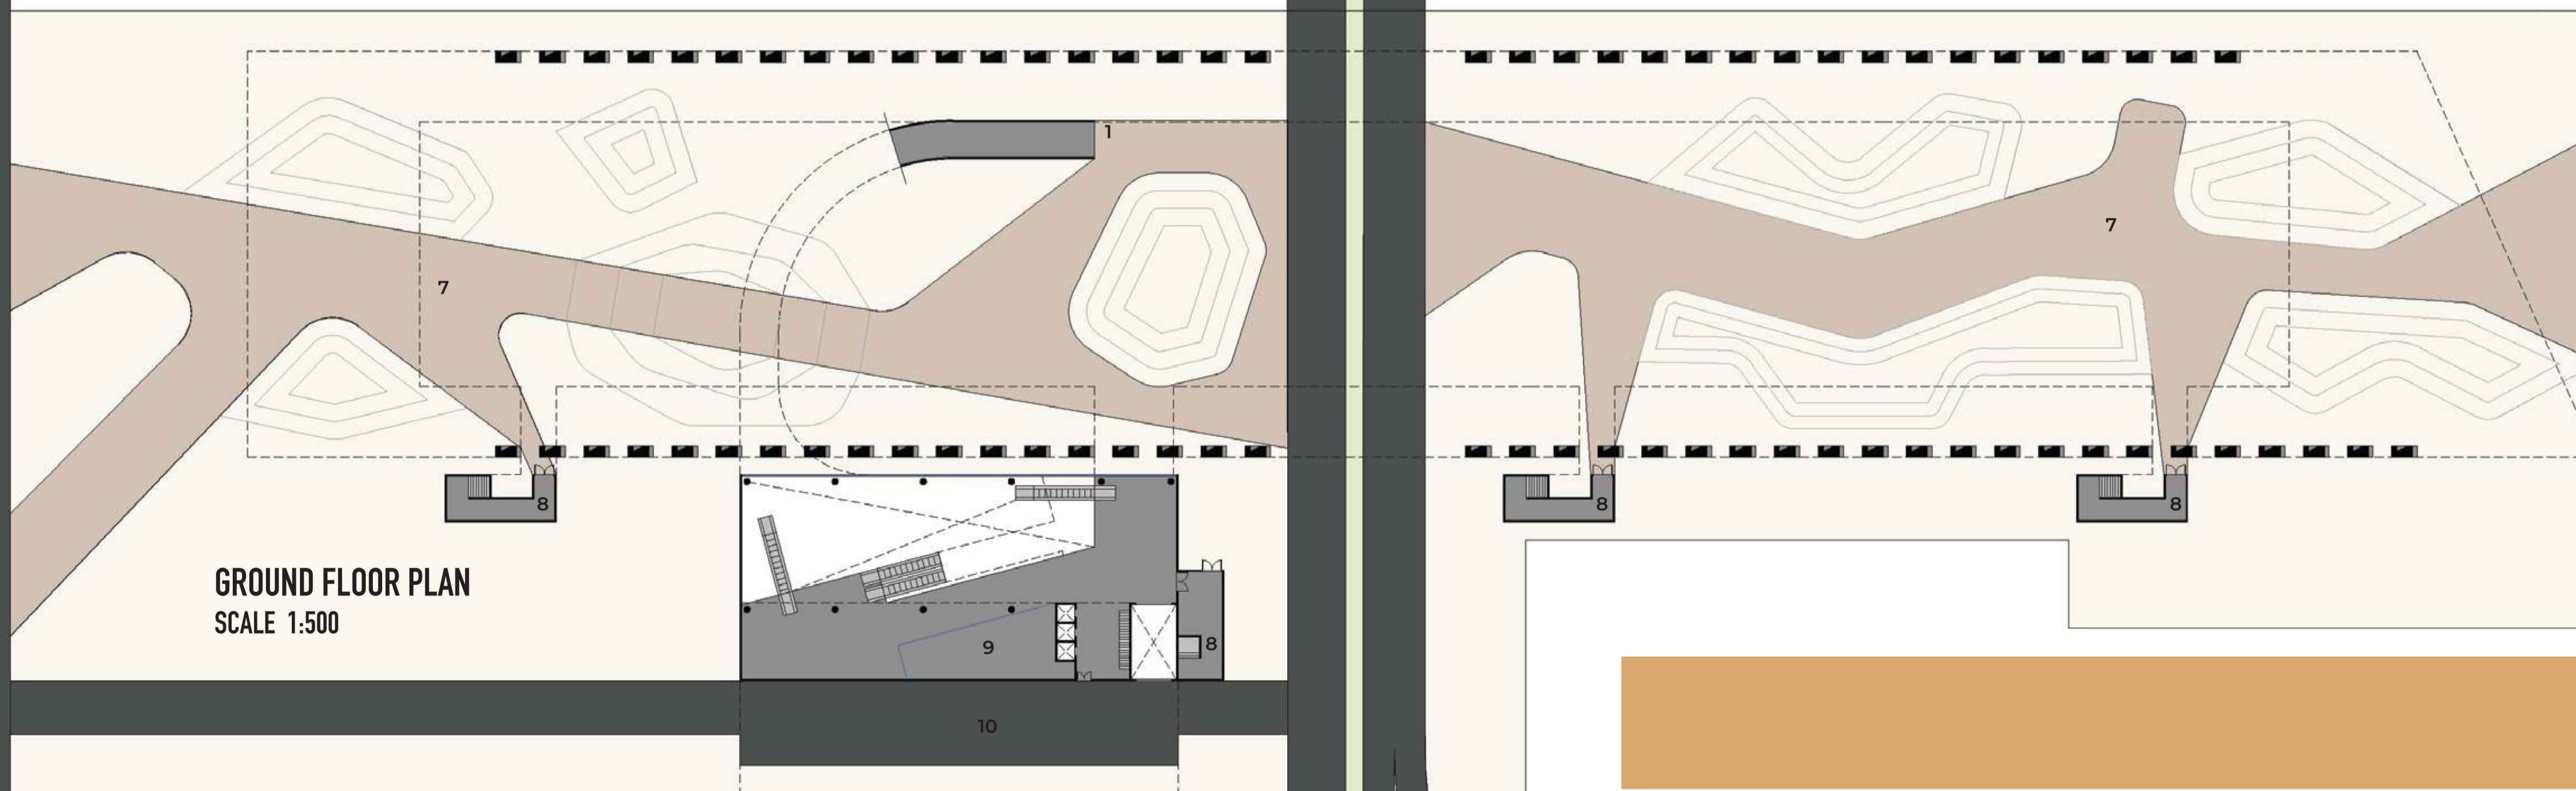

GROUND FLOOR PLAN
SCALE 1:500