




FLYLINE: SUNRISE FROM WESTERN PLINTH

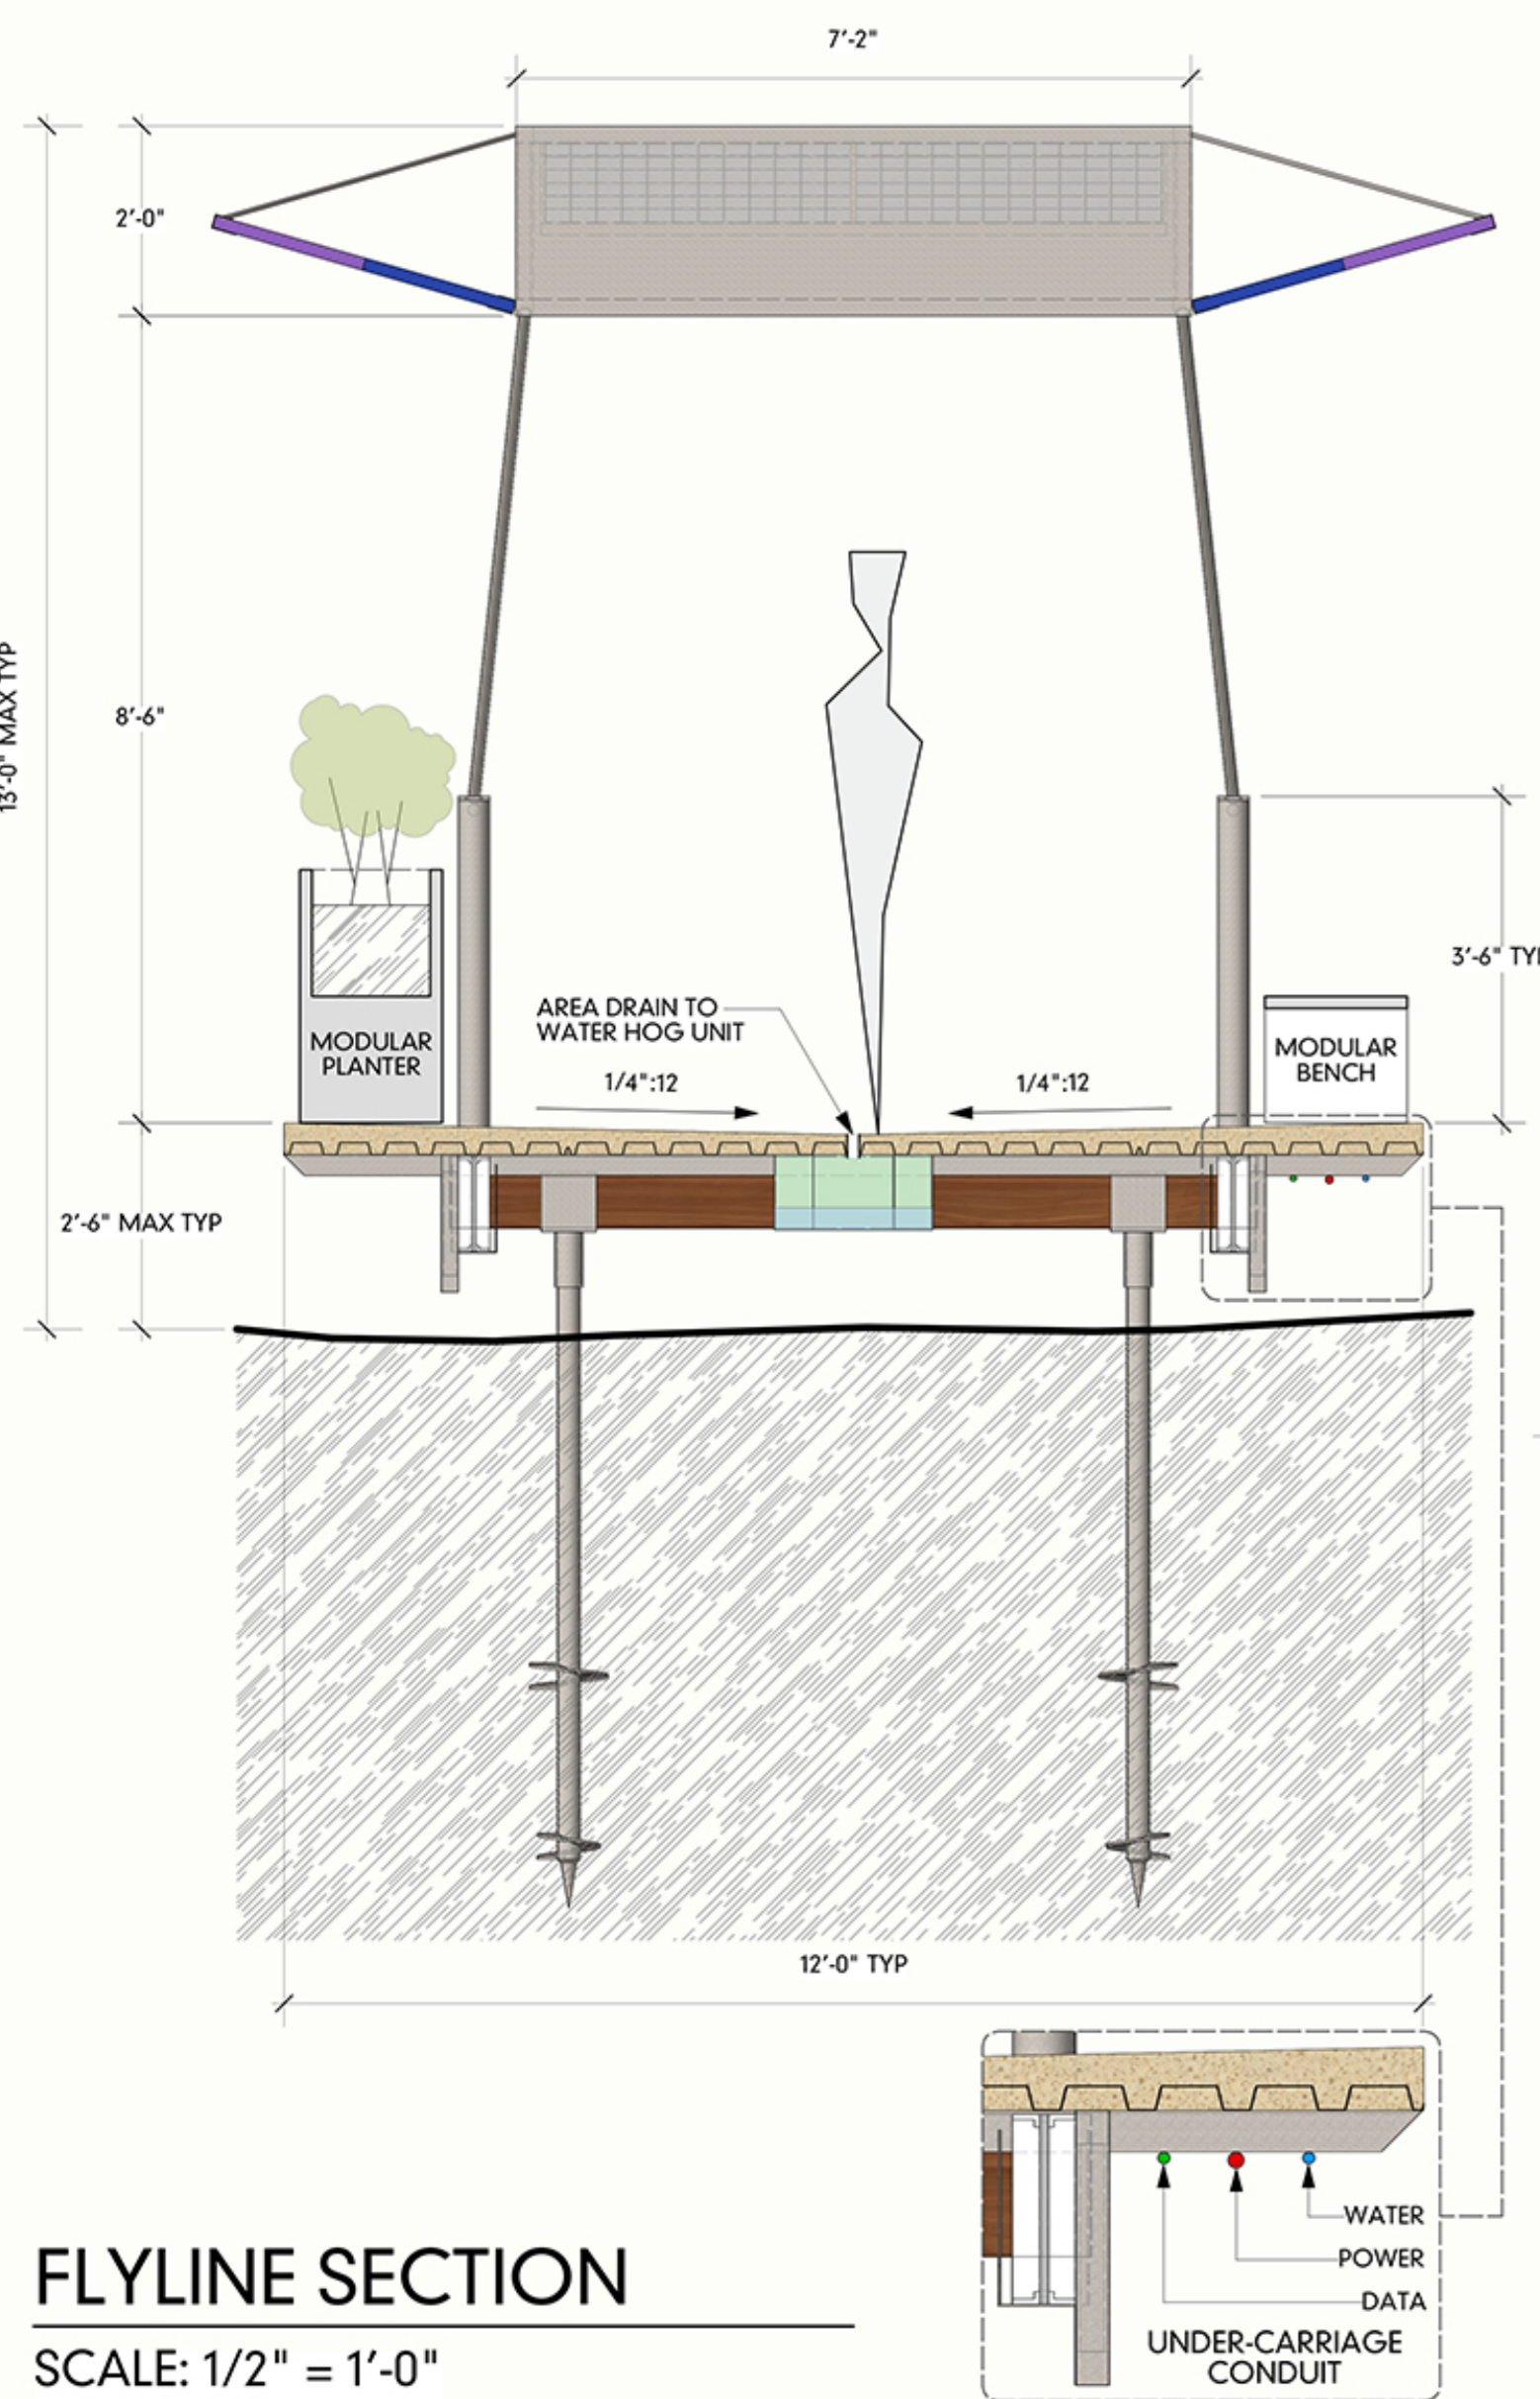


FLYLINE SECTION
SCALE: 1/2" = 1'-0"

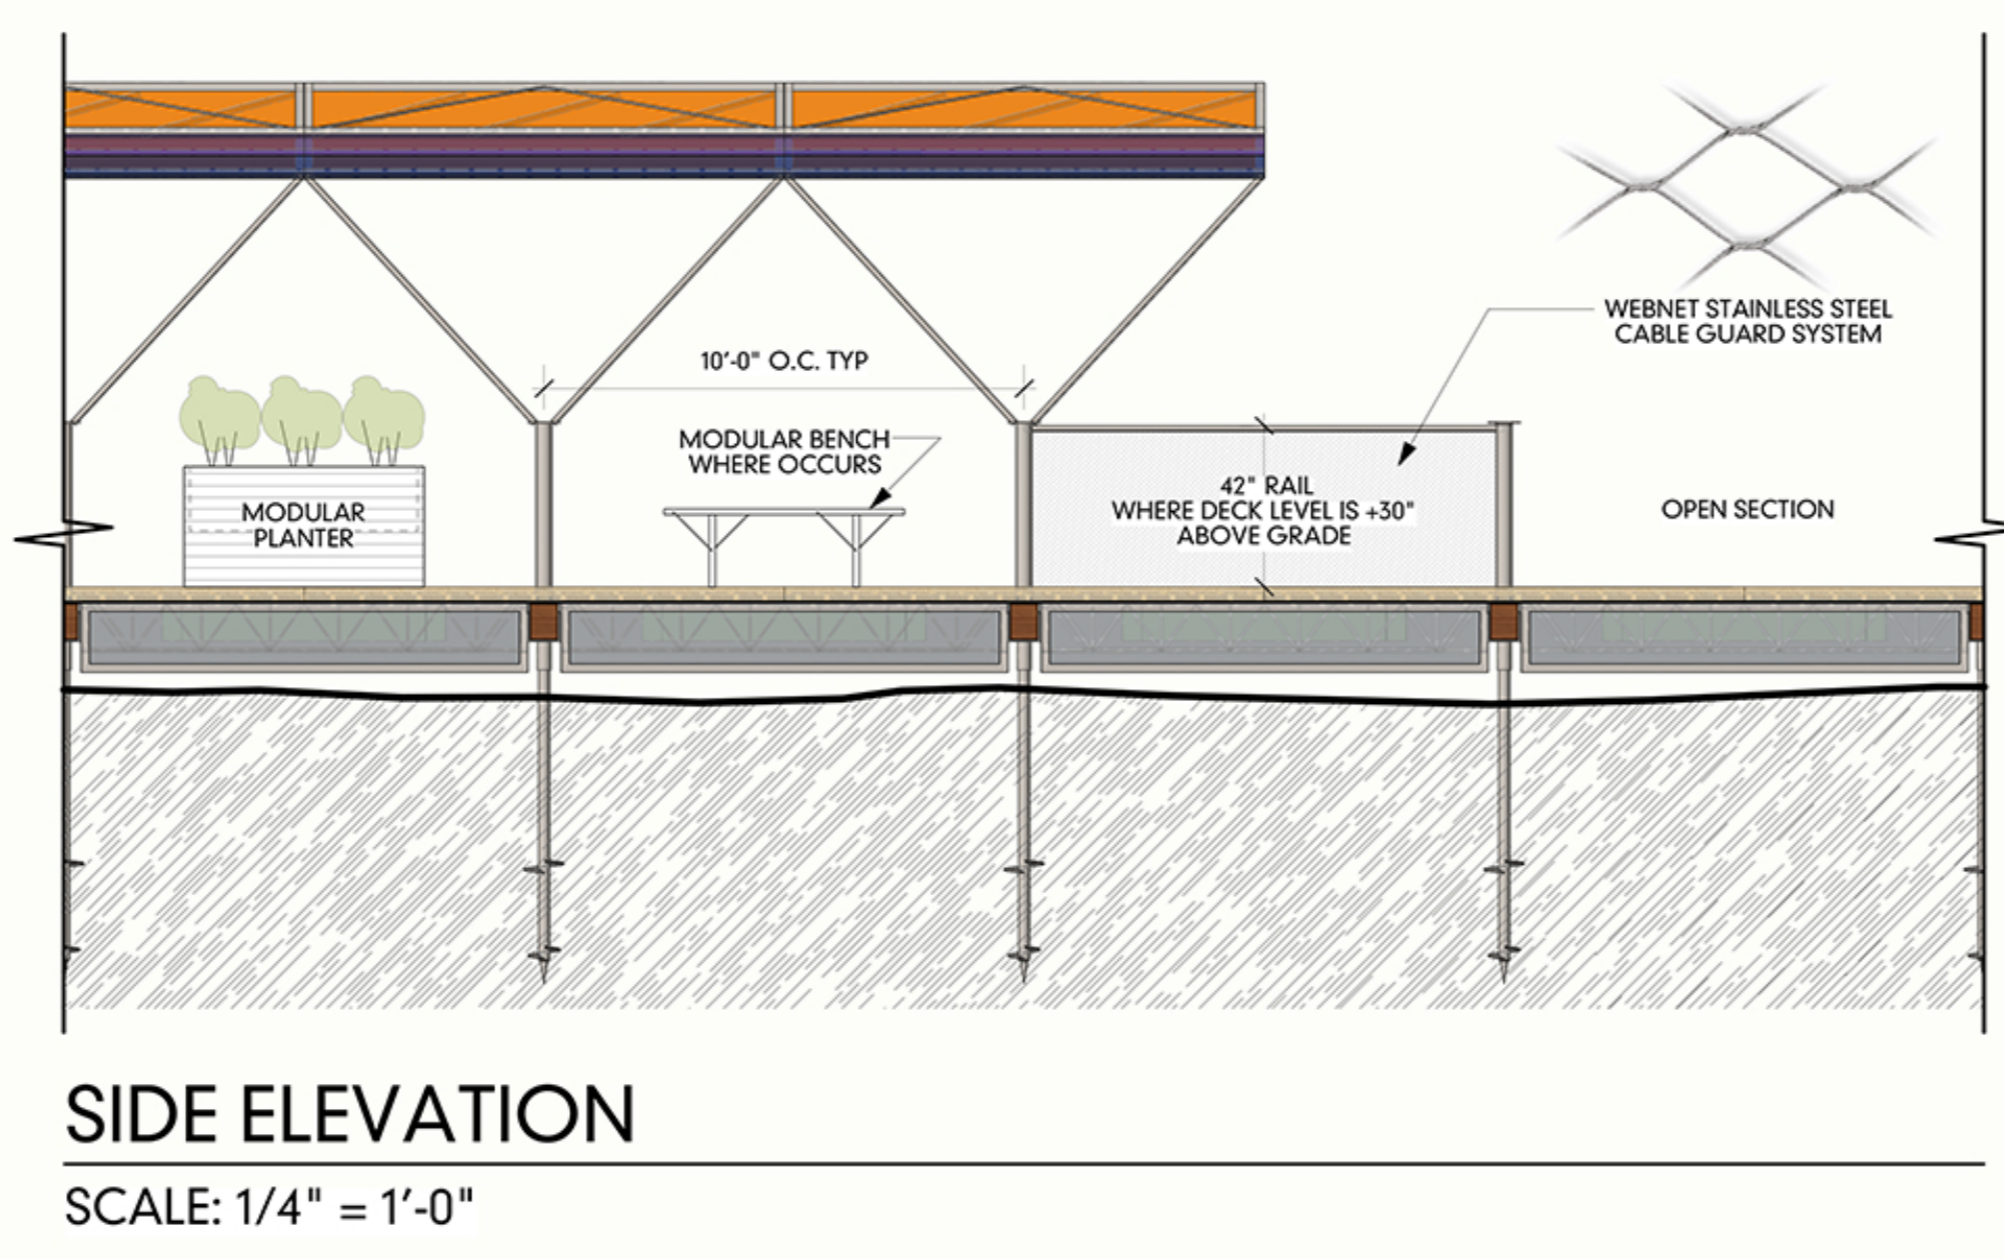


SIDE ELEVATION
SCALE: 1/4" = 1'-0"

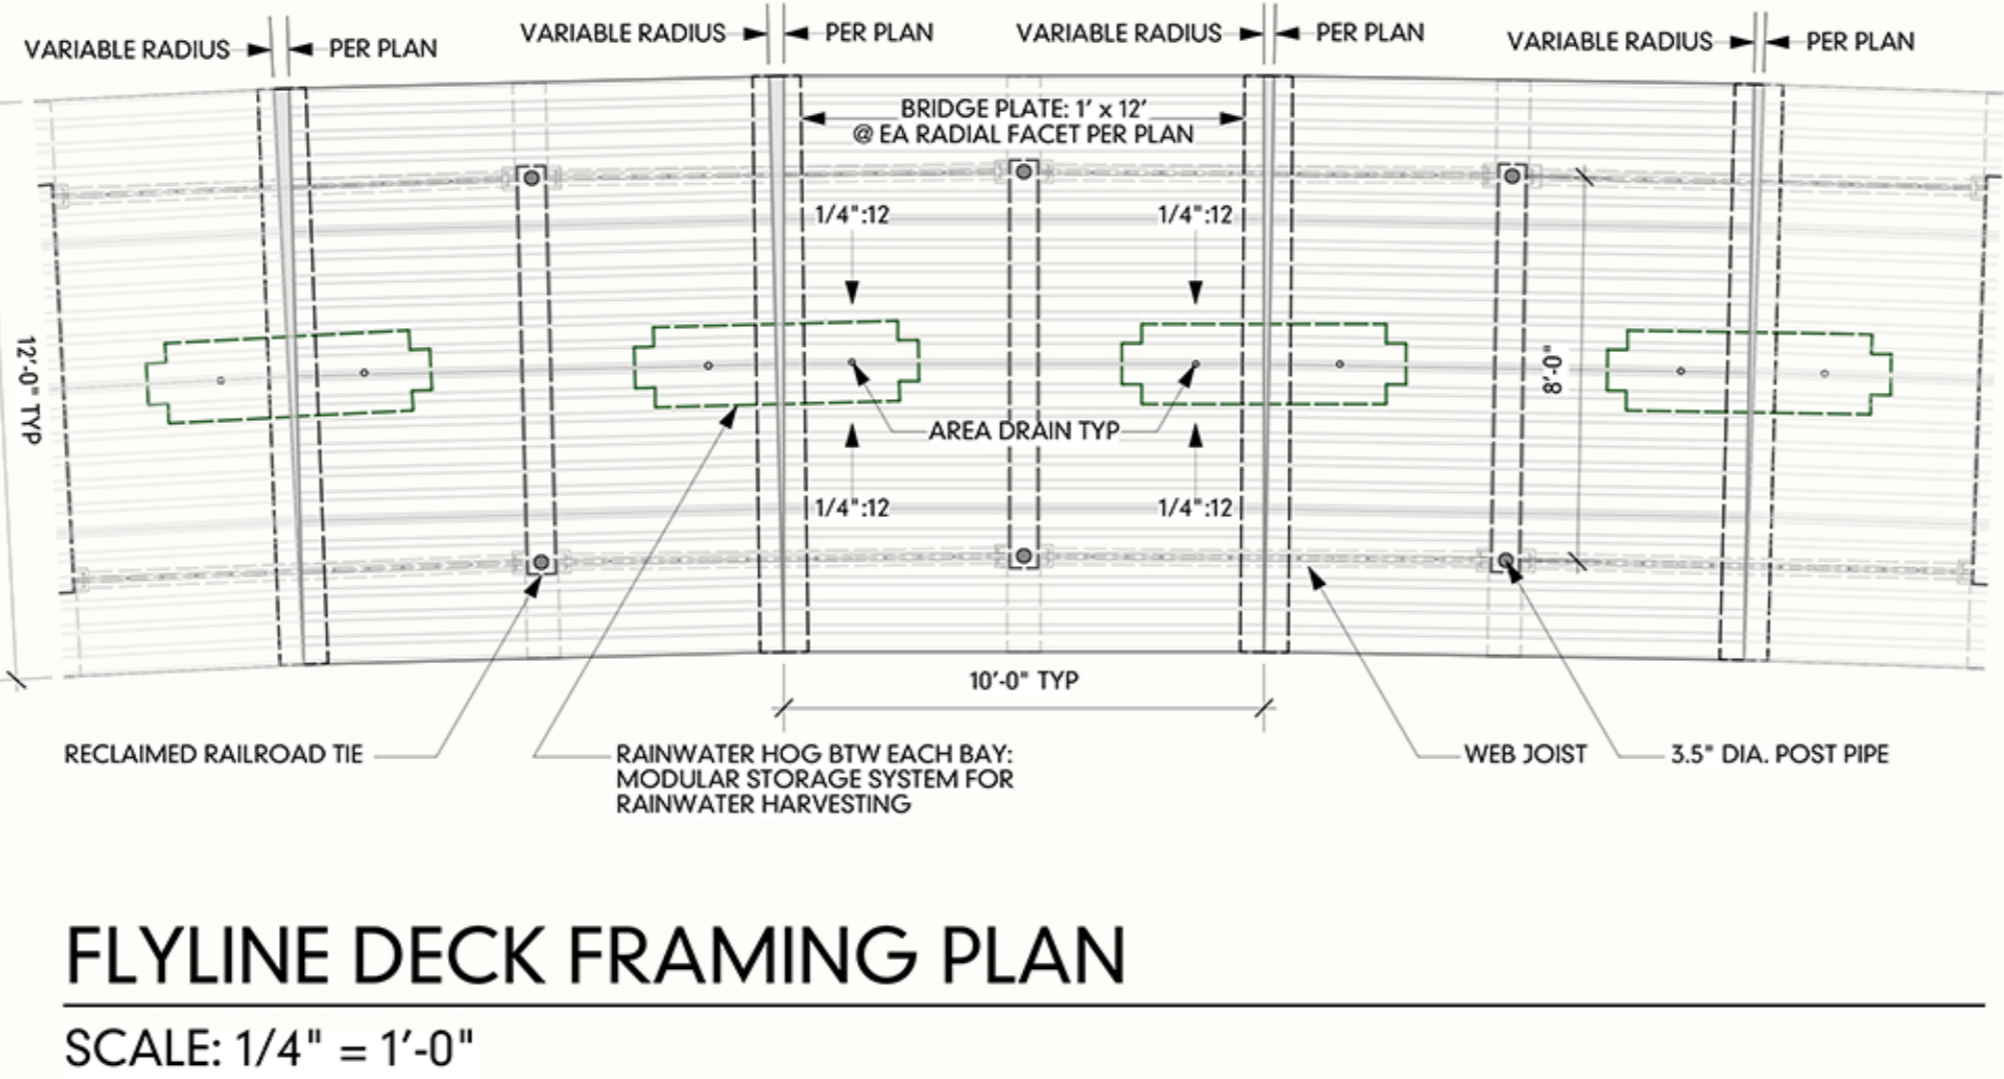

FLYLINE DECK FRAMING PLAN
SCALE: 1/4" = 1'-0"

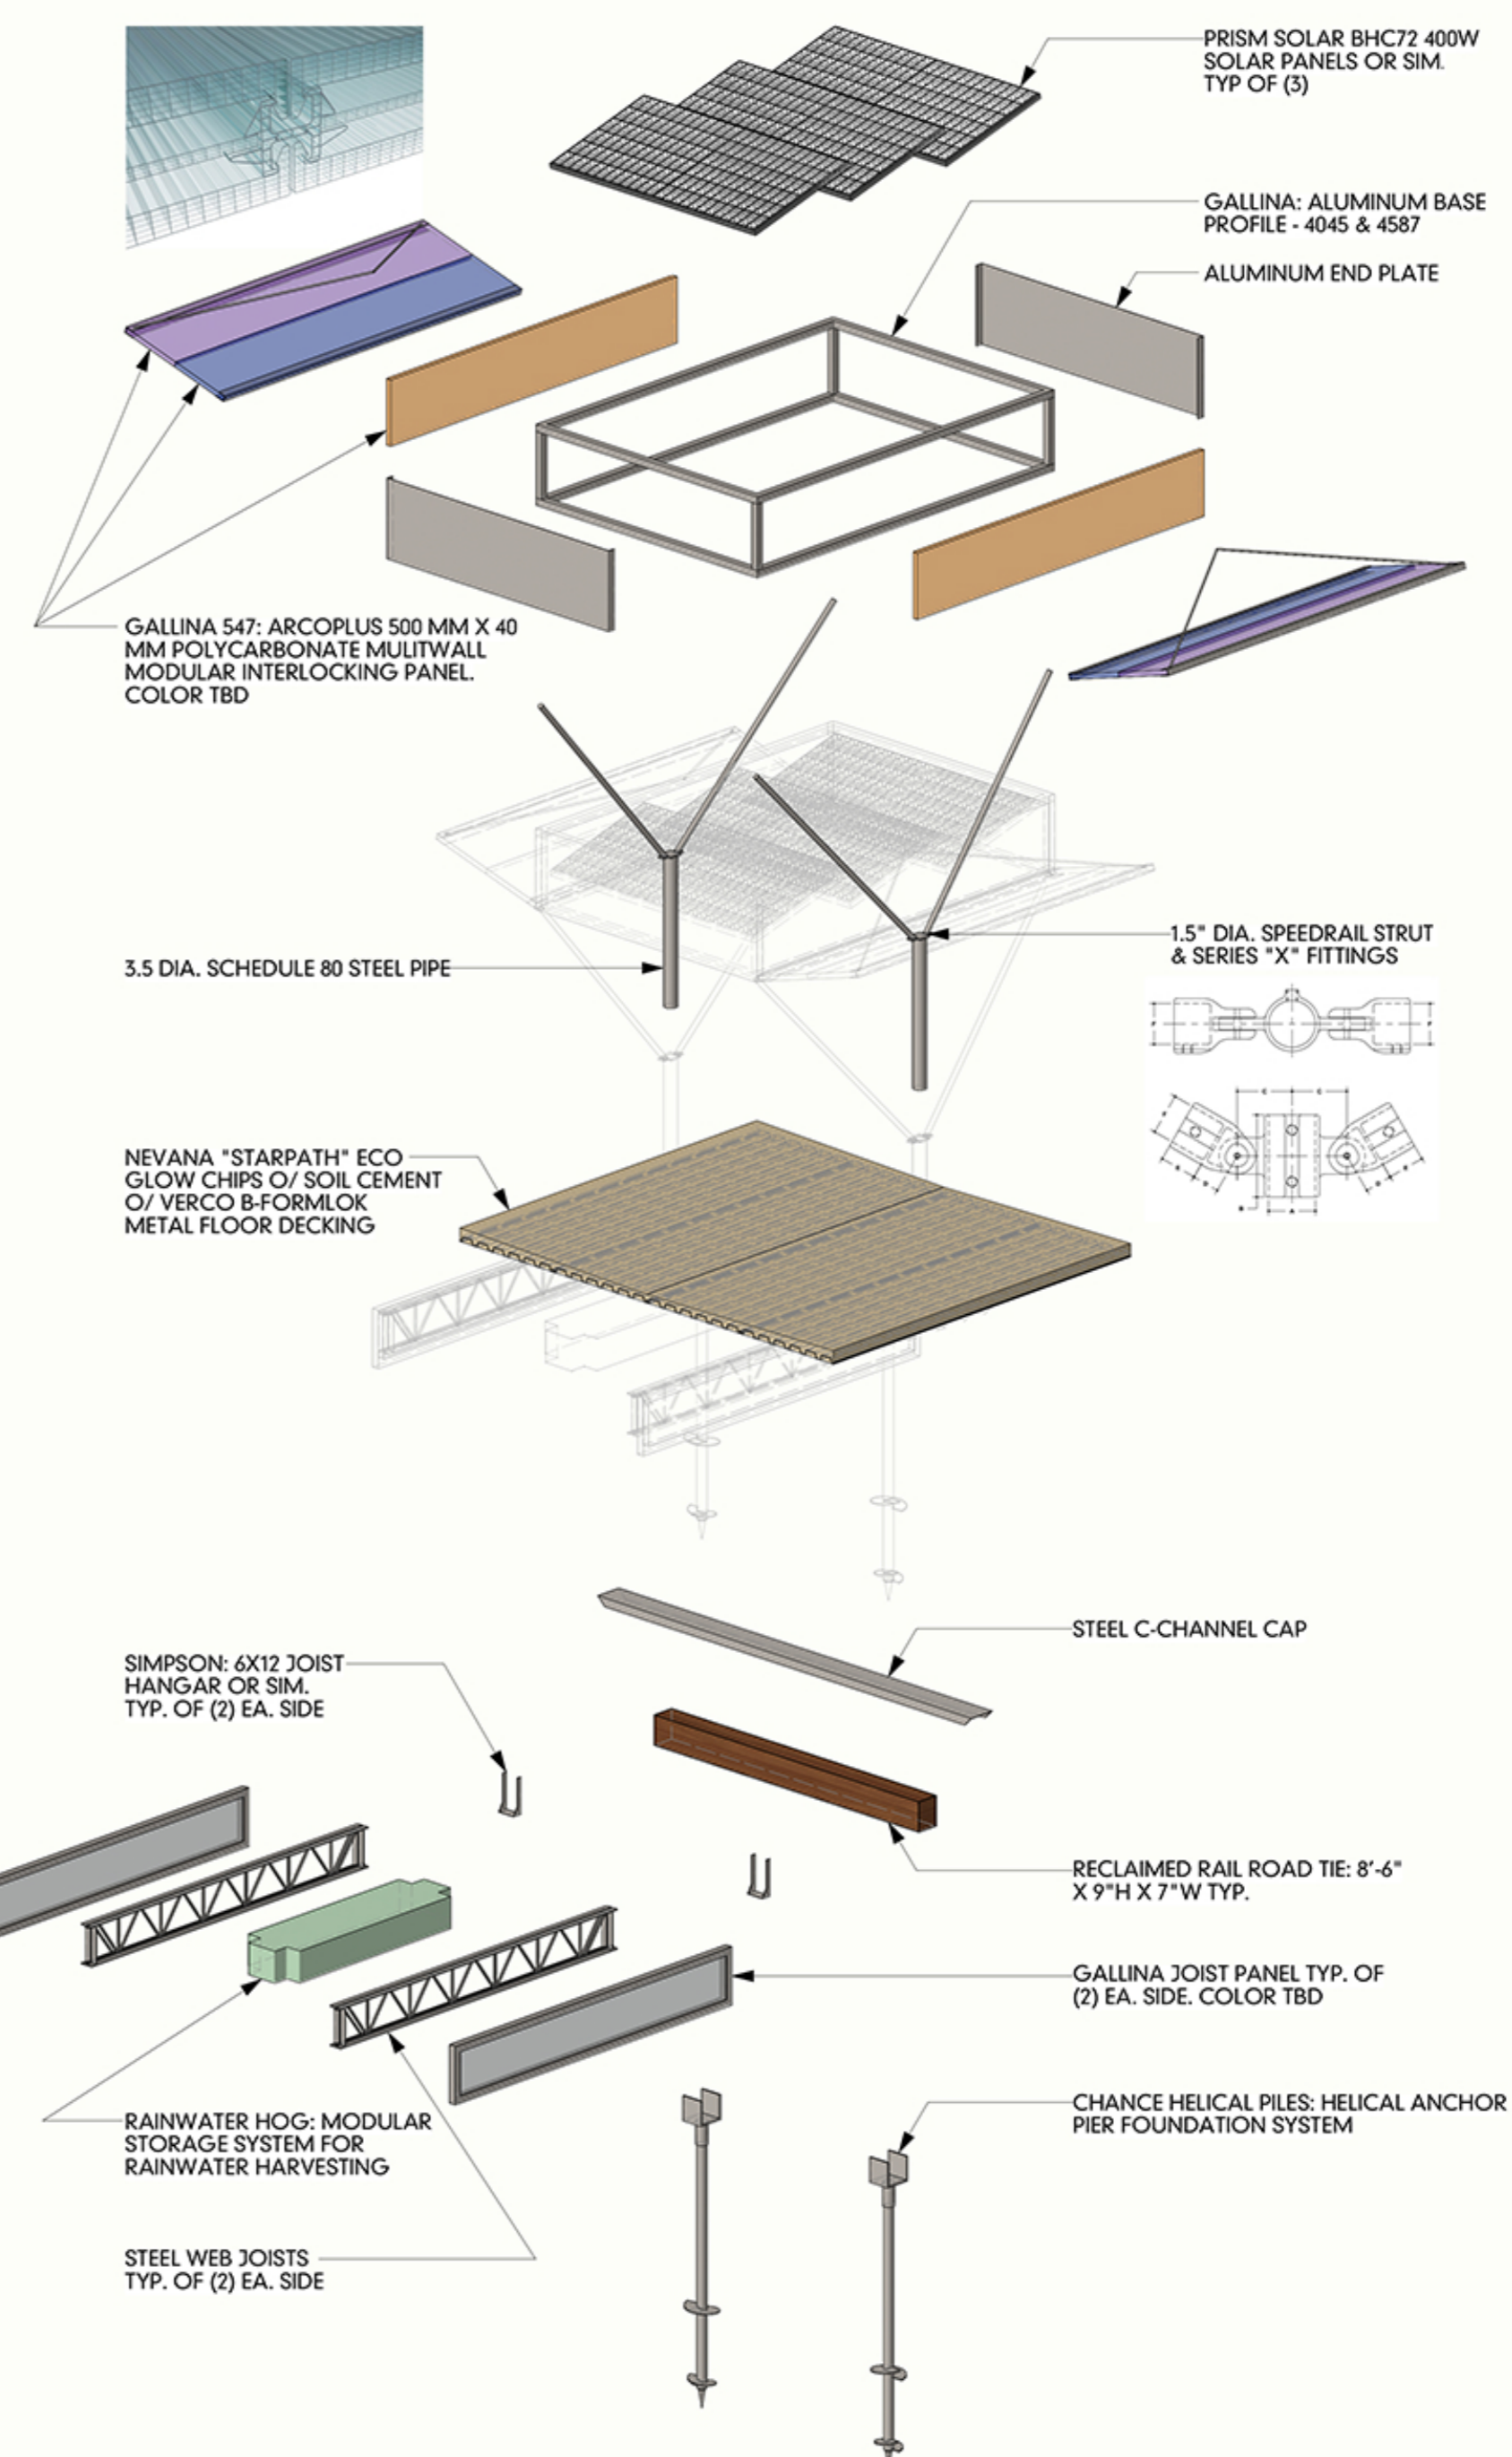


EX-ISO: TYP 10' MODULAR UNIT
SCALE: 1/4" = 1'-0"

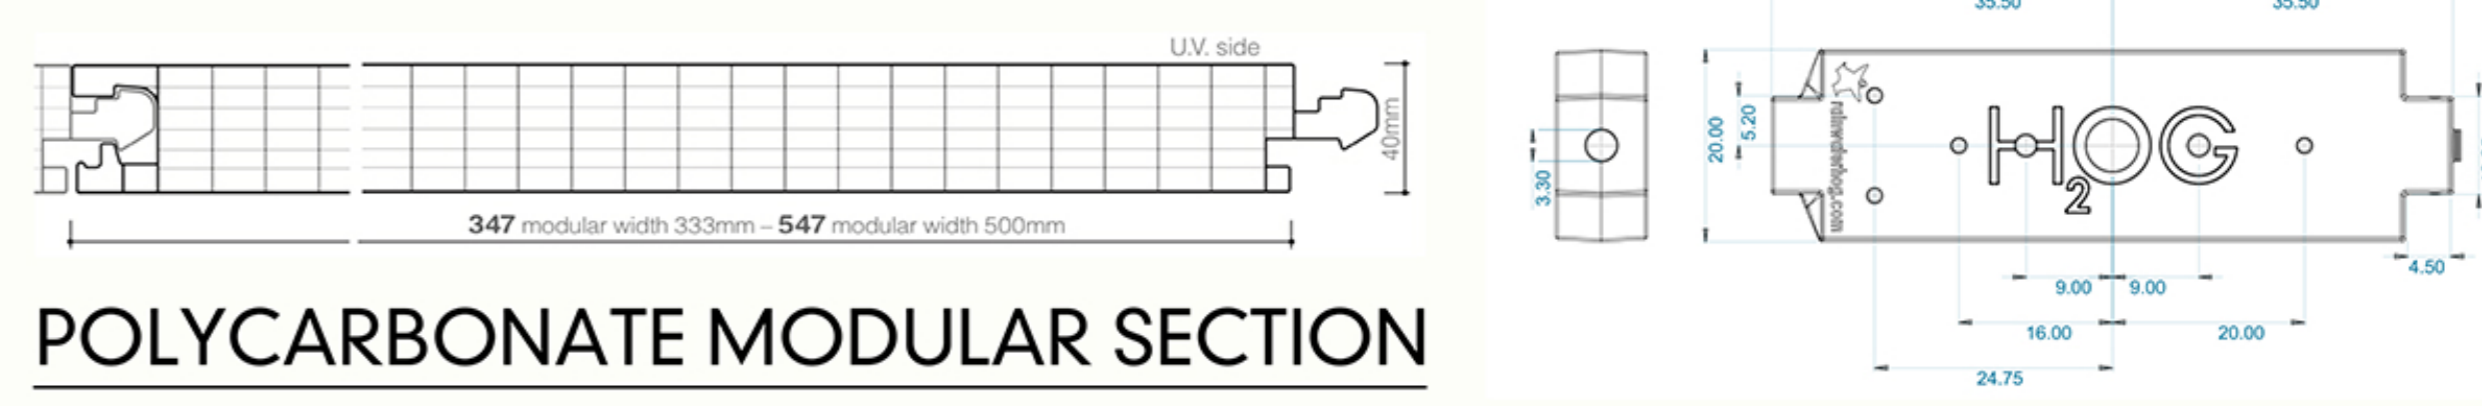

POLYCARBONATE MODULAR SECTION



POLYCARBONATE COLOR PALLETTE

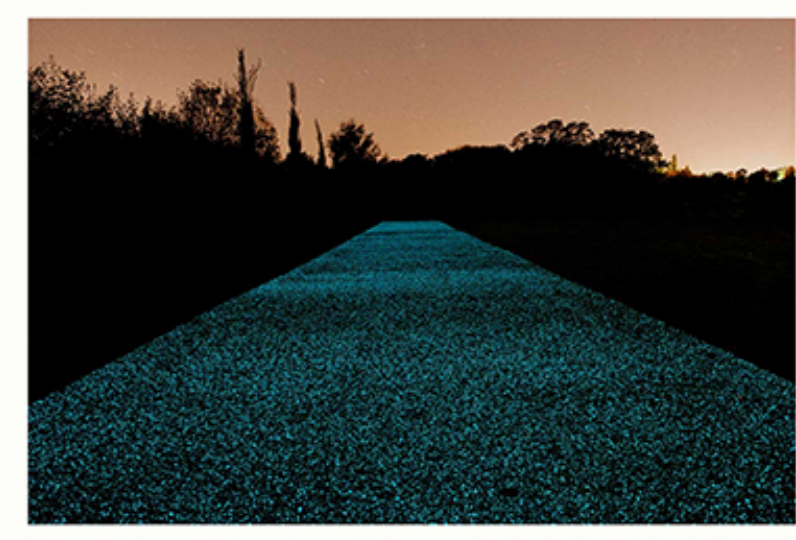

STARPATH
THE AGGREGATE MATERIAL IN STARPATH ABSORBS AND STORES ENERGY FROM AMBIENT LIGHT (UV RAYS) DURING THE DAY AND RELEASES THIS ENERGY AT NIGHT, MAKING THE PARTICLES GLOW.

