




plan, scale 1:30

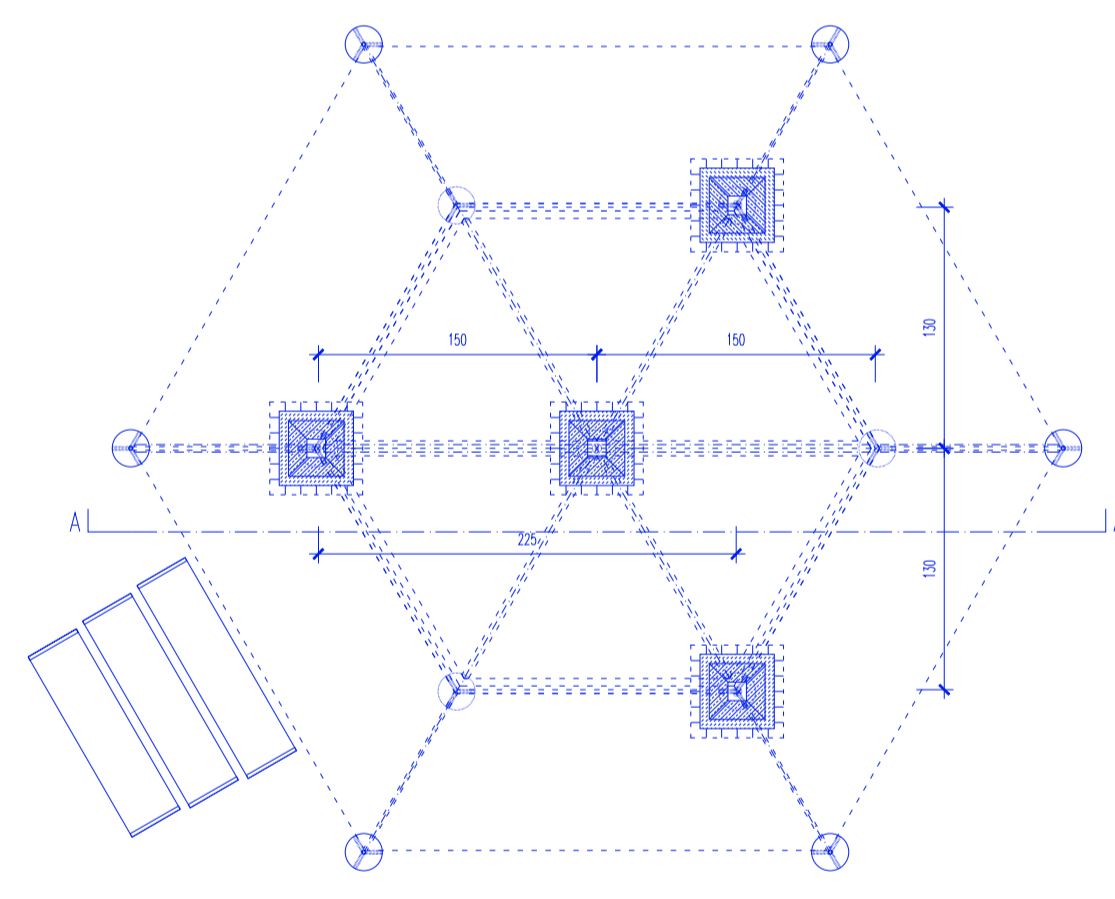

foundation plan, scale 1:40

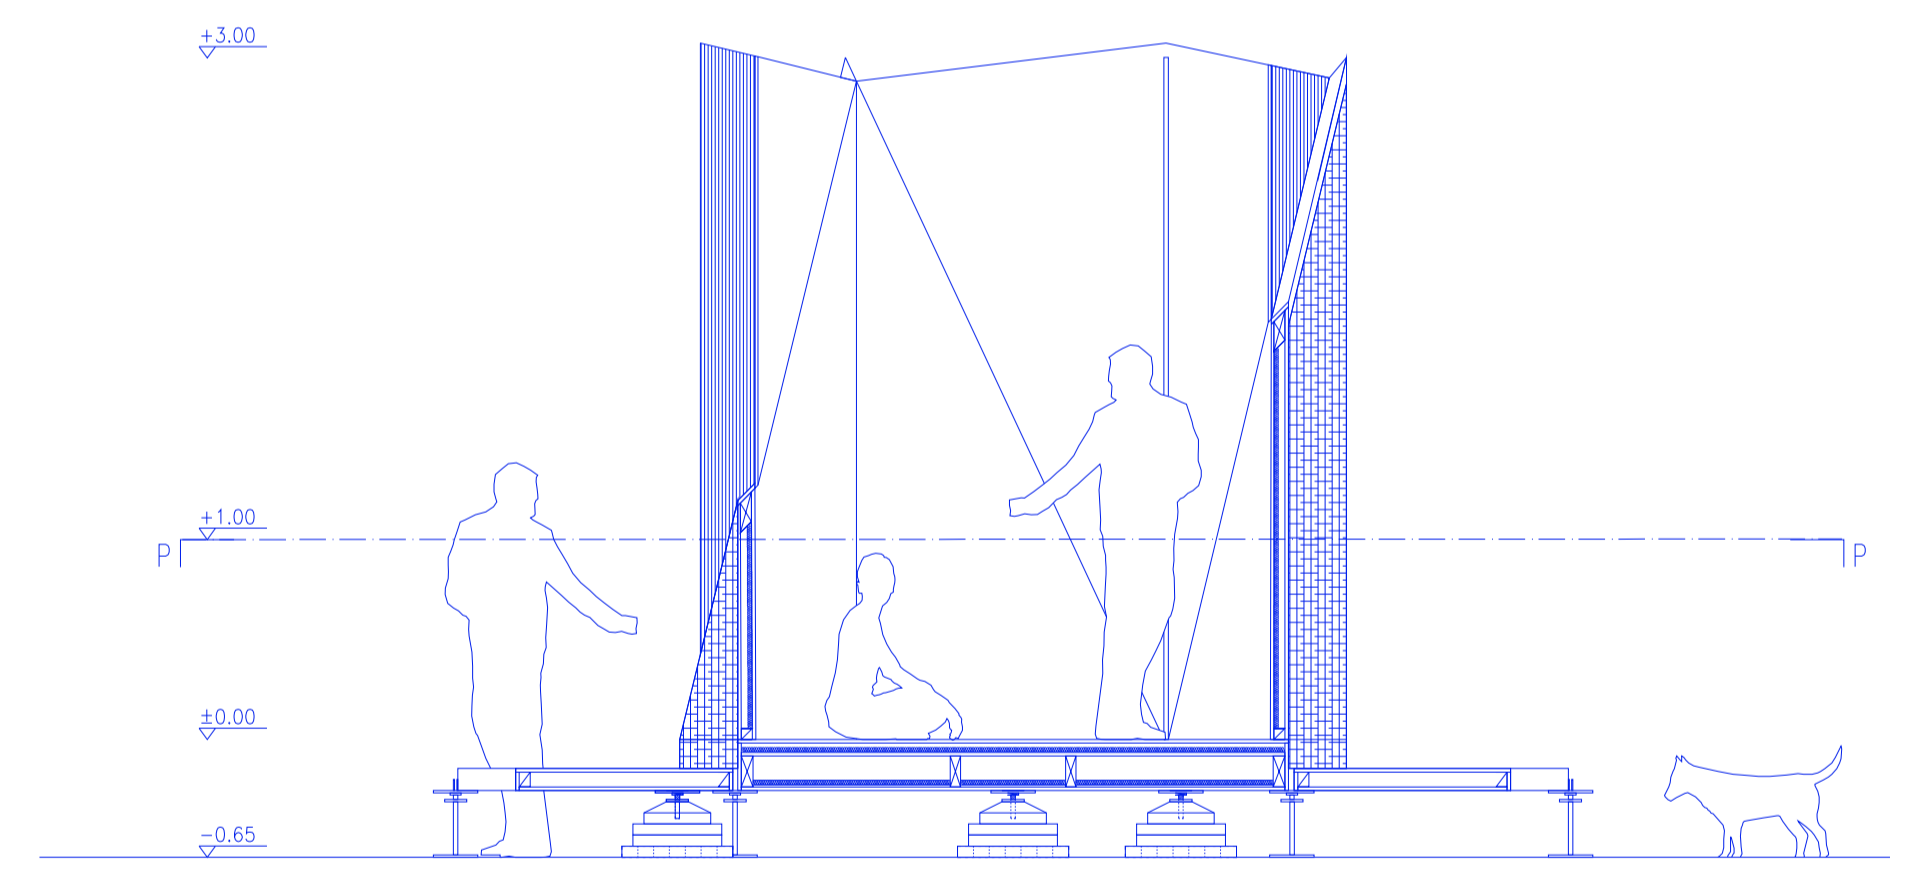

section, scale 1:40

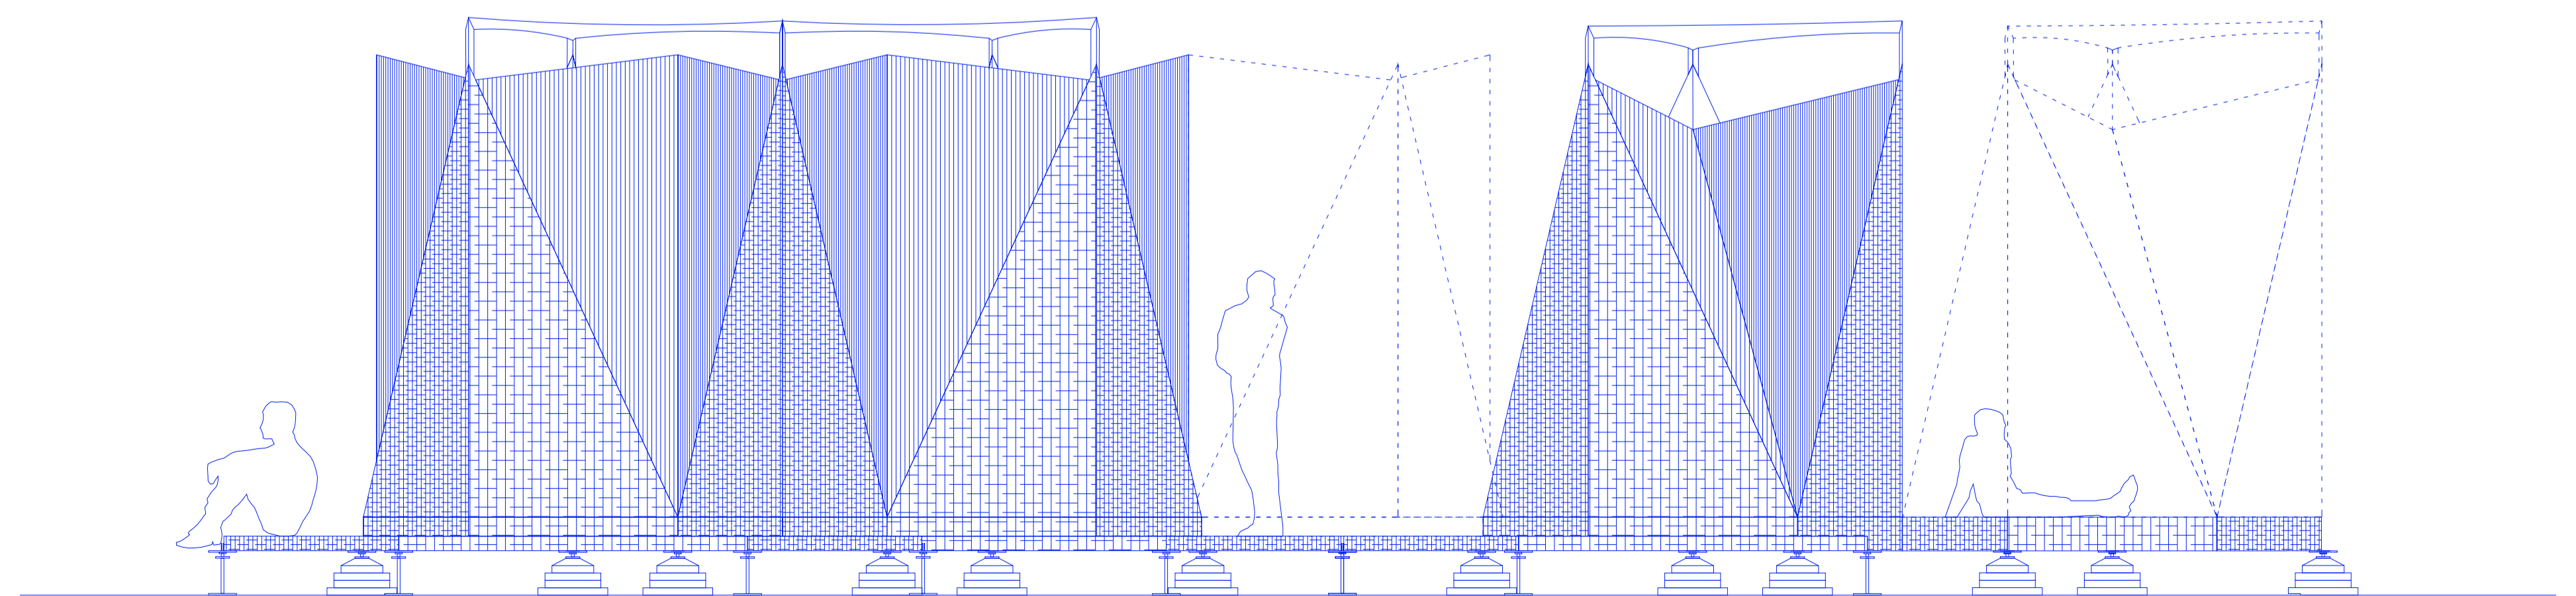

elevation, scale 1:40