

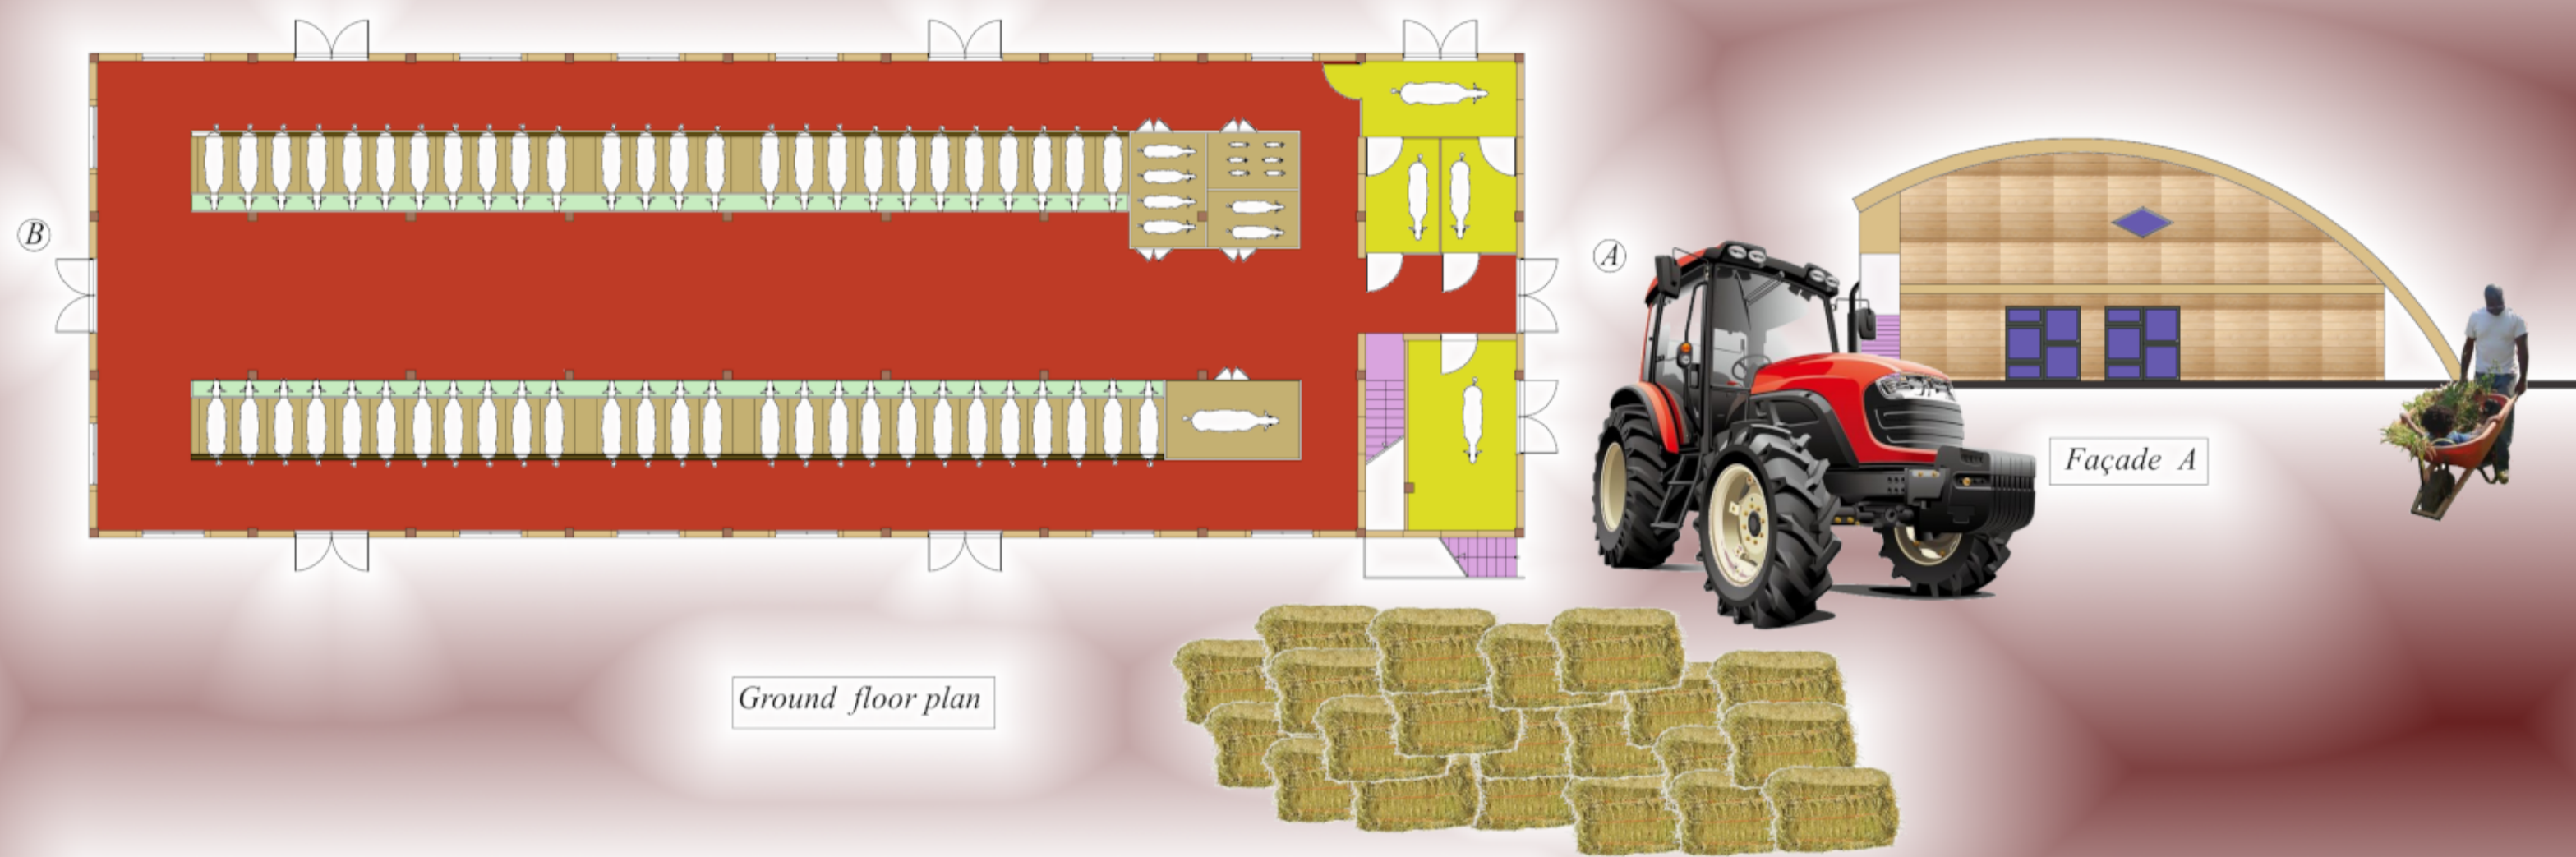
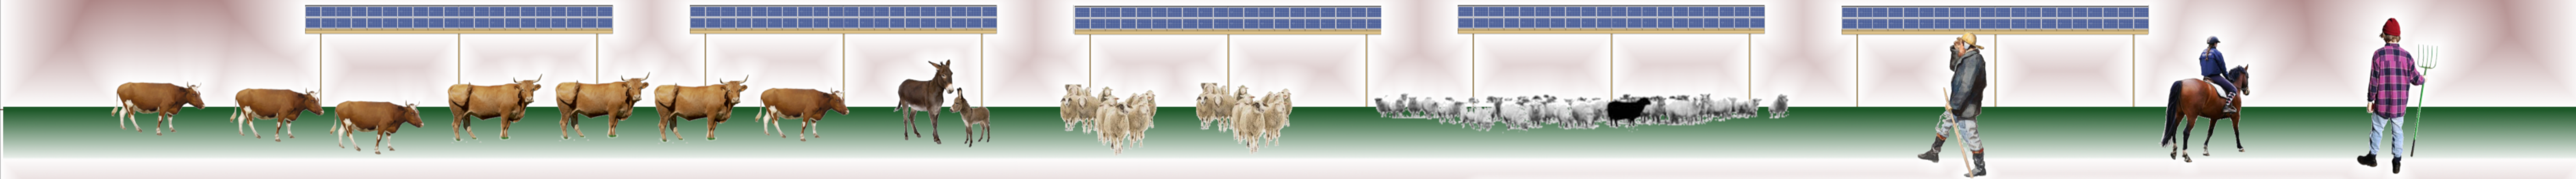


Scale 1:200

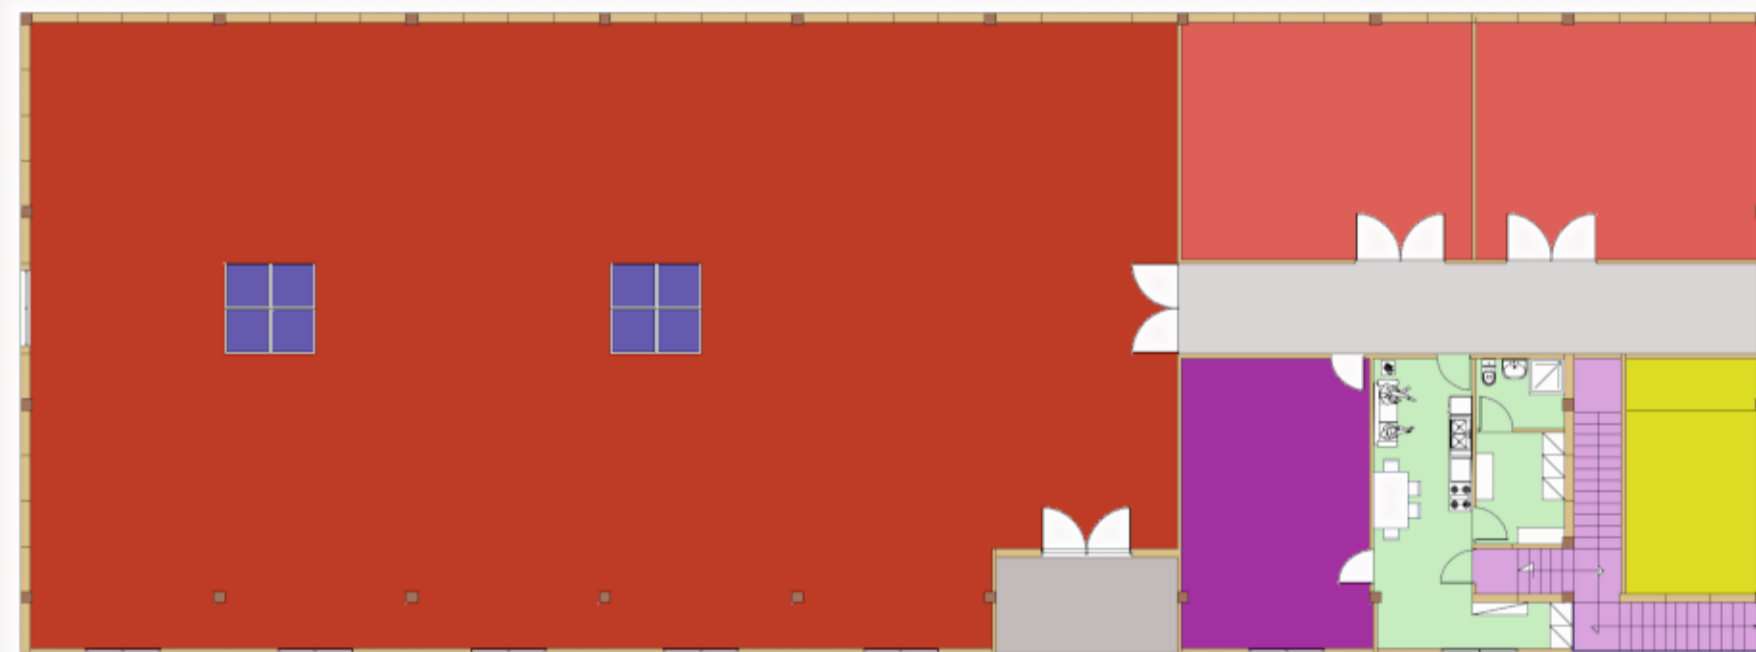


Ground floor plan

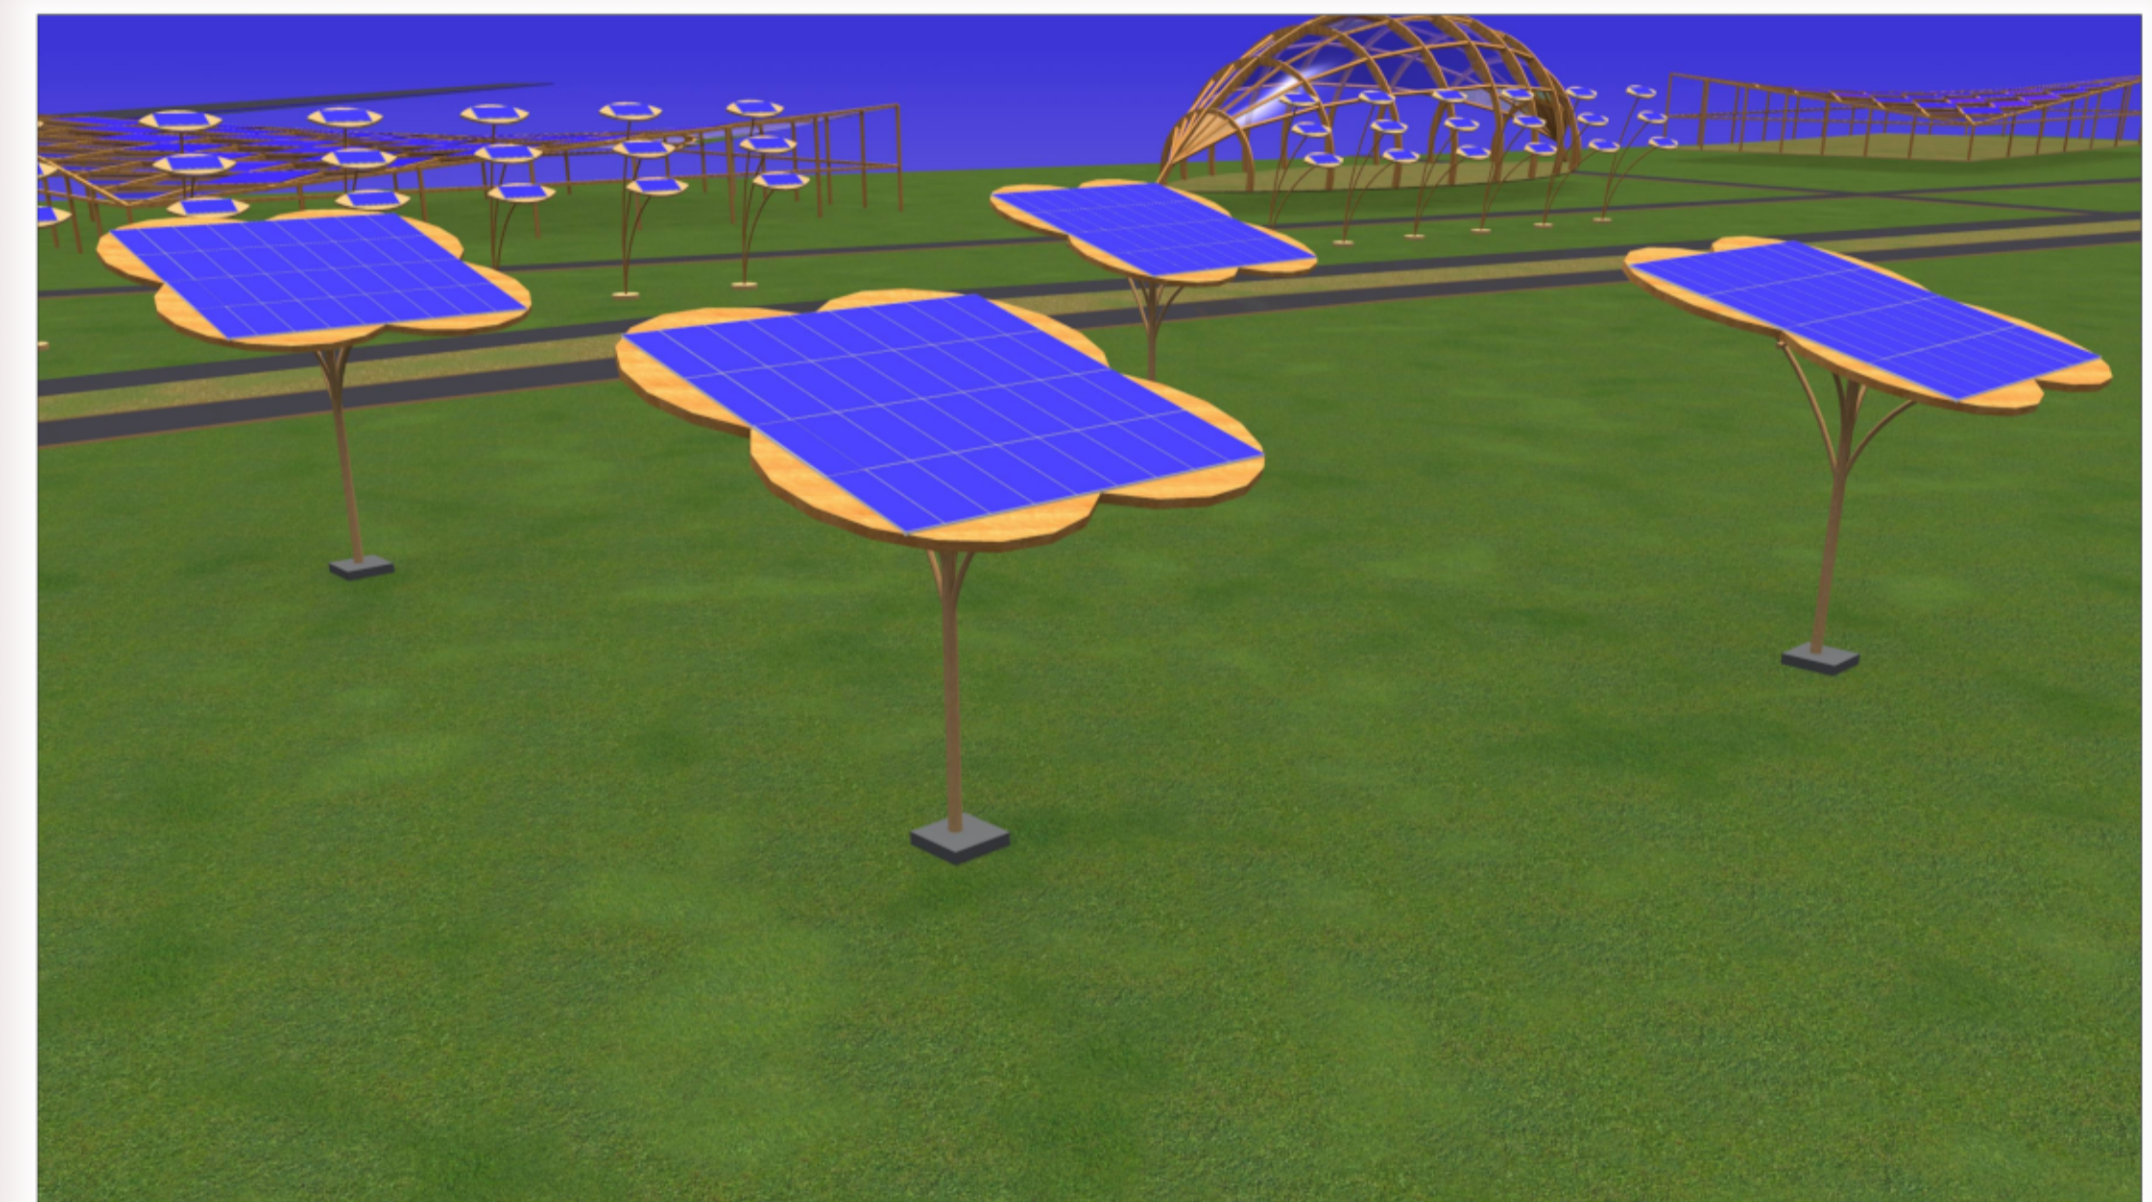



First floor plan

Lagi 2022 Mannheim beautiful forms for energy

Cow stable

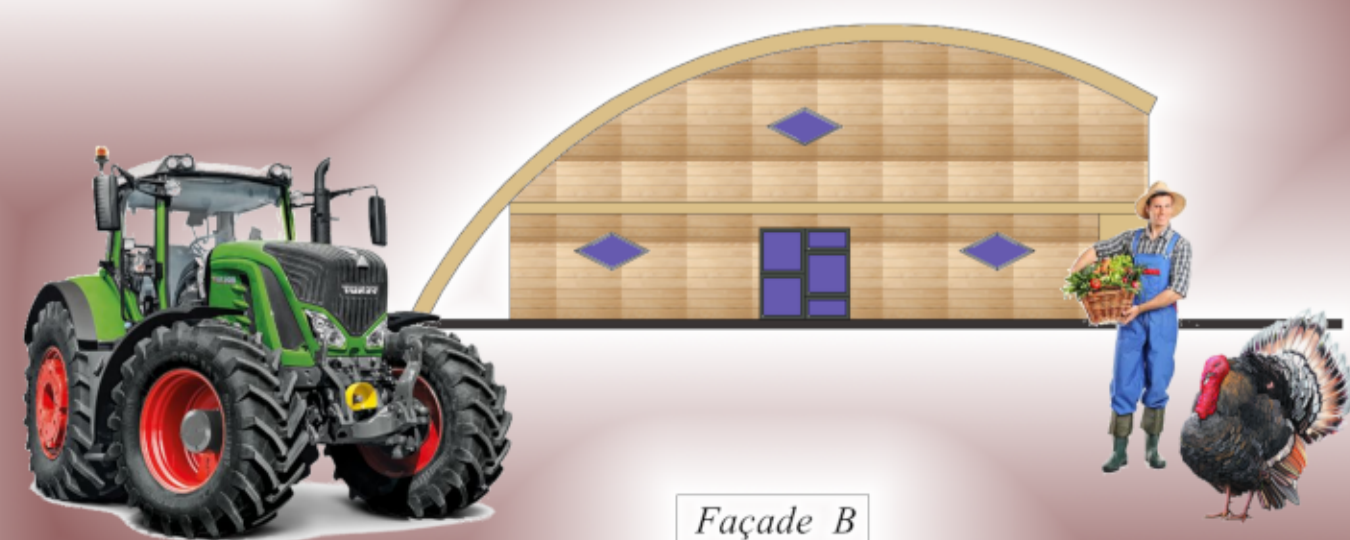

Façade B

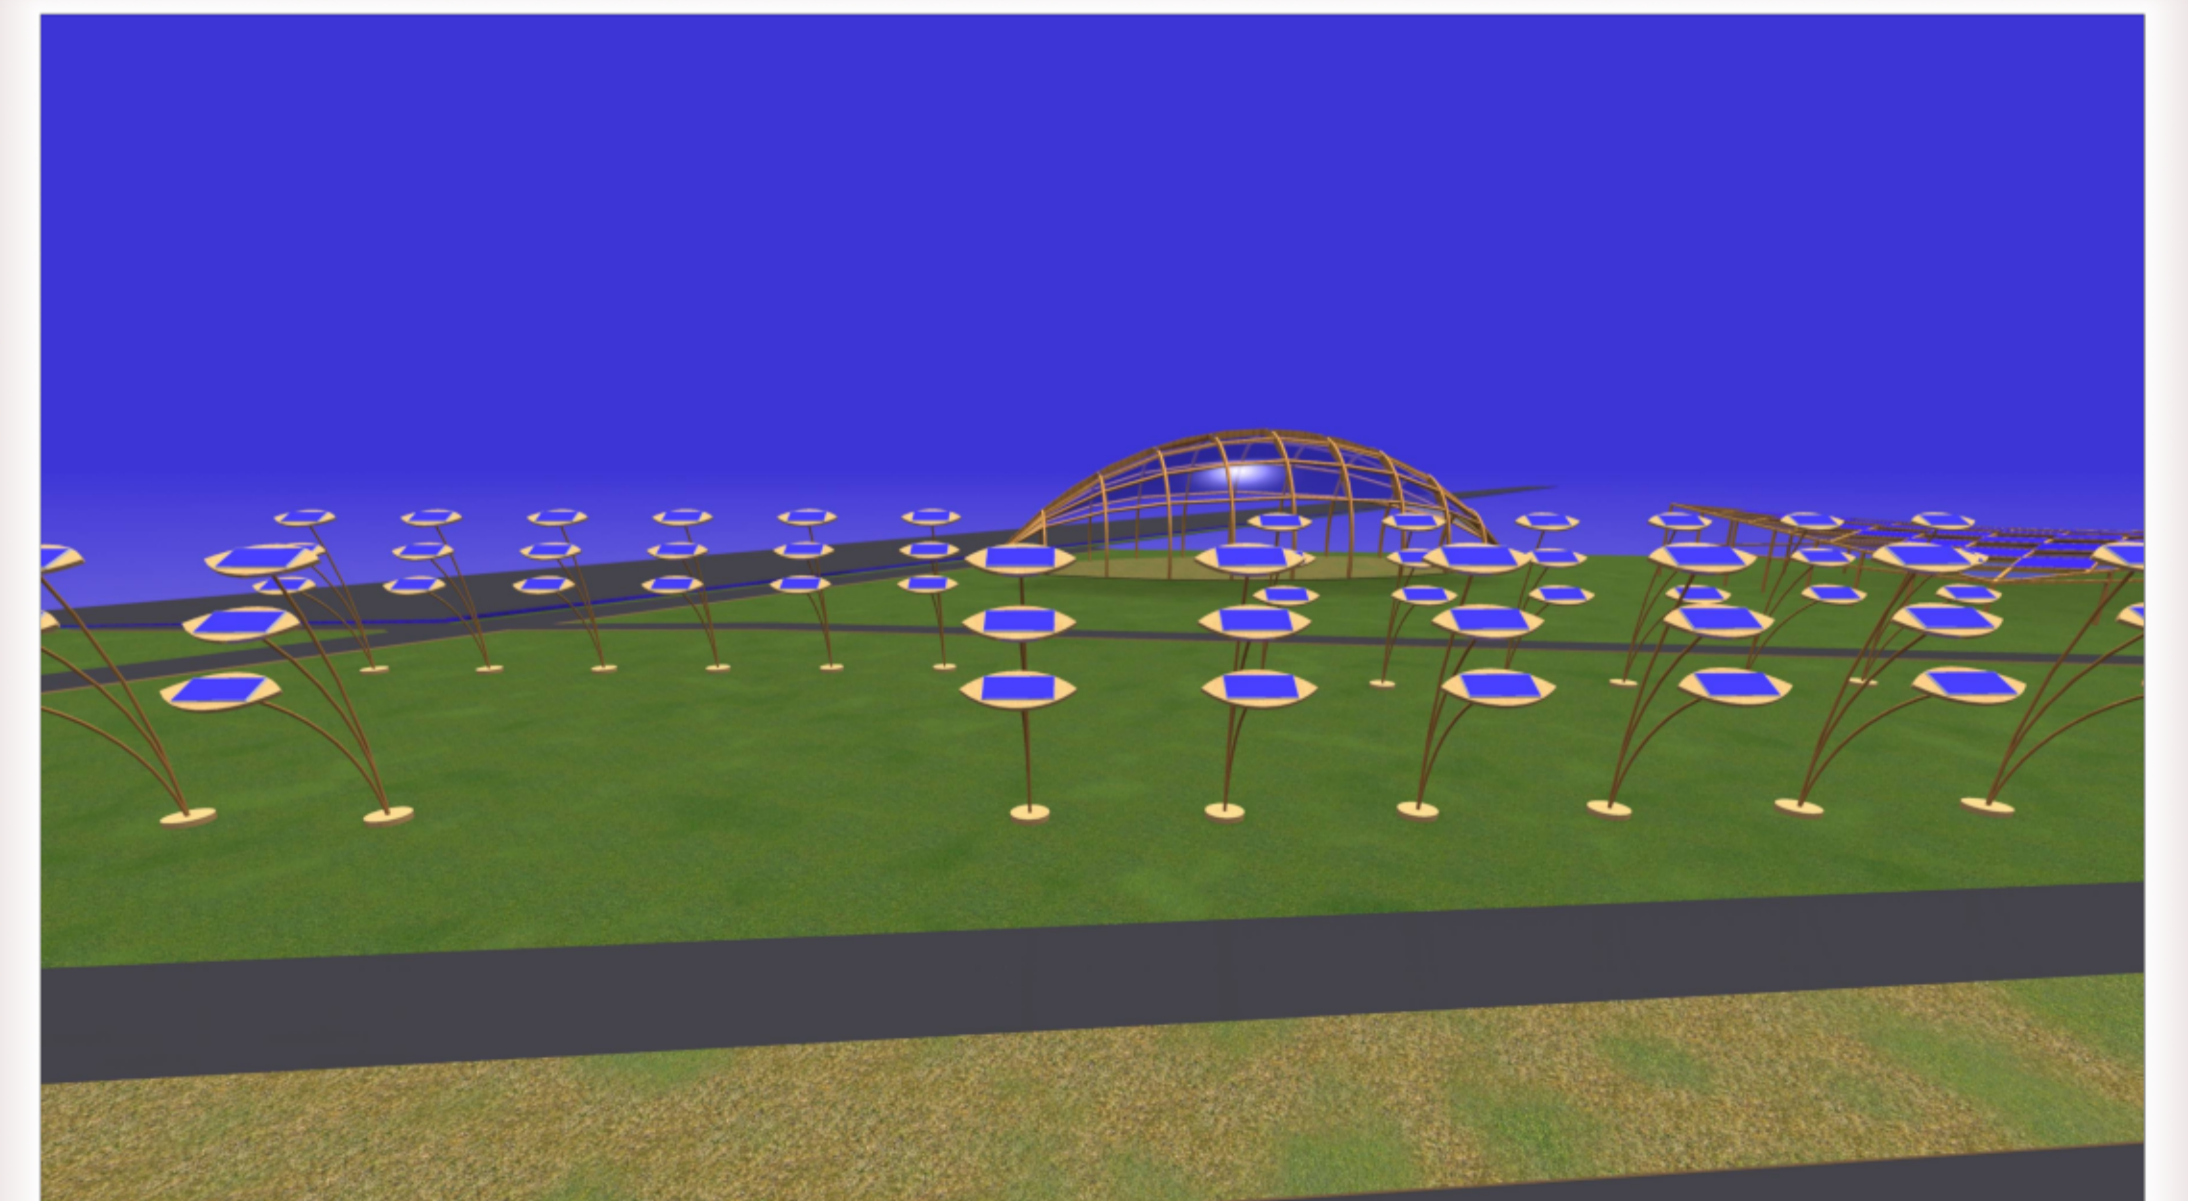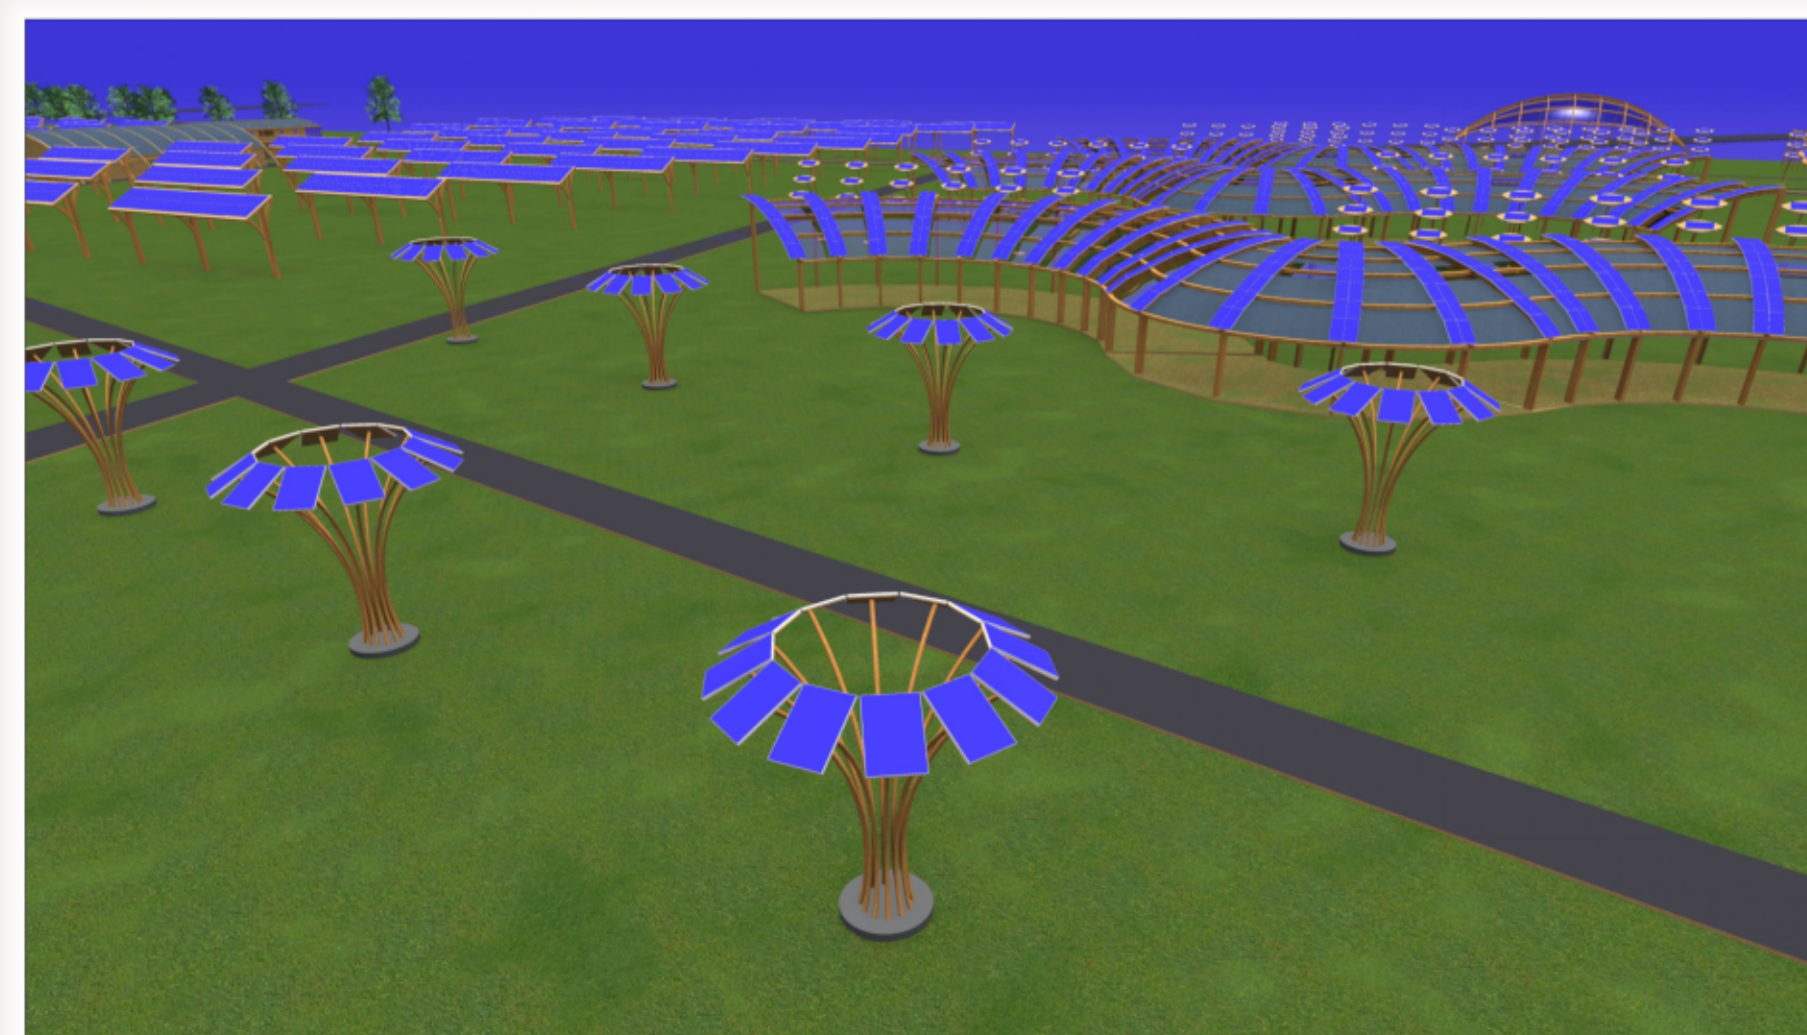

Photovoltaics trees