

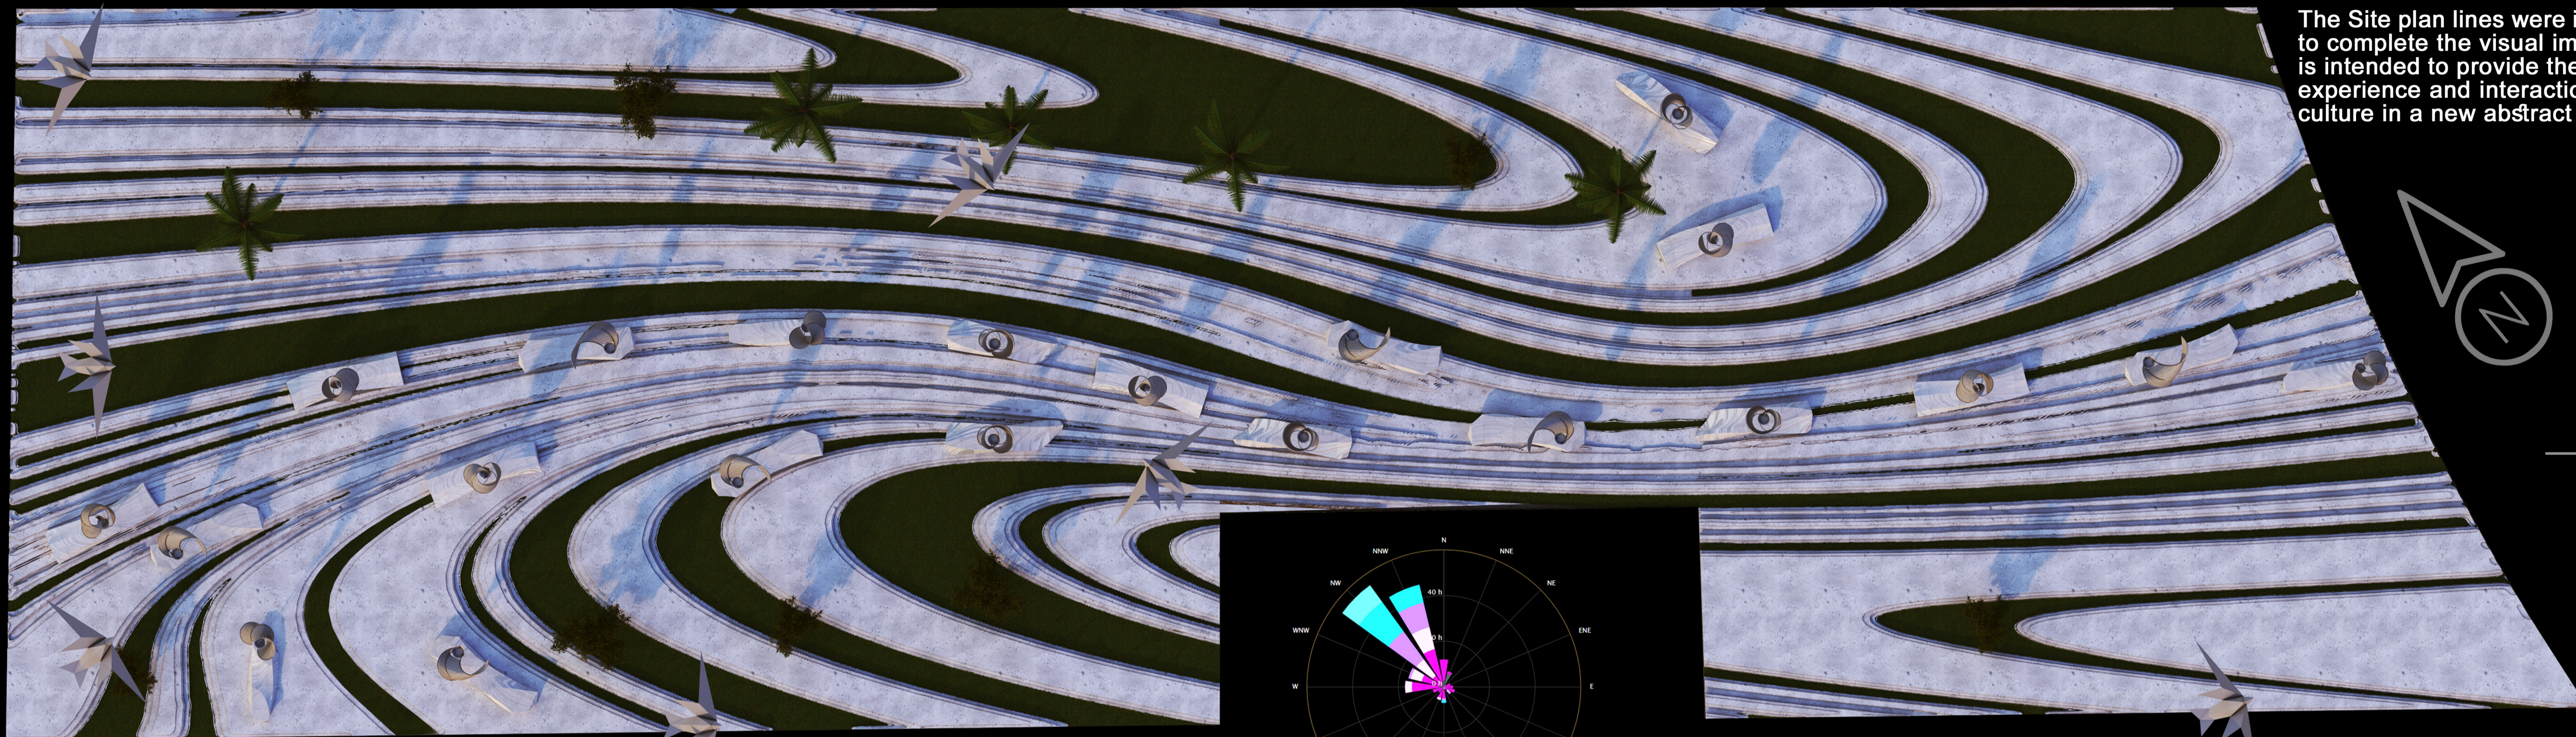


The Site plan lines were inspired by the coast sea lines to complete the visual image of the Dhow sail boats. It is intended to provide the park visitors with a complete experience and interaction with the Emarati traditional culture in a new abstract art approach.

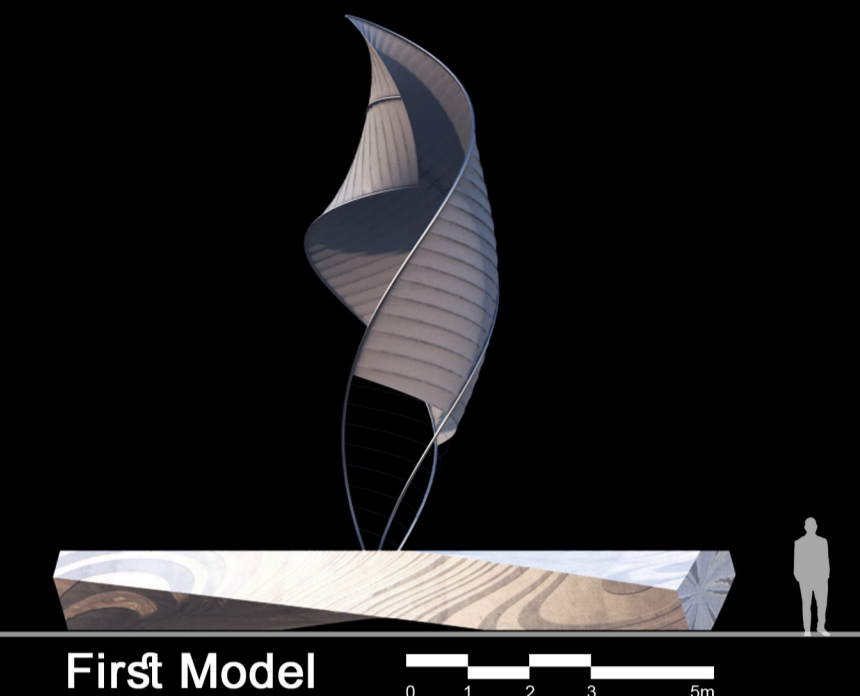


**SITE PLAN  
SCALE 1:500**

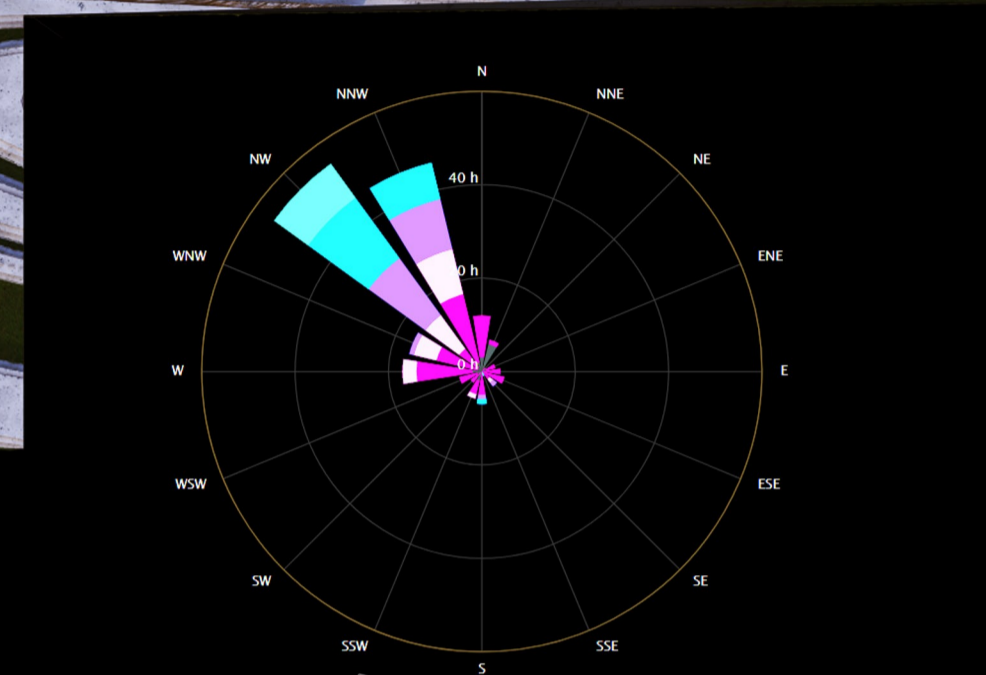


**First Model**




**MAIN ELEVATION  
SCALE 1:500**

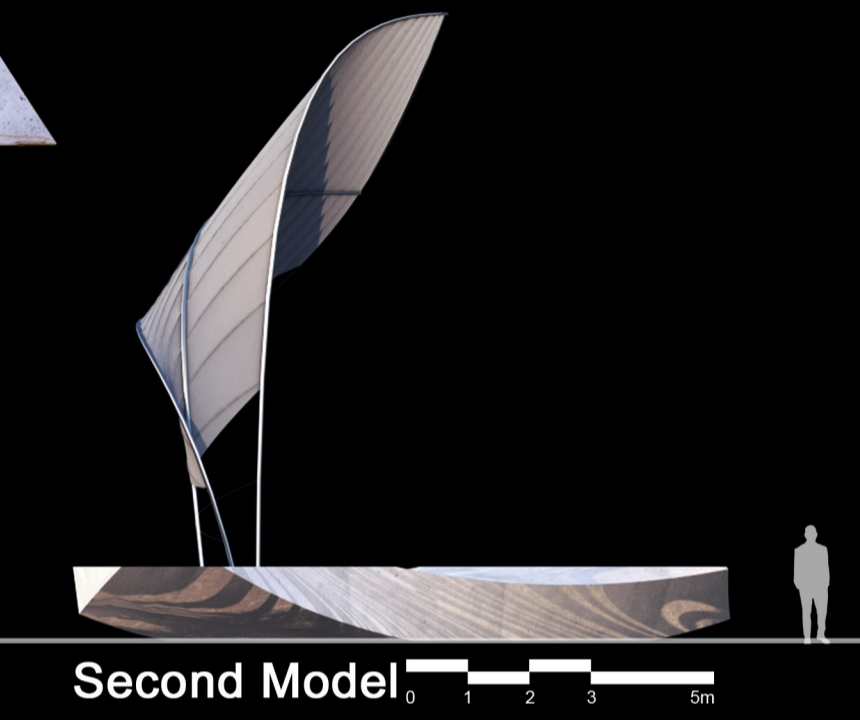


**Second Model**

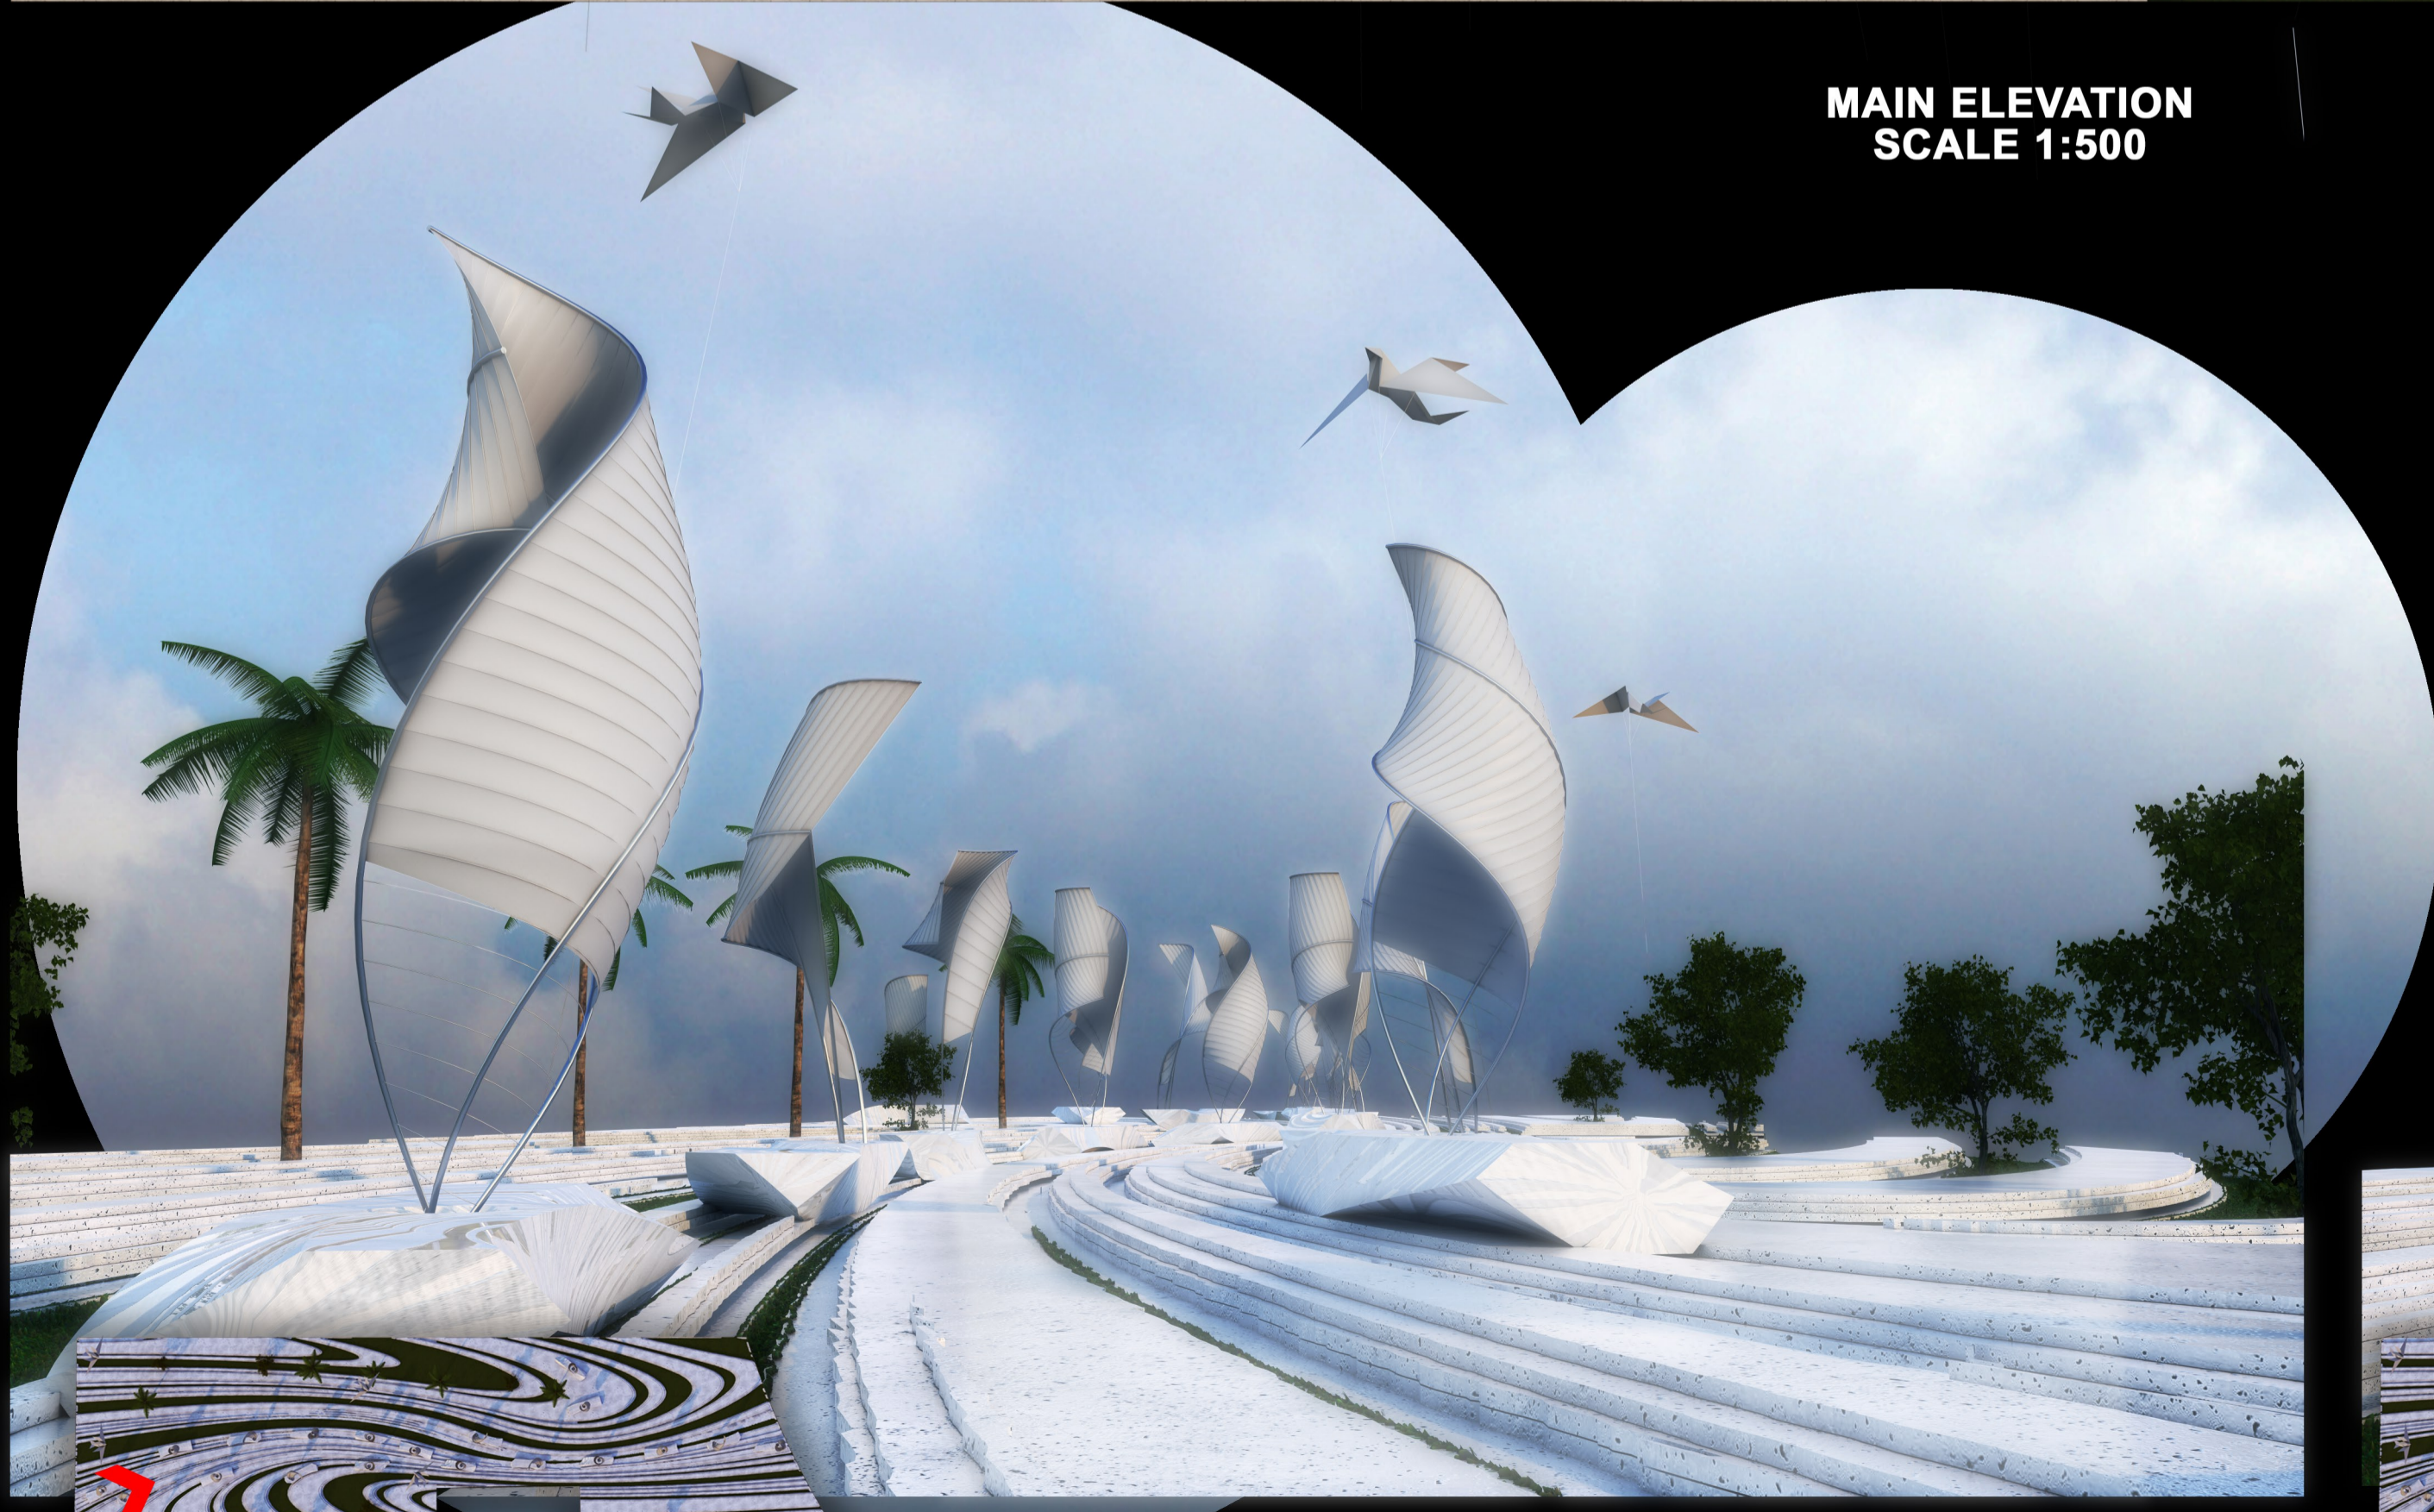


**Picture Location**

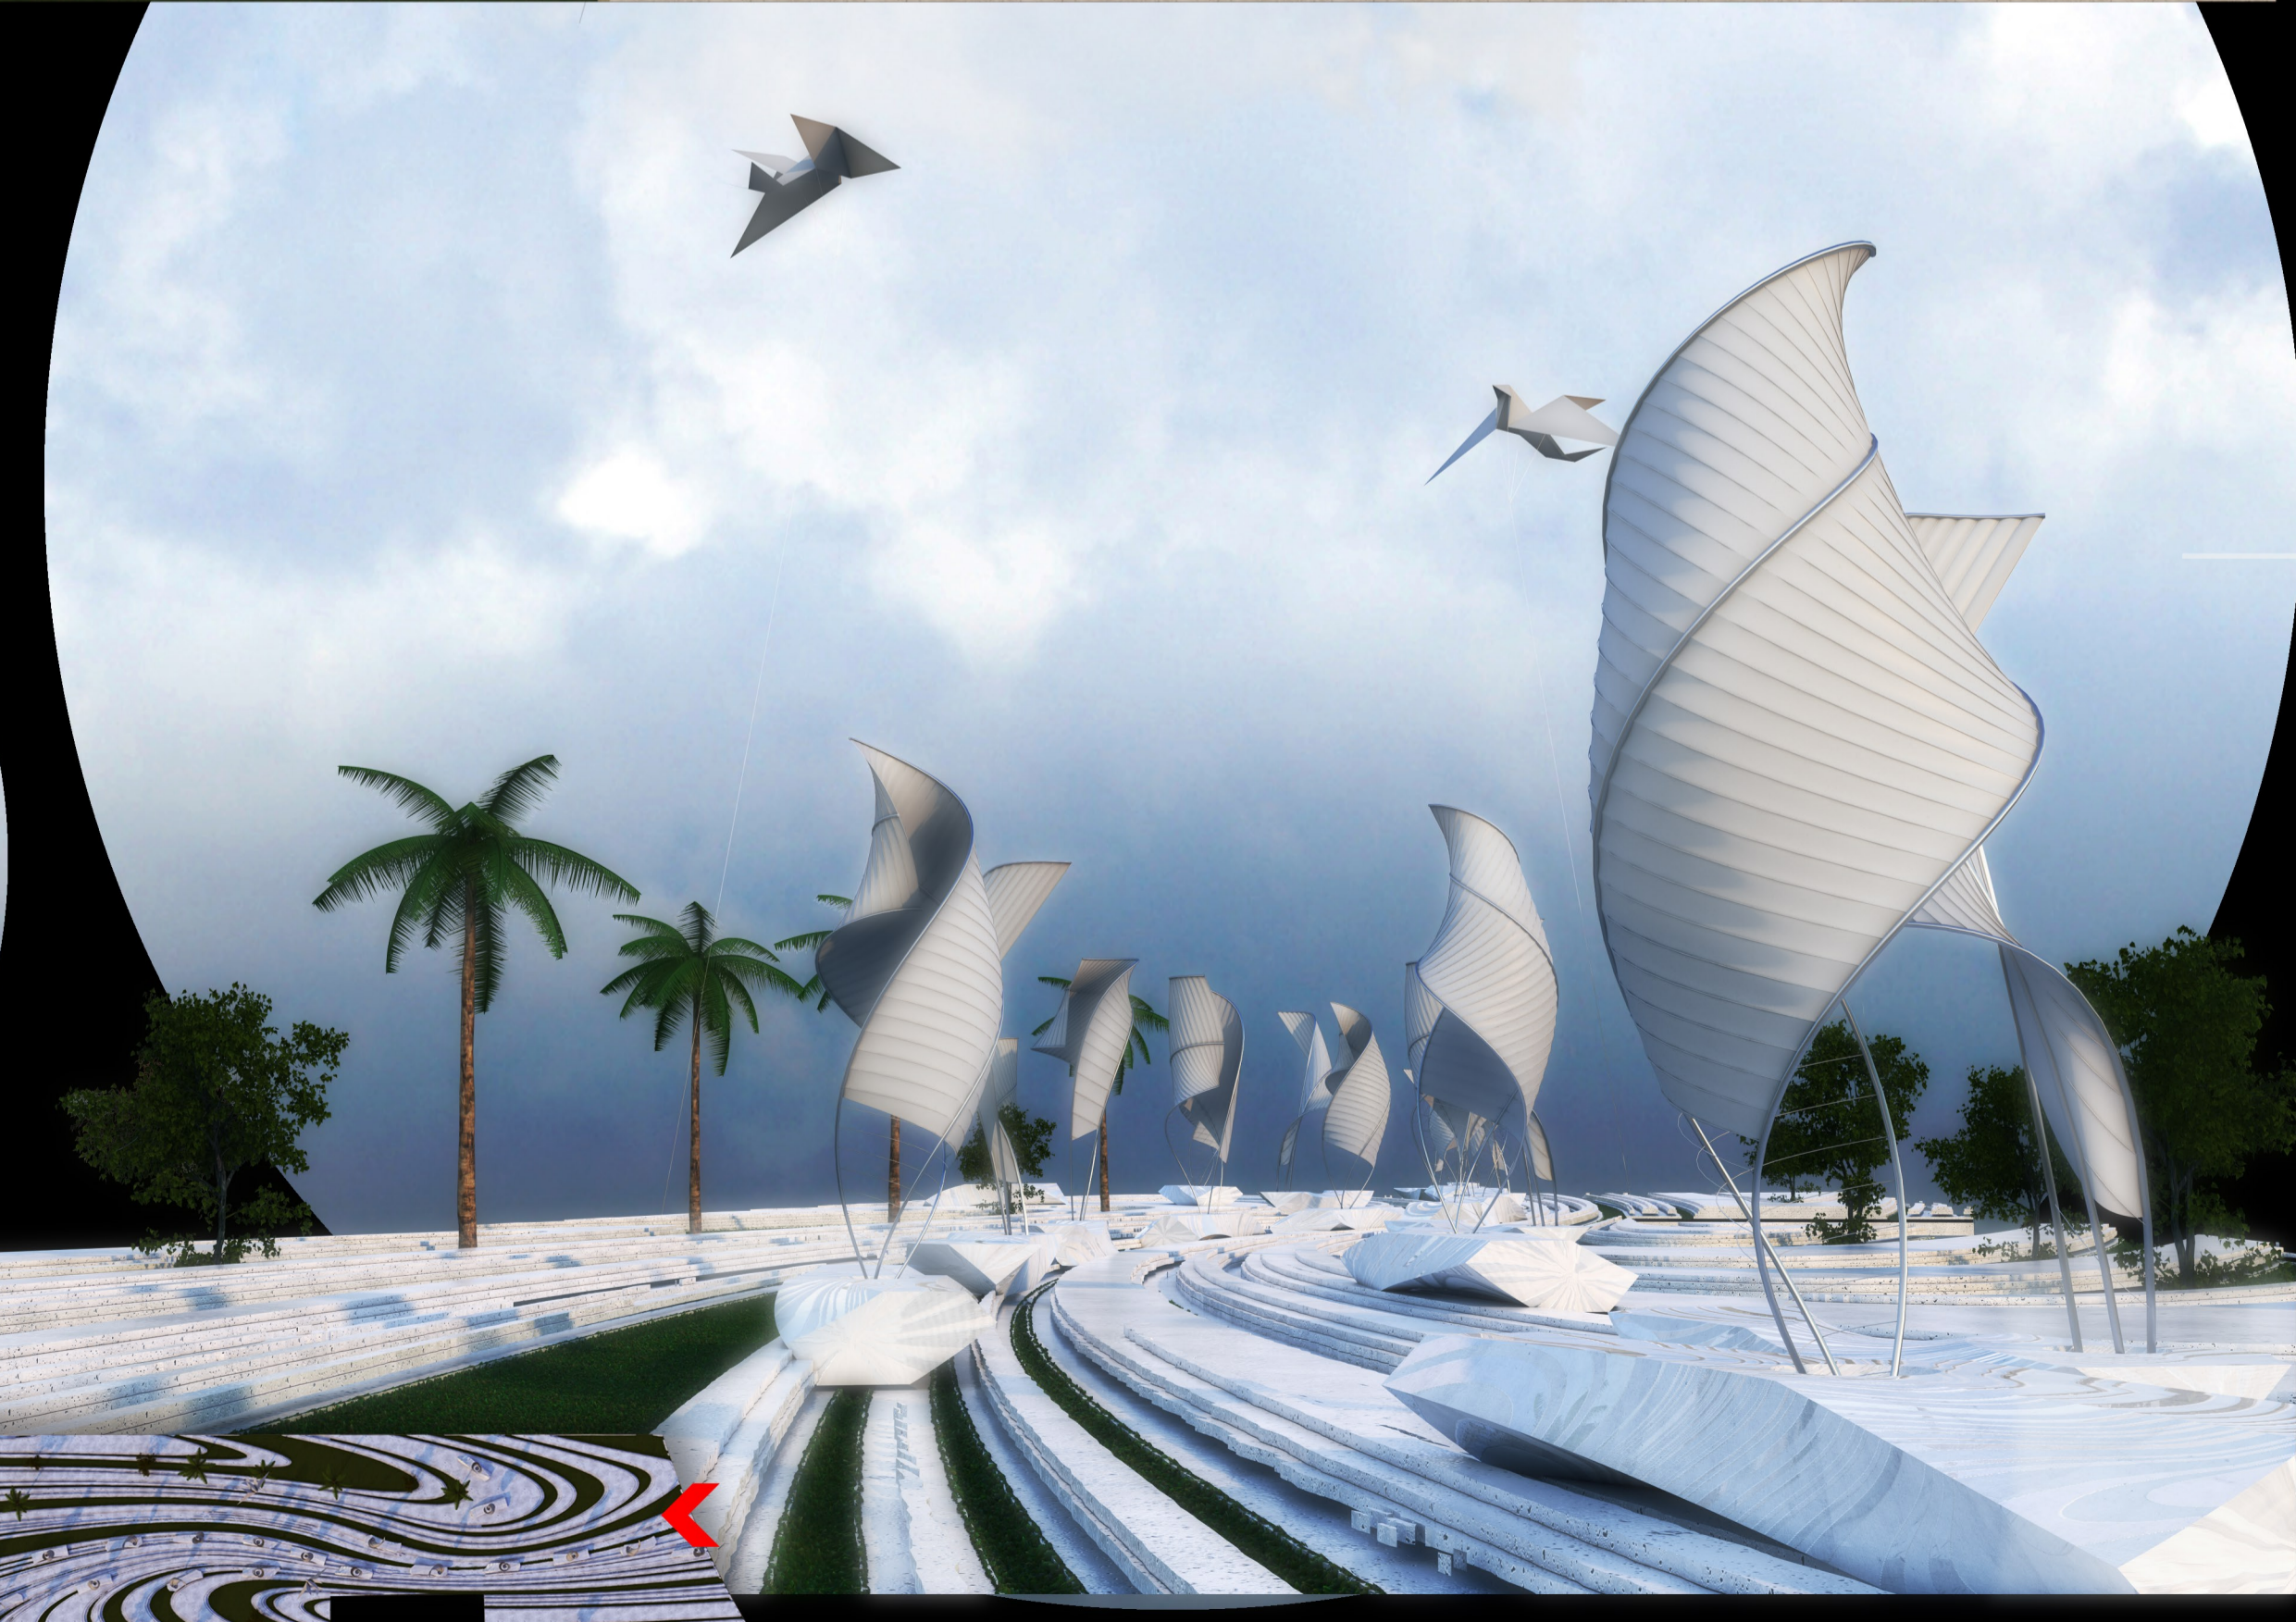

**Picture Location**

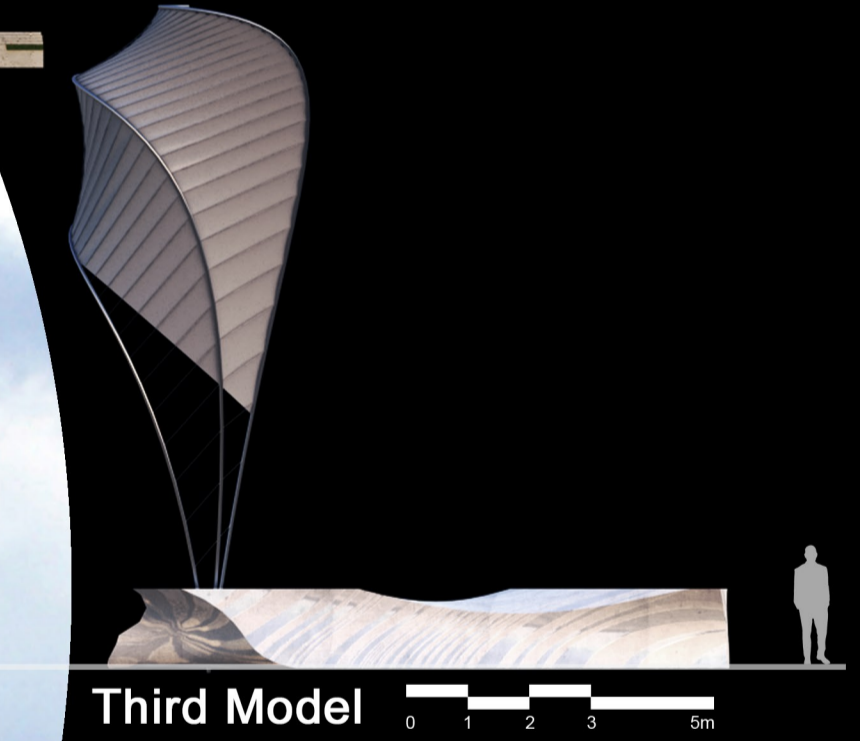

**Third Model**

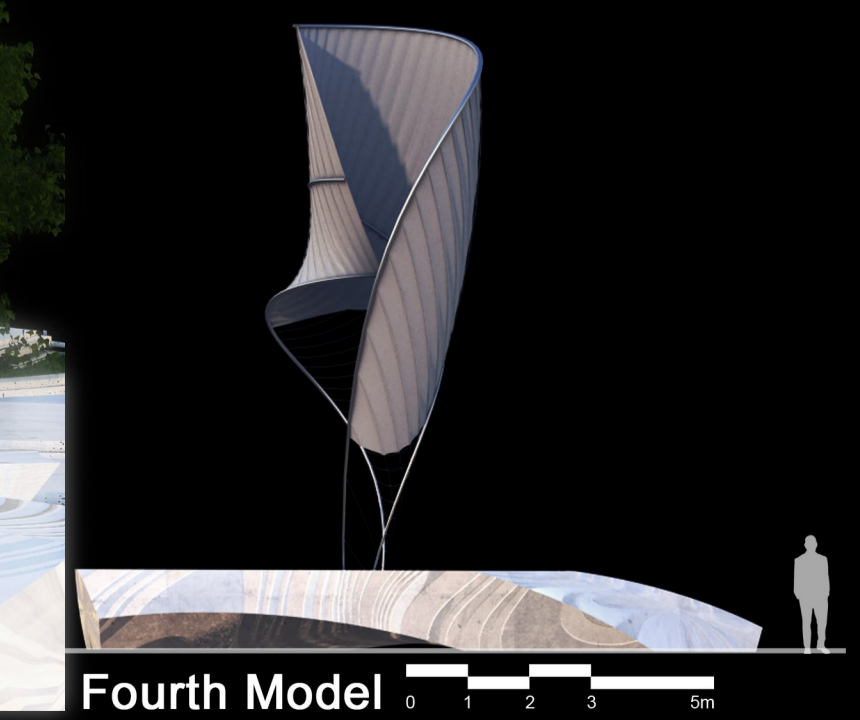

**Fourth Model**