





NIGHT VISION OF THE FLYCIETY CONSTRUCTION

FLOOR PLAN OF ALL COCOONS

"BIG" - "GREEN" - "SMALL" - SCALE 1 : 100

The self-sufficient concept is integrated in a habitable design, with as little influence as possible on the environment, avoiding waste and is using a very efficient construction principle - "Tensegrity".

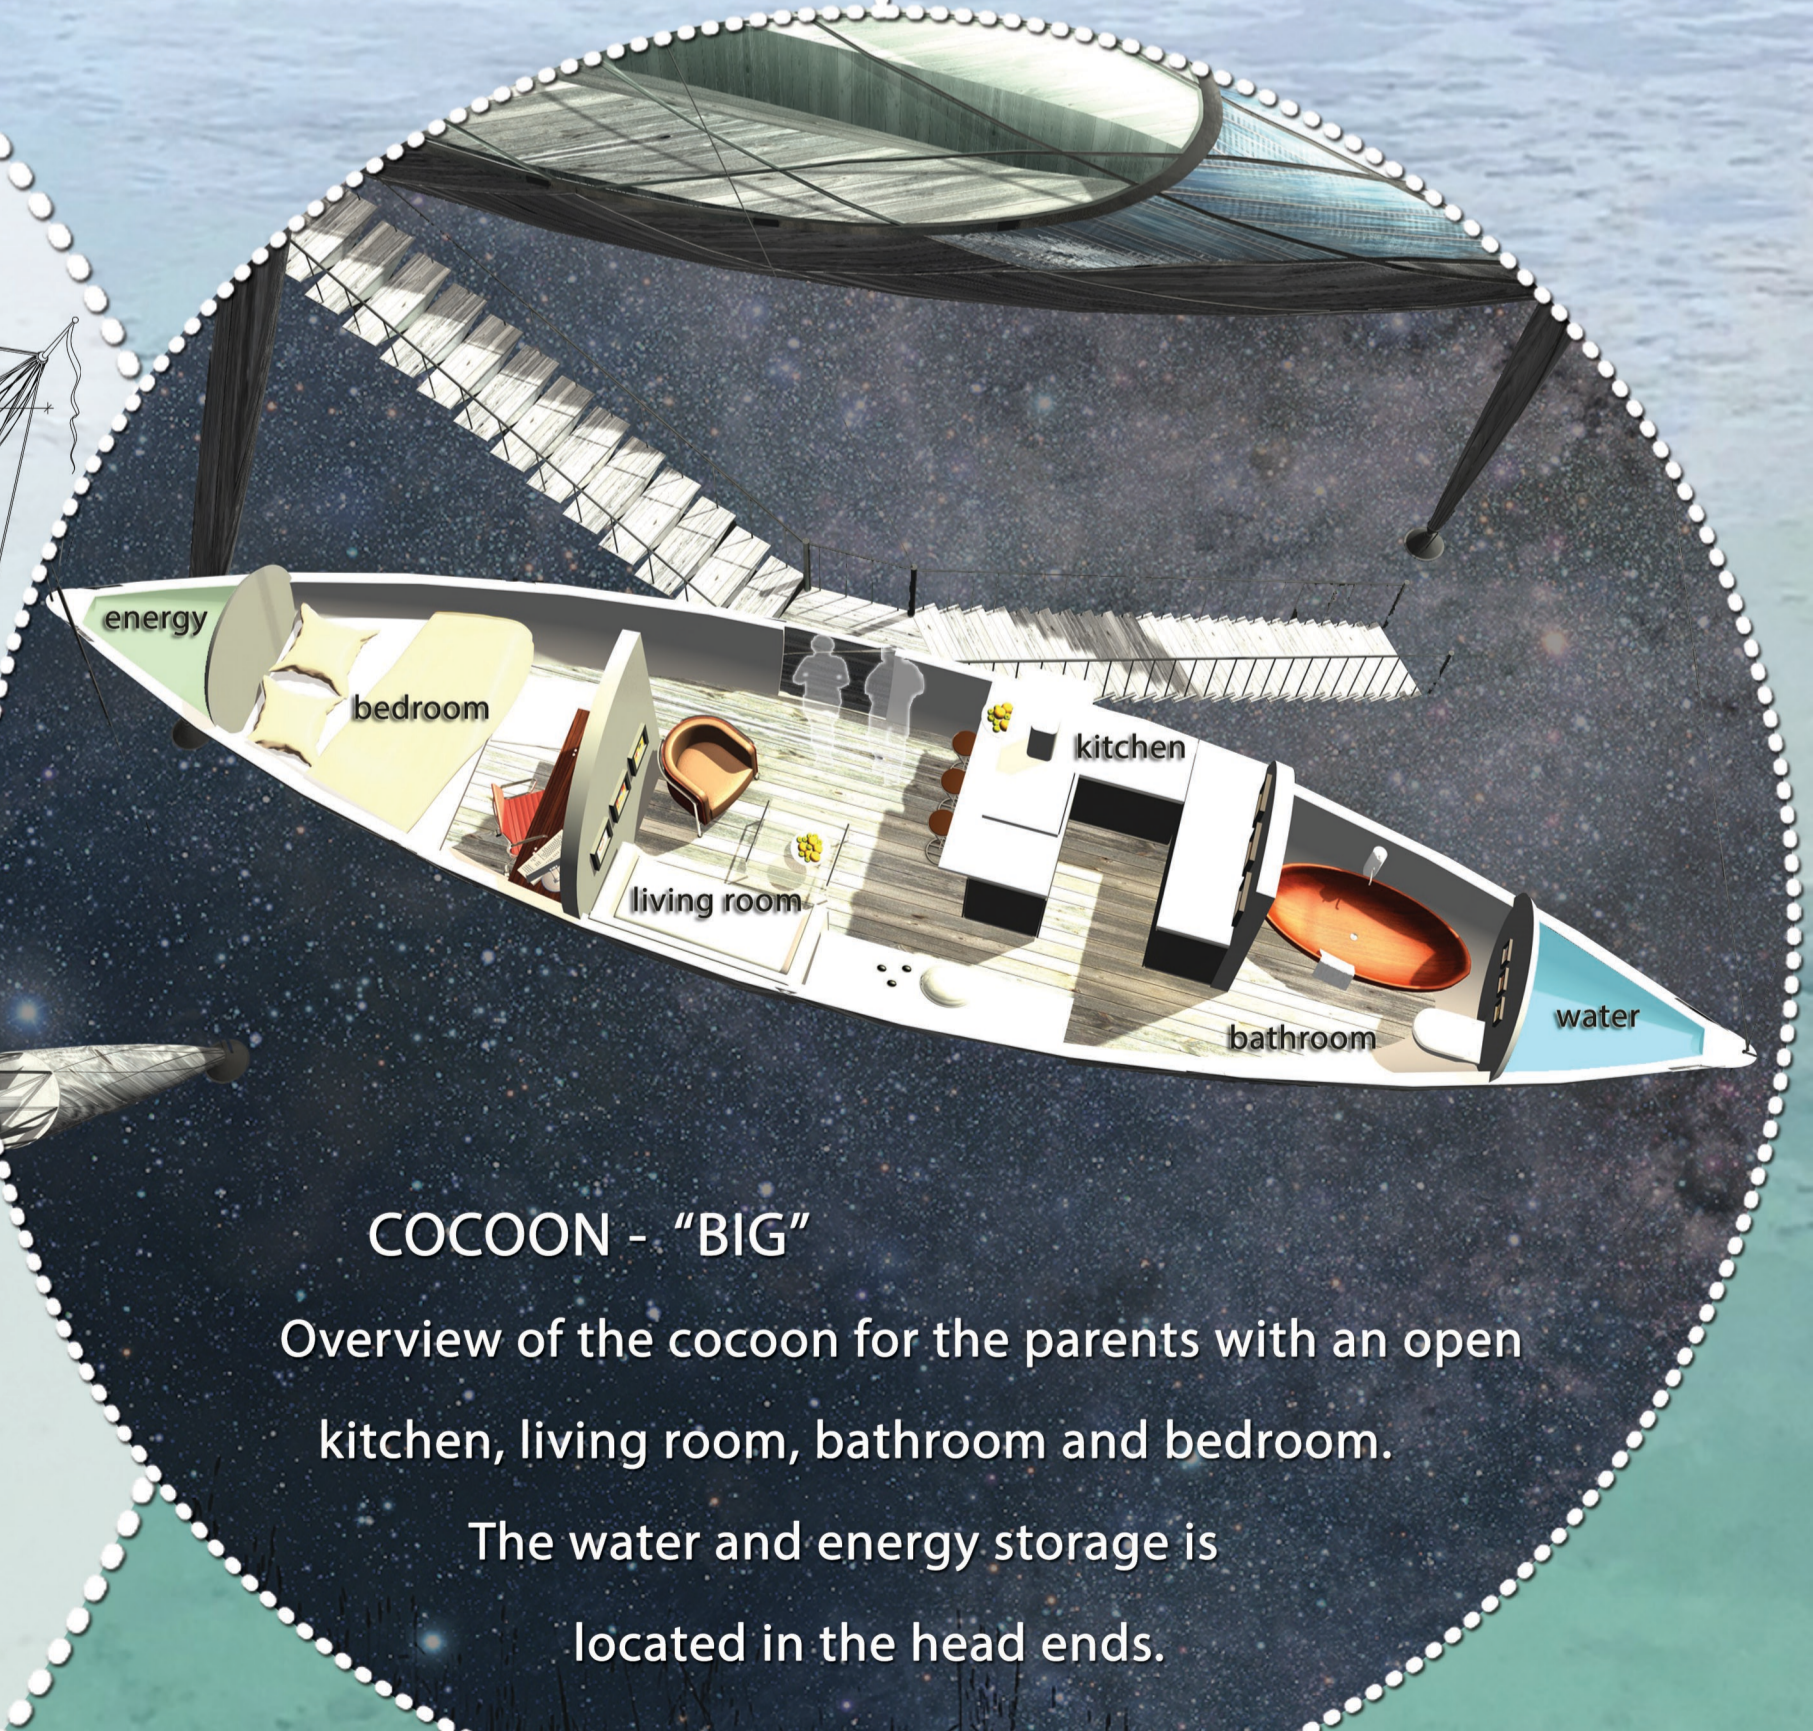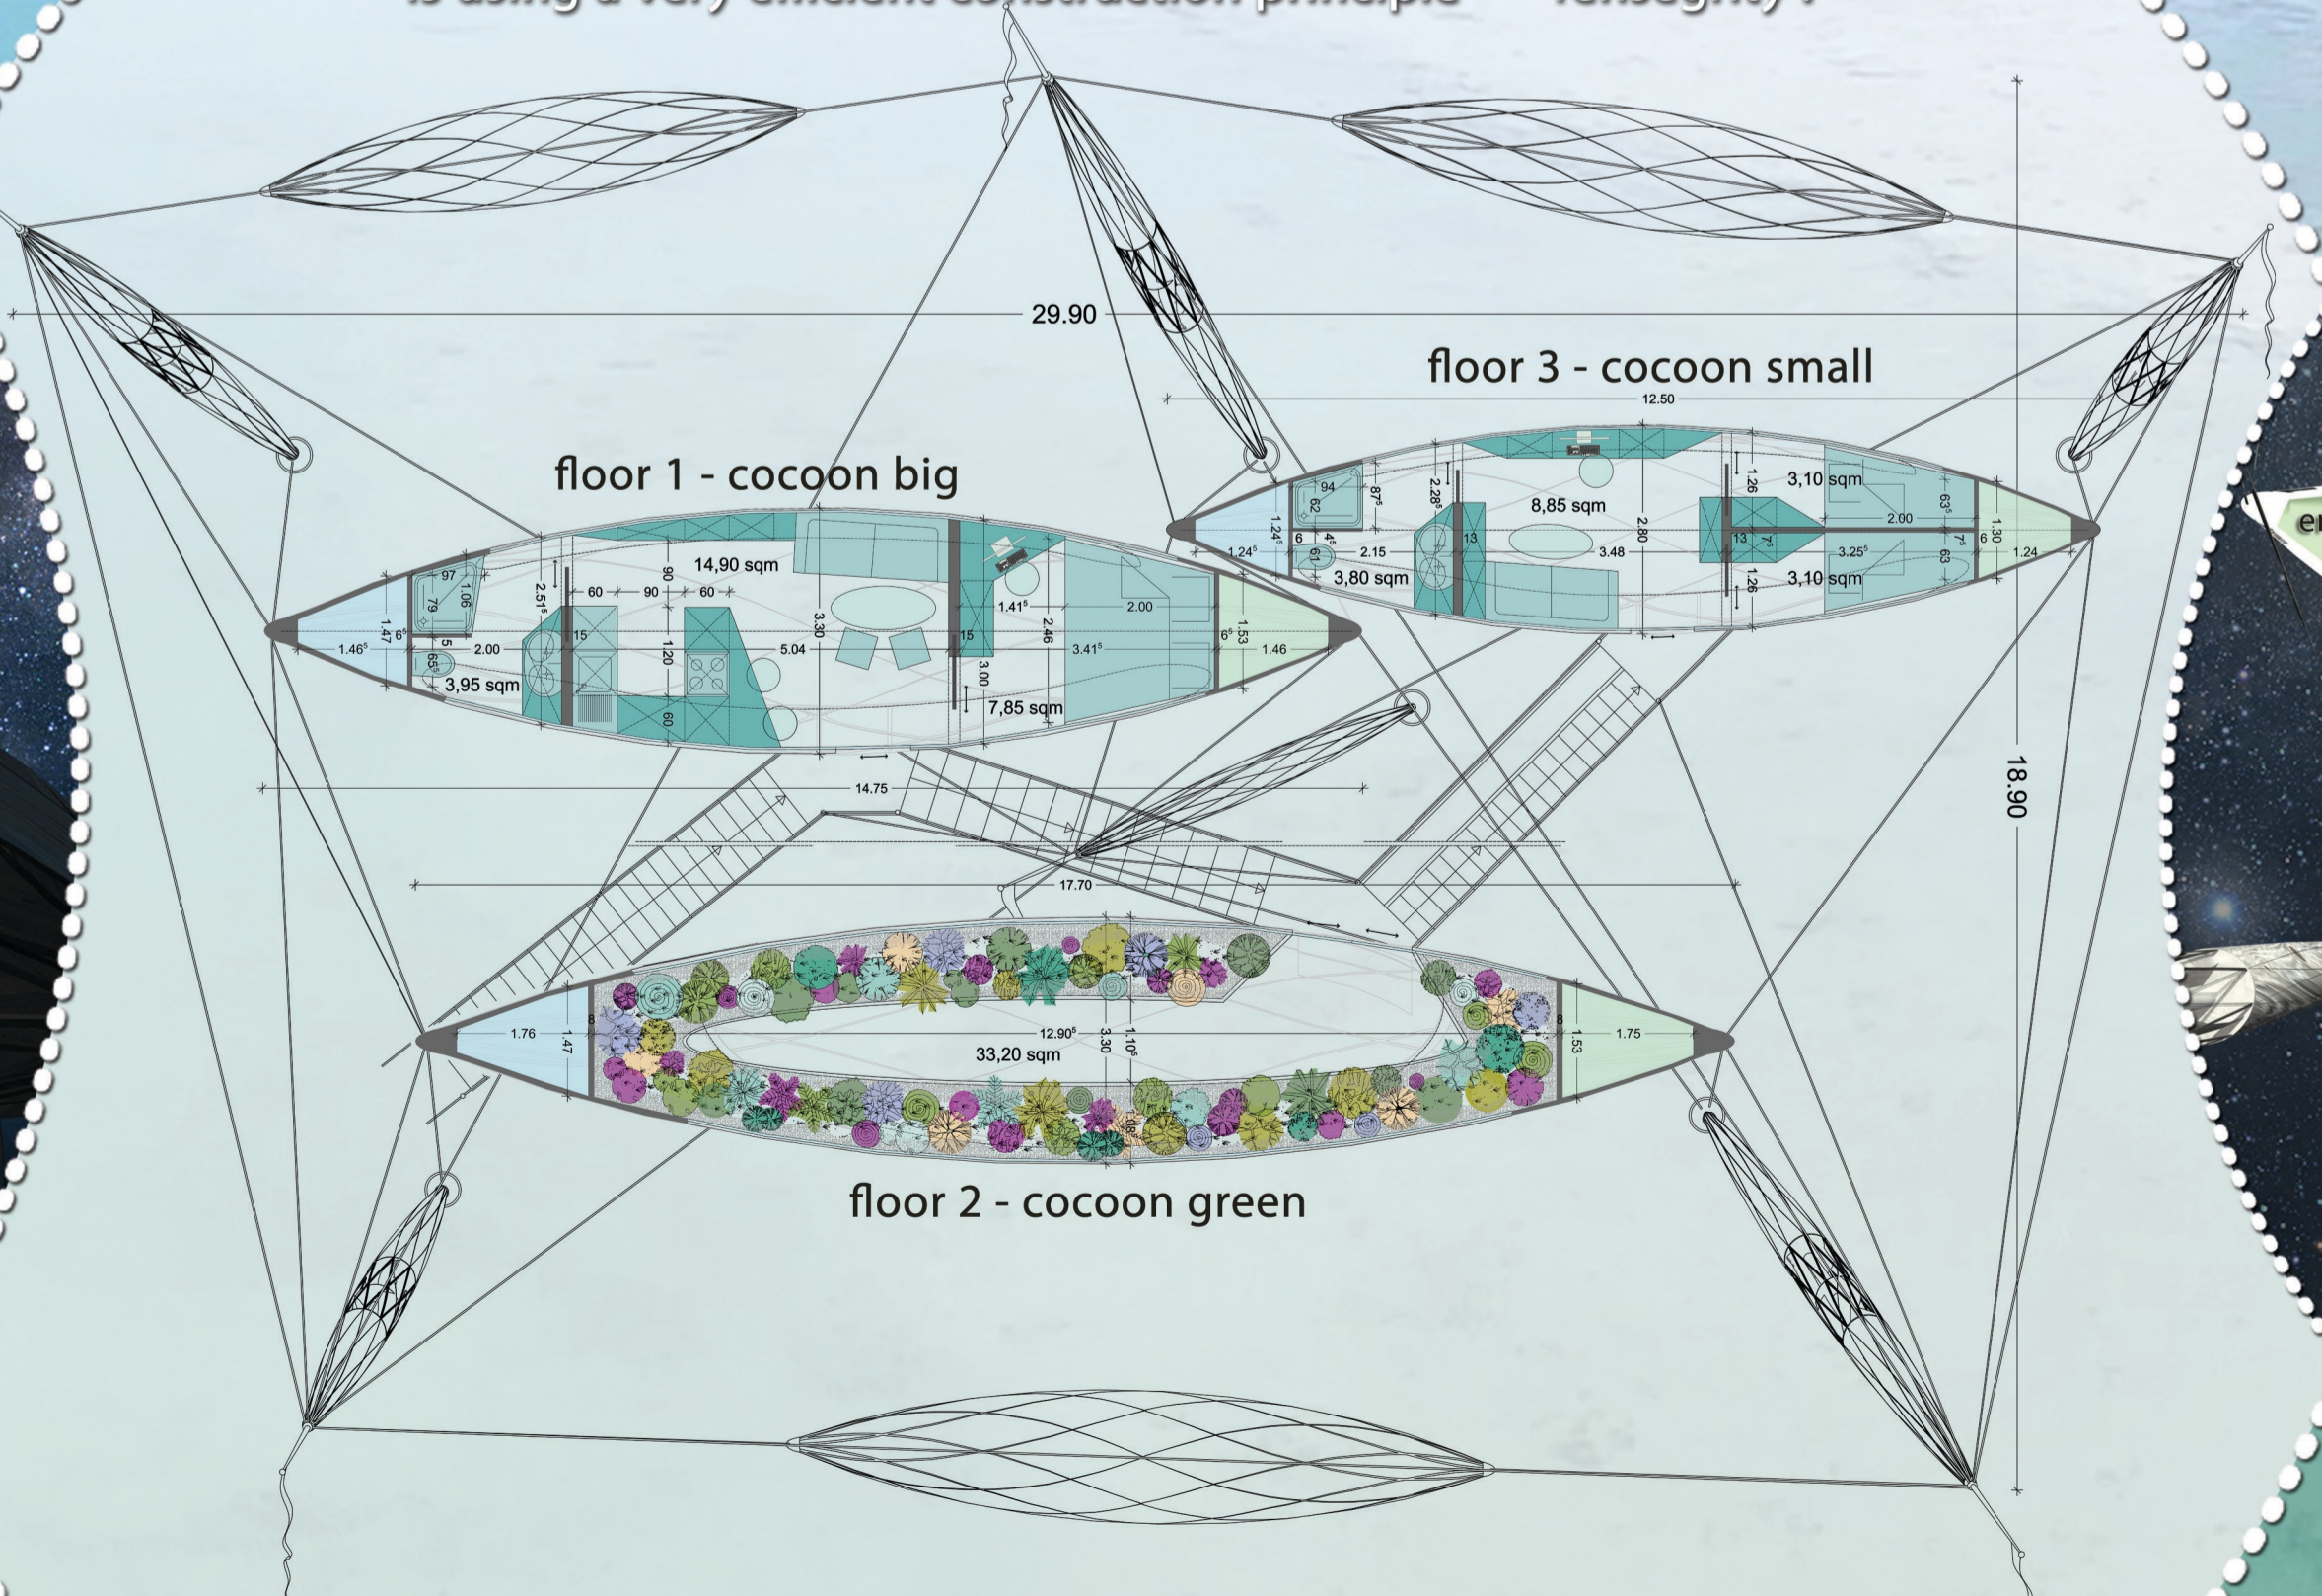

COCOON - "BIG"

Overview of the cocoon for the parents with an open kitchen, living room, bathroom and bedroom.

The water and energy storage is located in the head ends.