


Master plan

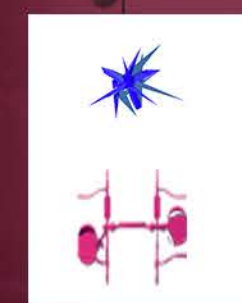




Art exhibits

Exercise circuits

Hotel Muesum

Amphitheatre

scale 1:1000

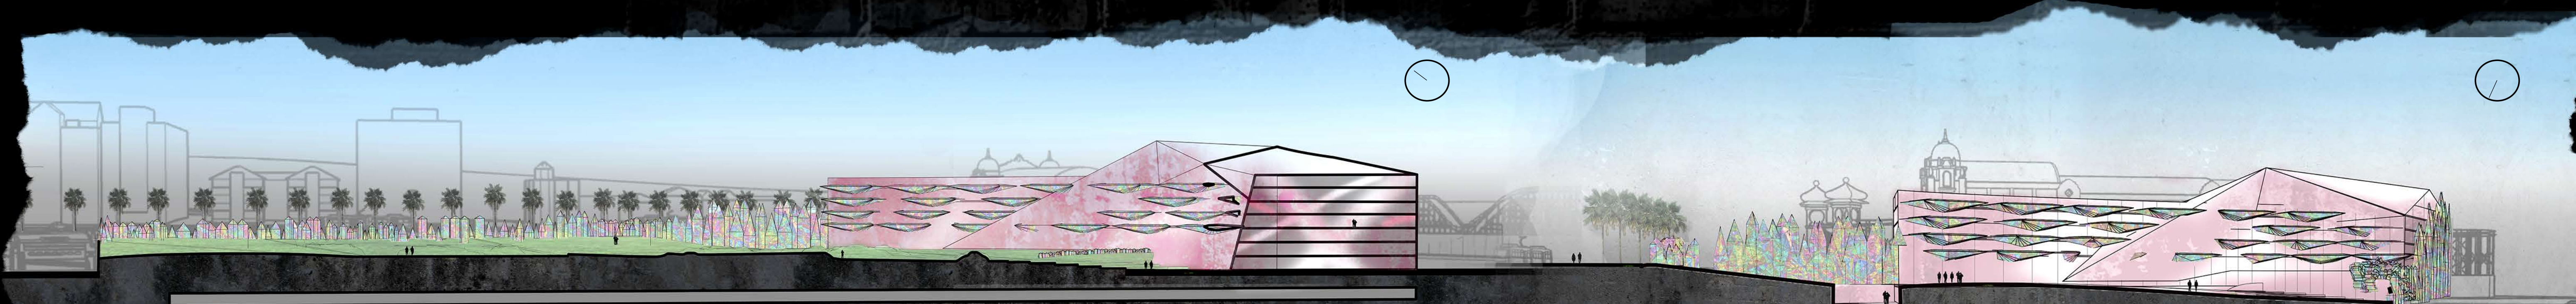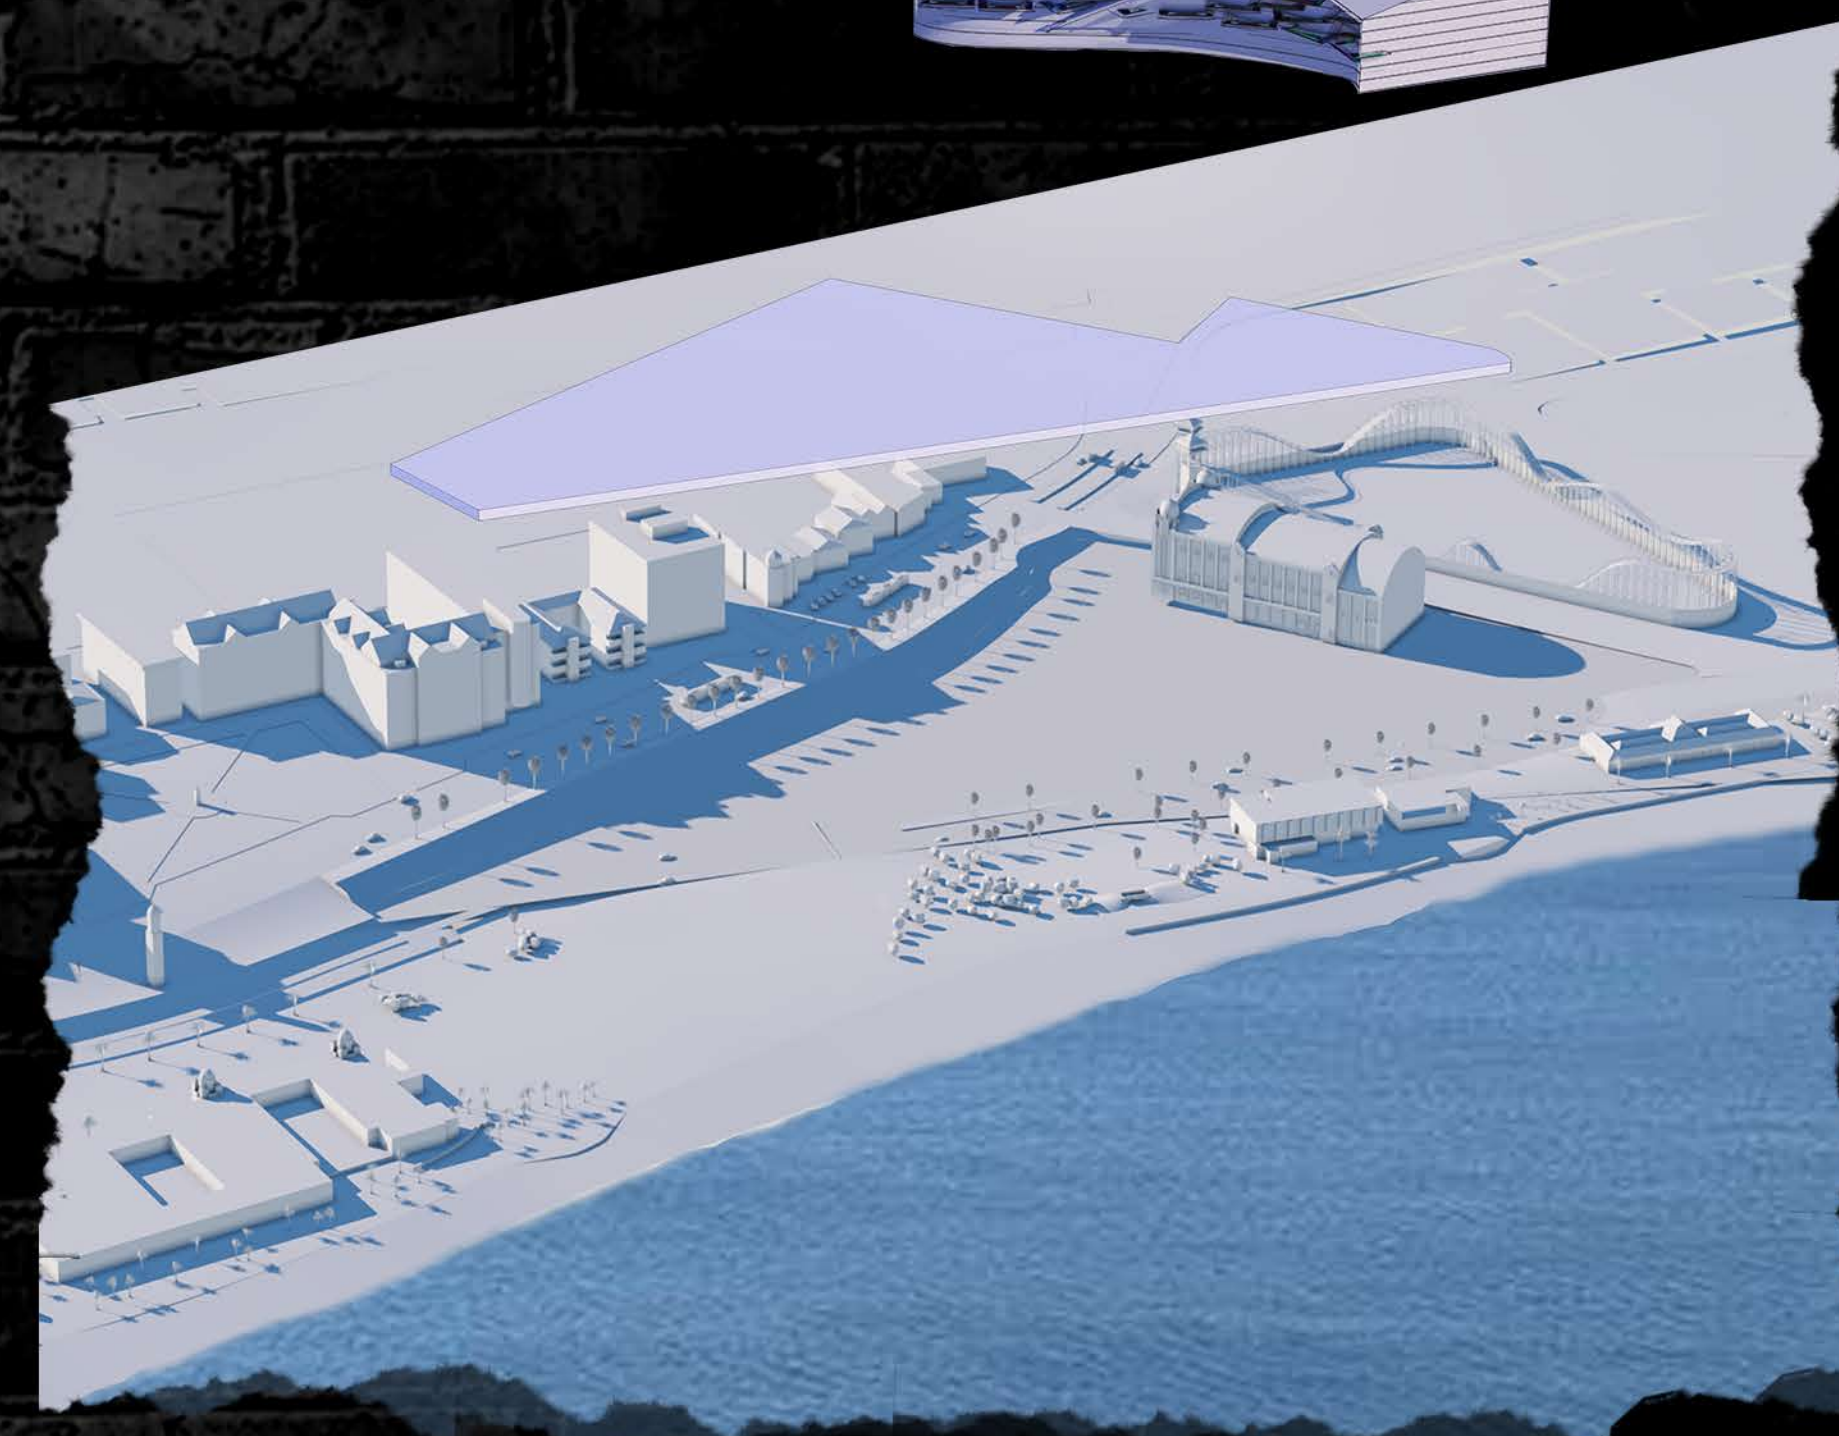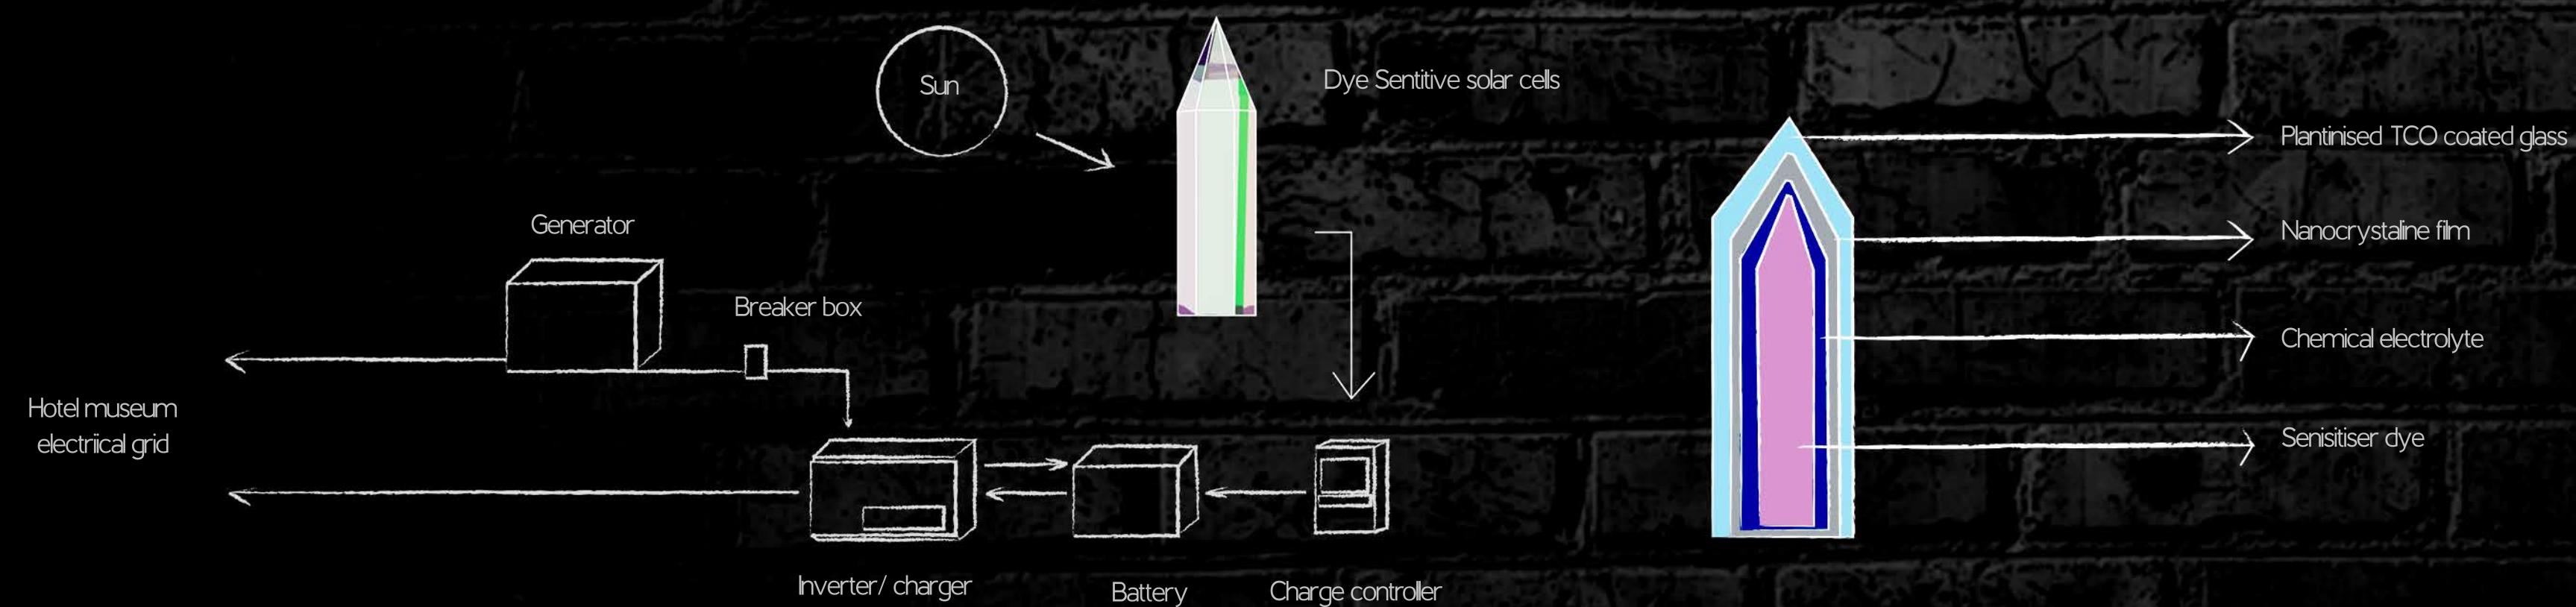

scale 1:1000

scale 1:1000