



SOLAR ENERGY


BRIDGE'S FENCE with LAMPS №1

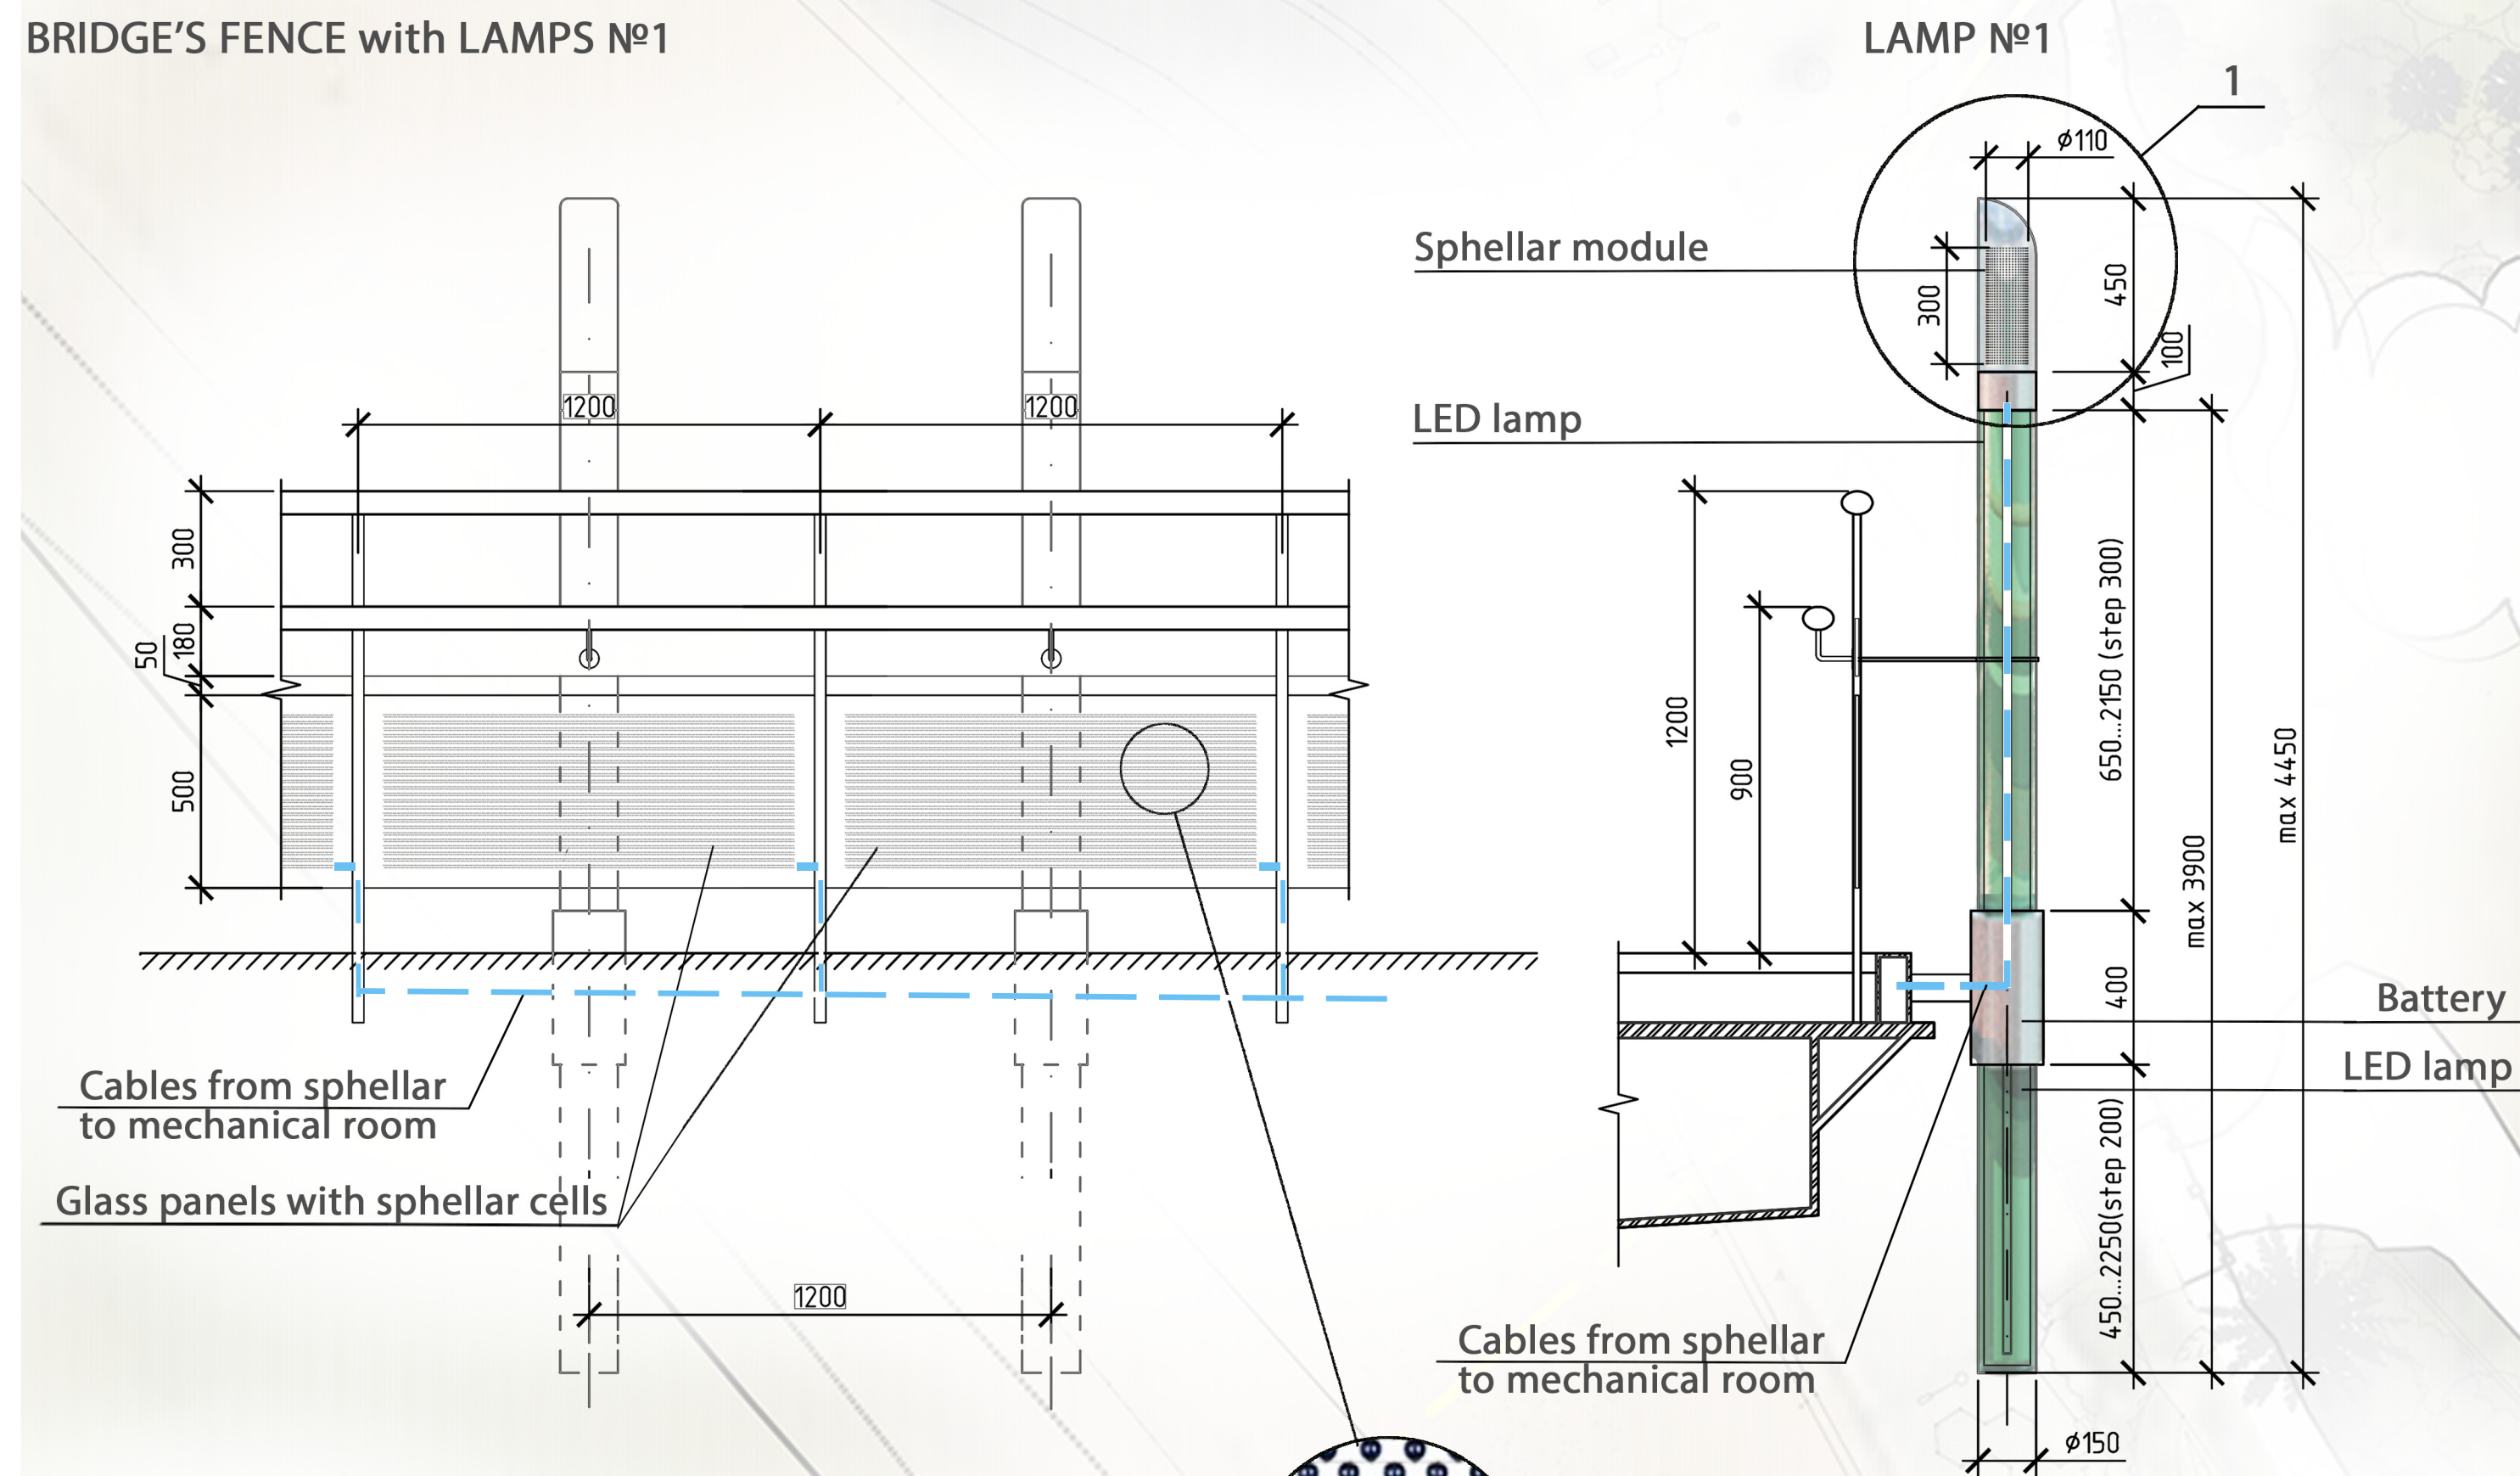

COMMON FENCE with LAMPS №2

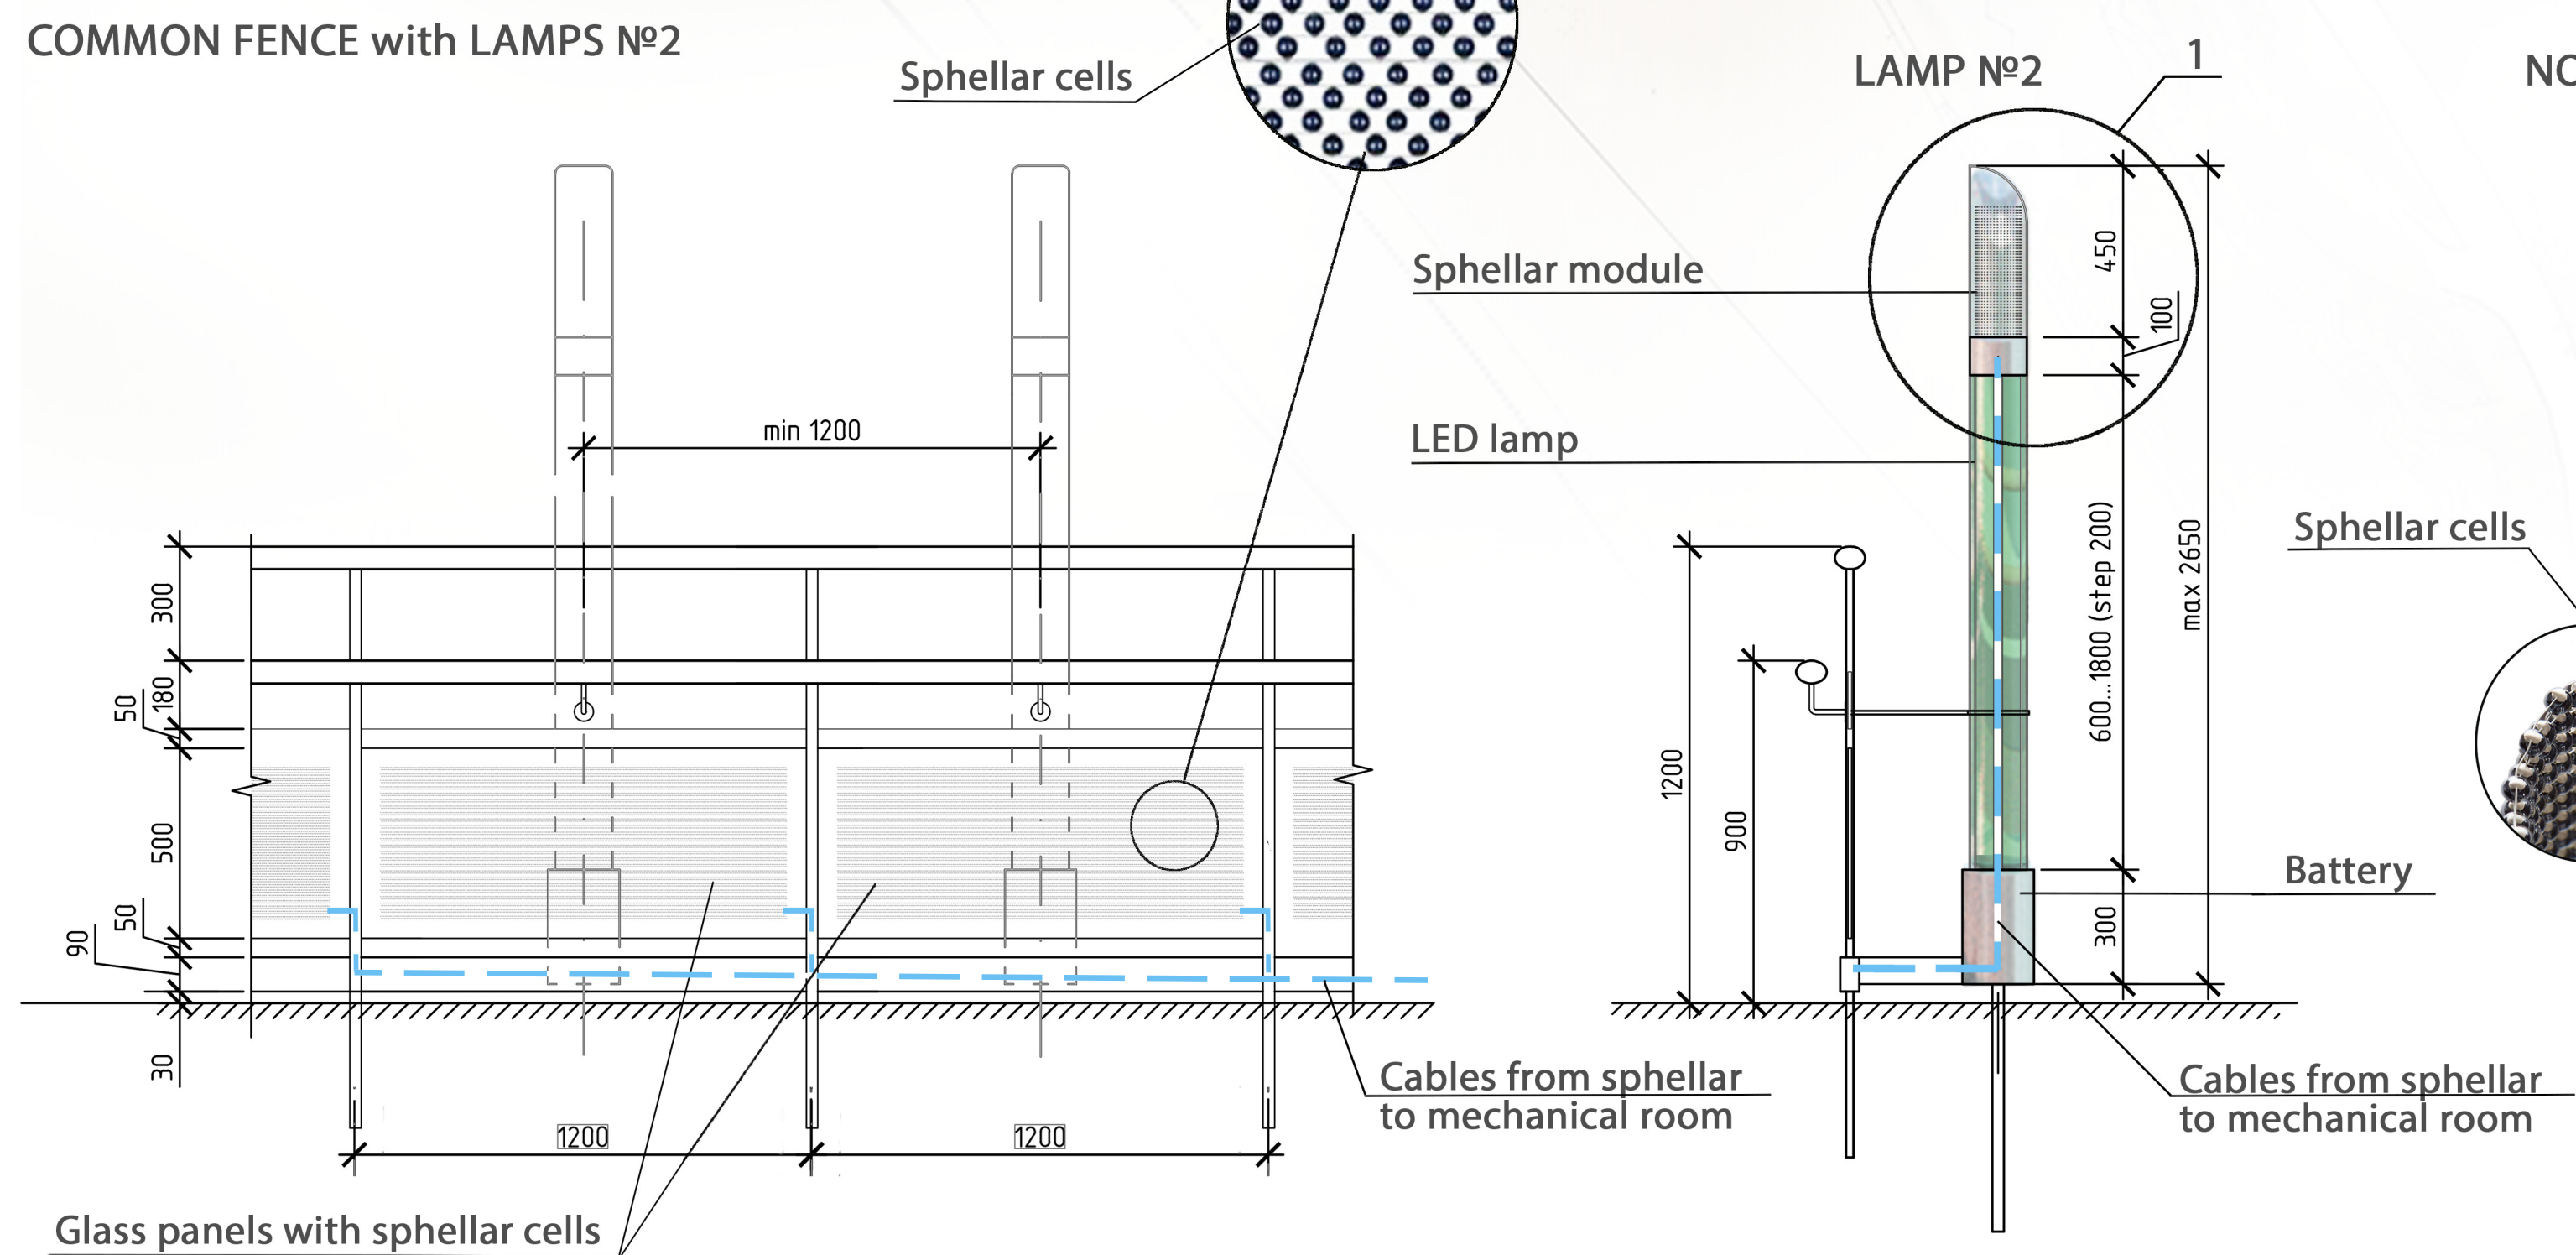

NODE 1 (Sphellar module)

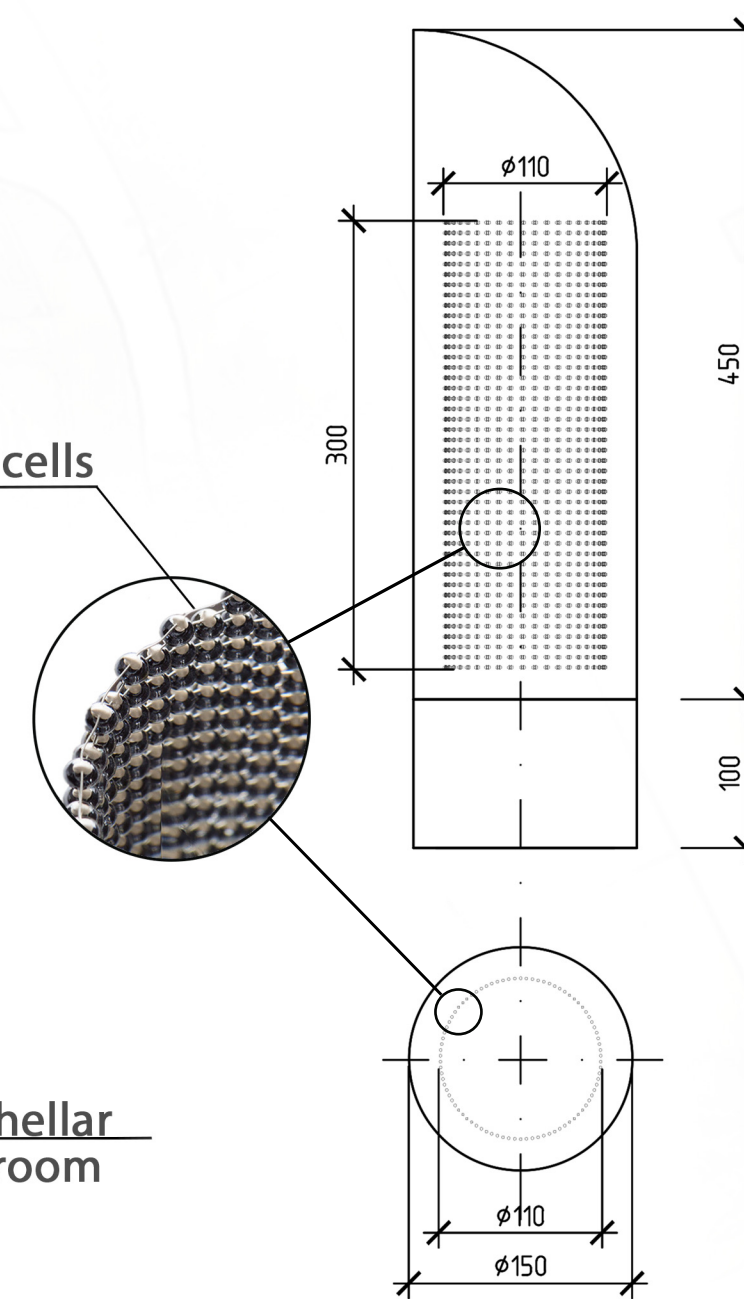

Sphellar cells

Battery

Cables from sphellar to mechanical room

N



LAMP №1

LAMP №2

Jacka Boulevard

0 5 10 20 50

