

View A




View B




View C



SOLAR CANOPY

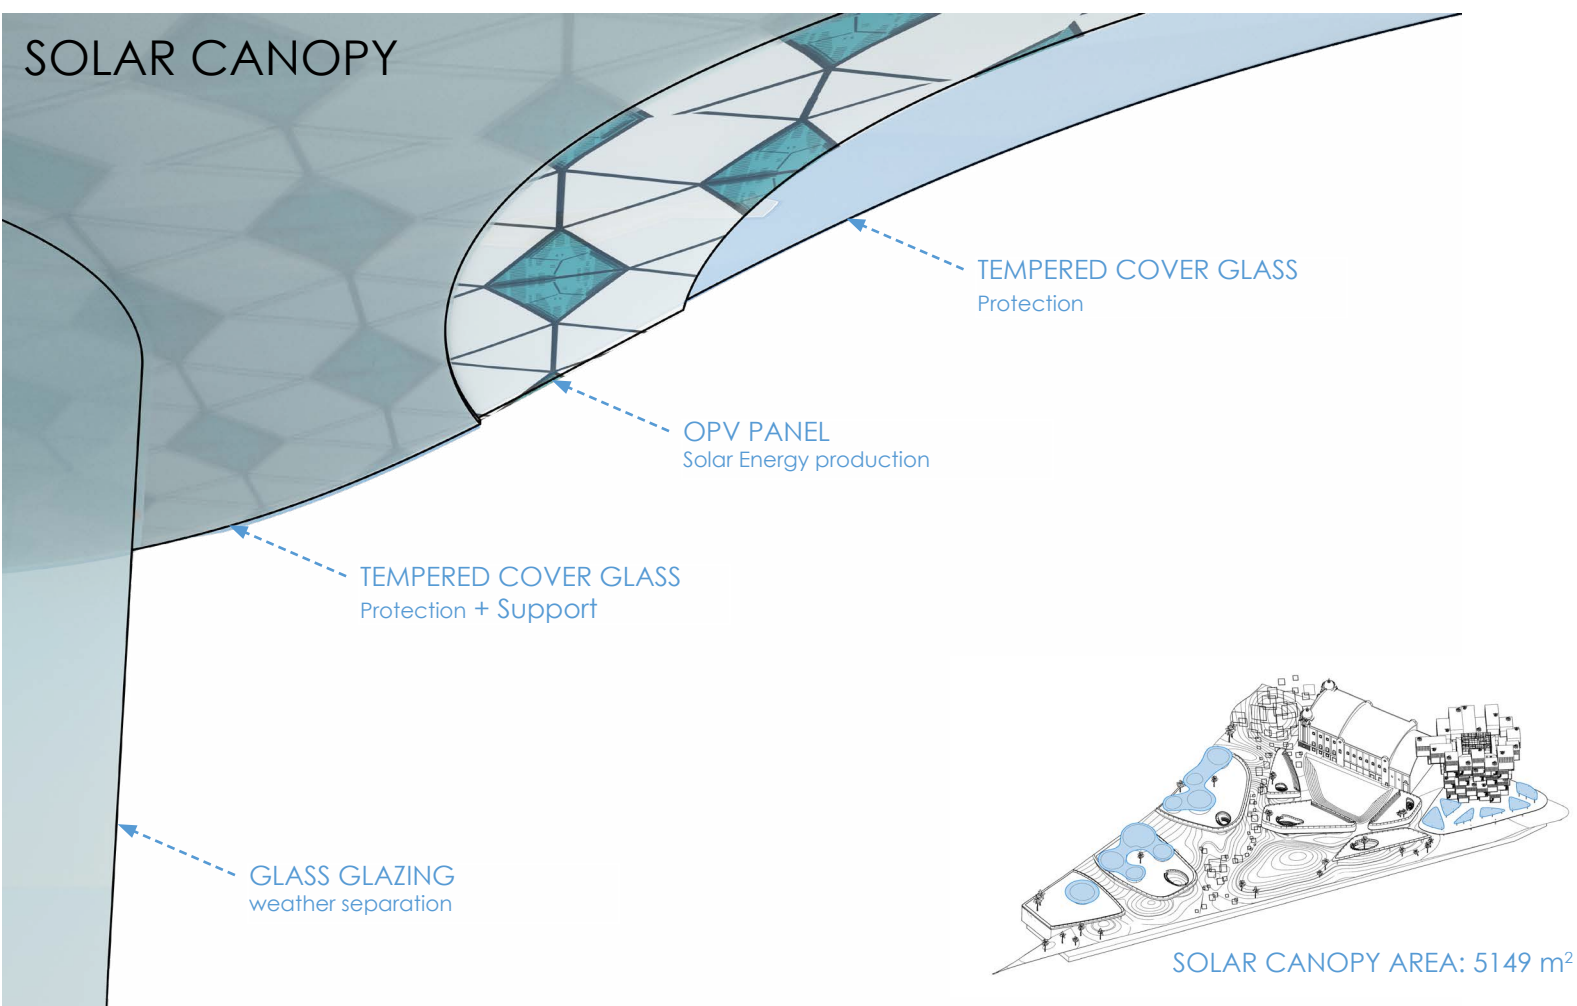

SOLAR PAVING

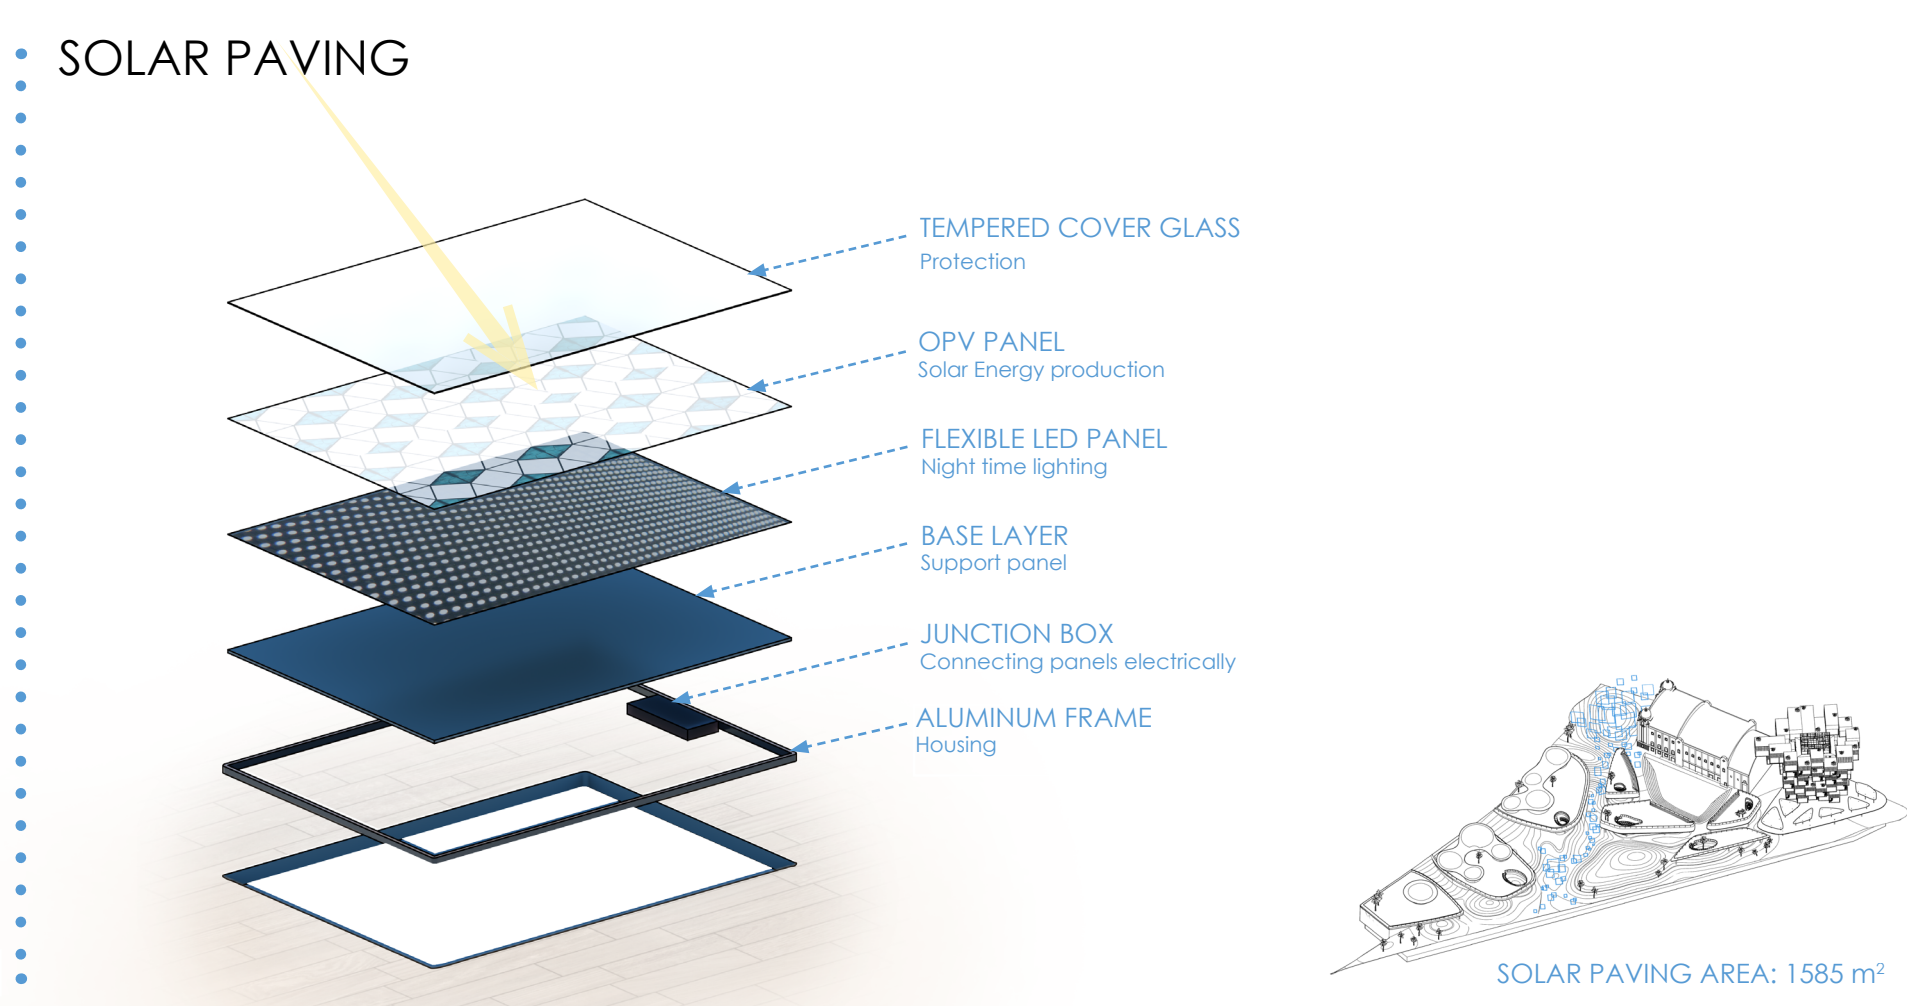

SOLAR WIND FACADE

