


DESIGN CONCEPT

SOURCE




PROPOSED

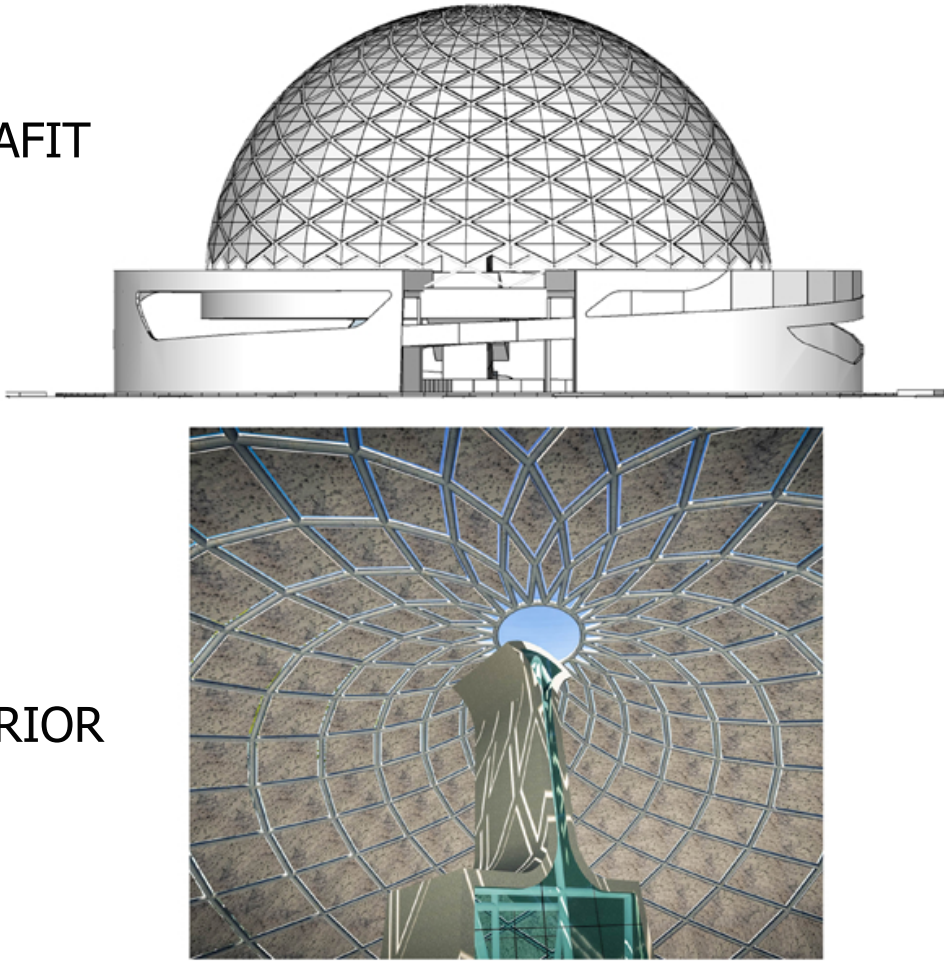

DATA

SOLAR PANEL DOME WITH OPEN SPACES & PEDESTRIAL RAMP FOR VISUAL INTERACTION

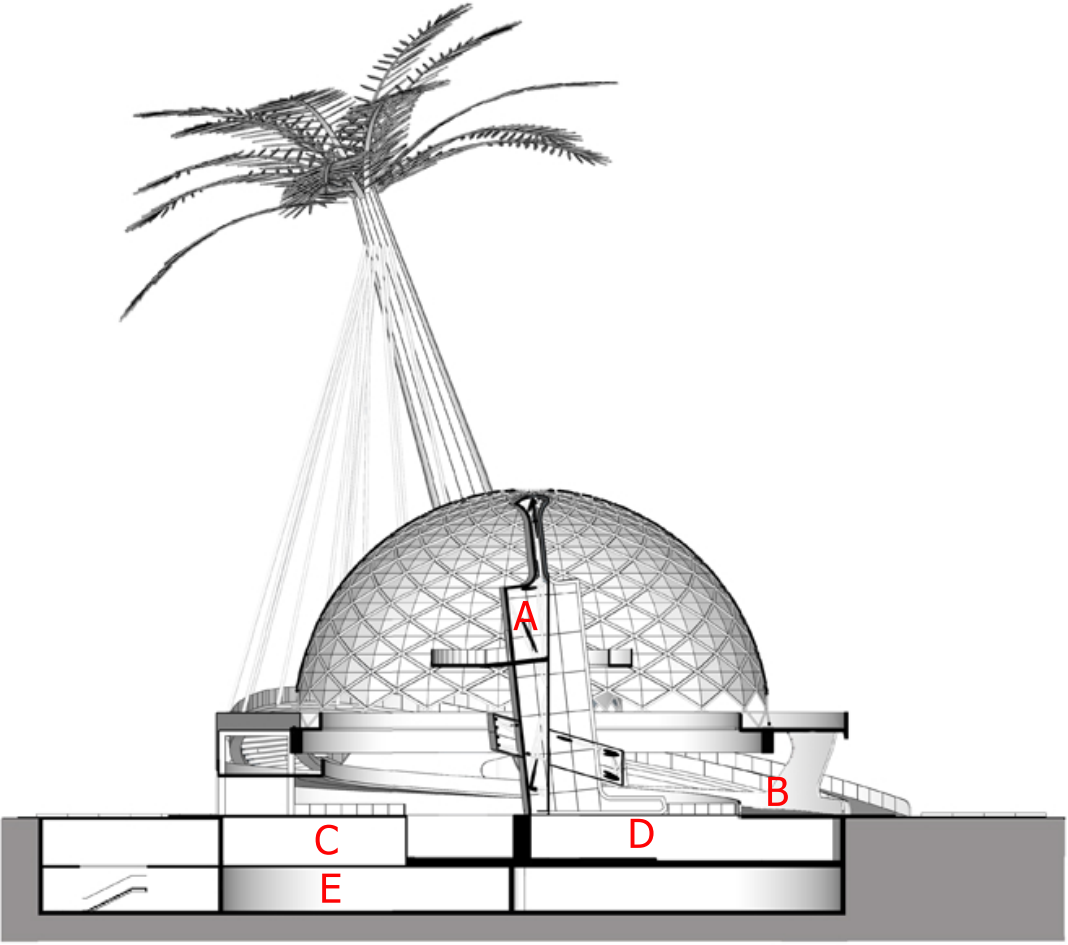

A \*KHANJAR TOWER  
\*INTERNAL SPIRAL STAIRS  
\*VIEWING DECK

B \*CIRCULATION SPACE  
\*PEDESTRIAN RAMP  
\*KHAJAR TOWER  
\*TWO ENTRANCES


C \*SUB-BASEMENT FLOOR  
\*MACHINE ROOM  
\*CONTROL ROOM  
\*ENTRANCE FOYER

D \*SUB-BASEMENT FLOOR  
\*ARTIFICIAL WATER BODY  
\*GREEN SPACE  
\*KHANJAR ENTRANCE

E \*BASEMENT FLOOR  
\*MACHINE ROOMY  
\*POWER STORAGE ROOM  
\*ENTRANCE FOYER

F \*PEDESTRIAN FOOTPATH

SECTION

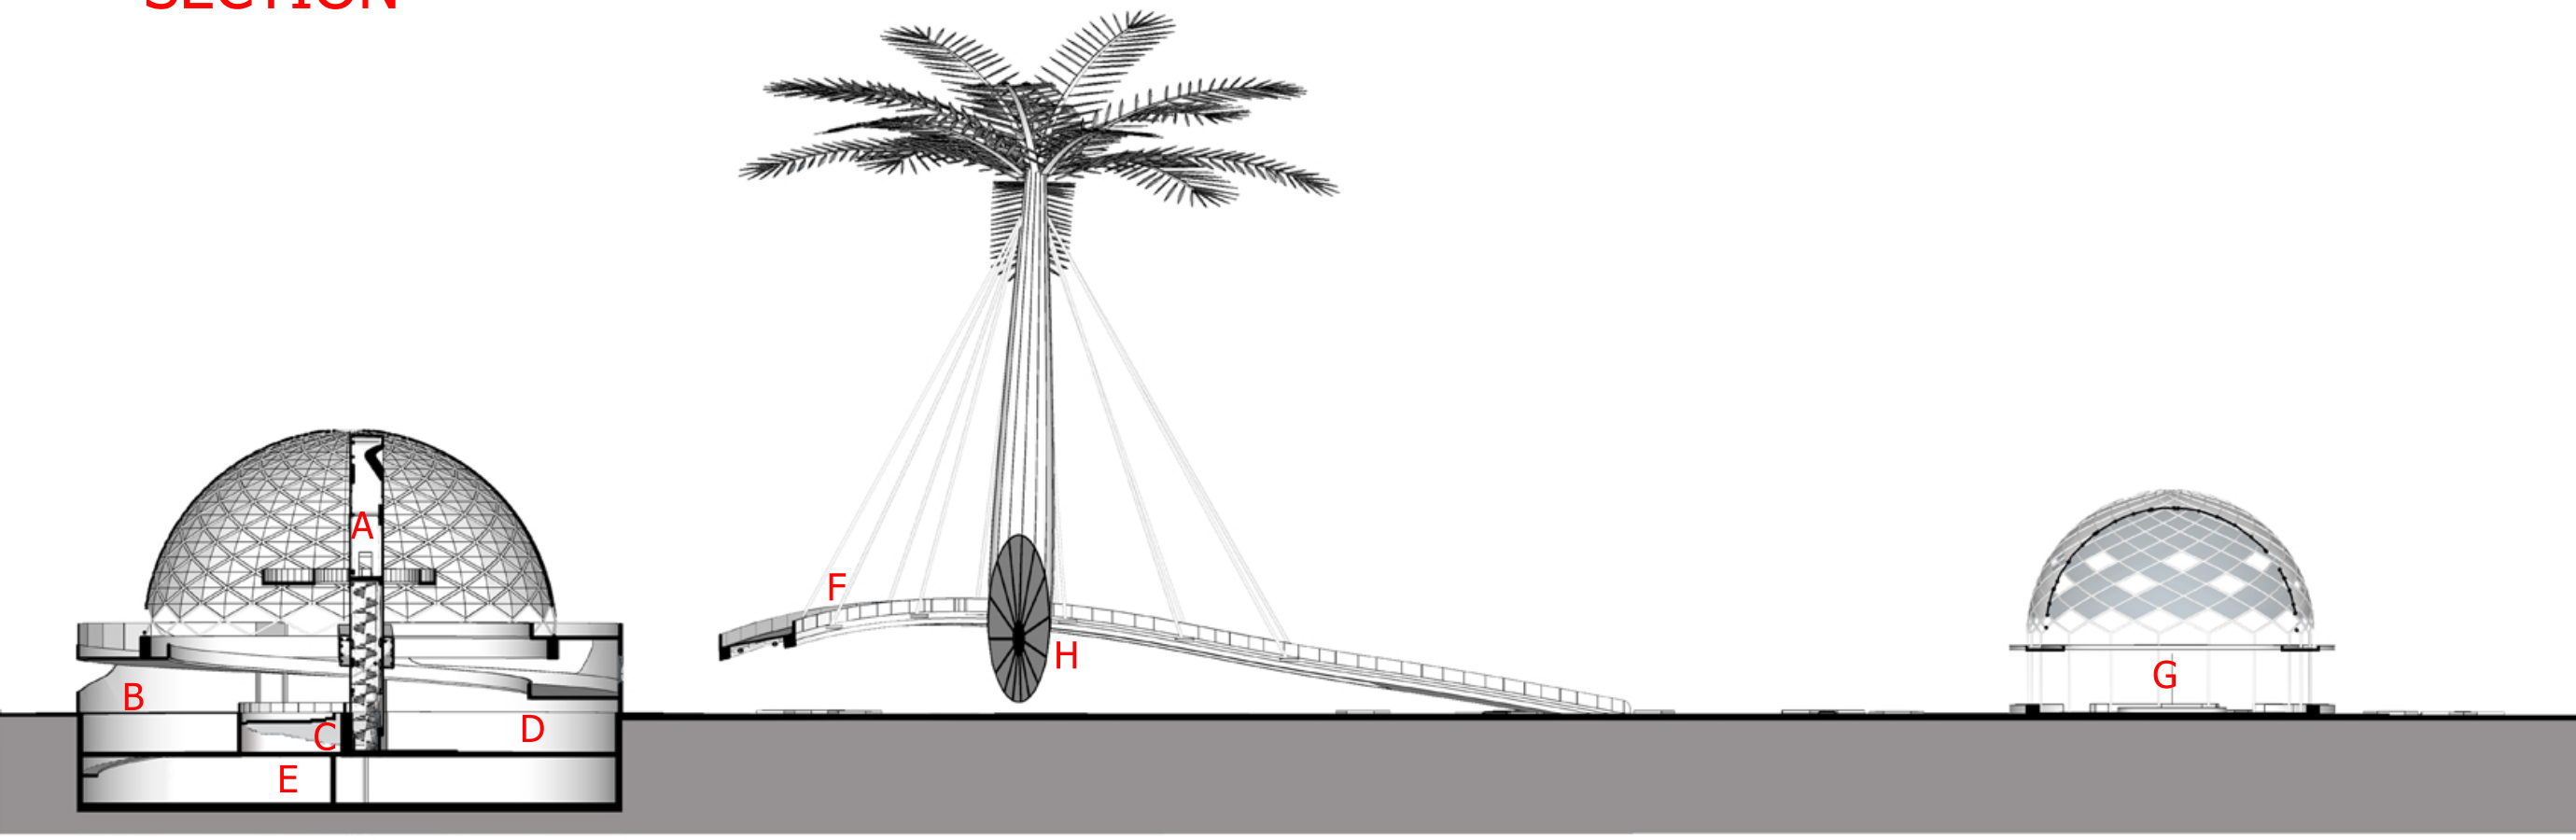


G \*GAZEBO


H \*BIG DATE PALM TREE

HAFIT




HAFIT INTERIOR

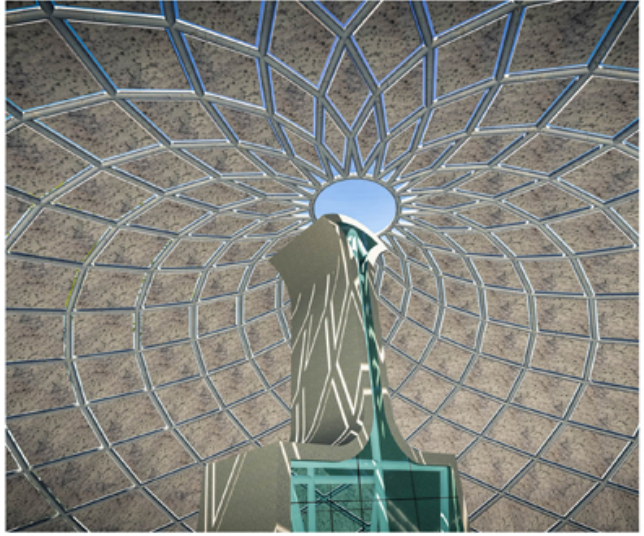

KHANJAR


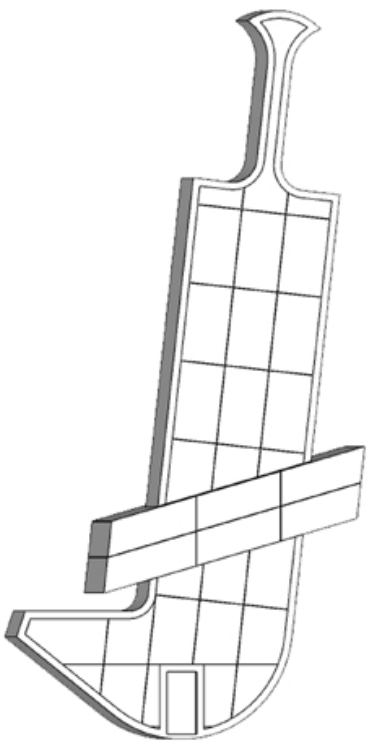


CLEAR GLASS FACADE WITH INTERNAL SPIRAL STAIRS FOR VISUAL INTERACTION

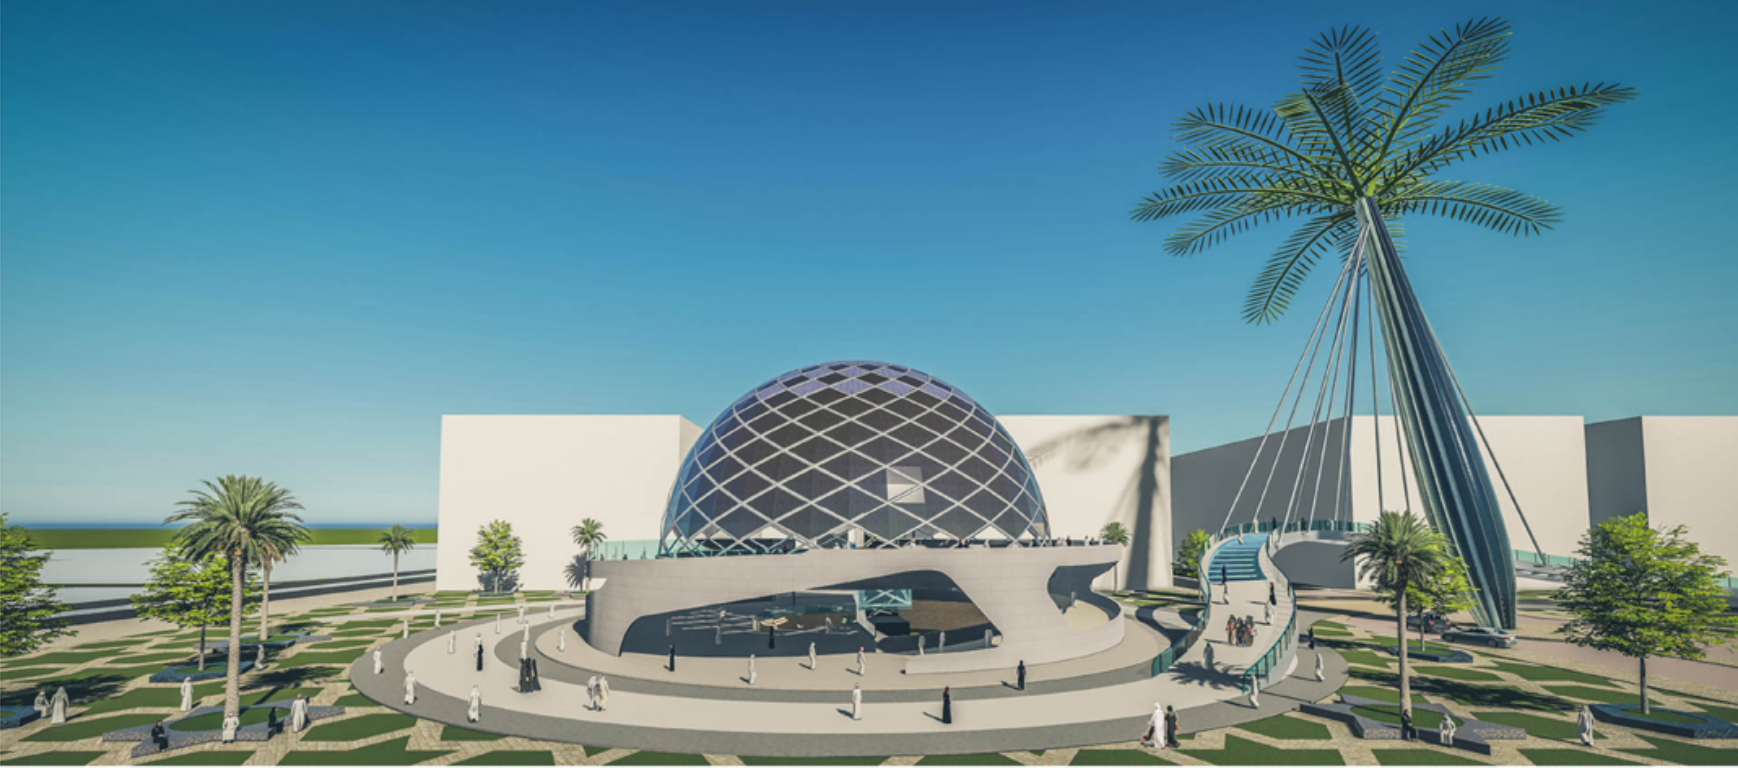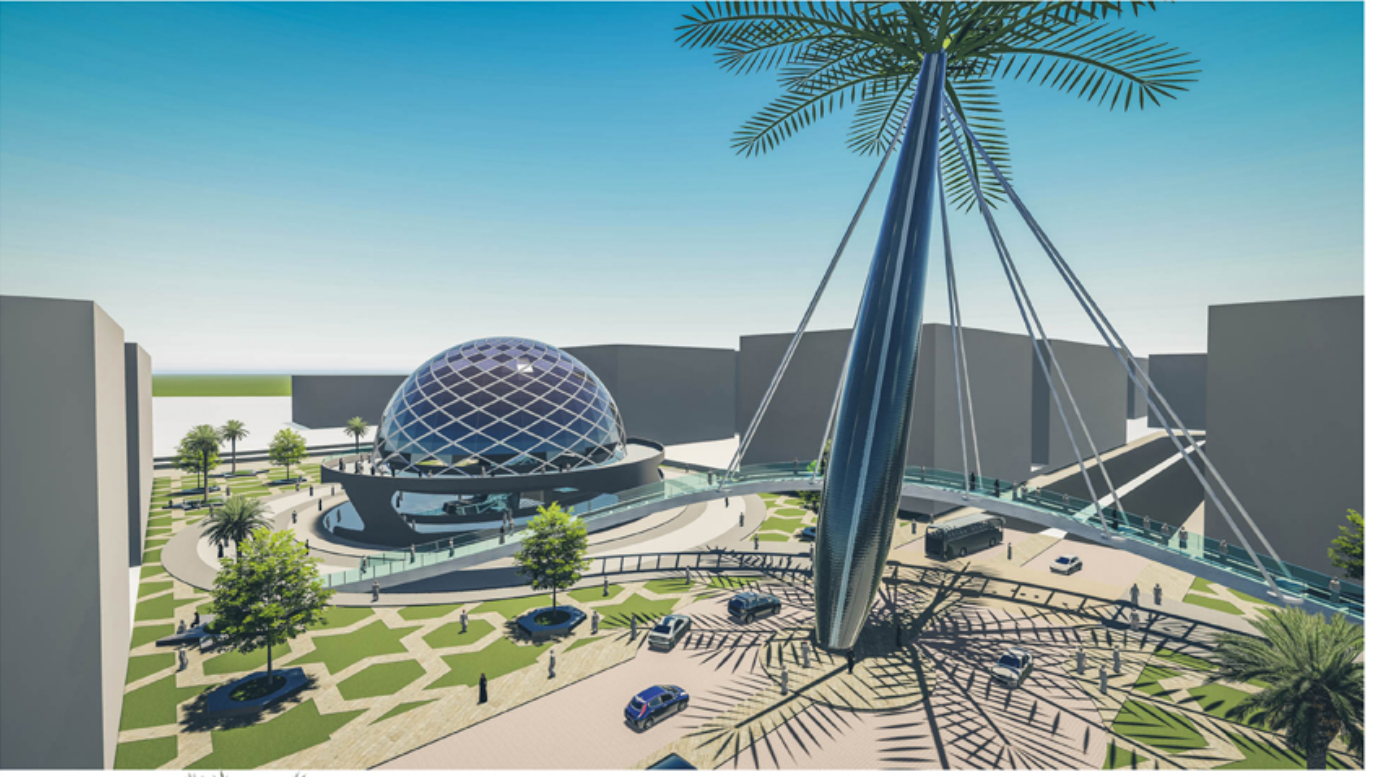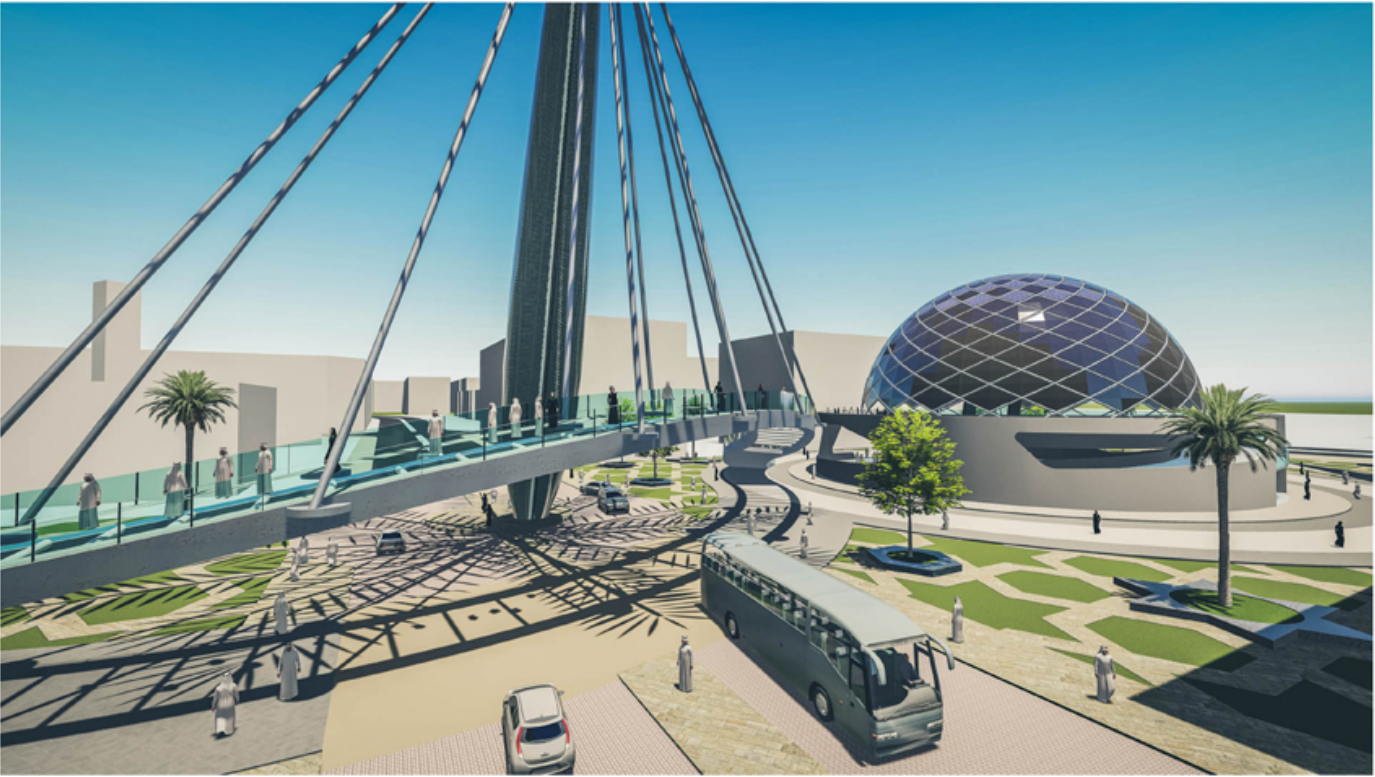

DATE PALM TREE

ARTIFICIAL DATE PALM TREE WITH NEON LIGHT TRUNK AND BRANCHES FOR VISUAL INTERACTION AND SUPPORT

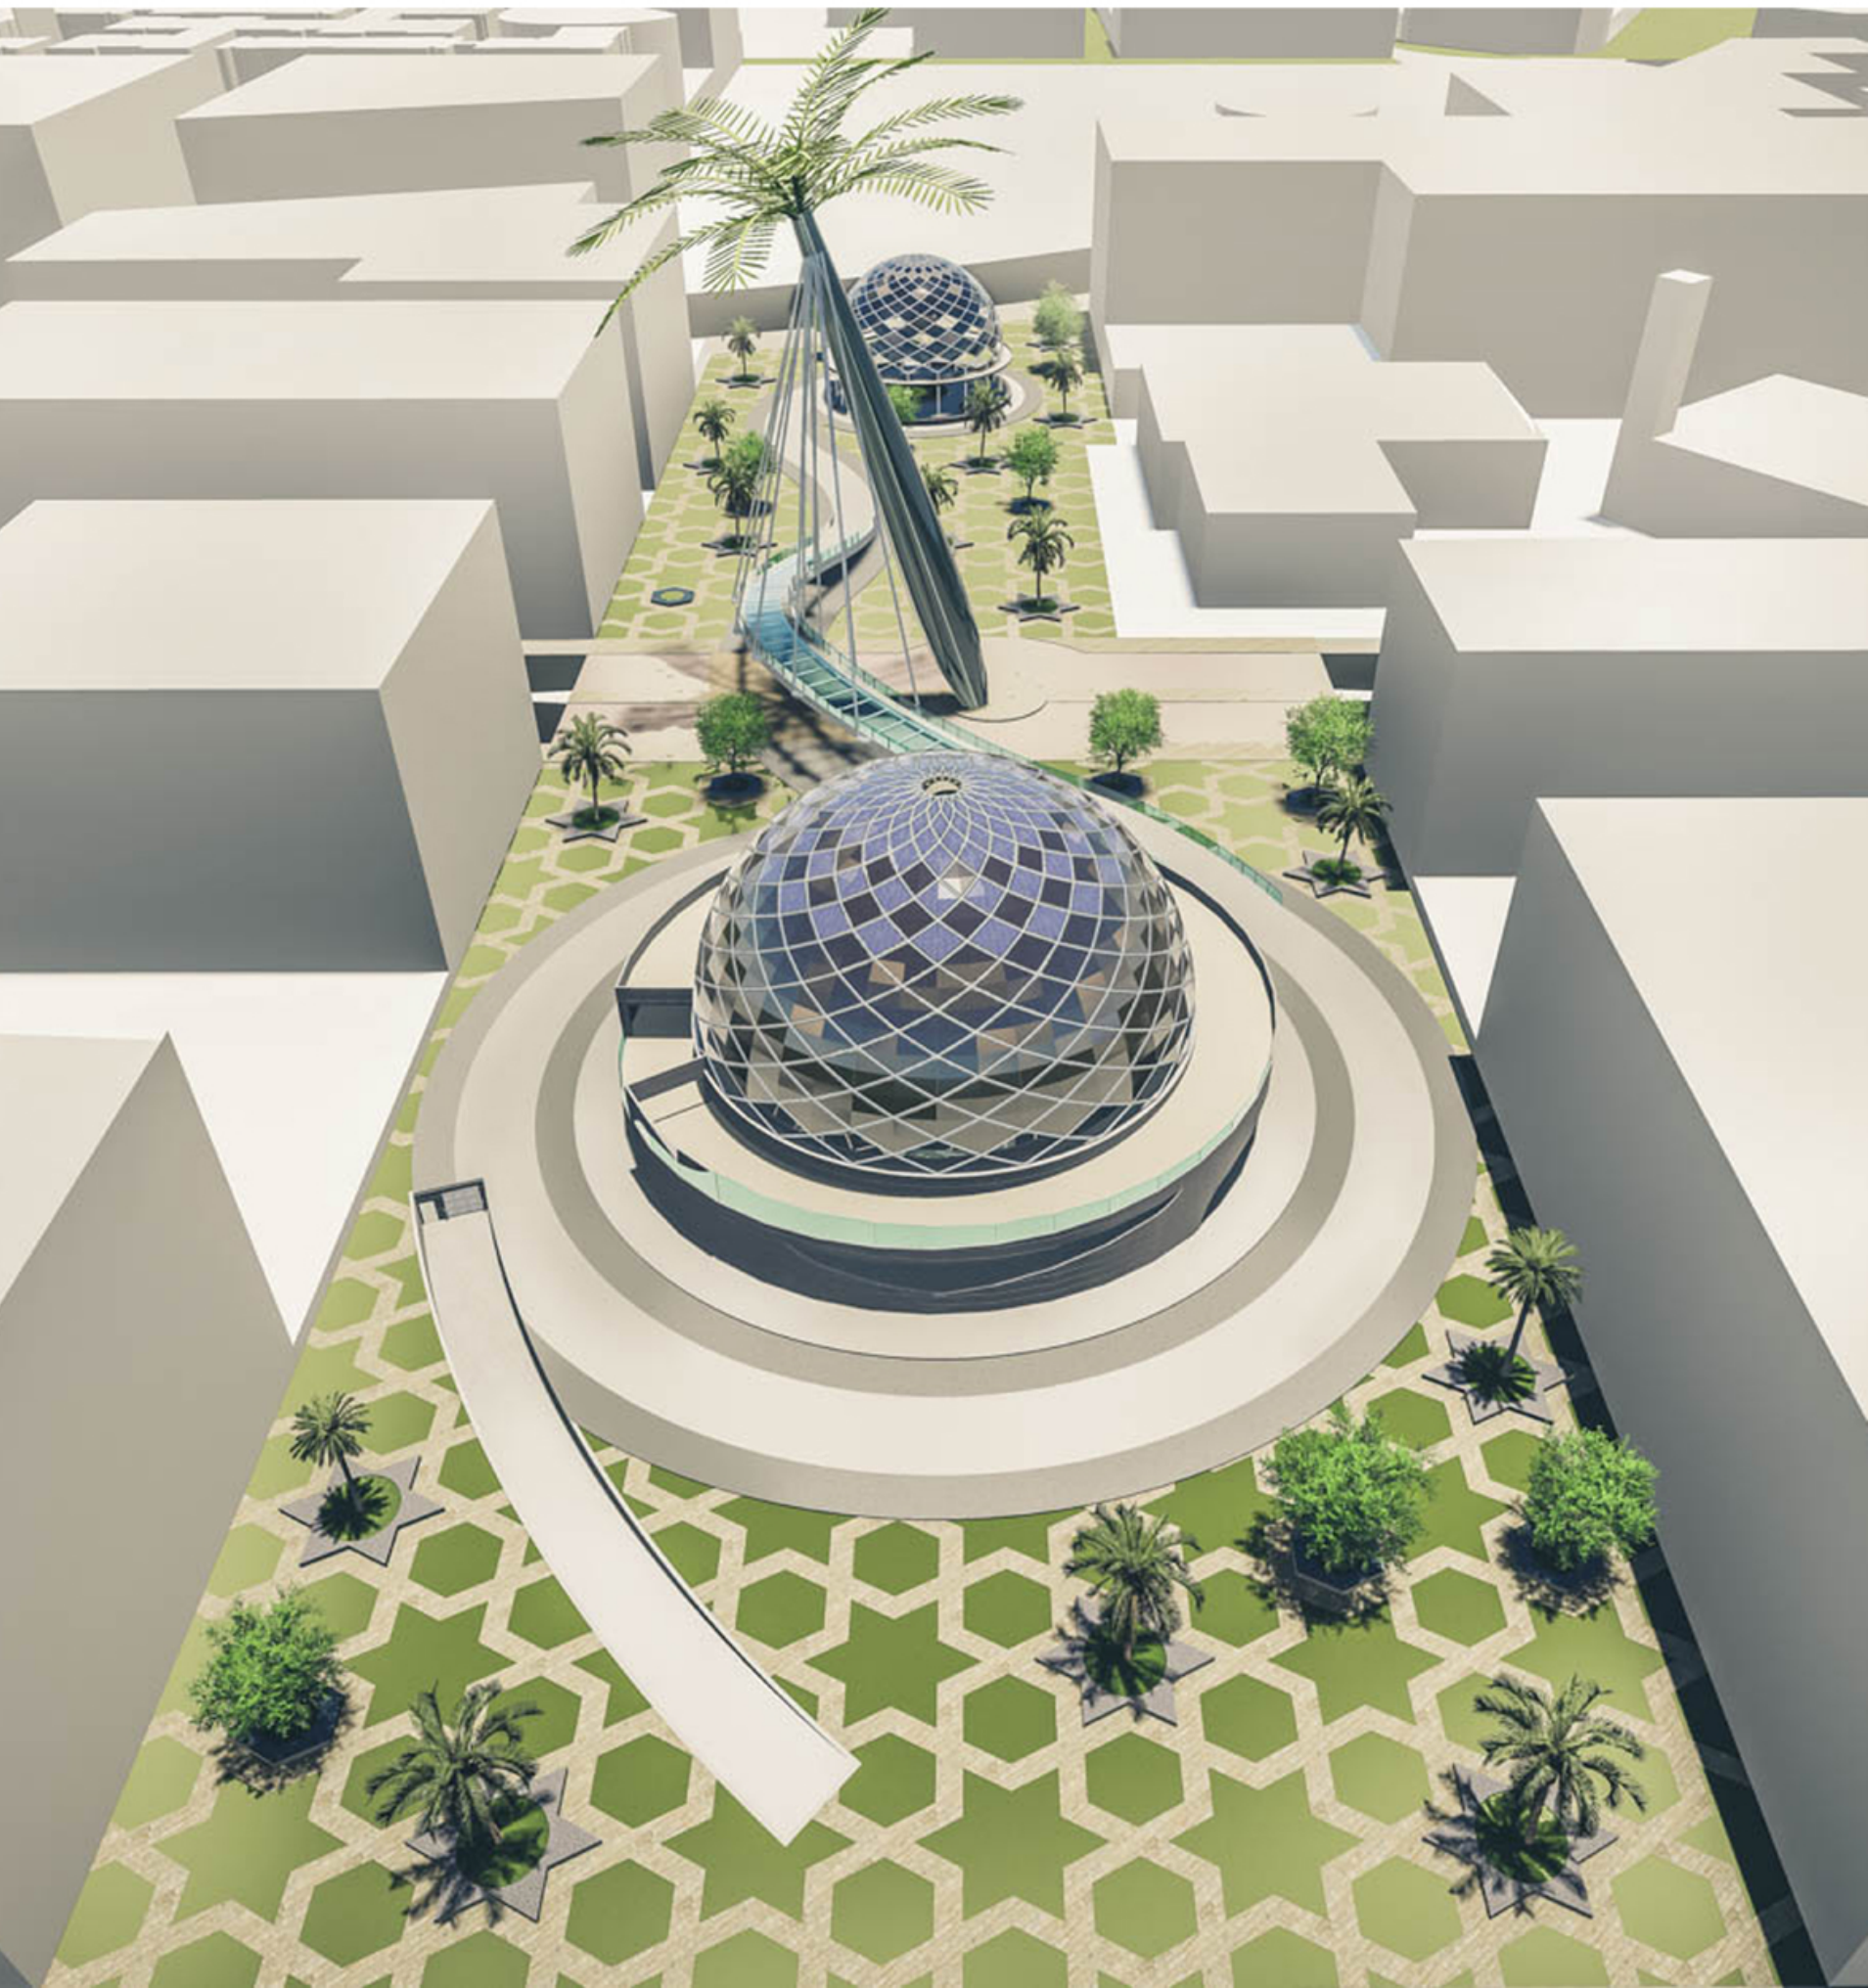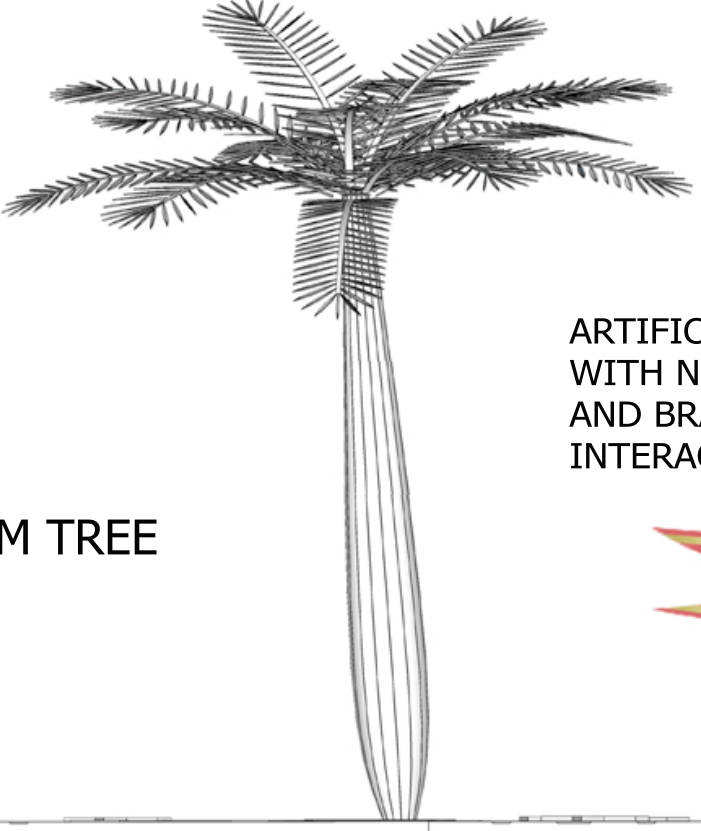

THE BIG DATE PALM GARDEN