
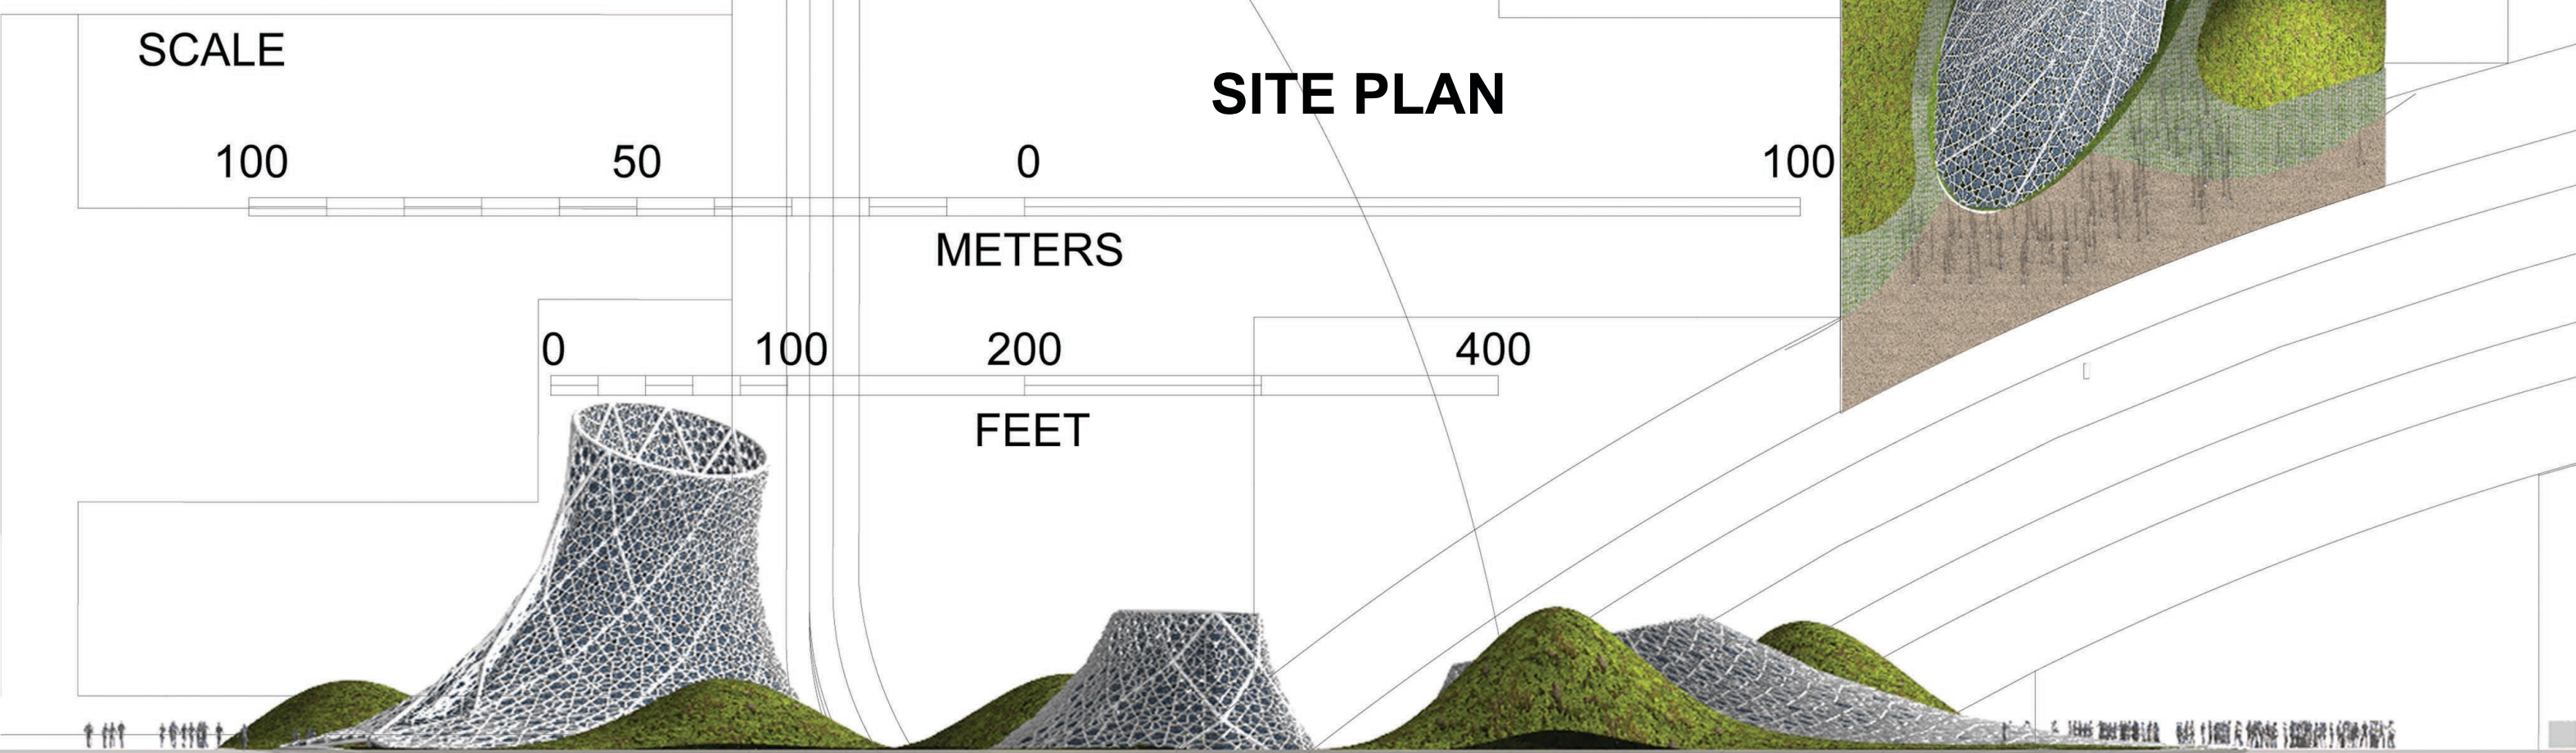
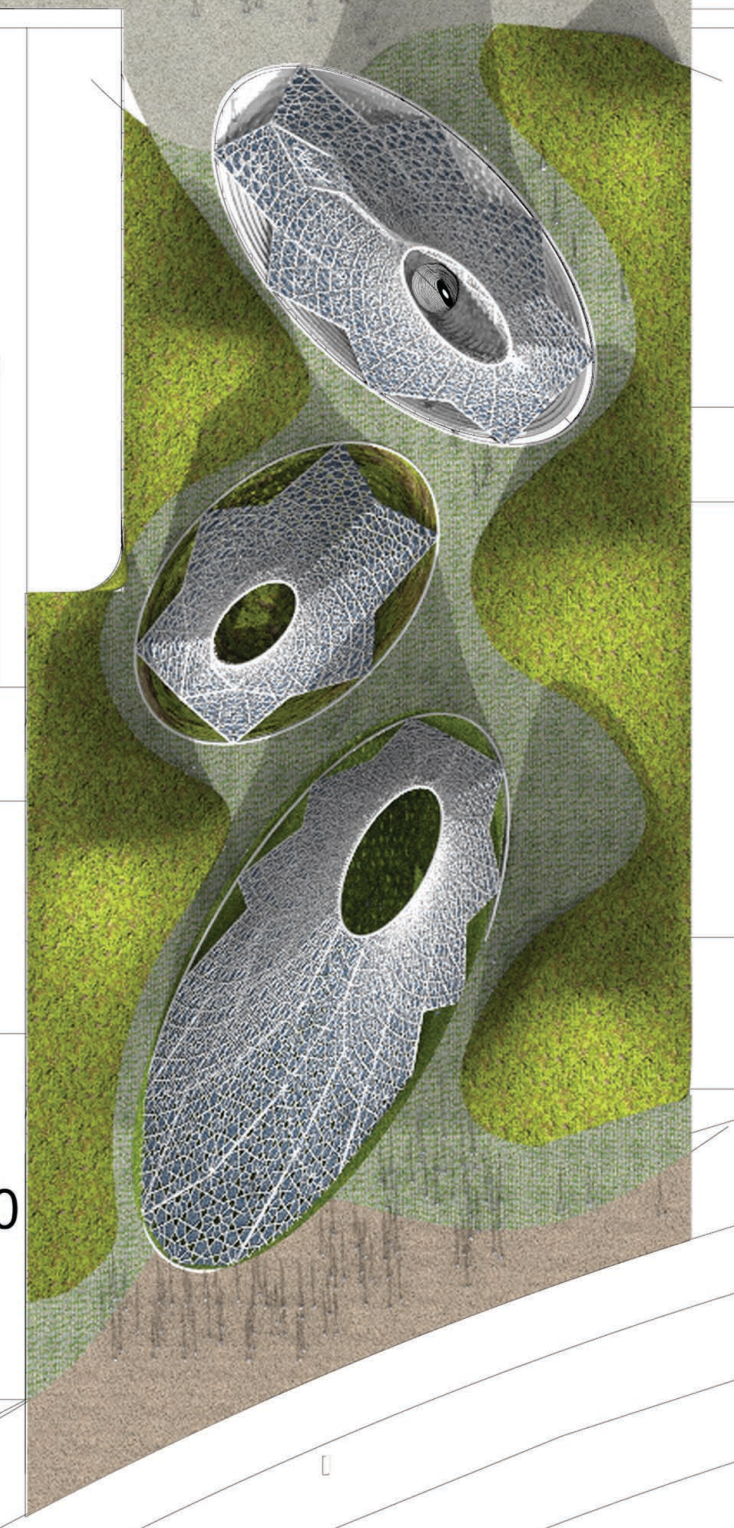


CONCEPT SKETCH

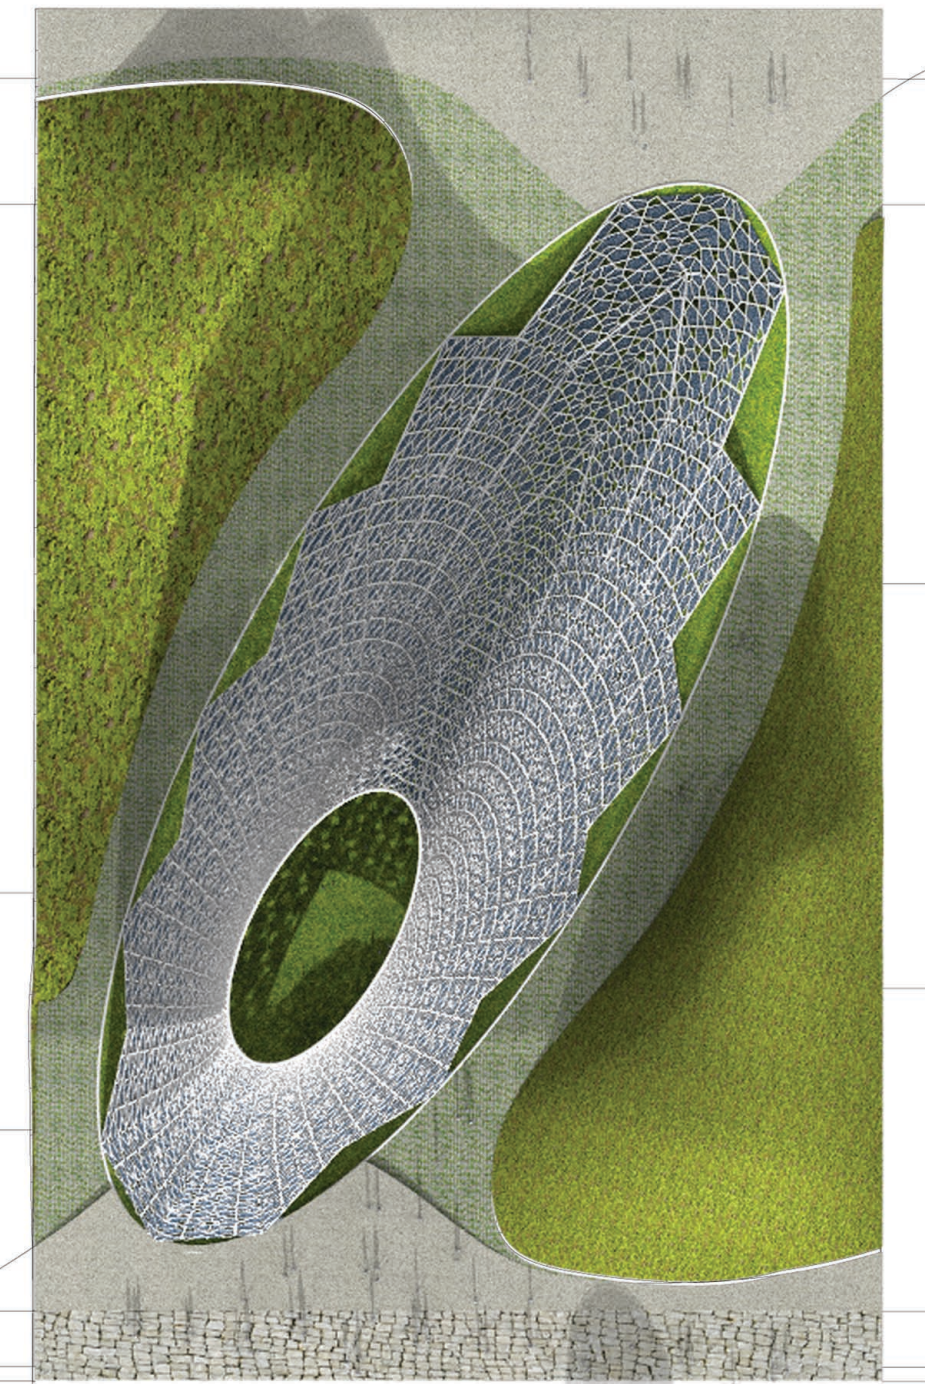

SITE PLAN

WEST ELEVATION

SCALE

100 50 0

METERS

100