

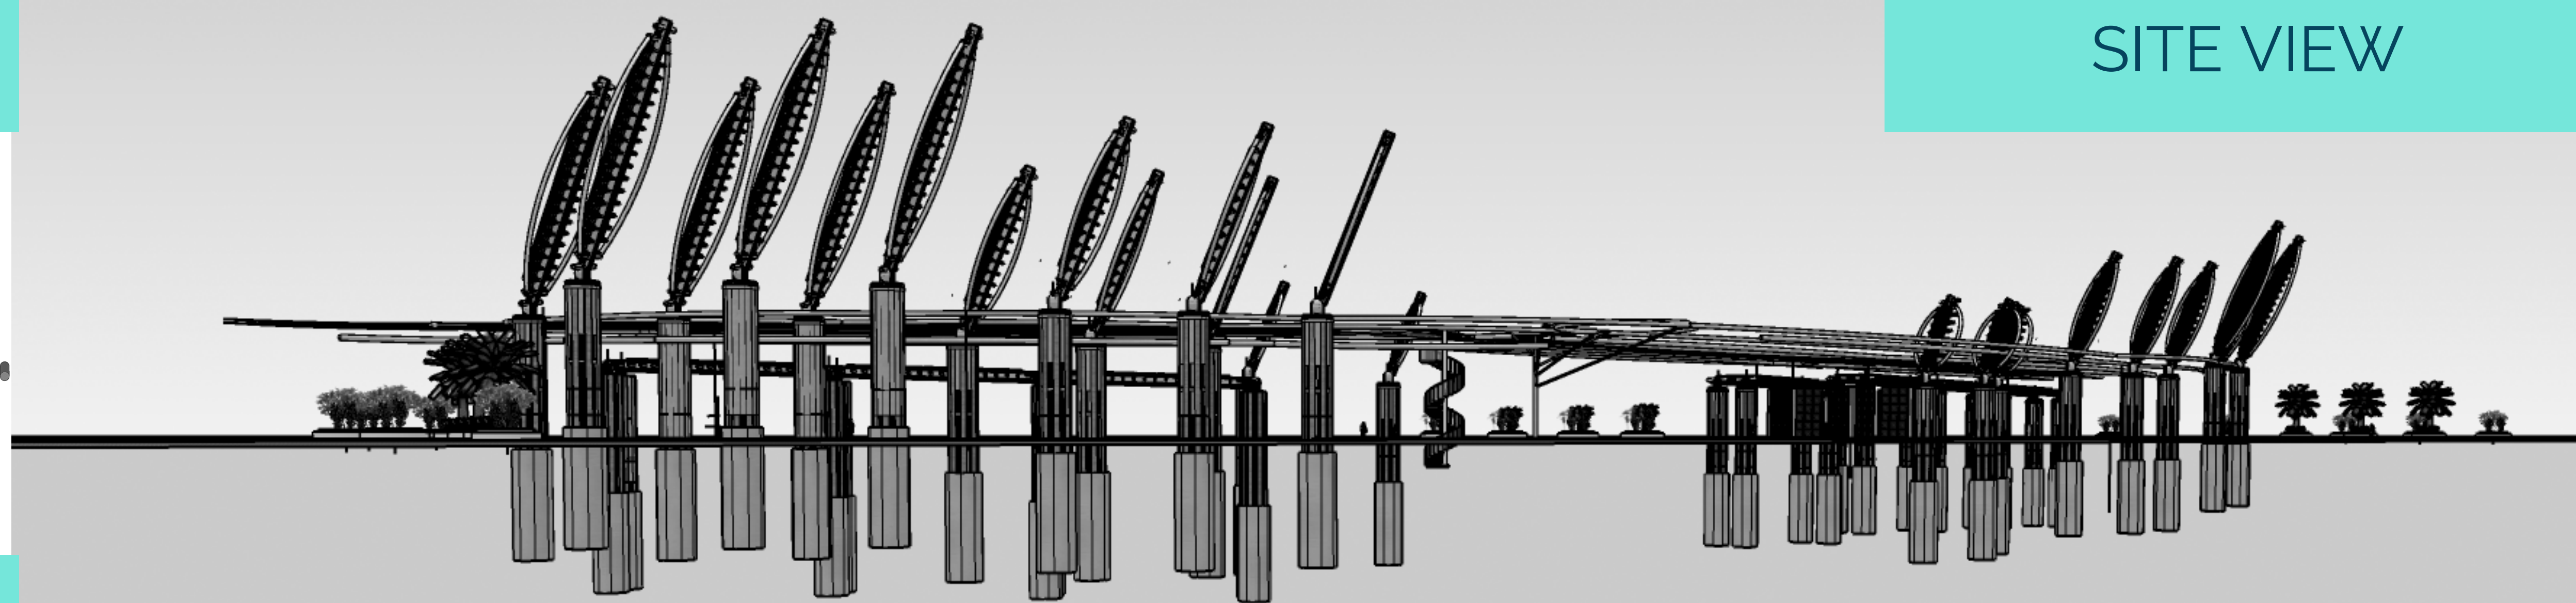


SITE CONCEPT

SITE VIEW



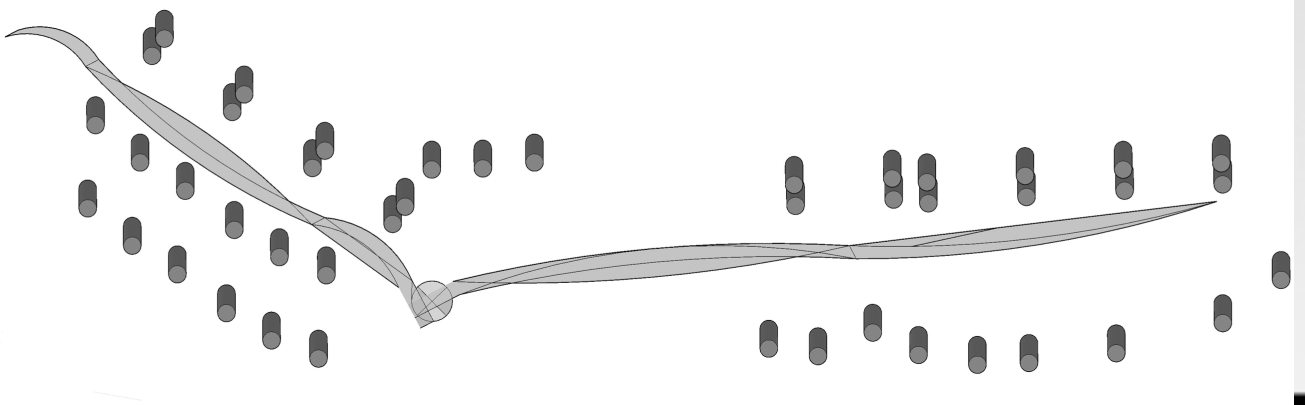


SITE PLAN

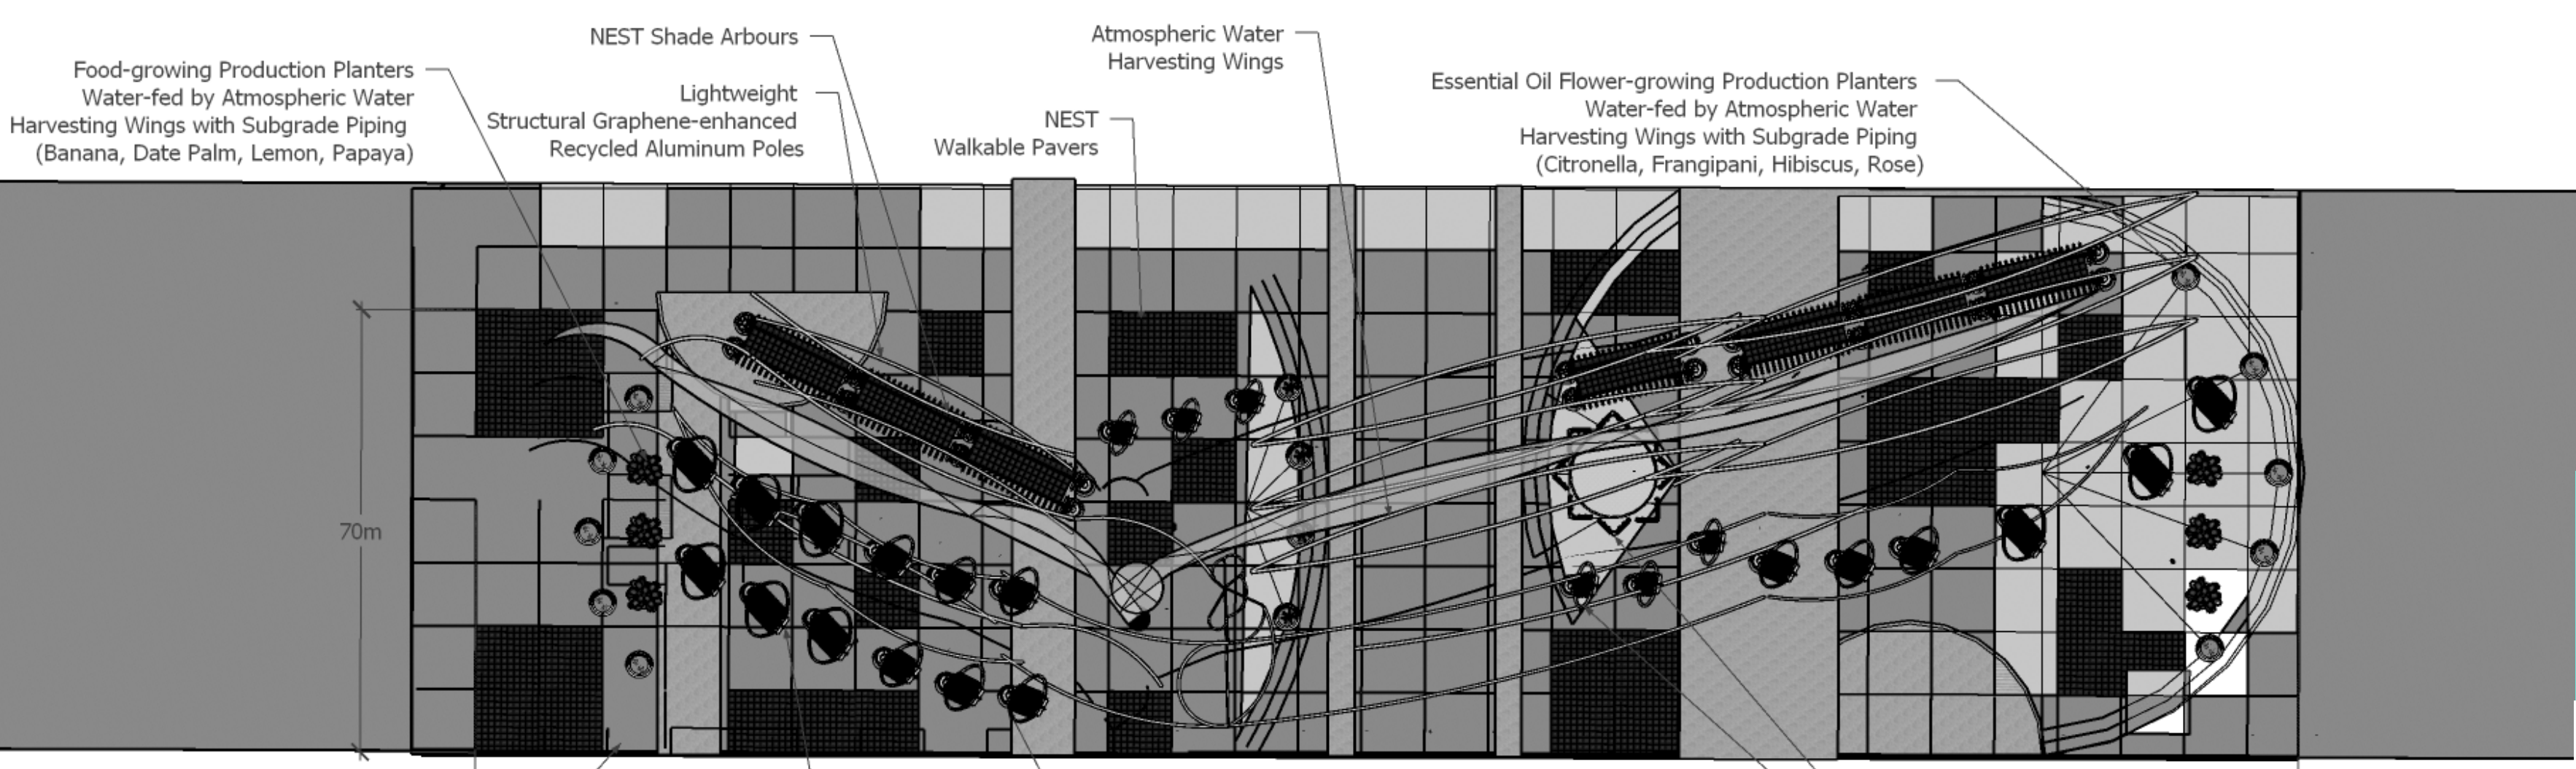

NEST FEATHER (10M, 15M, 20M)

NEST PANEL 1M

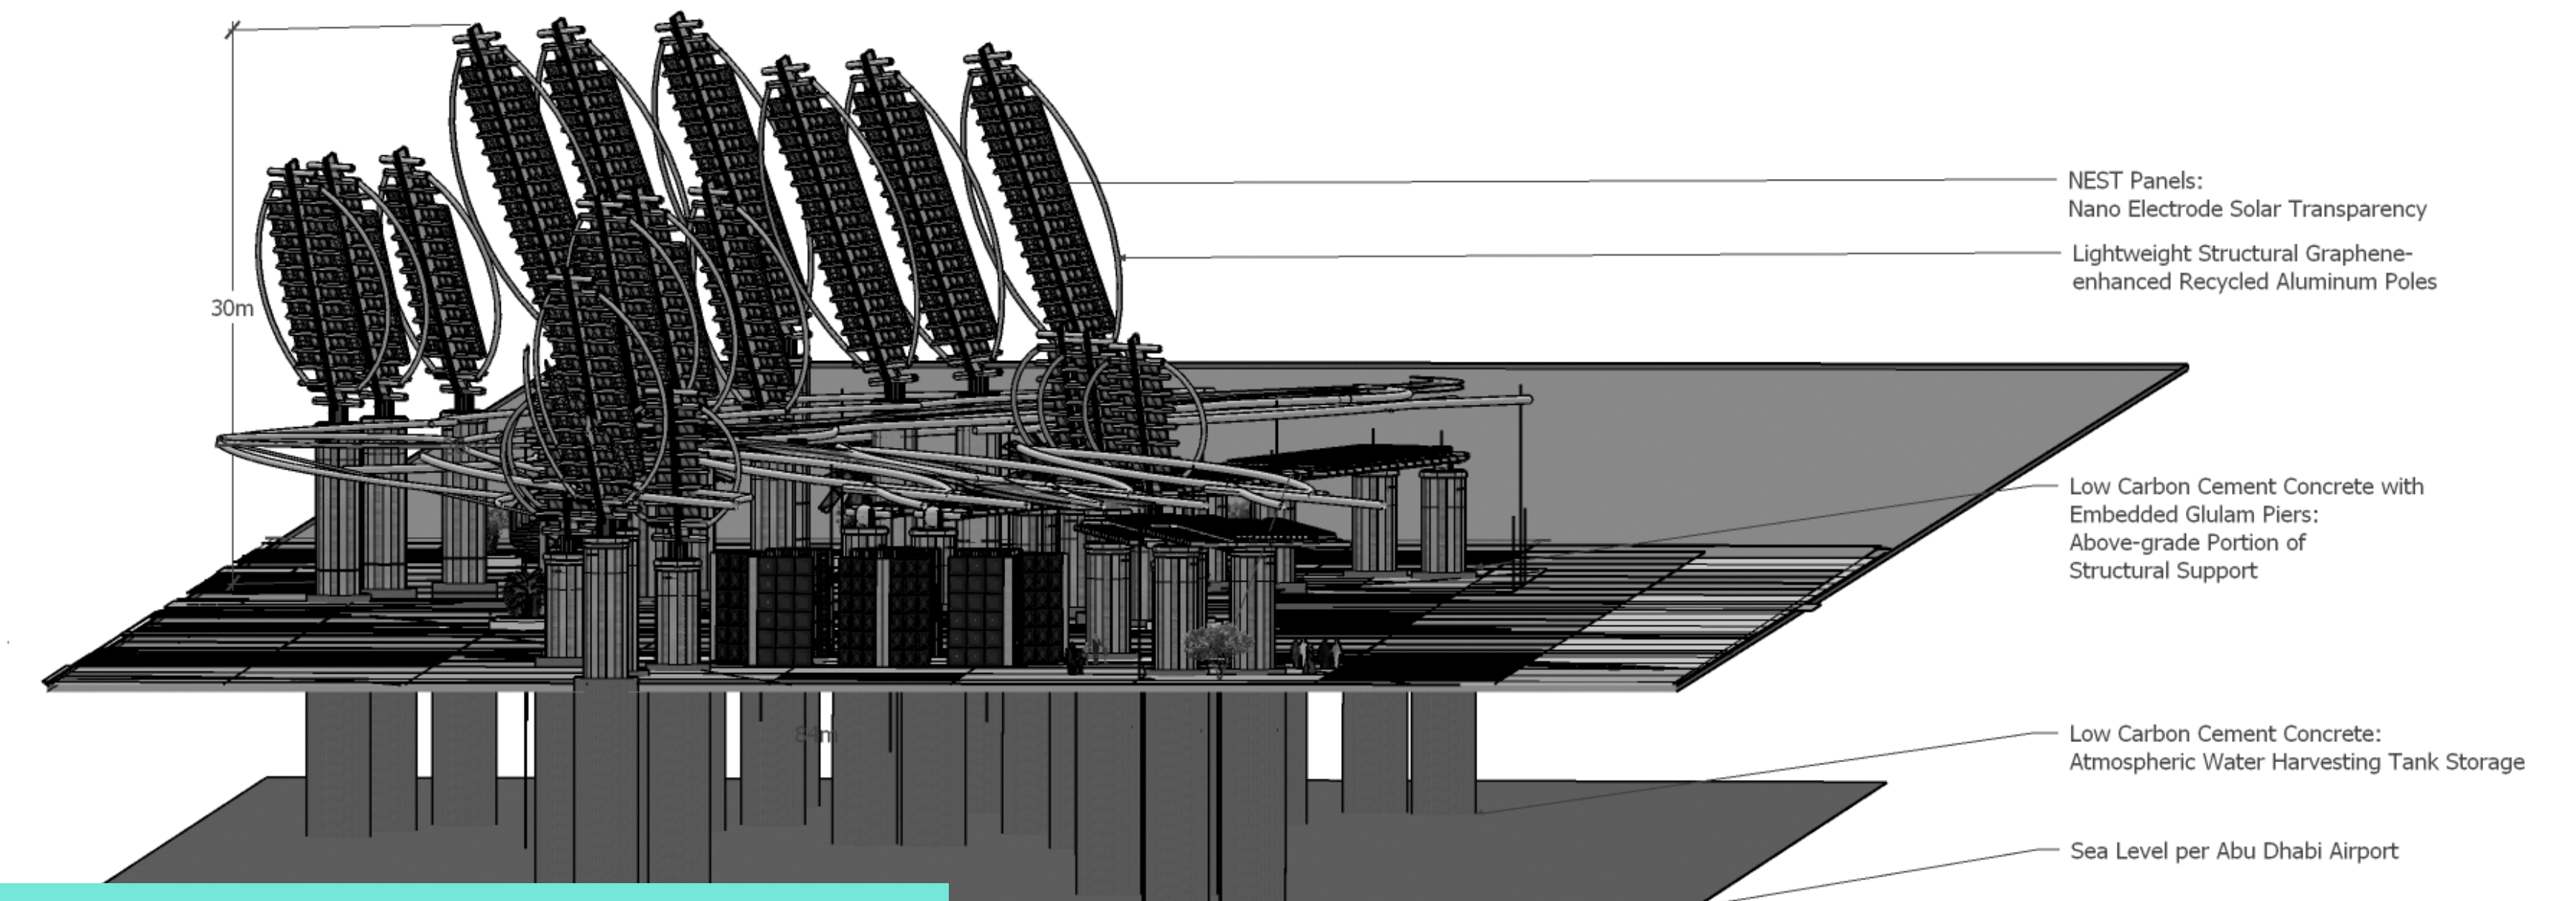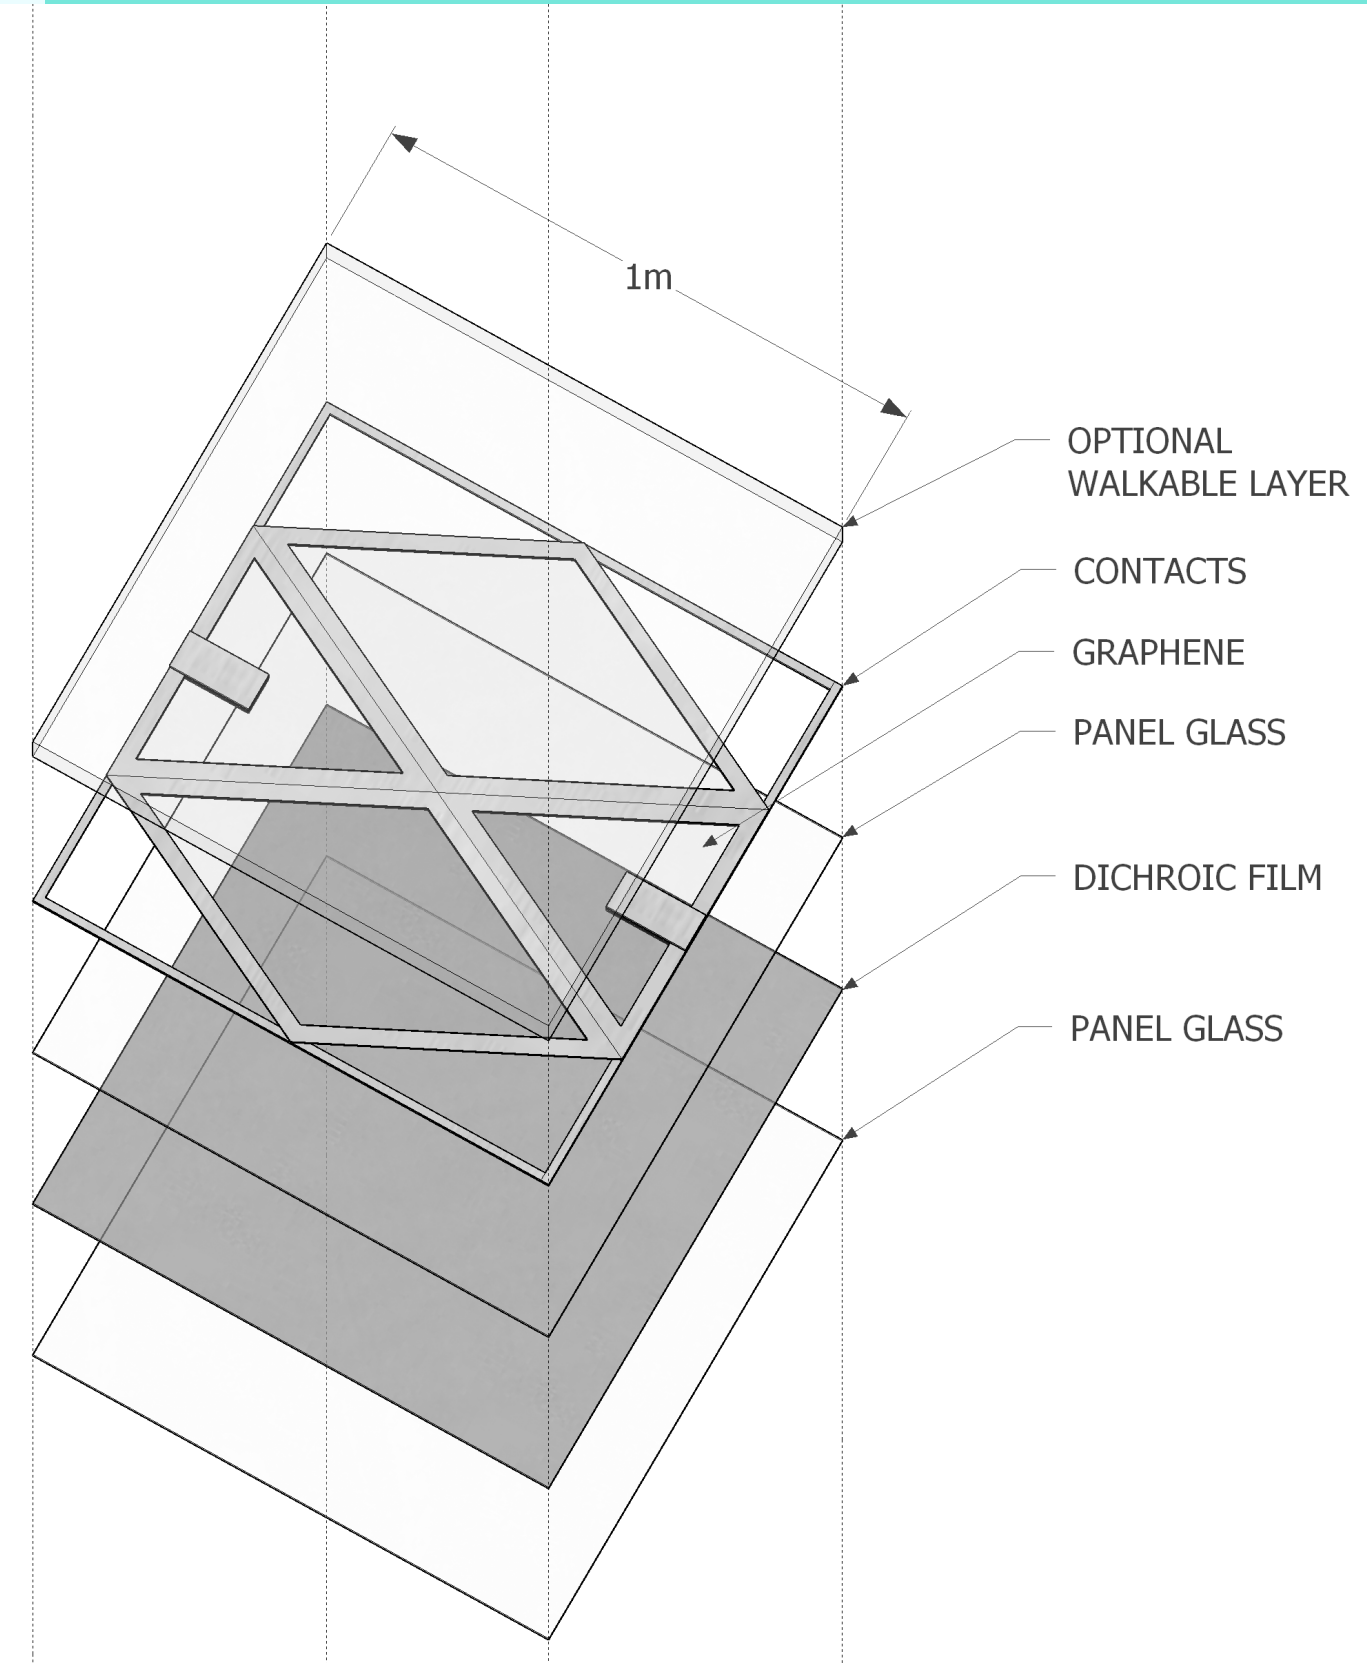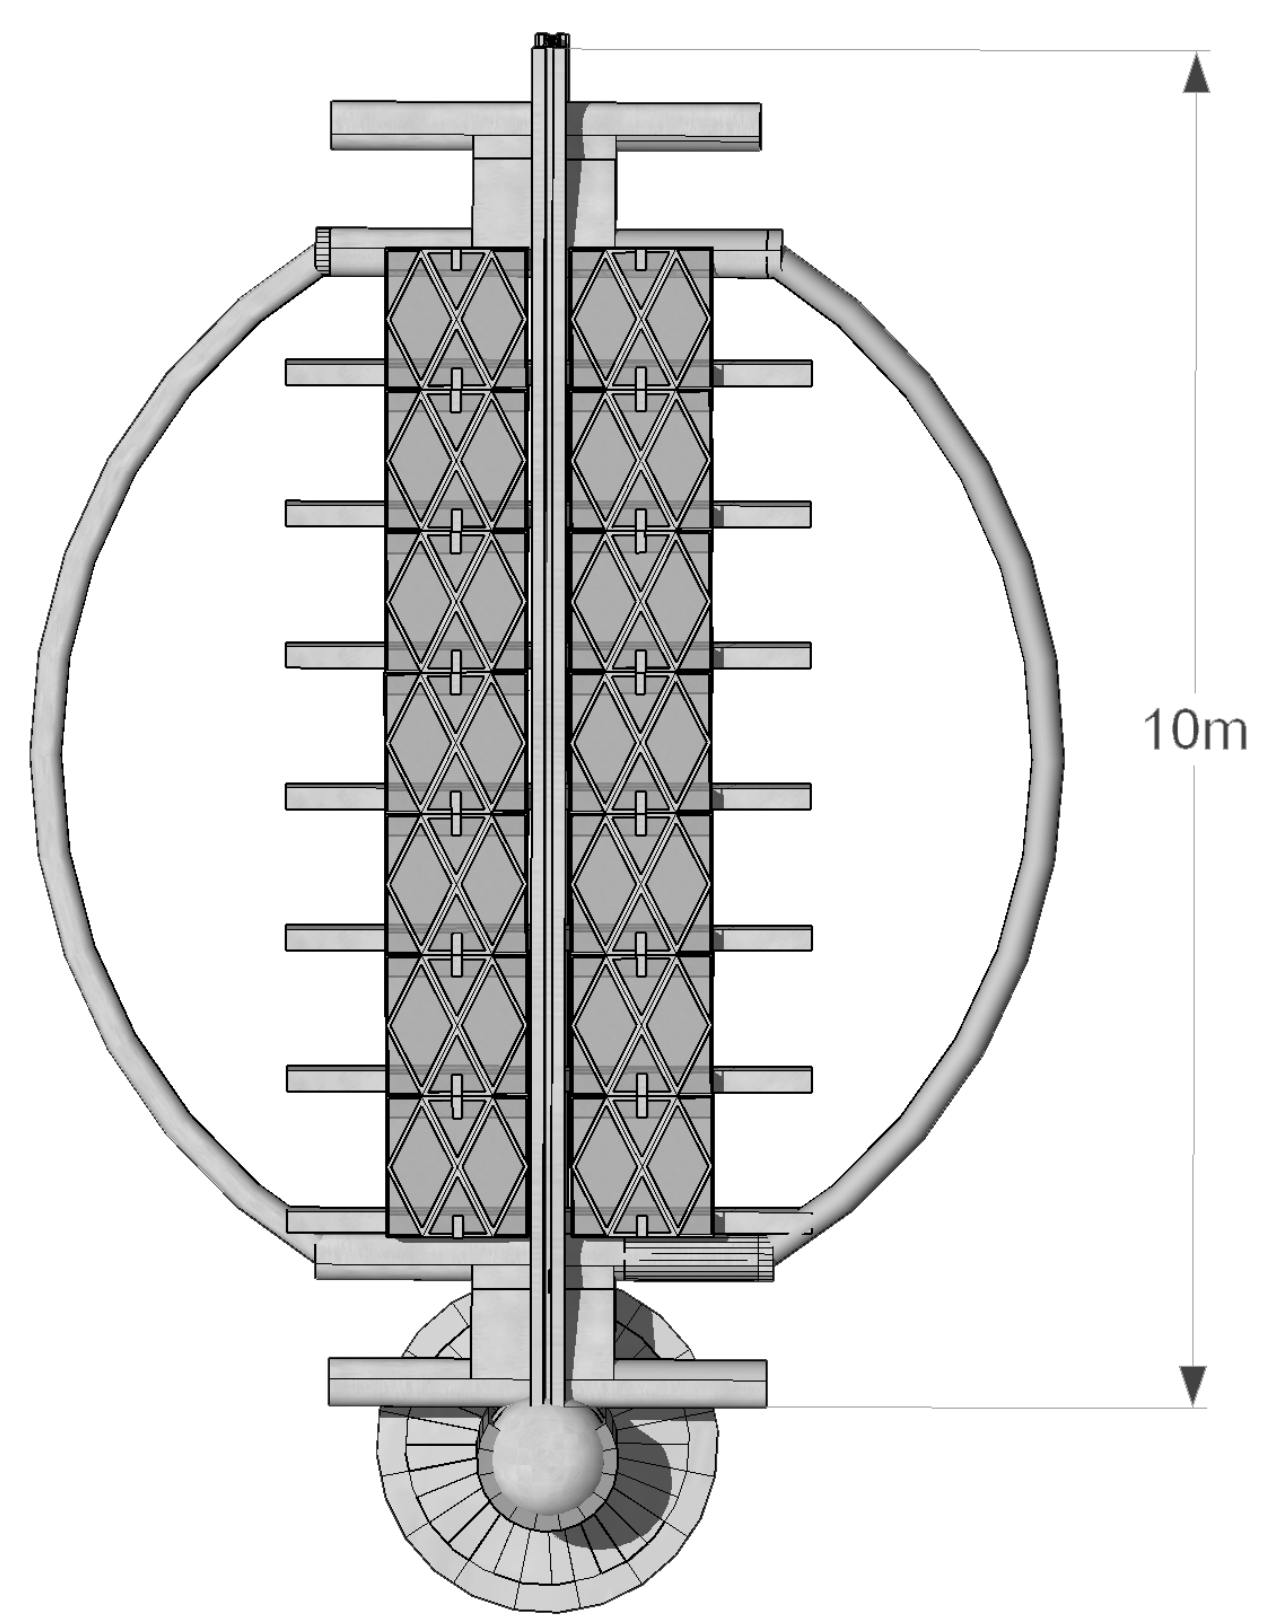

SITE SECTION