



GROUND FLOOR PLAN 1:100

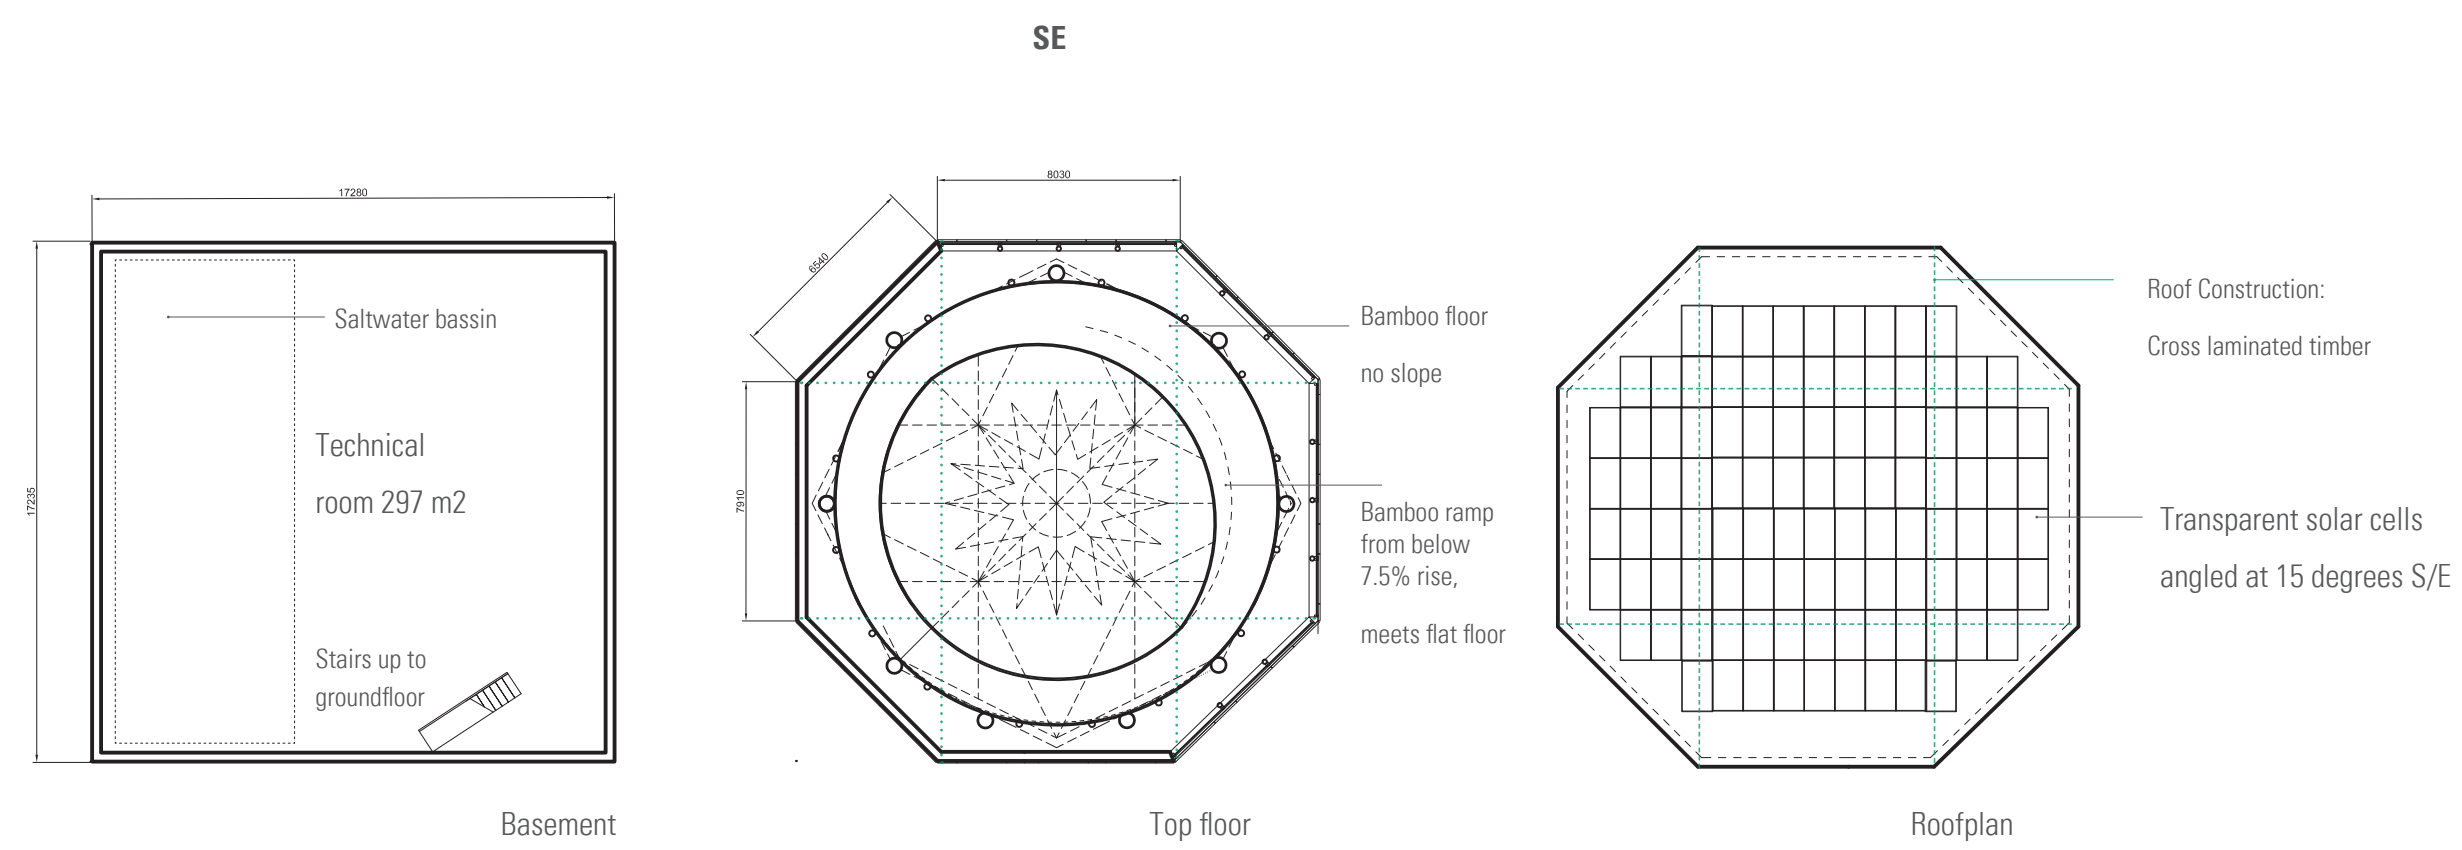

FLOORPLANS 1:250

SITEPLAN 1:5000

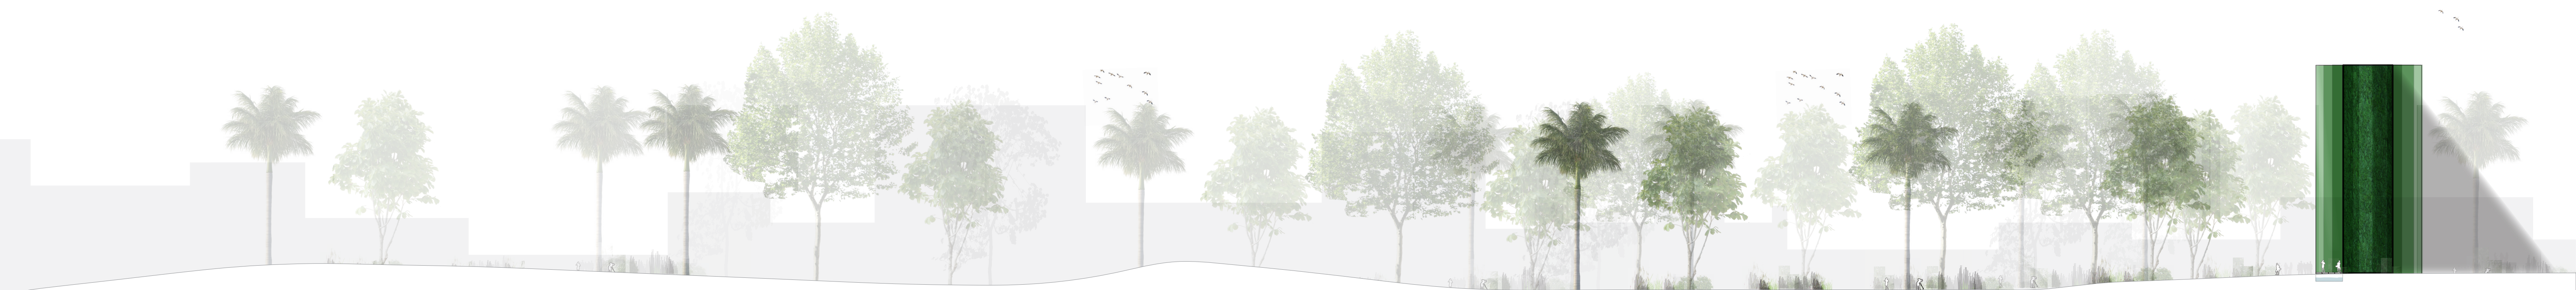

FACADE EAST 1:500