



SECTION A-A' ■

SECTION B-B' ■

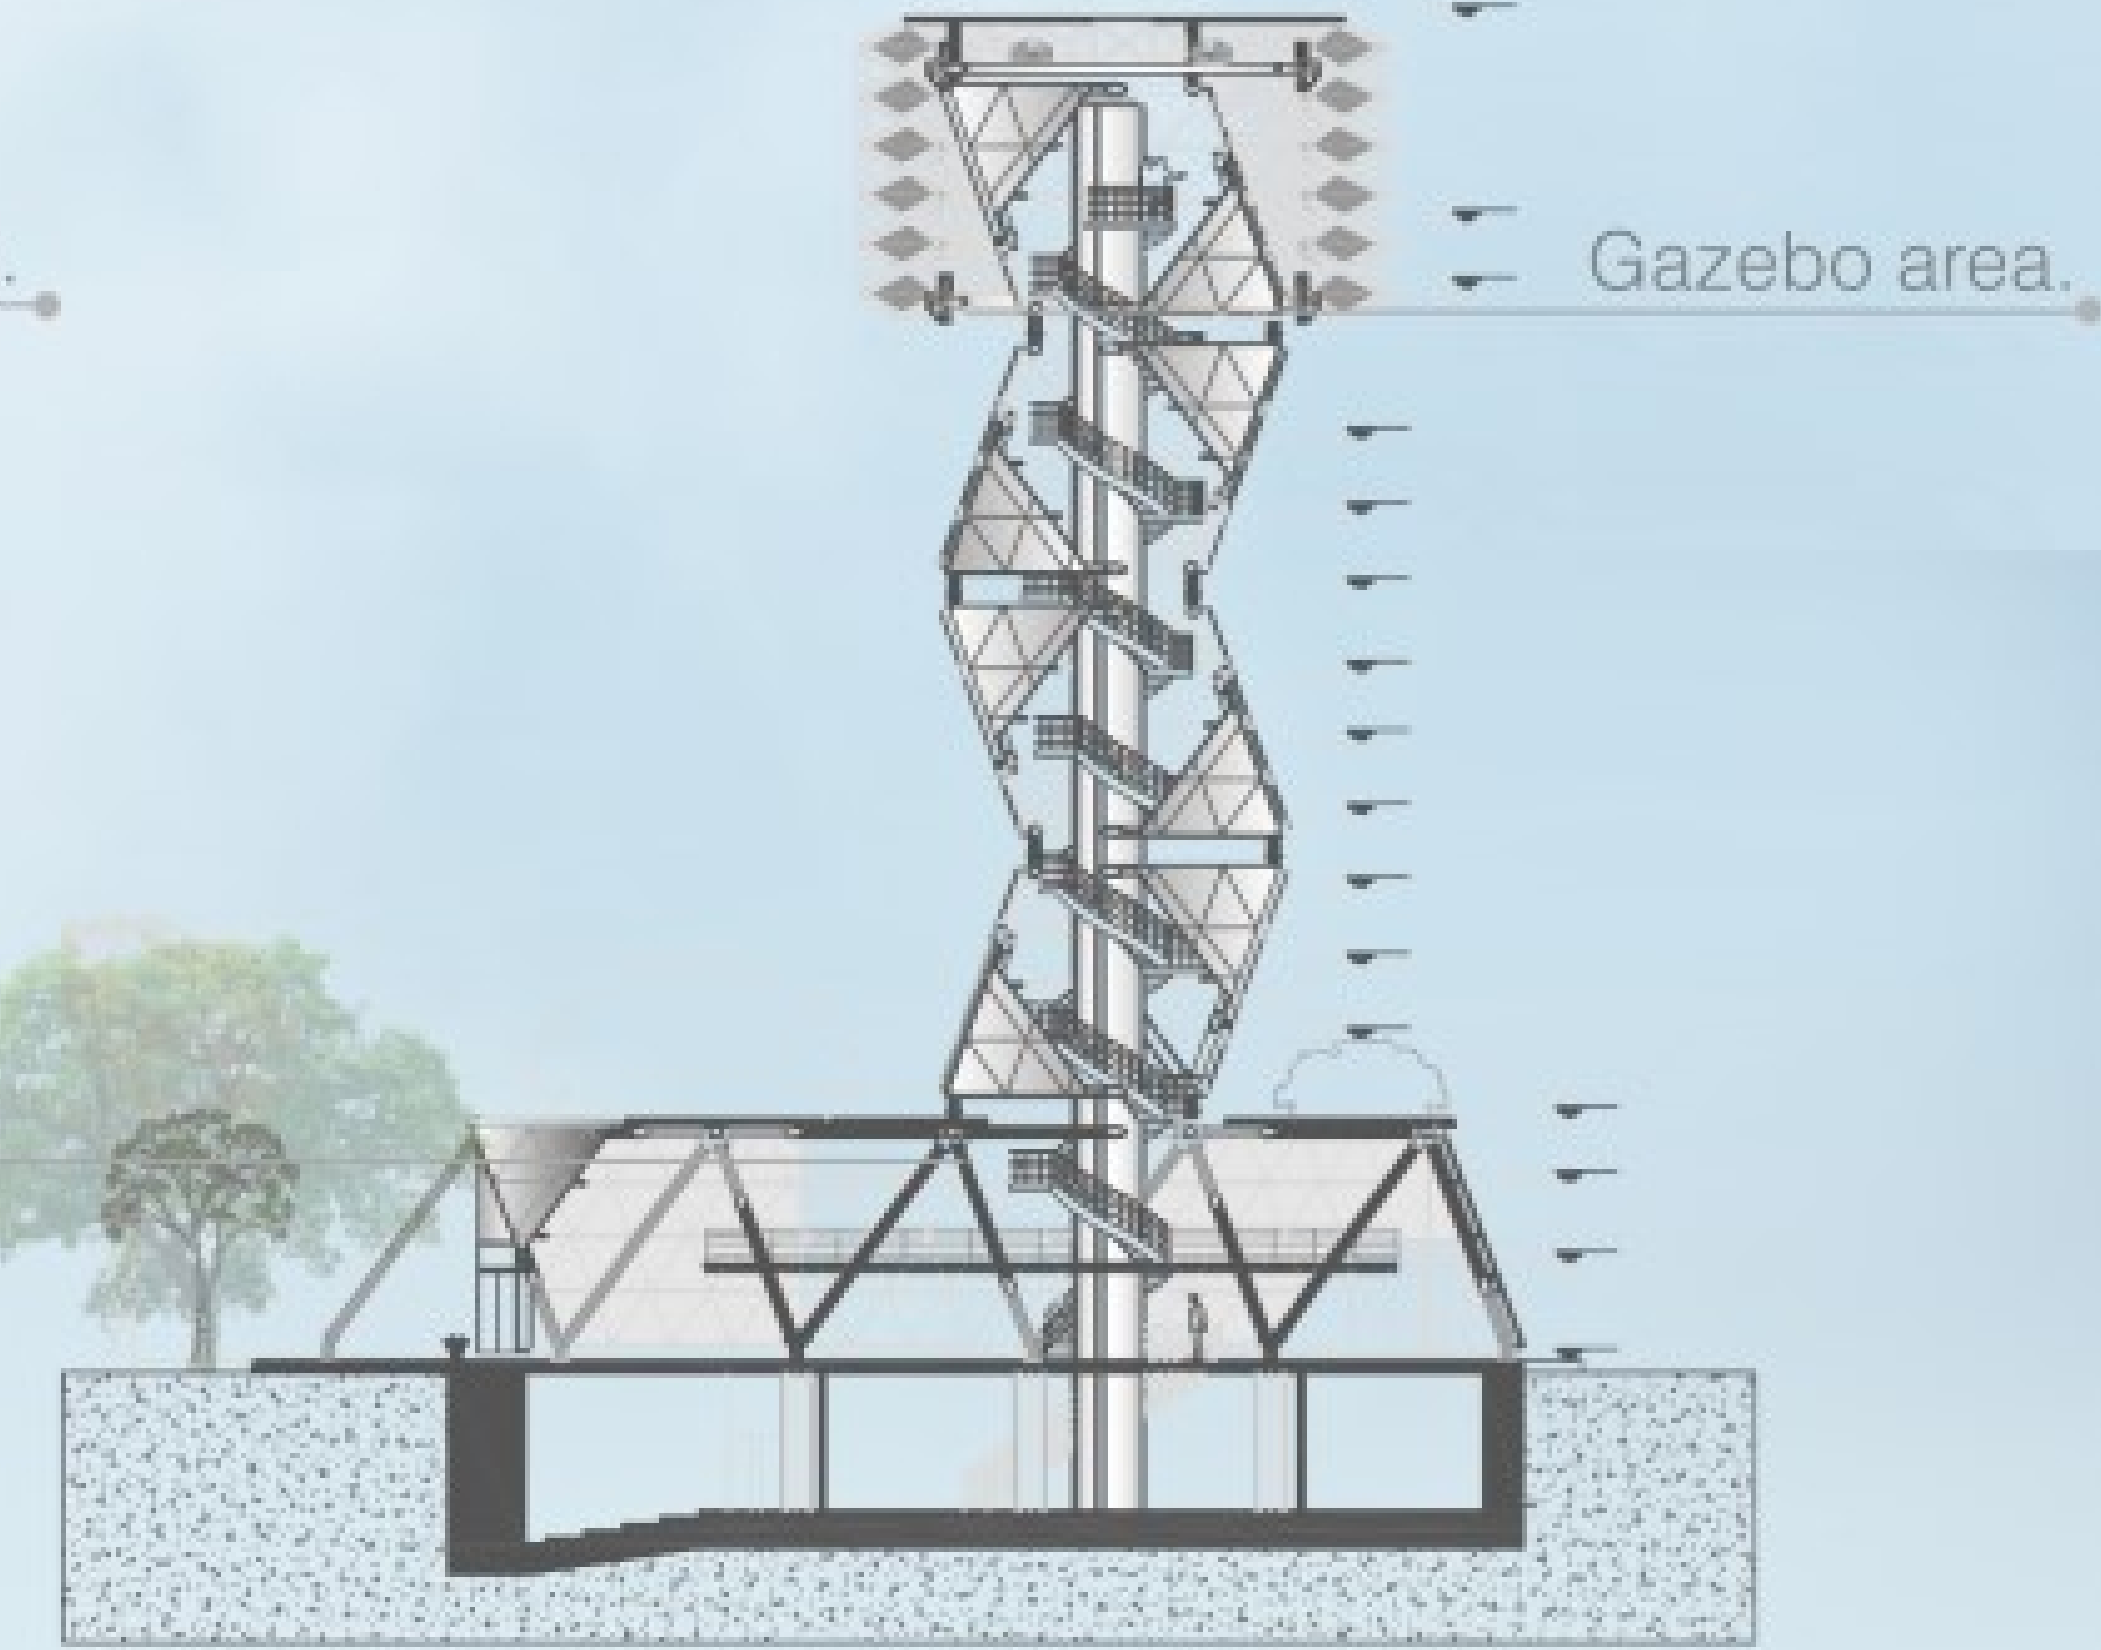

■ This artistic piece is attributed to utilitarian characteristics, configuring itself as a museum of alternative energies, destined for this 1300m², that will allow users to explore the operation from generation to storage of energy, including the self-supply of the tower.

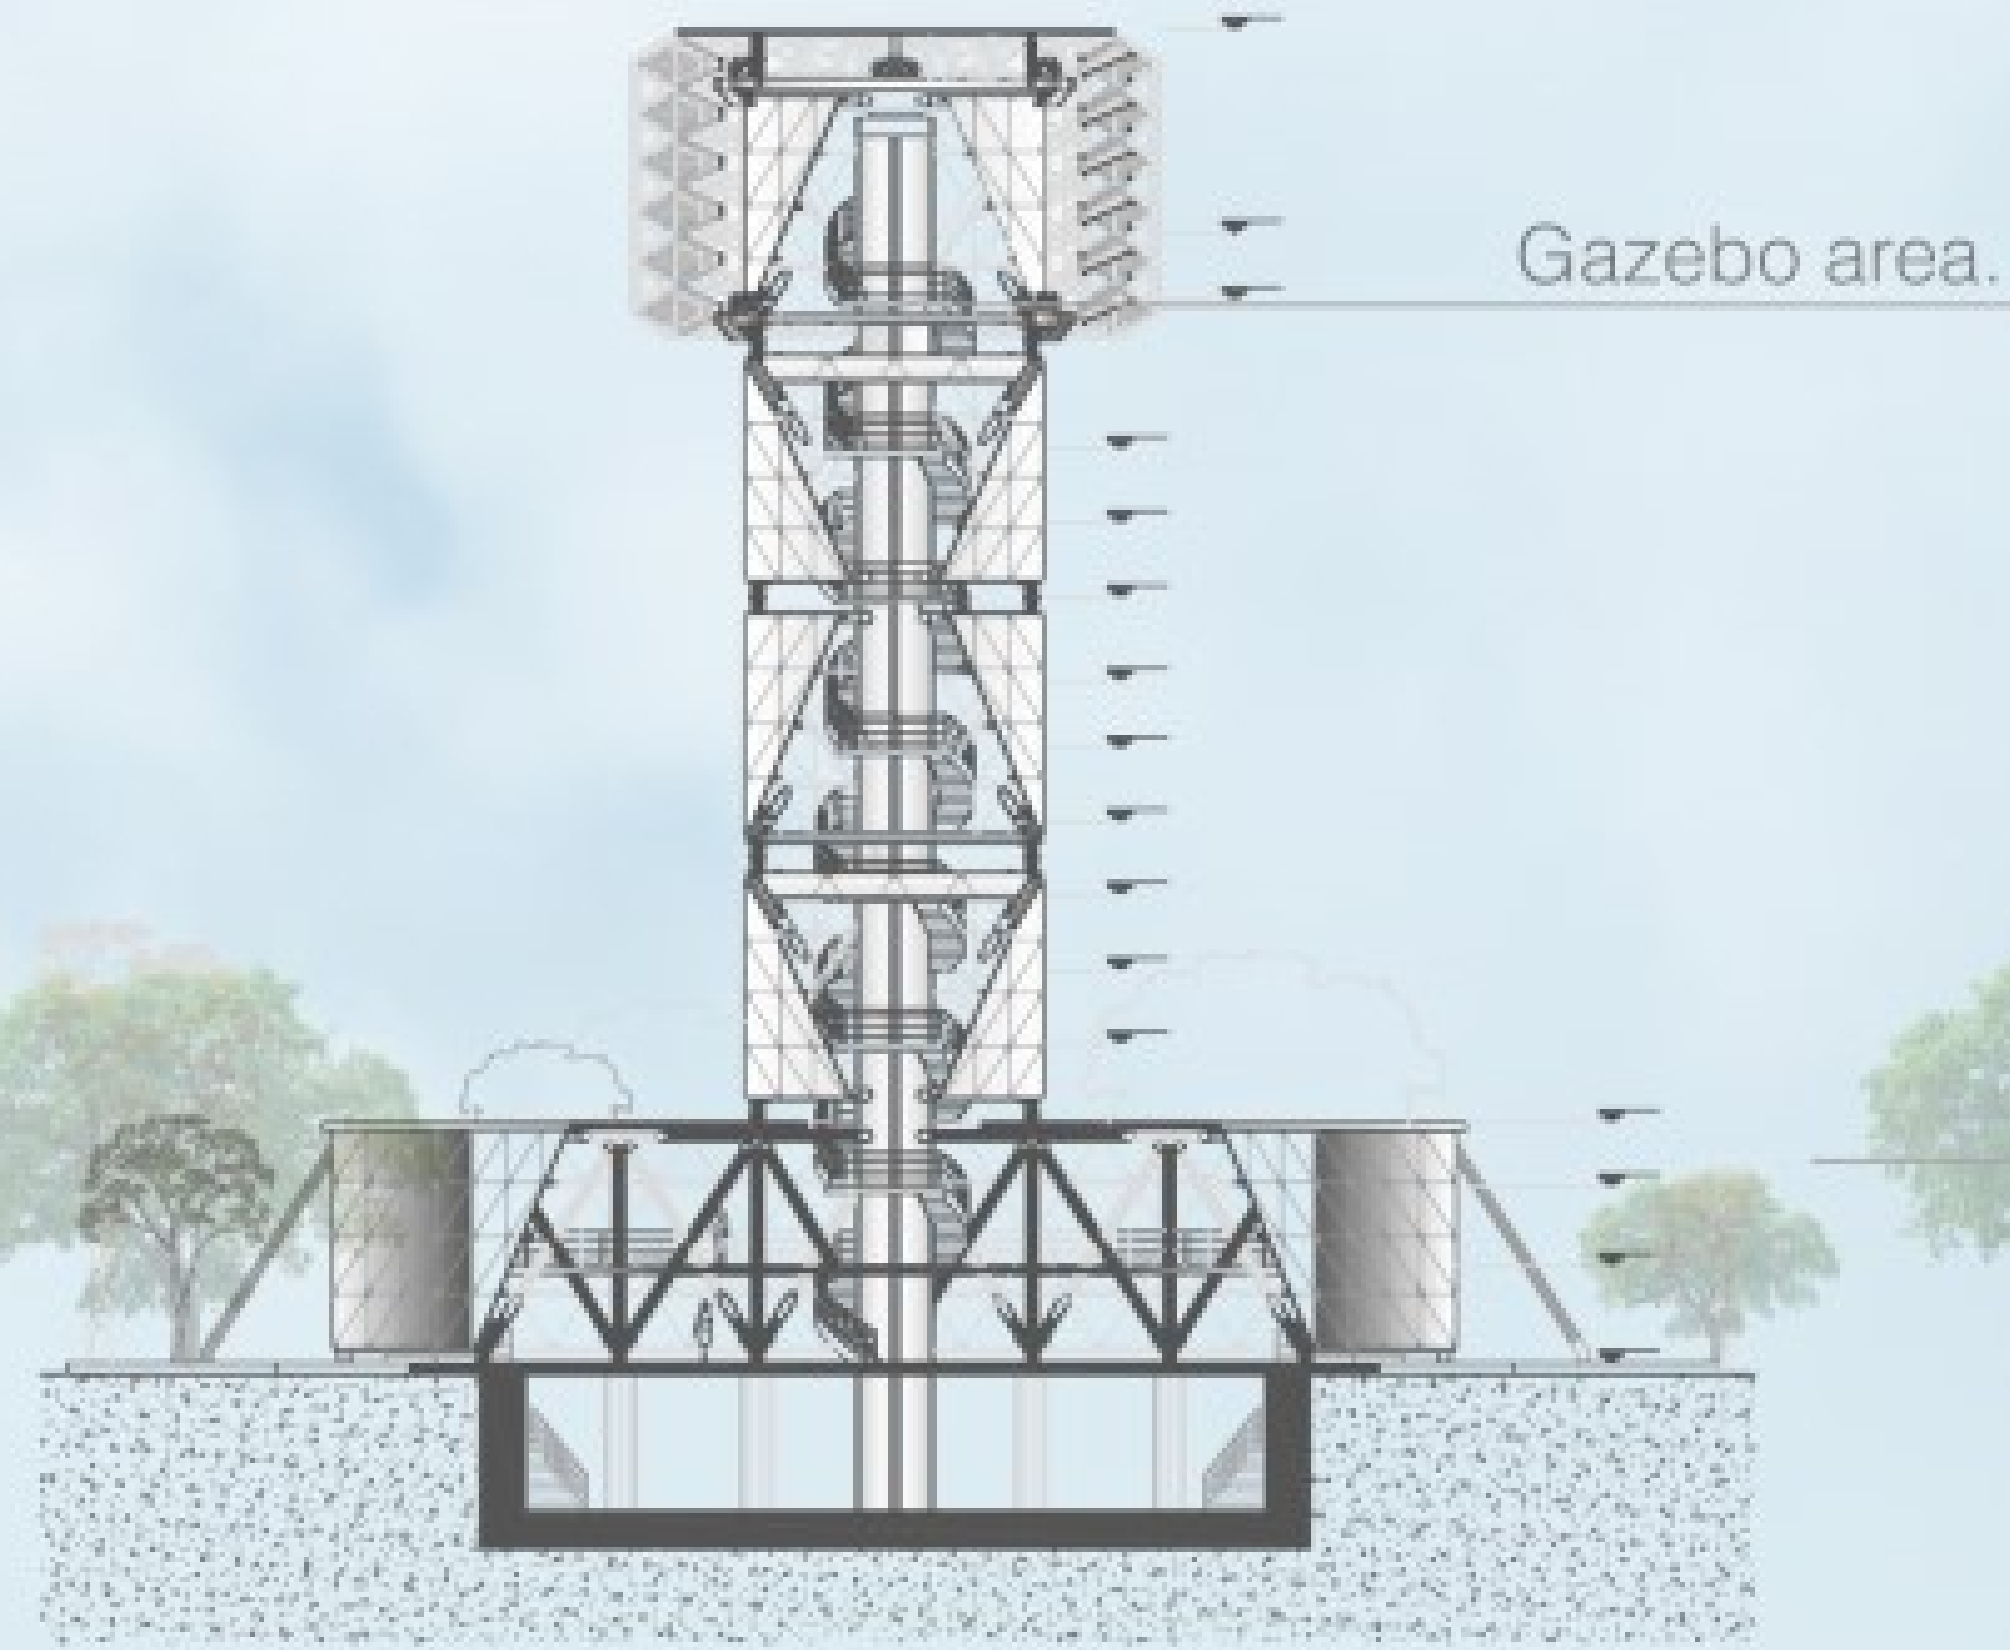