

SITE PLAN




SOUTH EAST VIEW FOR SECTOR (G06)



SOUTH EAST VIEW FOR SECTOR (G21)



NORTH WEST VIEW FOR SECTOR (G06)

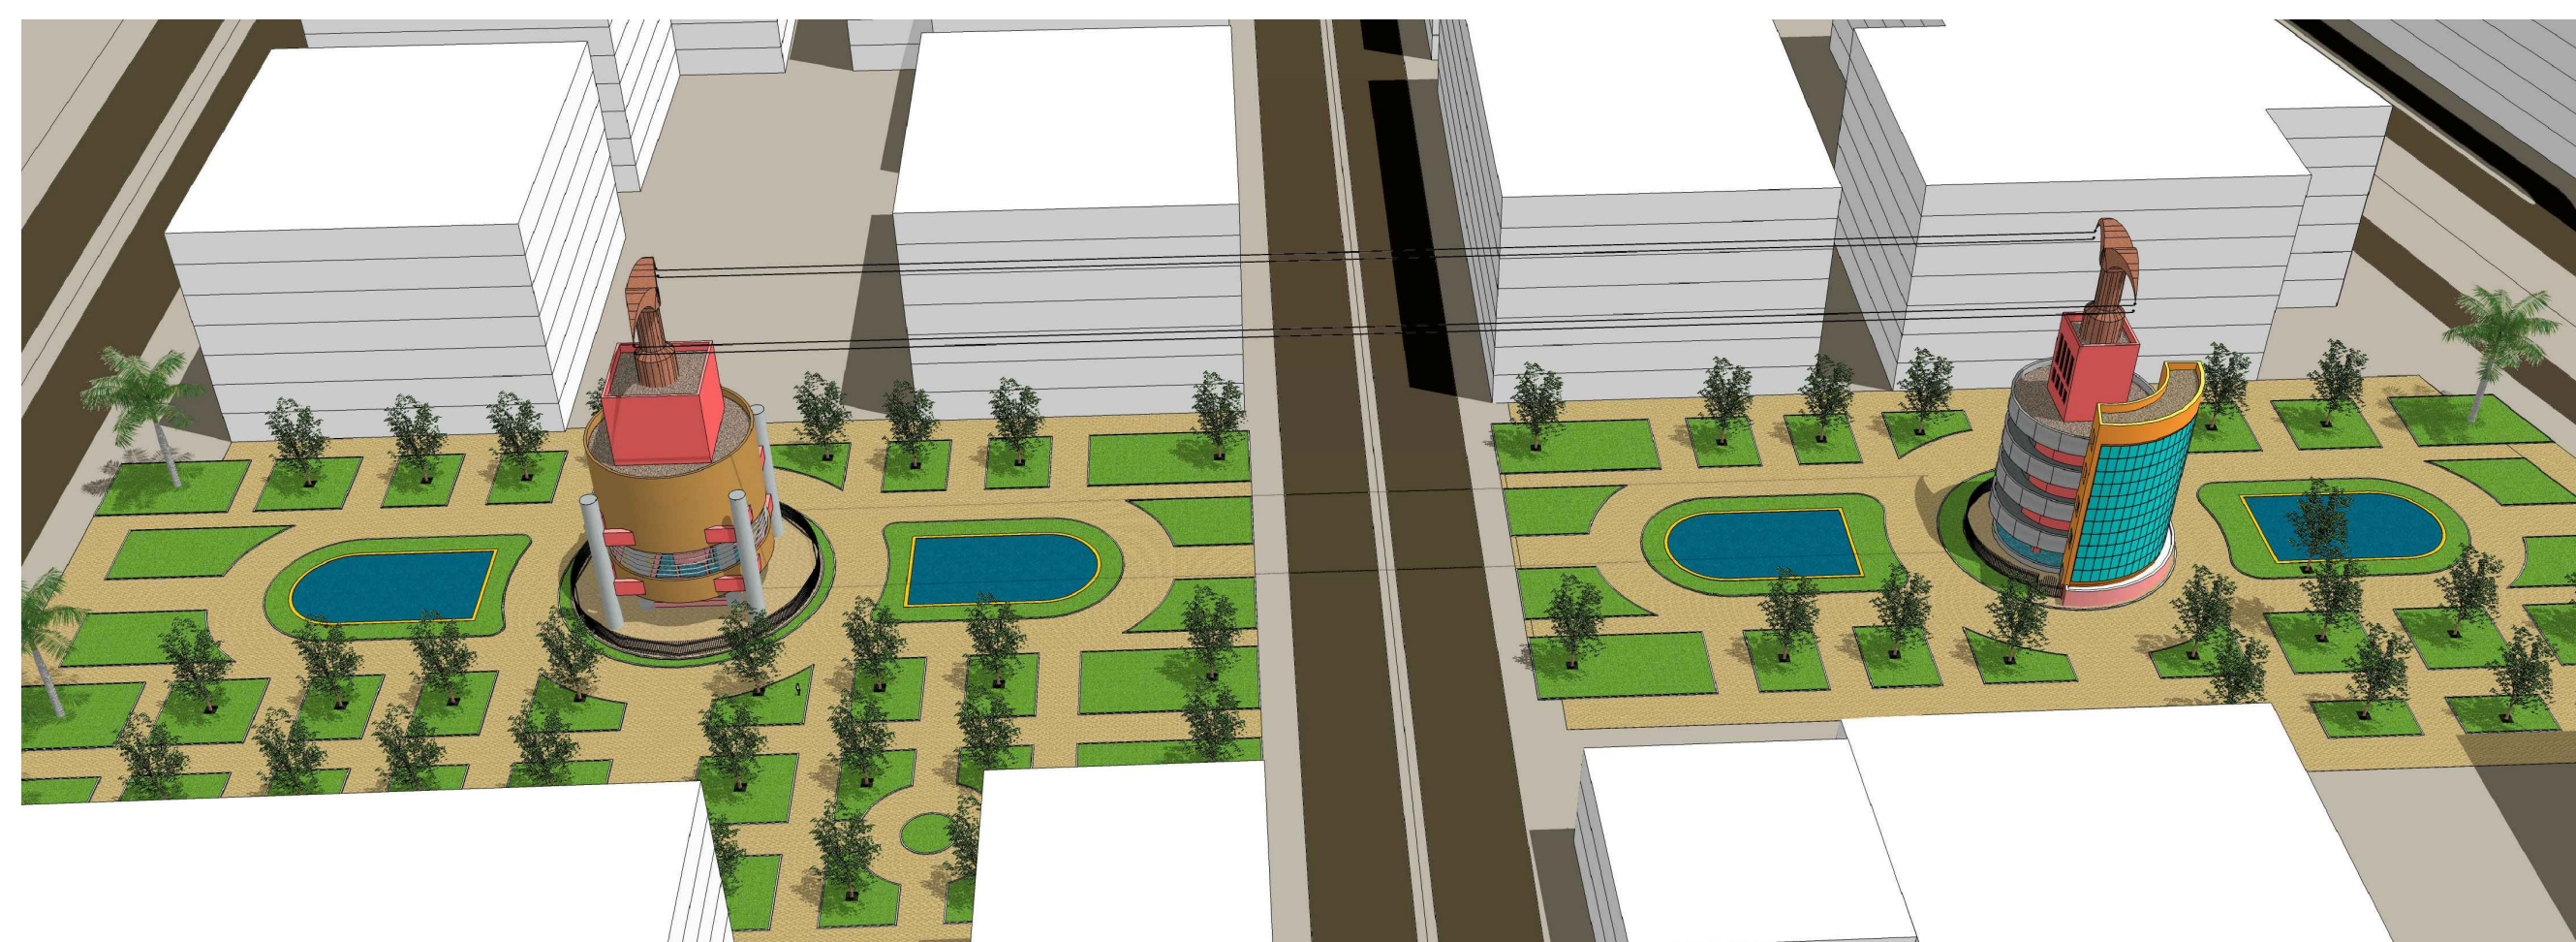

UPPER VIEW FOR SECTORS (G21 & G06)



NORTH WEST VIEW FOR SECTOR (G21)

LAGI 2019 ABUDHABI

SITE PLAN & PERSPECTIVES

PROJECT NAME :  
MASDAR LAND ART  
FOR RENEWABLE ENERGY

