

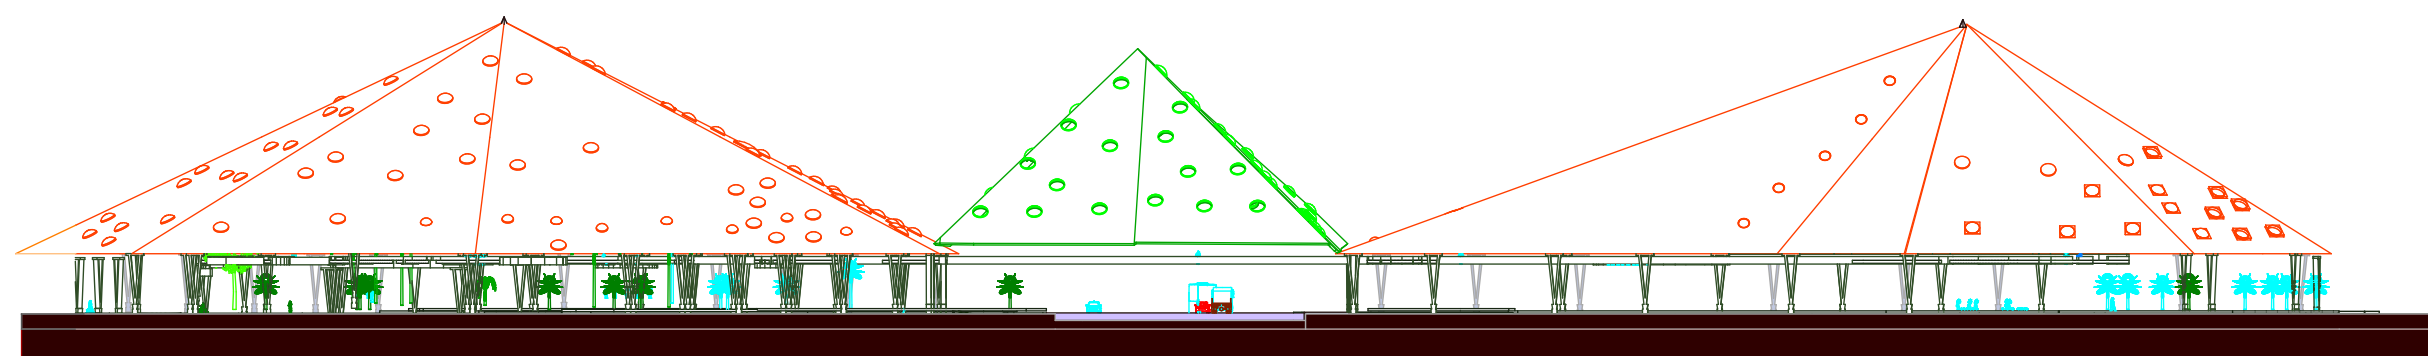


SECTION S01

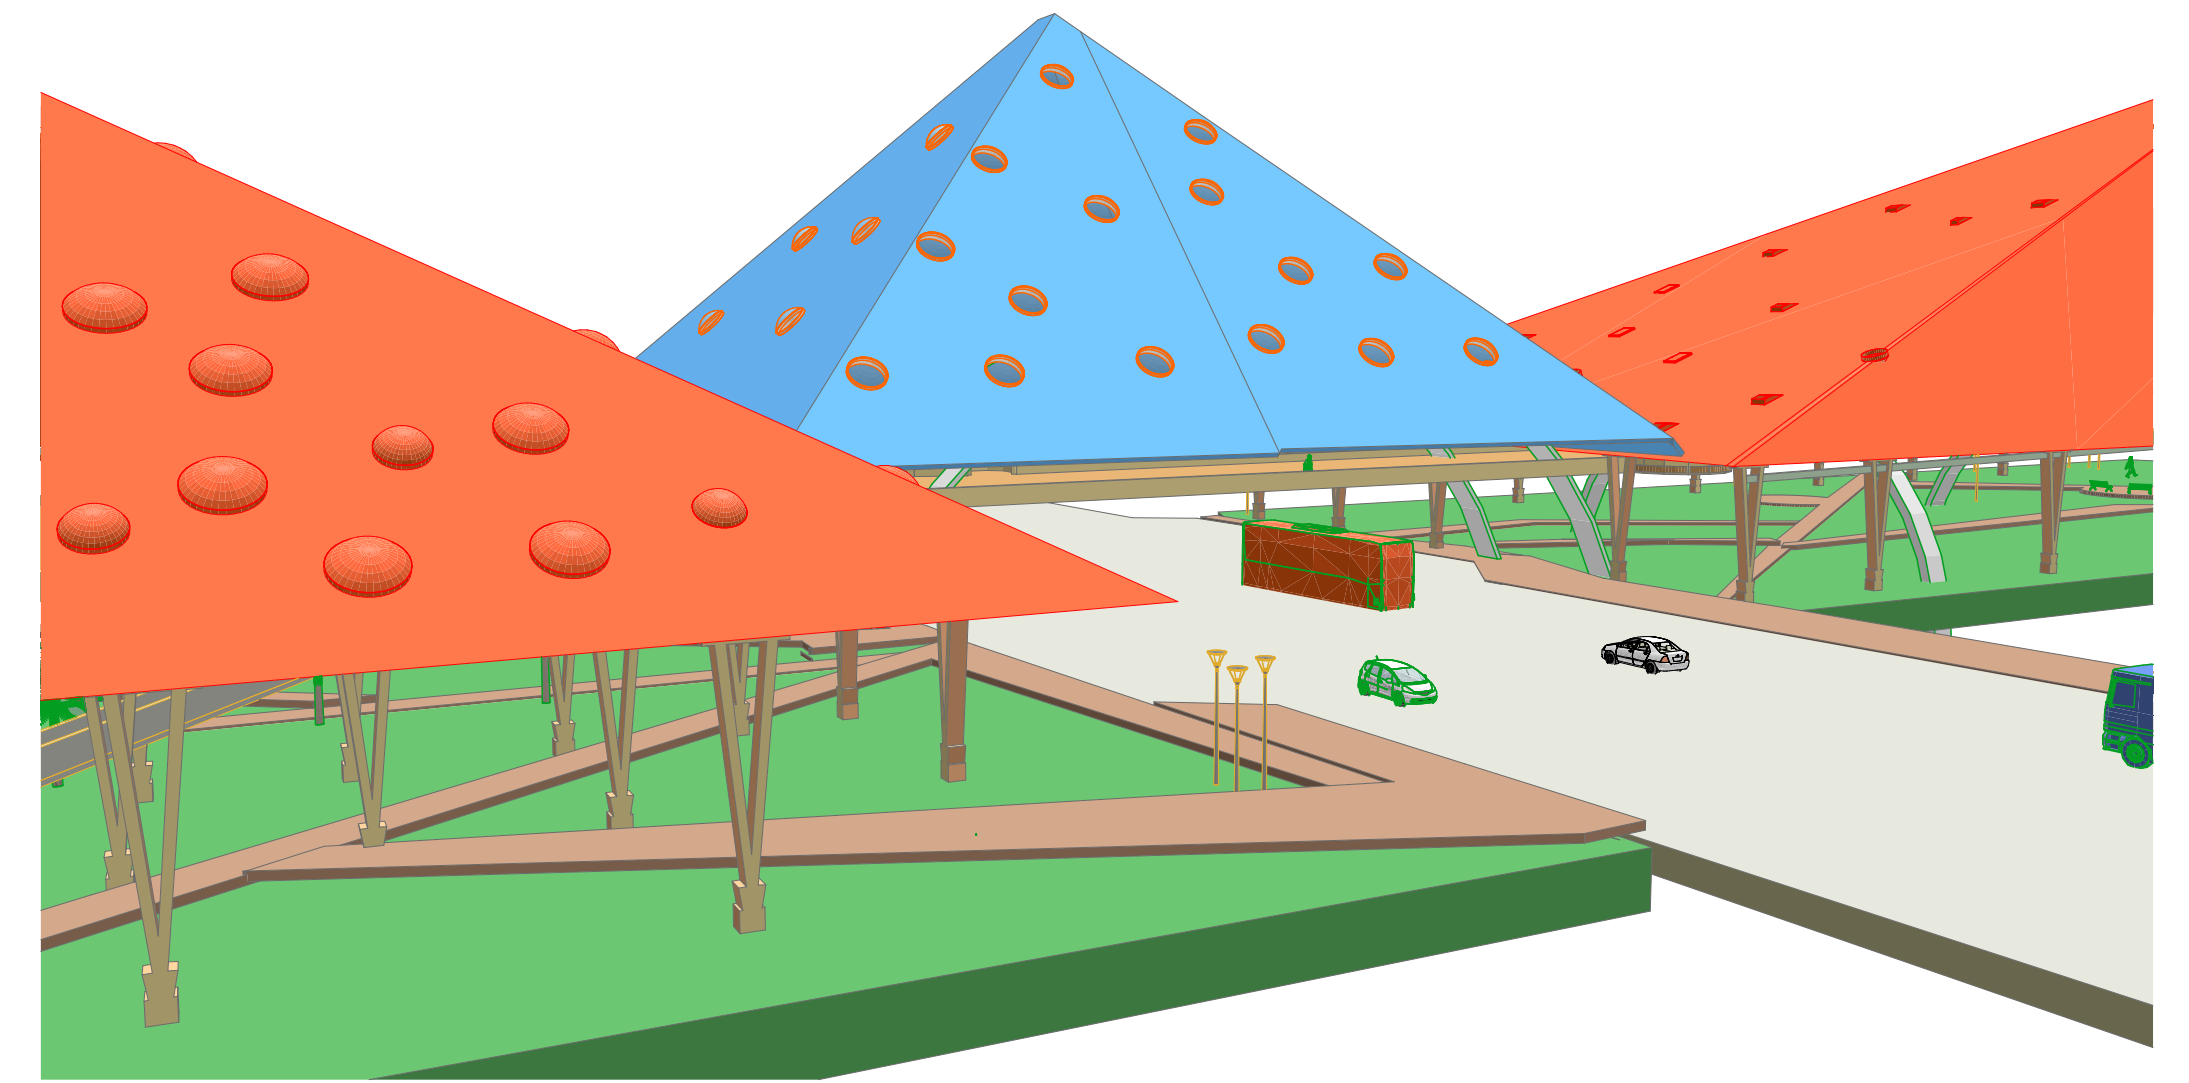


SOUTH-WEST ELEVATION

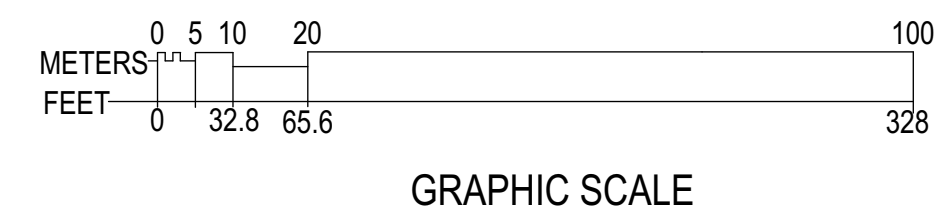

VIEW FROM SOPUTH AT ROAD

NOTE: ENTIRE ROOF SURFACE /BUILDING ENVELOPE CAN BE TRANSLUCENT MATERIAL SUCH AS LAMINATED GLASS FOR OPTIMUM RENEWABLE SOLAR COLLECTION THUS PUSHING THE ENVELOPE FOR MAXIMUM ELECTRICAL POWER GENERATION.

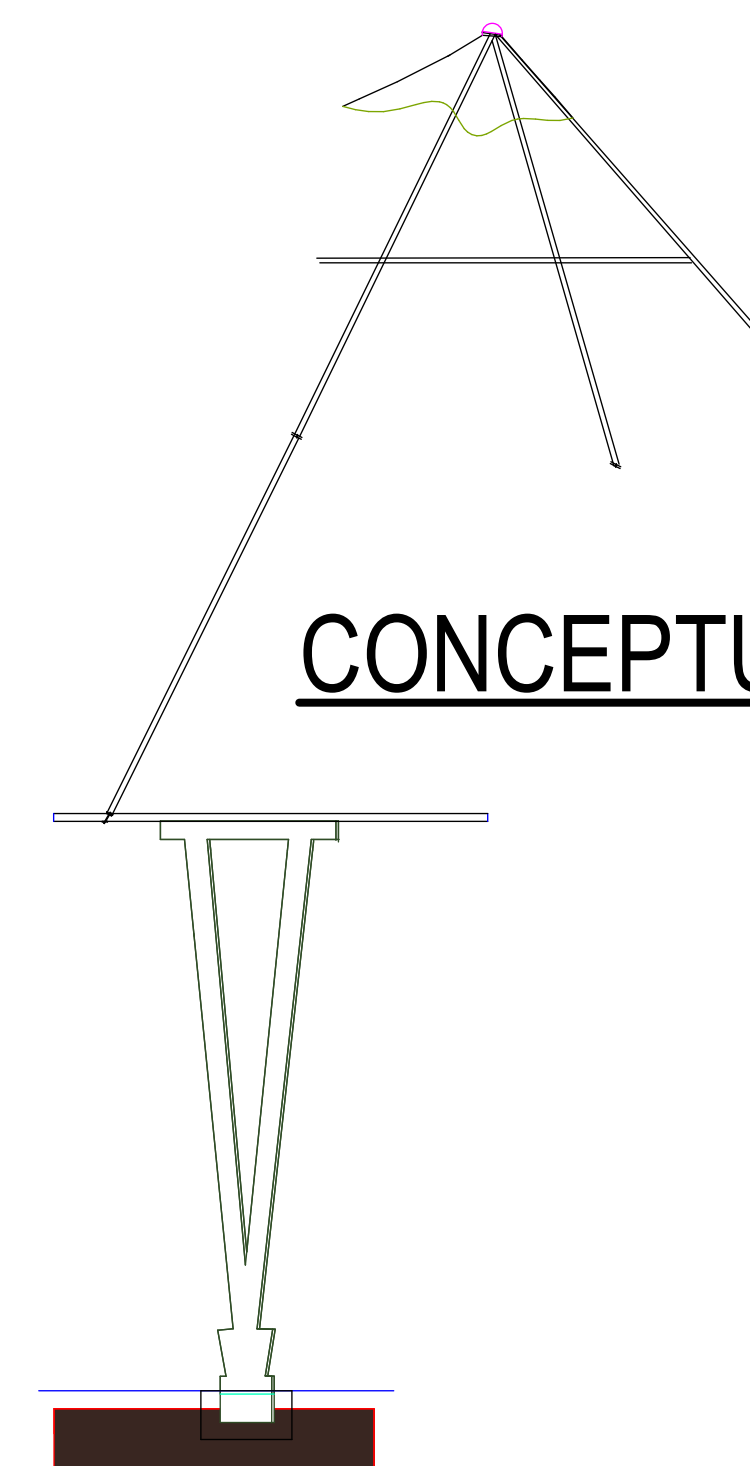

CONCEPTUAL CONNECTION SYSTEM