


View of the southern façade of the Community Centre.

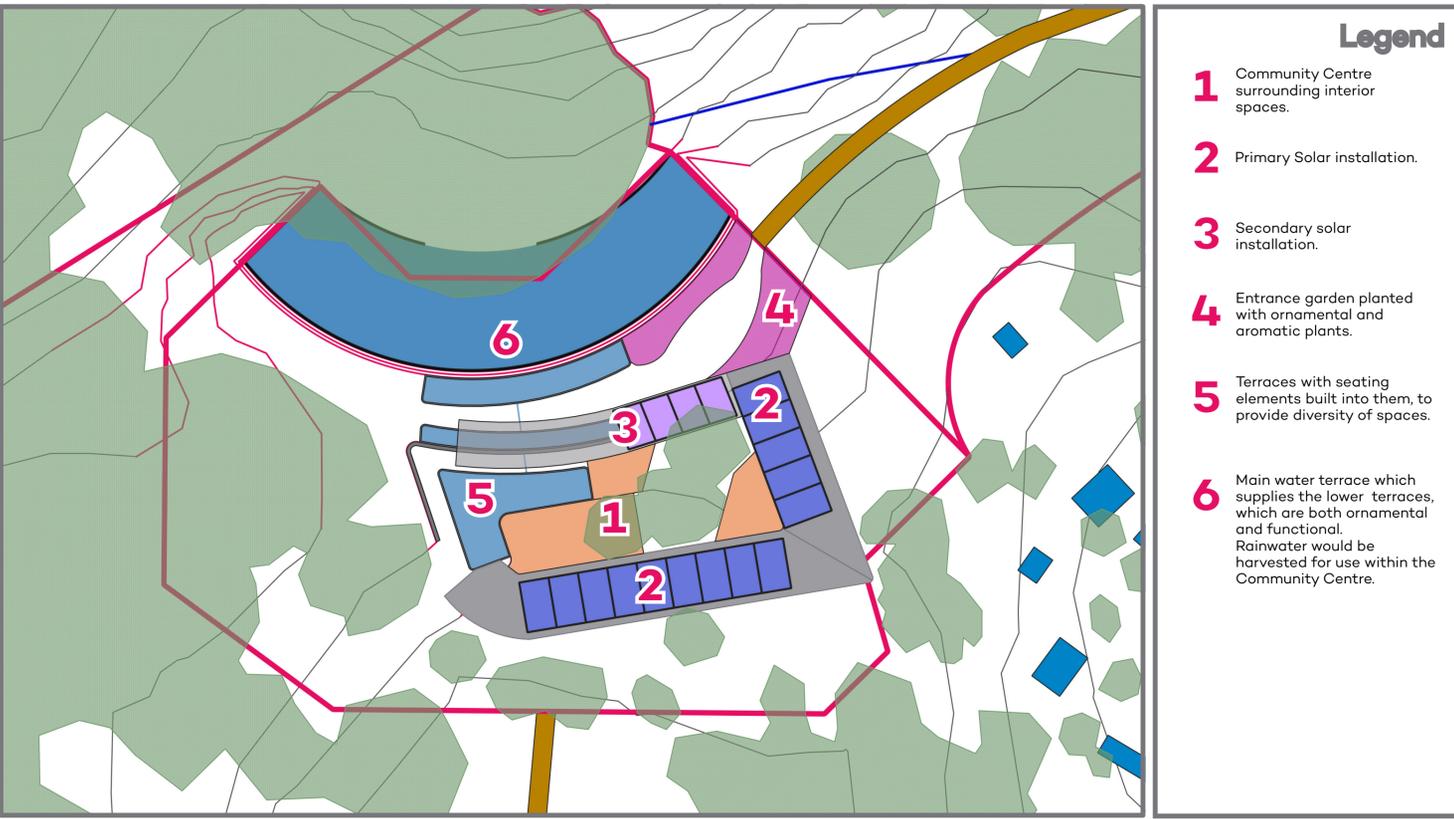


- Legend**
- 1** Community Centre surrounding interior spaces.
 - 2** Primary Solar installation.
 - 3** Secondary solar installation.
 - 4** Entrance garden planted with ornamental and aromatic plants.
 - 5** Terraces with seating elements built into them, to provide diversity of spaces.
 - 6** Main water terrace which supplies the lower terraces, which are both ornamental and functional. Rainwater would be harvested for use within the Community Centre.


Design Site: Detail plan



View southeast over the Community Centre..

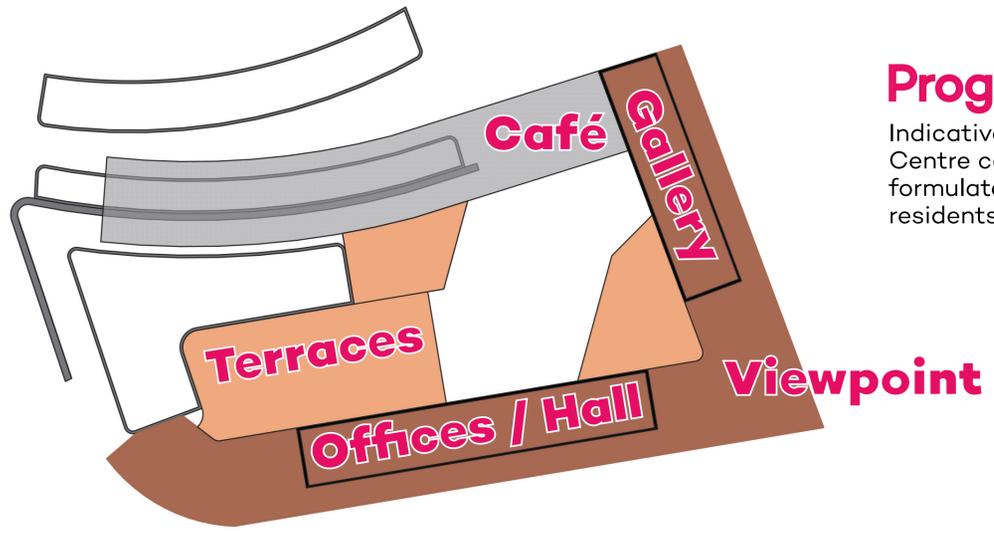

Programme
Indicative layout of the Community Centre complex. This would be formulated in consultations with residents.

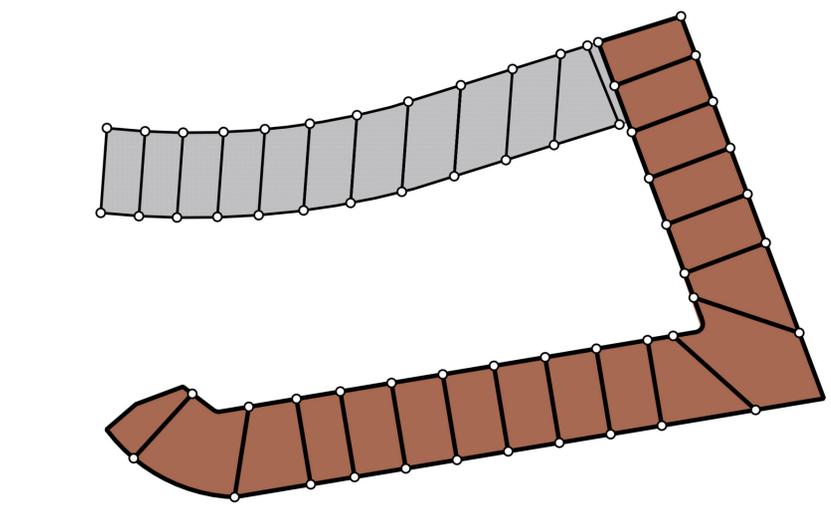

Structure
Indicative locations of bamboo structure and concrete pad foundations.