




Floor Plans 1:100
First Floor

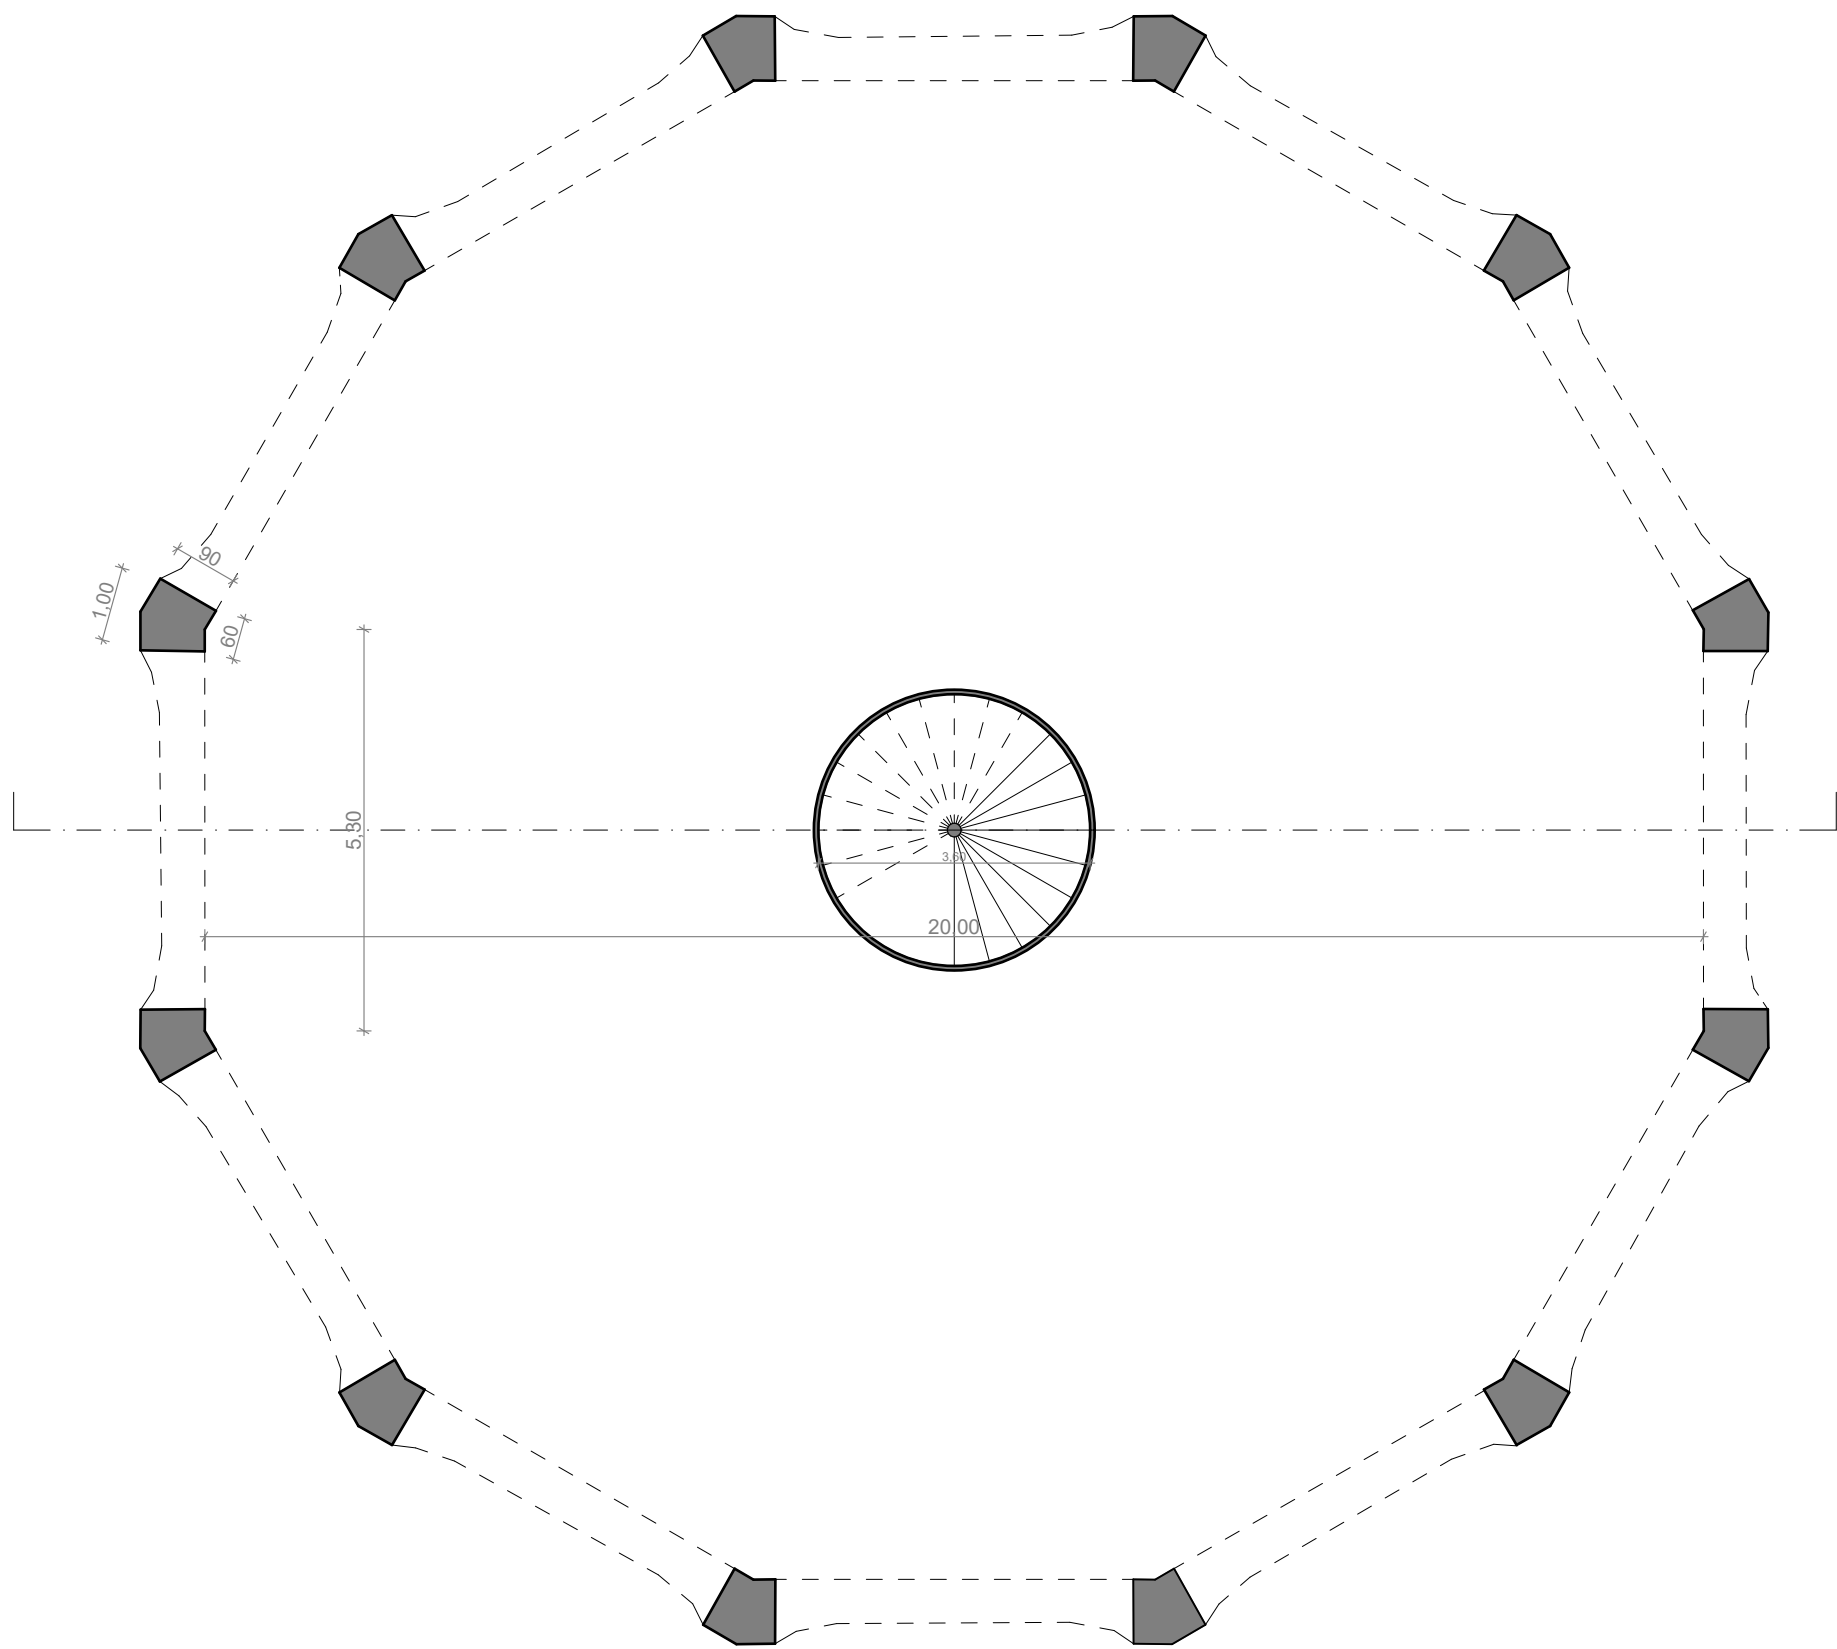

Second Floor

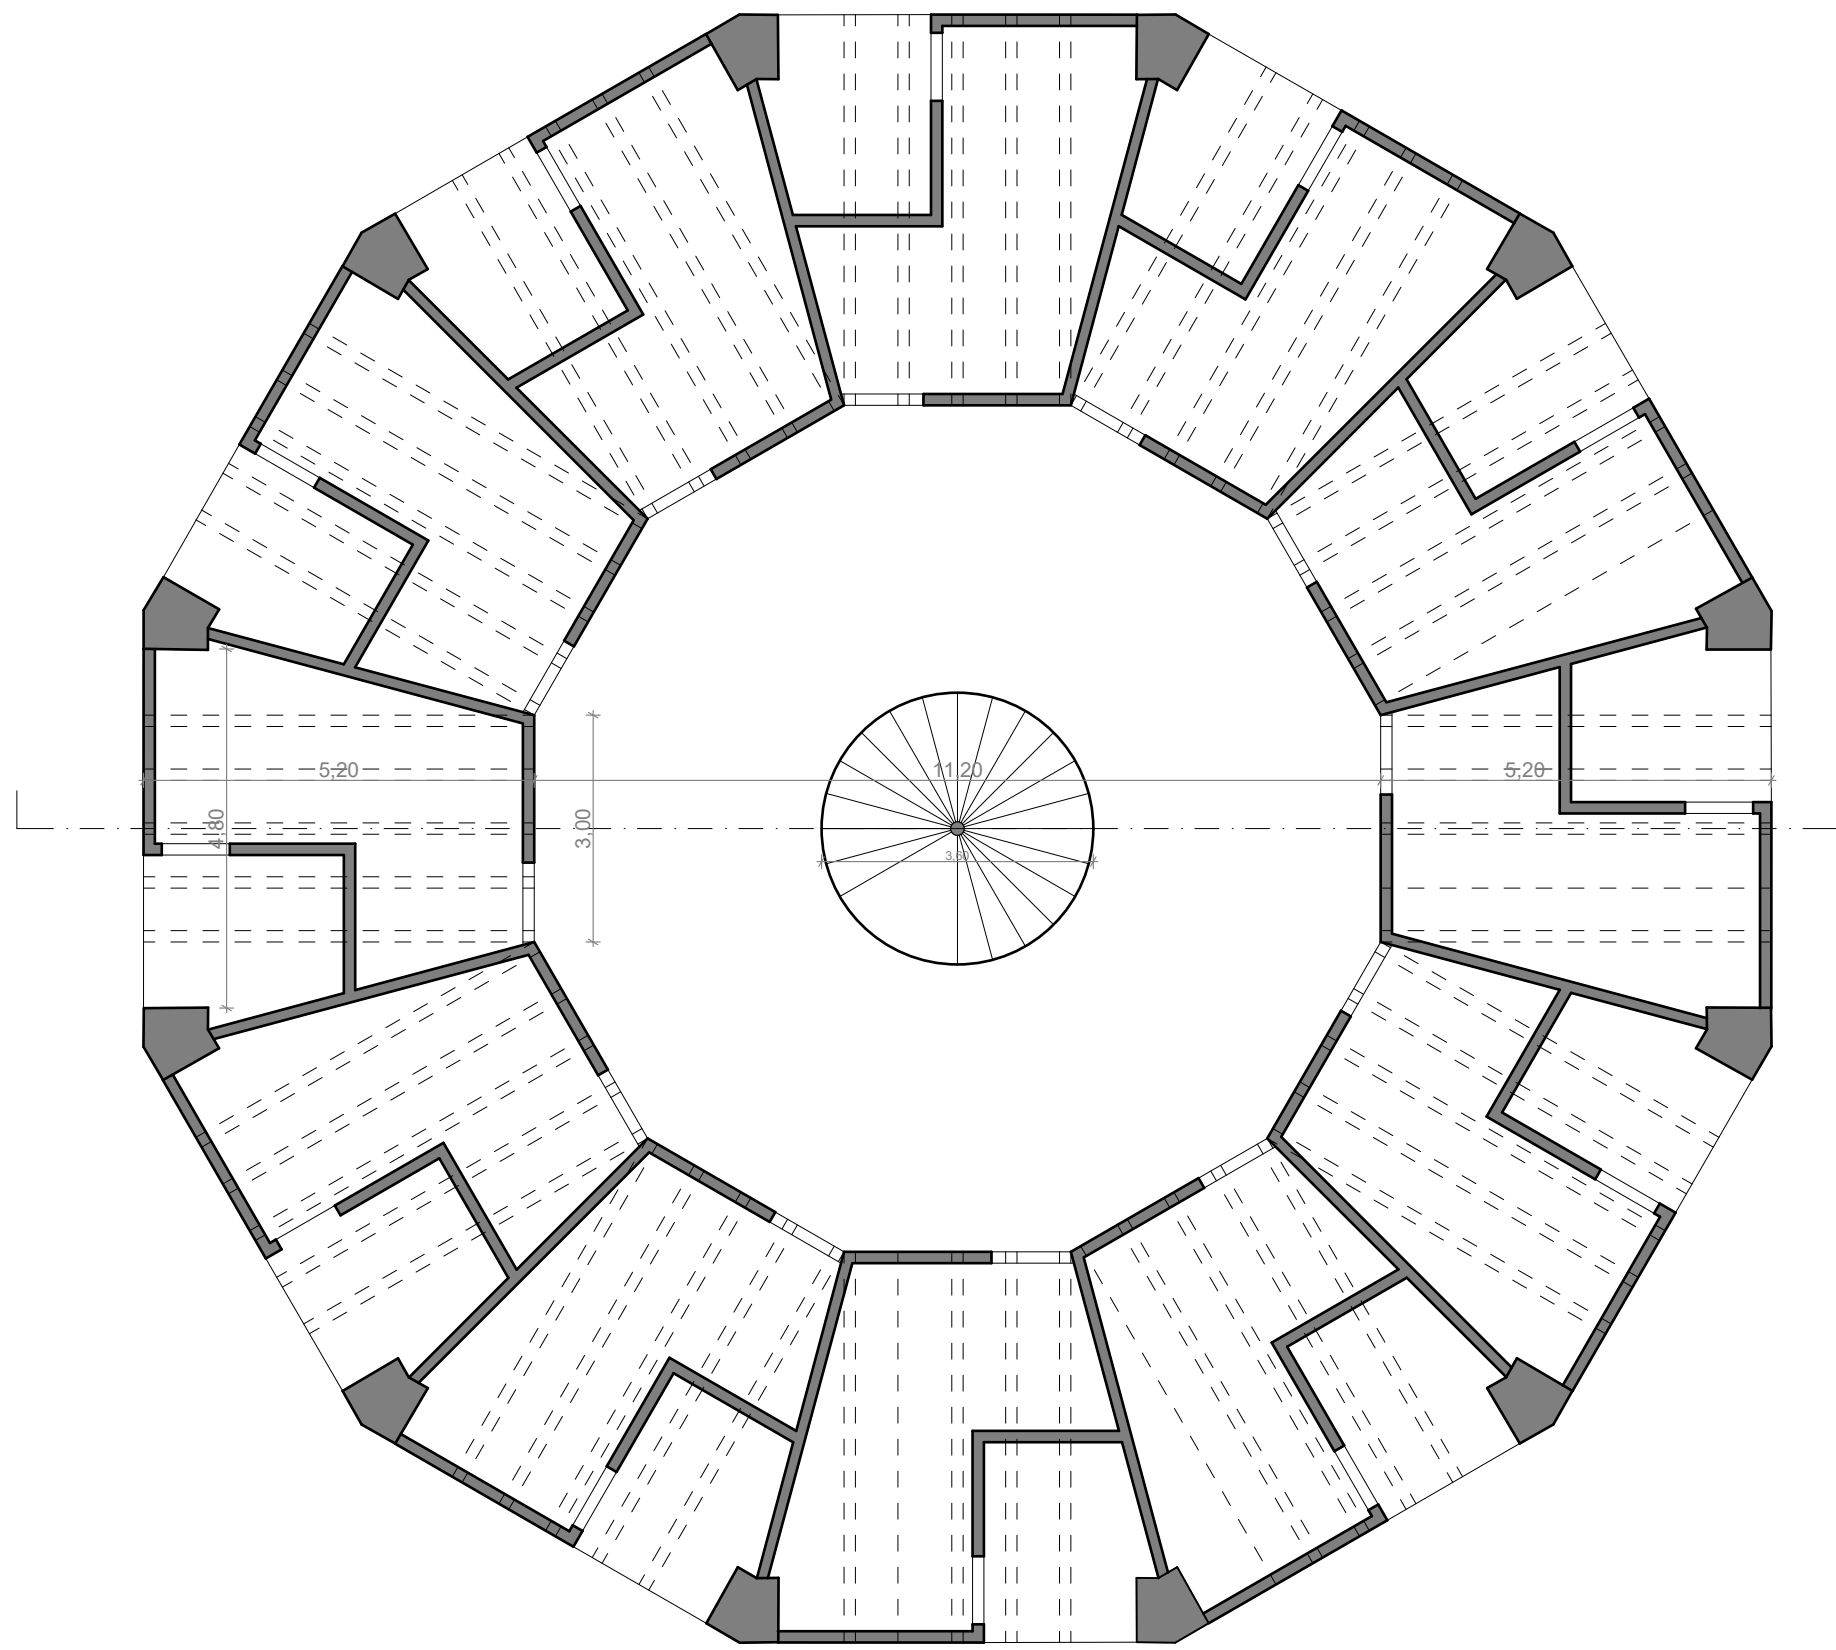

Section 1:100

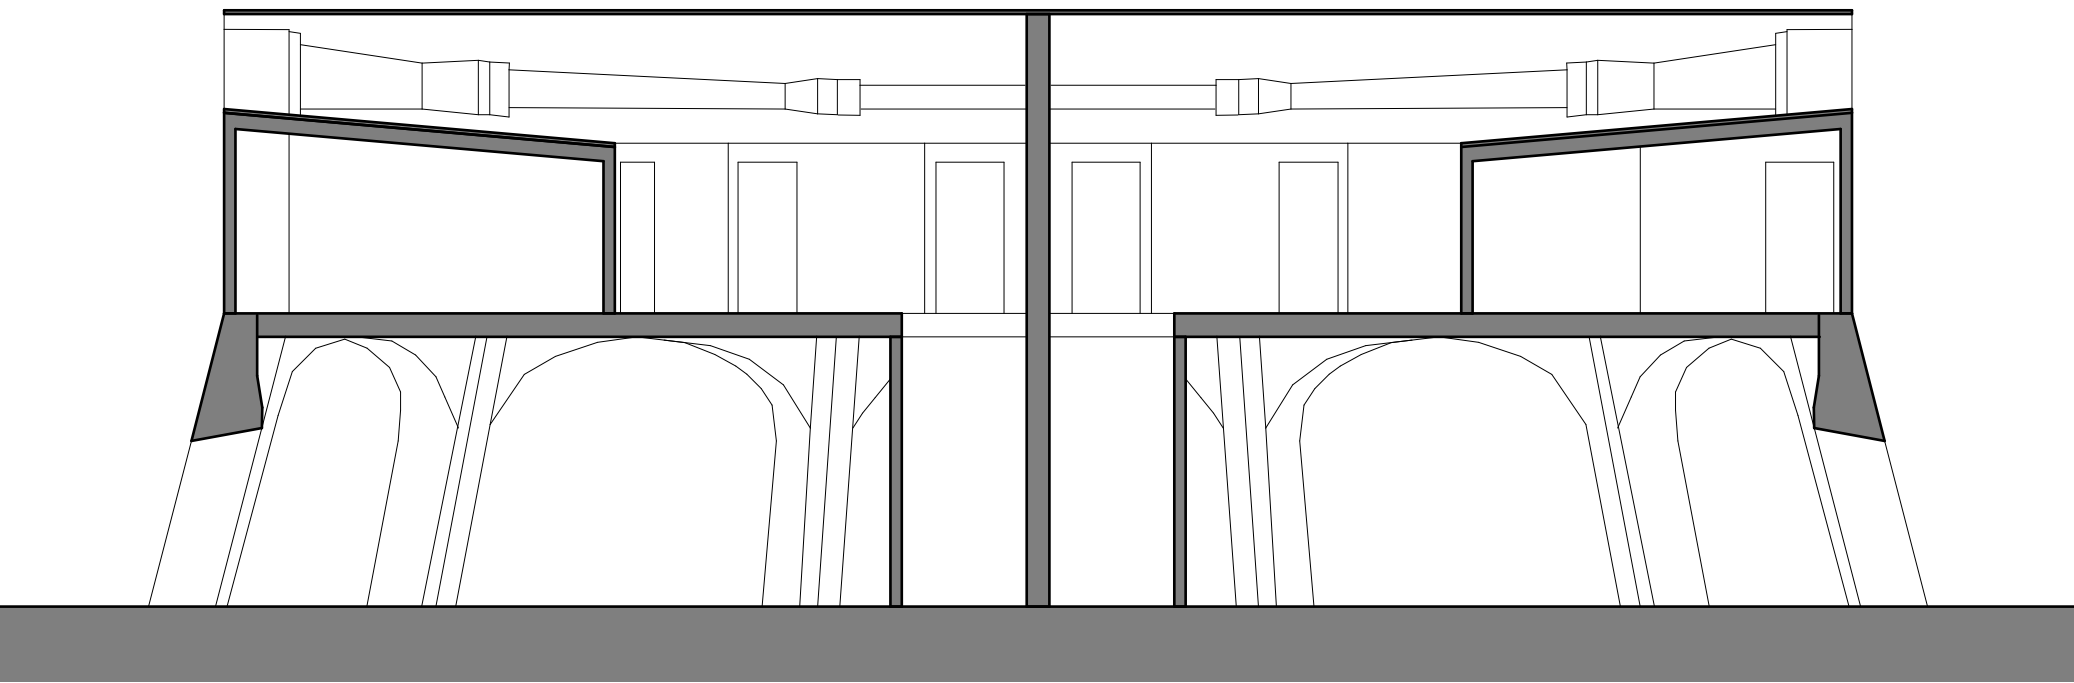

Front view 1:100

