




selsebil

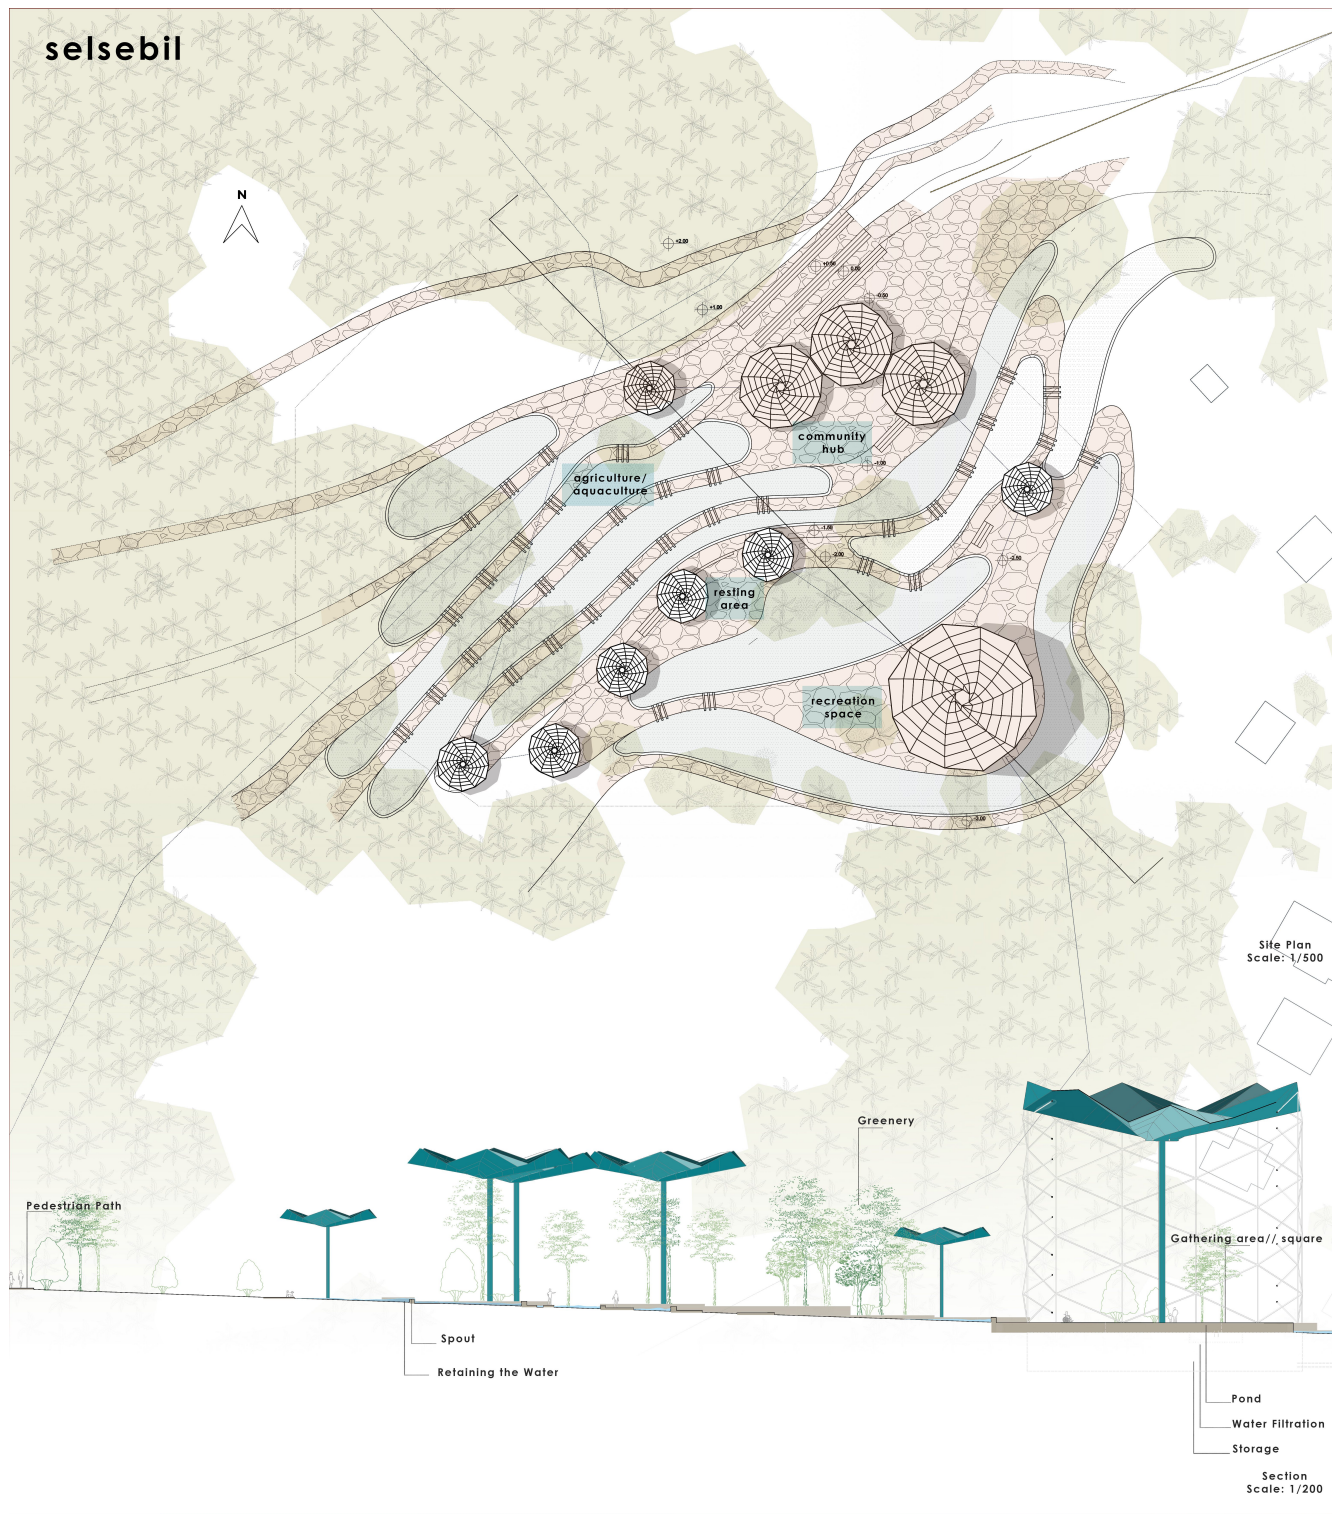


community hub

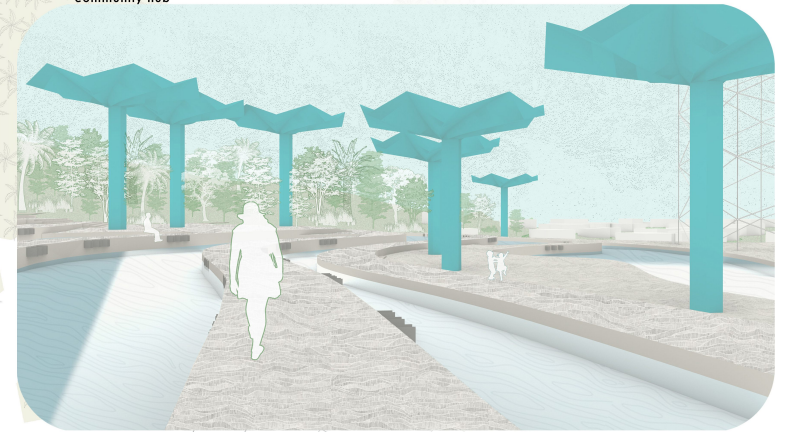

resting area

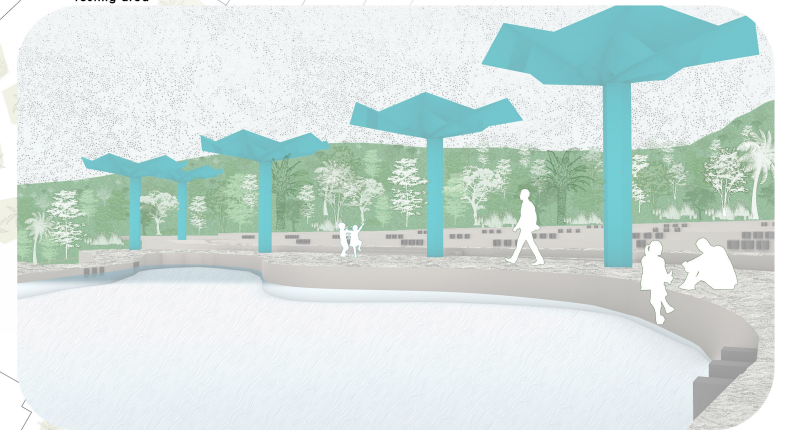

recreation space

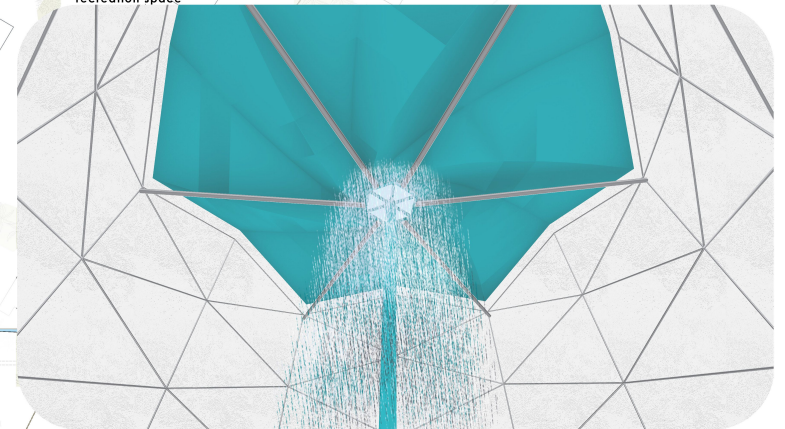

Site Plan
Scale: 1/500

Section
Scale: 1/200