




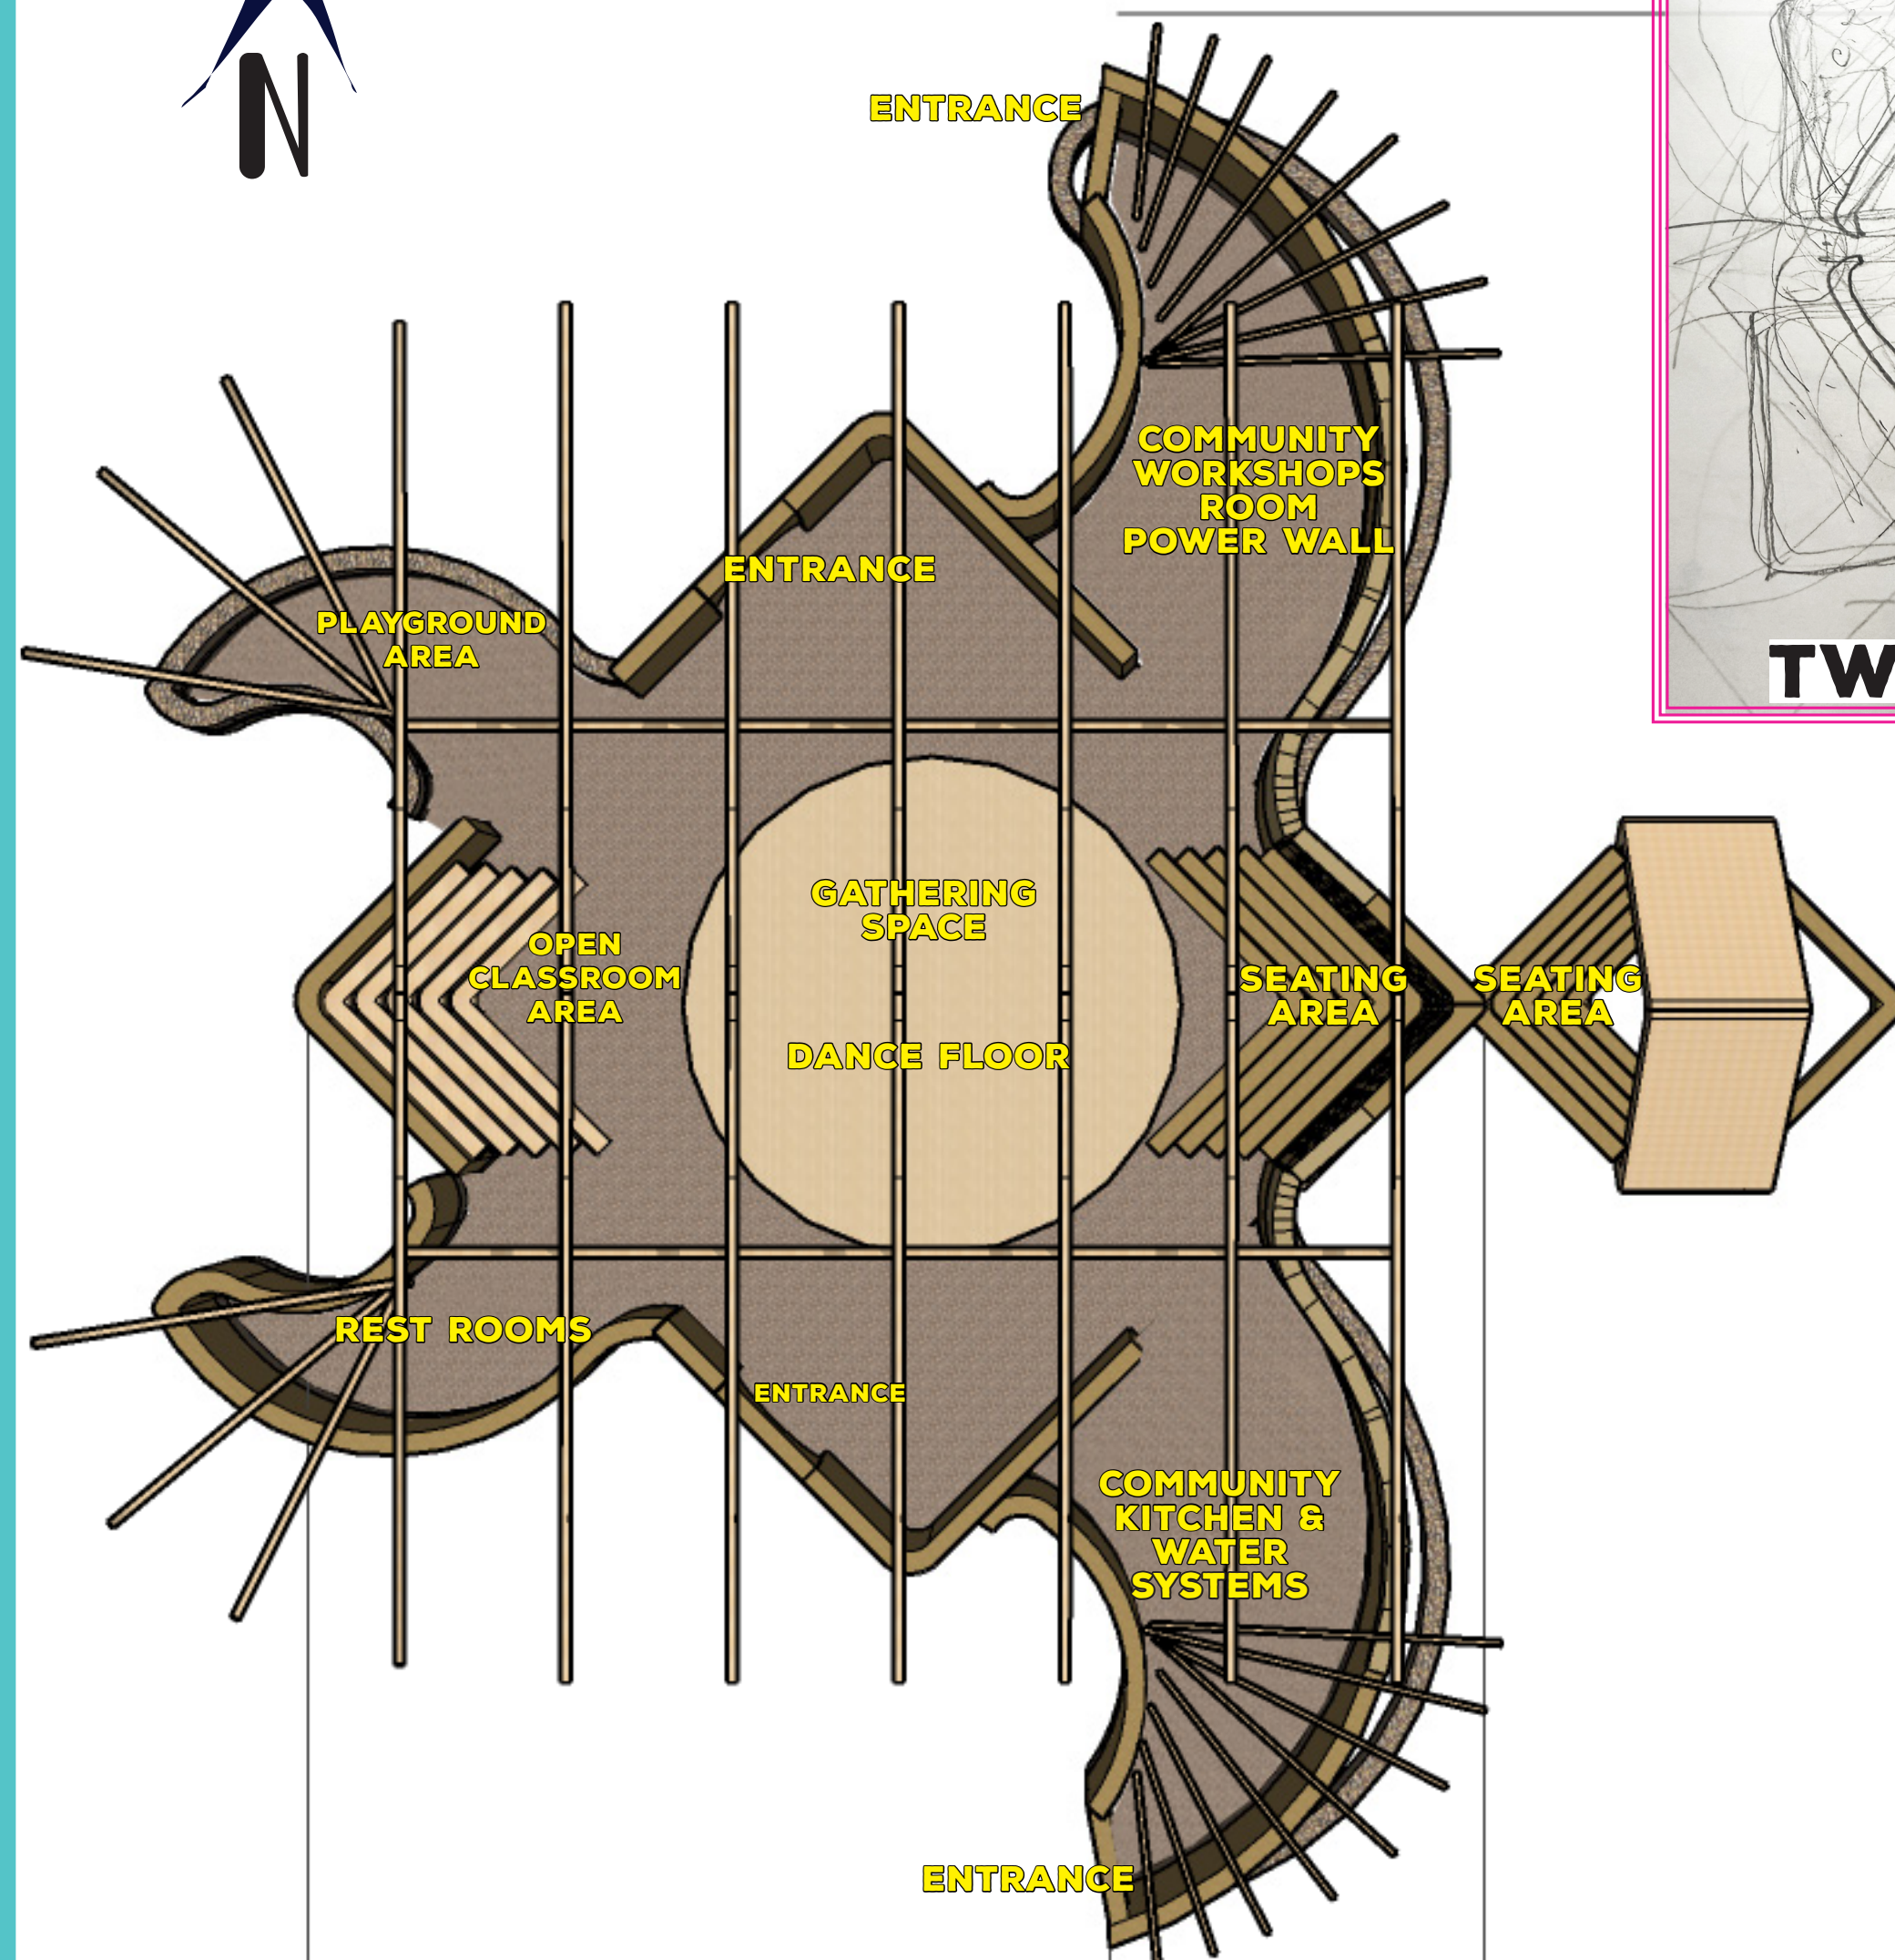


## PLAN VIEW GROUND LEVEL 1

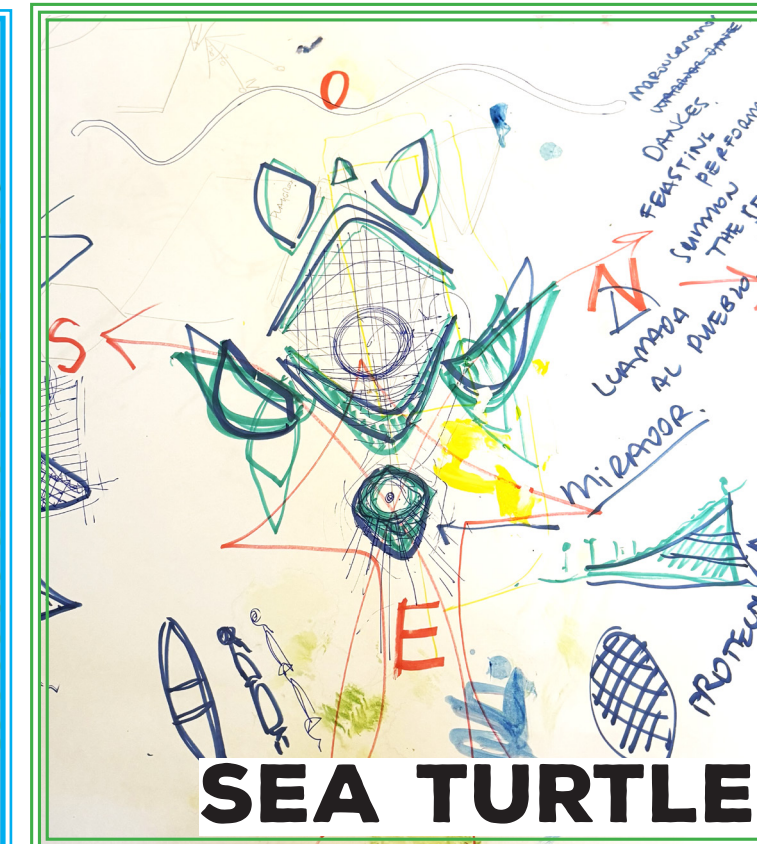


## DESIGN PROCESS

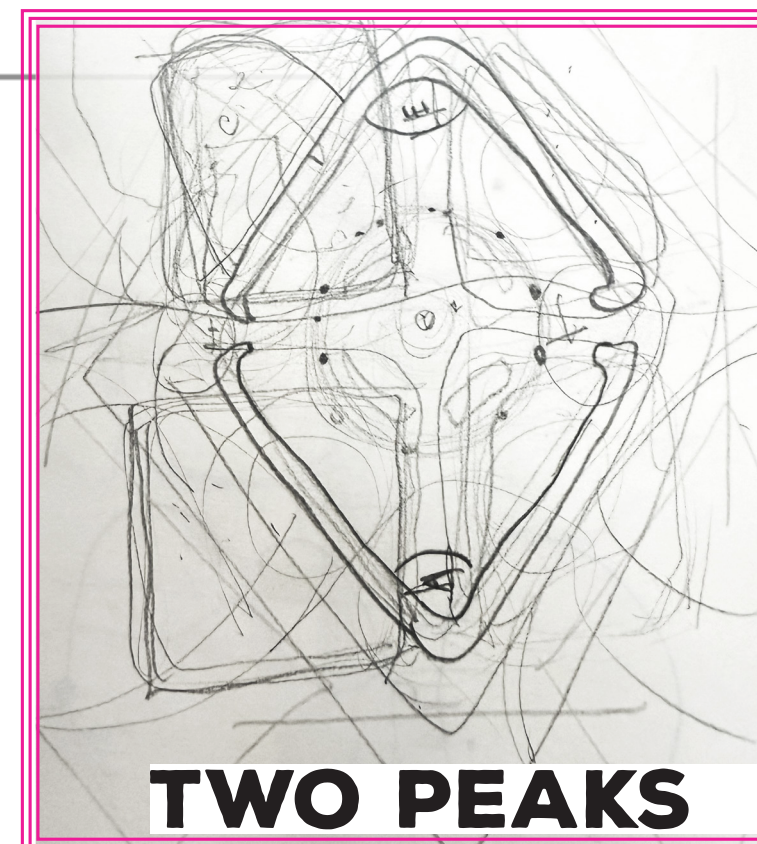

## WOODEN LAMINATED BEAMS STRUCTURE

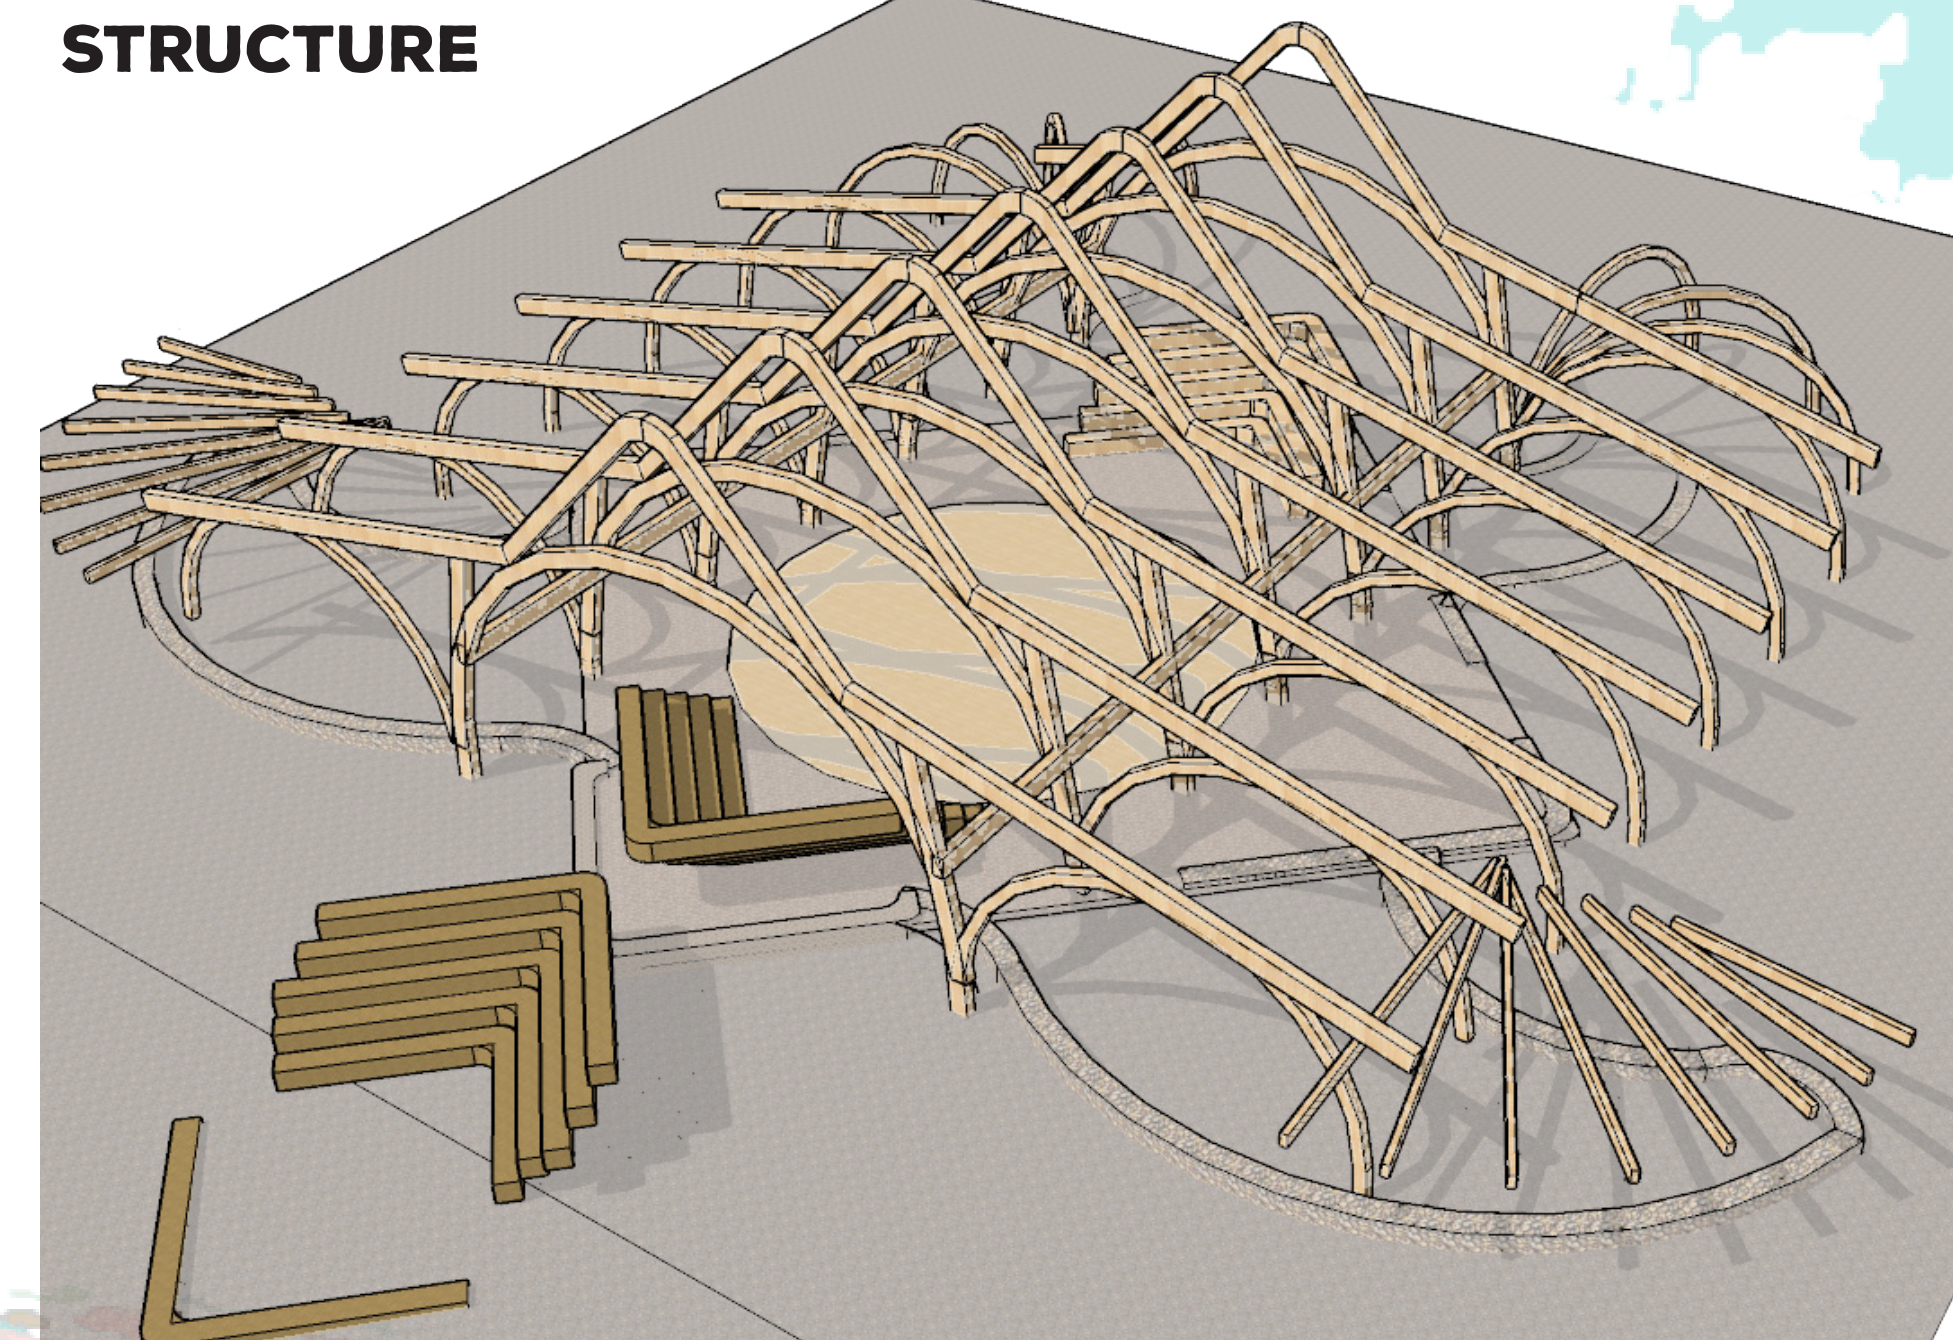

## ALUMINUM ROOFING WITH 175 SOLAR PANELS

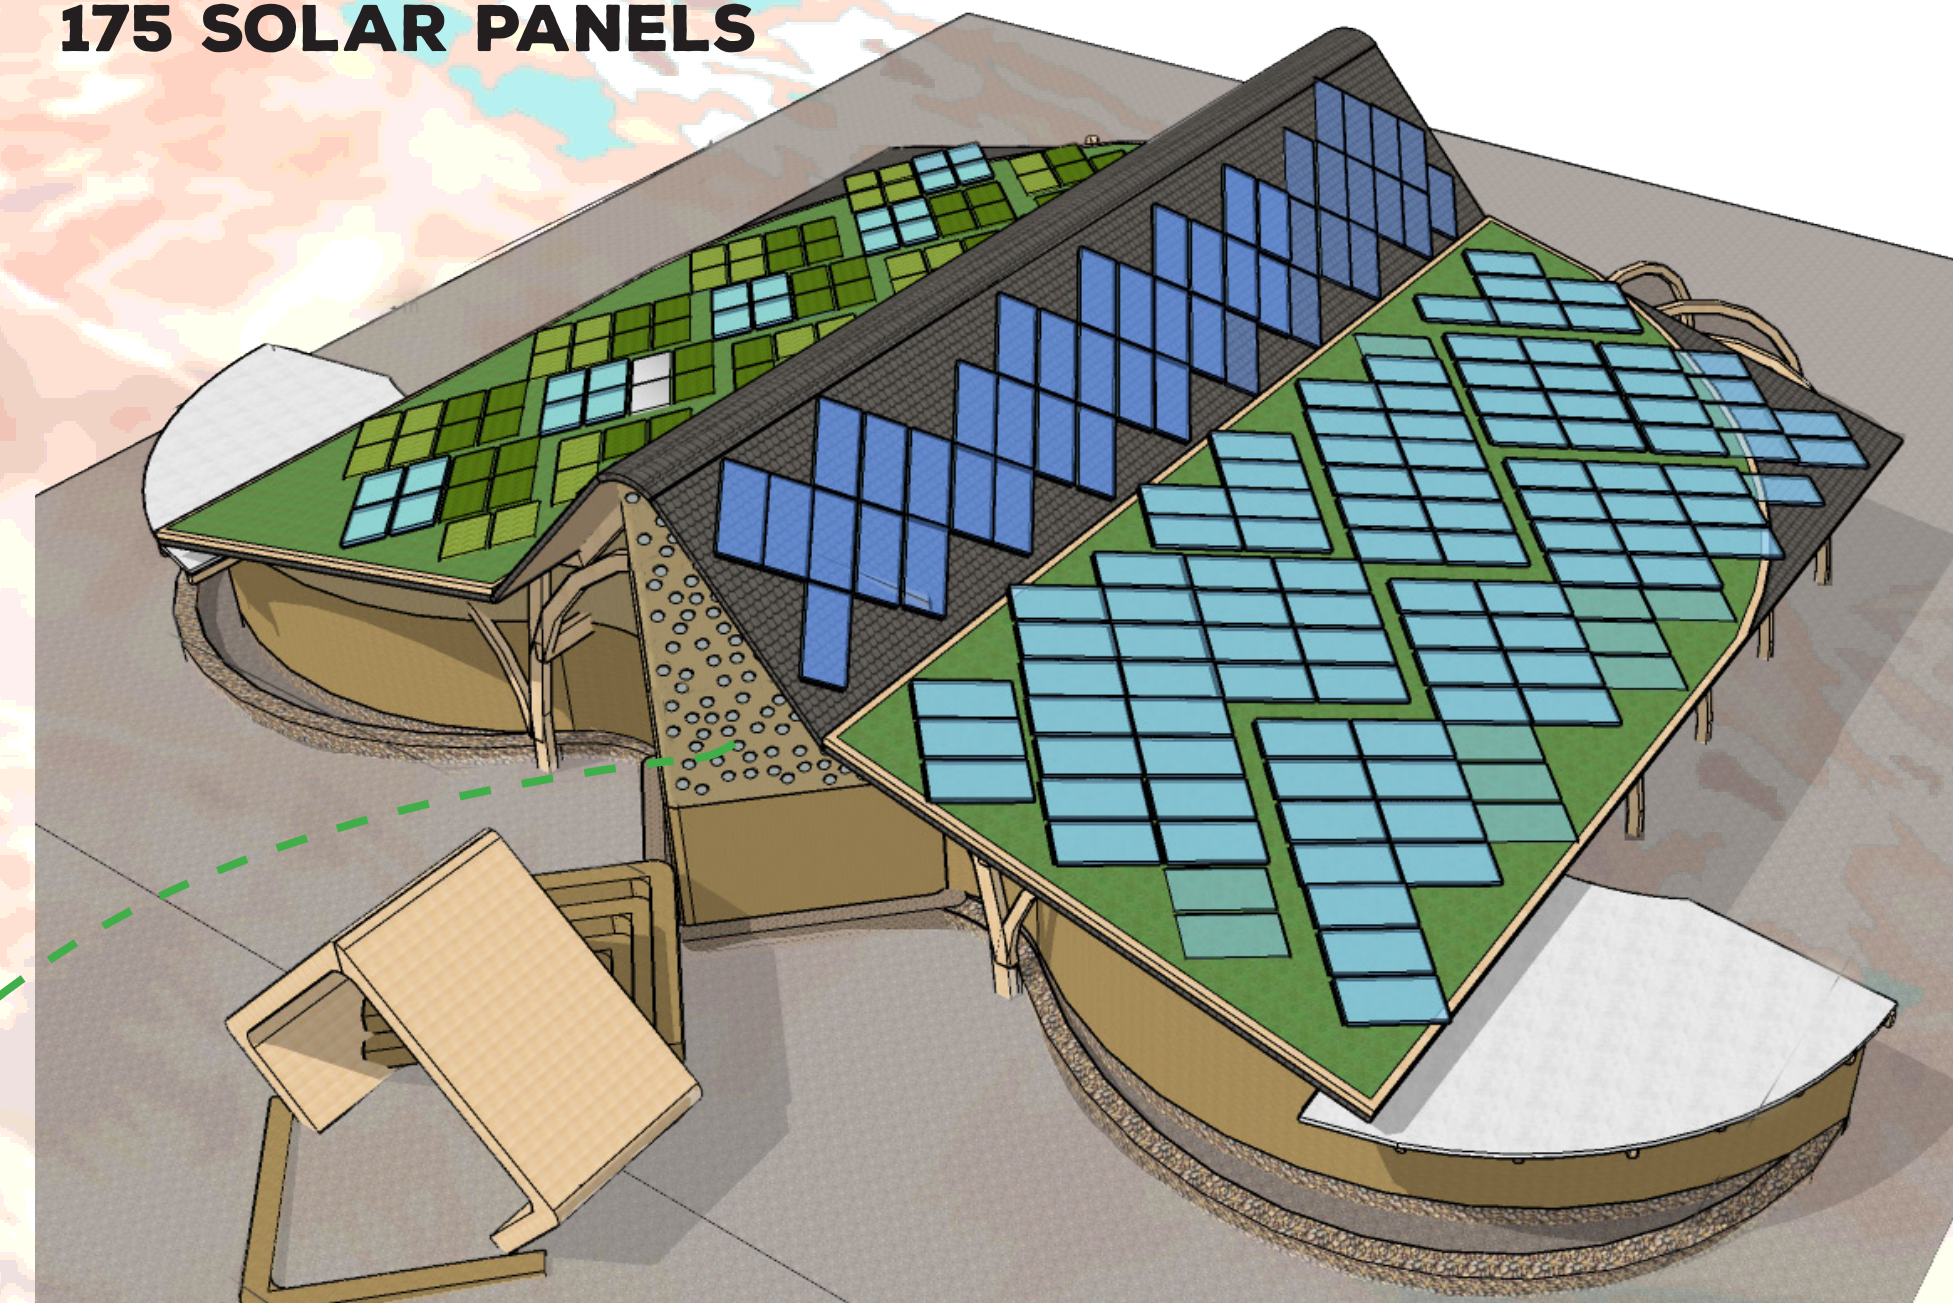


# VONU KESA

## COMMUNITY CENTER


## COB & GLASS BOTTLE ART WORKWAL



## HYPERADOBE AND EARTH BAG WALLS

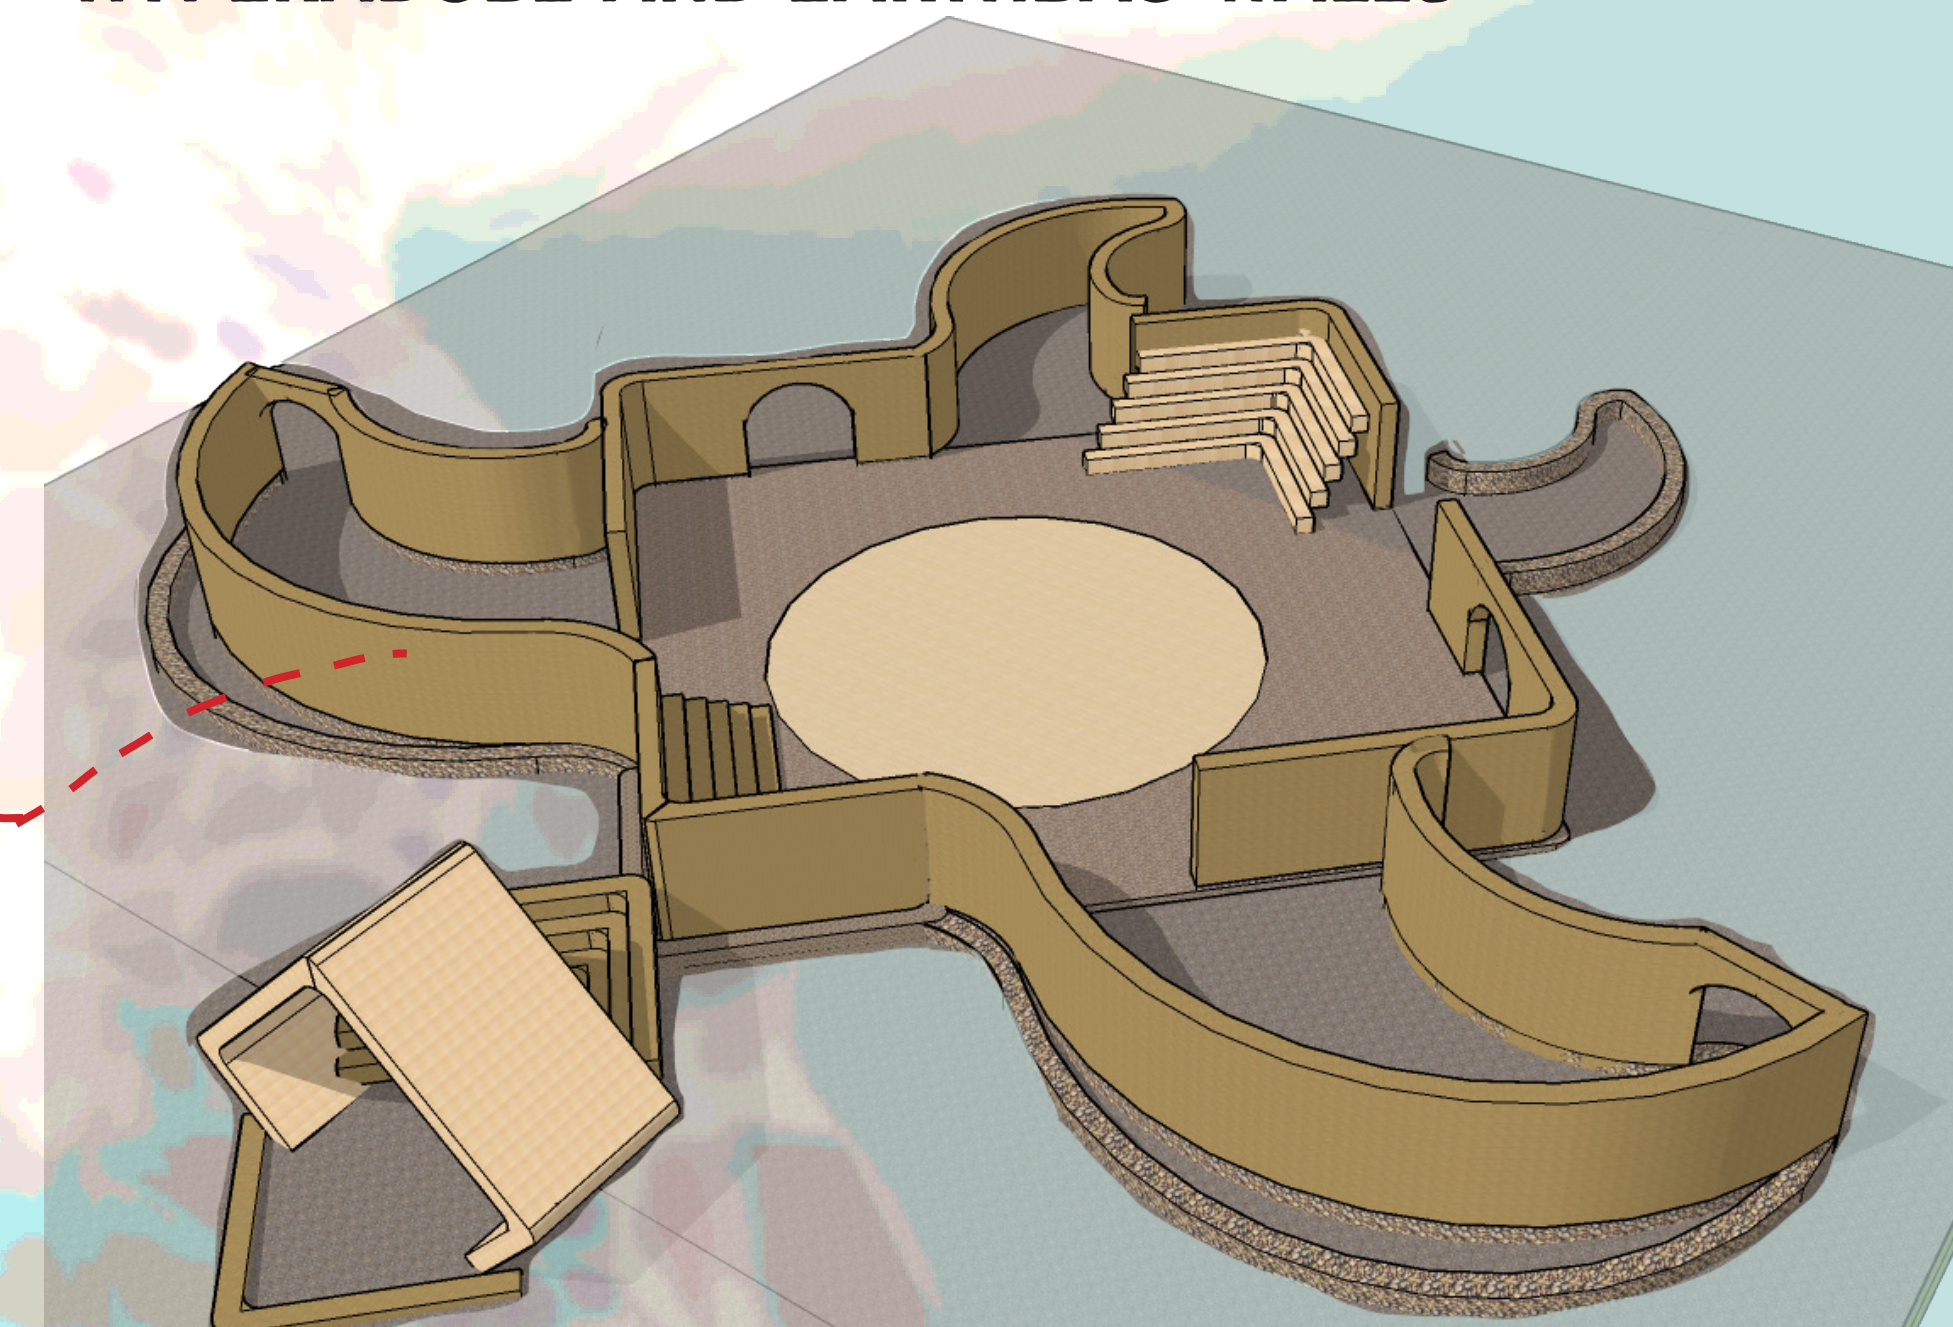

## FOUNDATIONS VIEW LEVEL -1

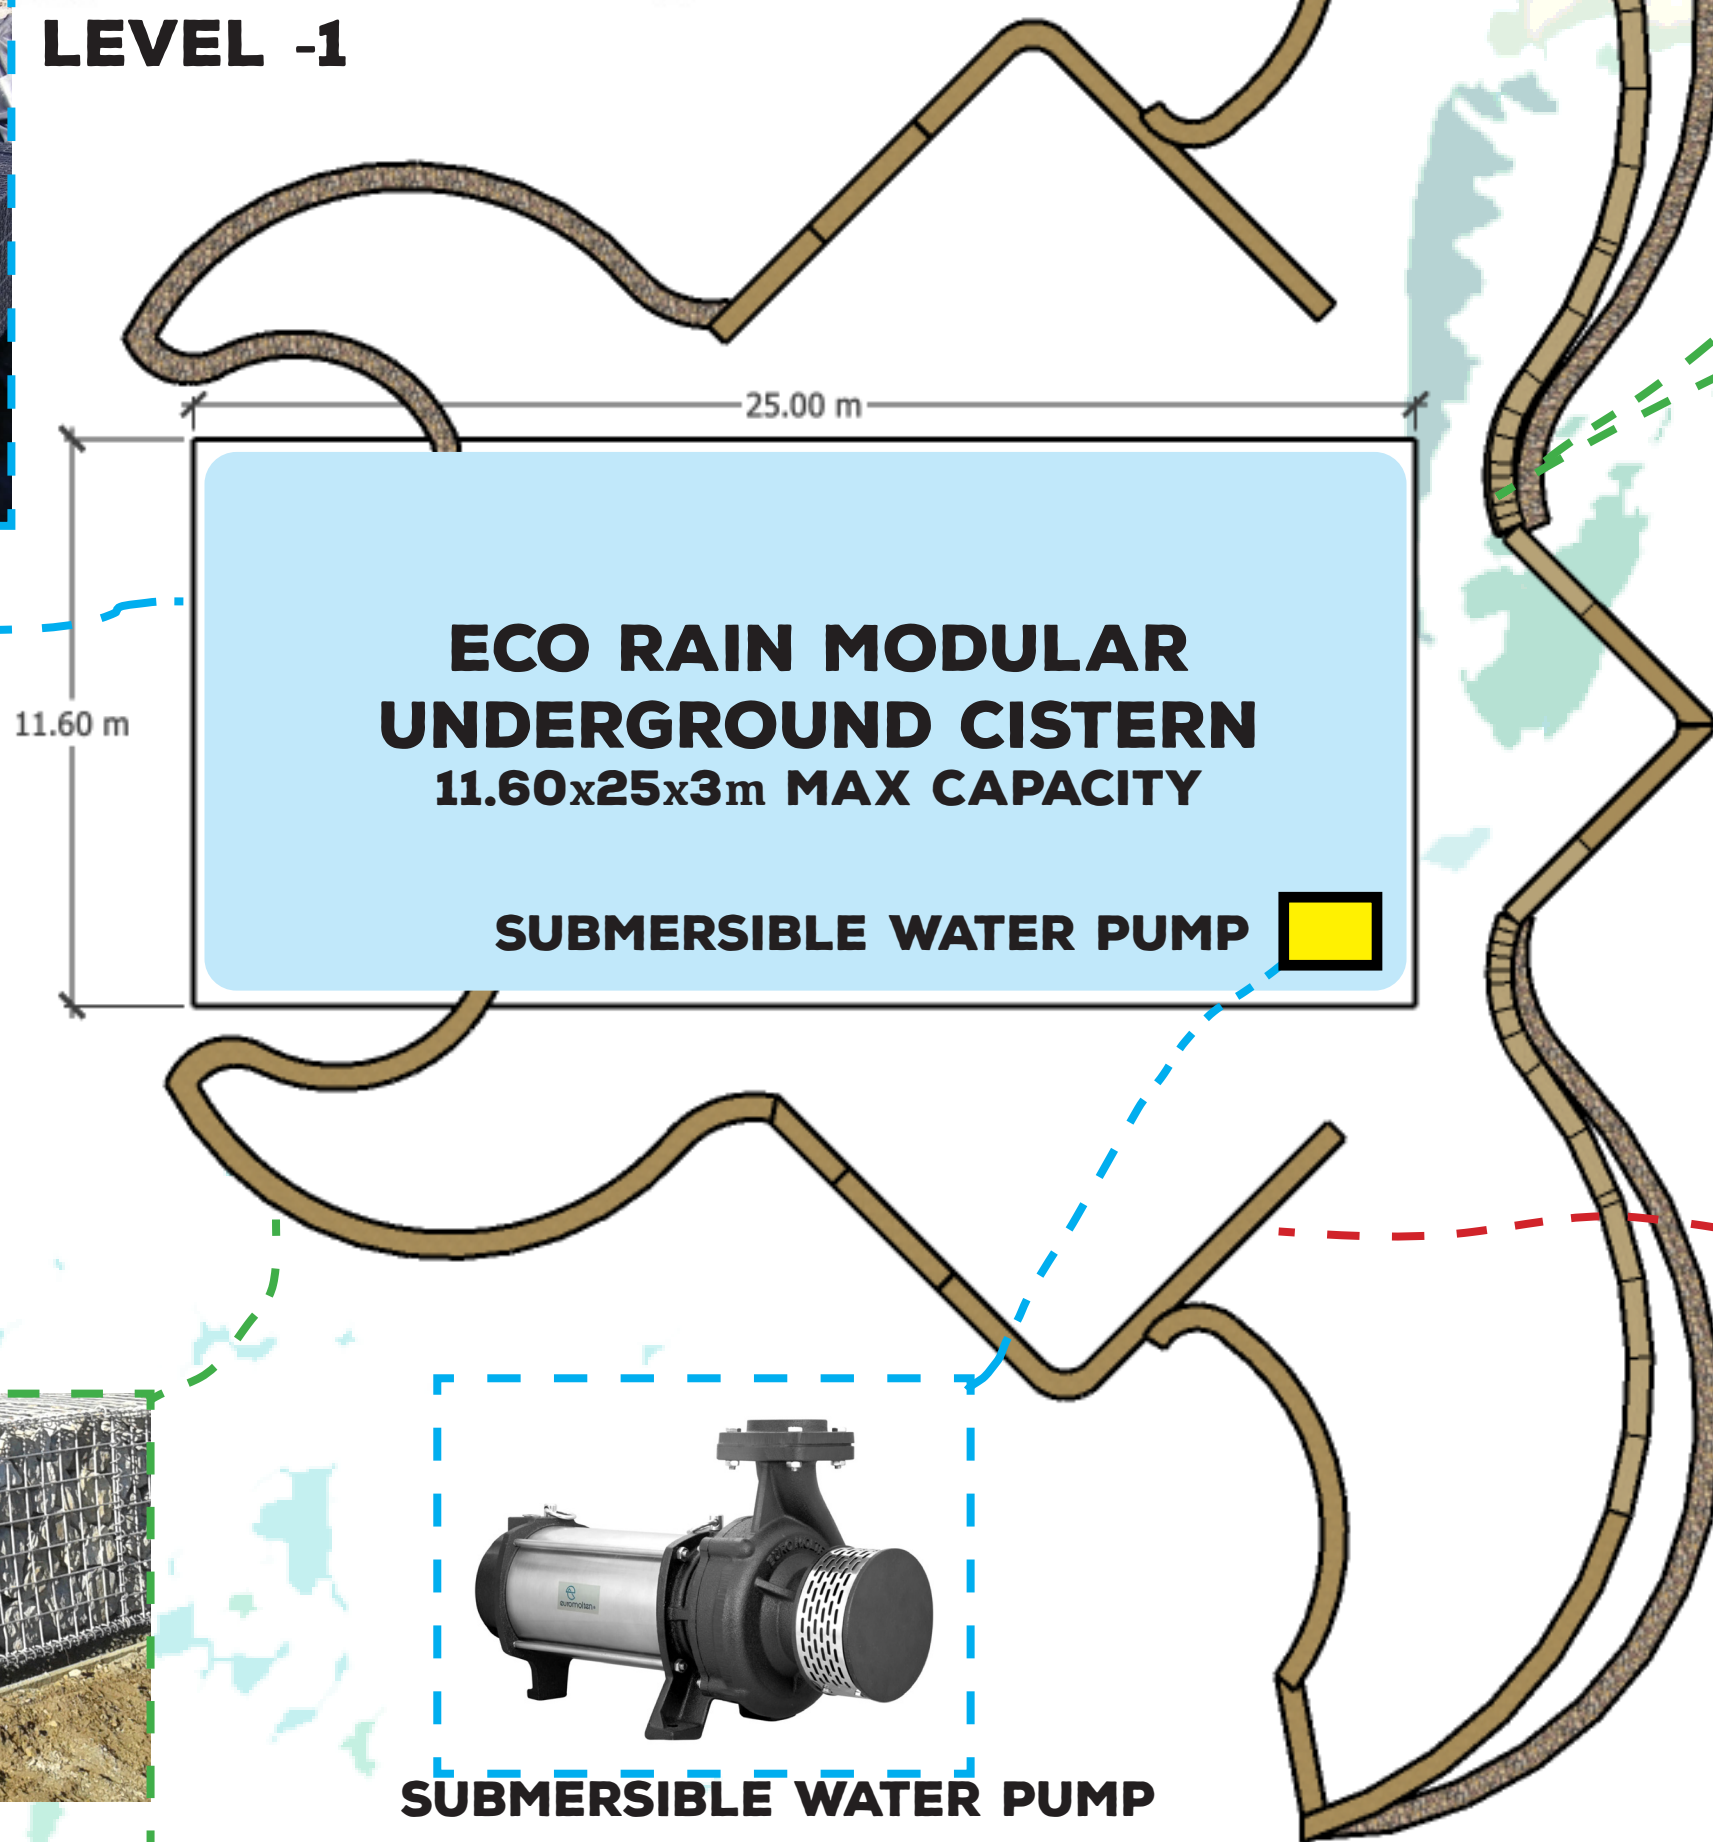

## FLOOD-RESILIENT BASALT GABION FOUNDATION



## HYPERADOBE & EARTH BAG WALLS

