







Context

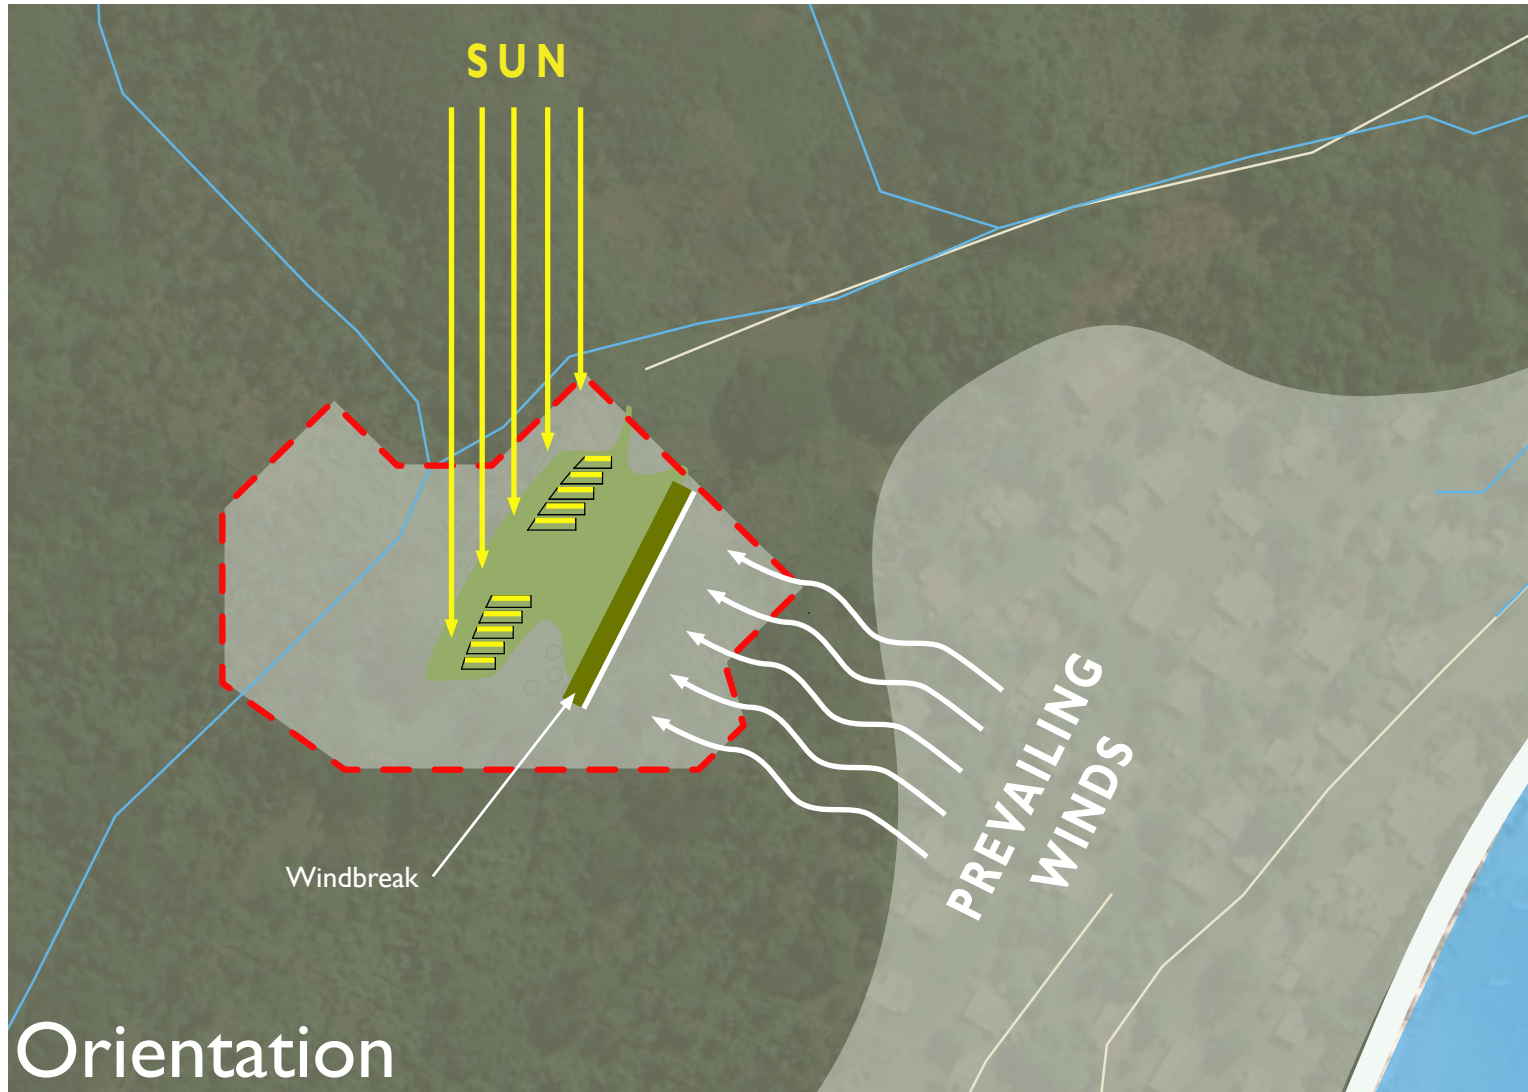

Orientation

- Key**
- ① PV assembly with rainwater collection, typ; see third sheet for more information
  - ② Lockable solar equipment cabinet
  - ③ Underground cistern with yard hydrant, typ
  - ④ Shade structure
  - ⑤ Steel arch - support for temporary shade structure
  - ⑥ Industrial fiber-reinforced plastic (FRP) pipe with custom cuts and caps, or treated wood poles, typ
  - ⑦ Berm
  - ⑧ Native vegetated windbreak, typ
  - ⑨ Minimal earthwork in open space for improved surface drainage
  - ⑩ Potential garden areas behind windbreak
  - ⑪ Native heliotrope tree, typ

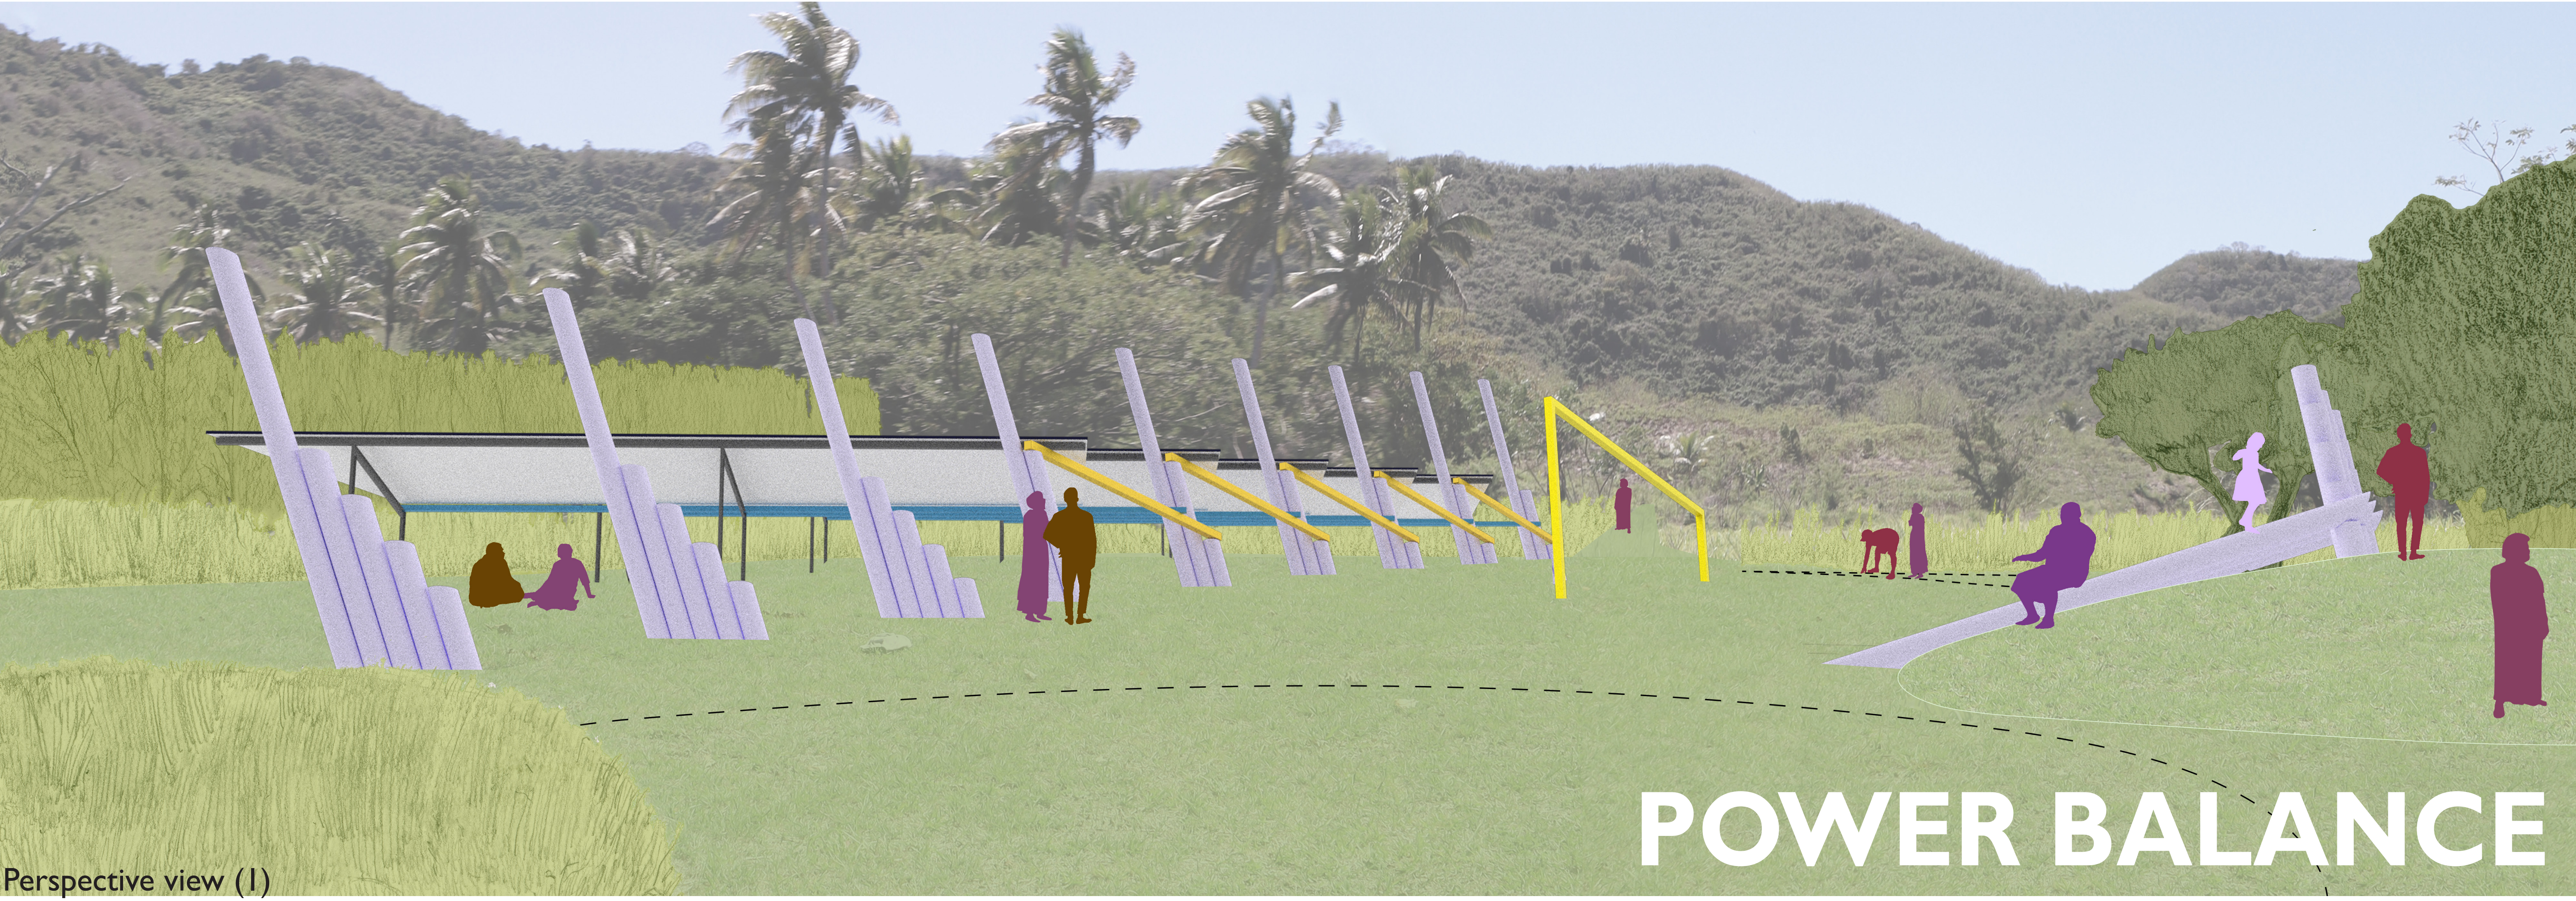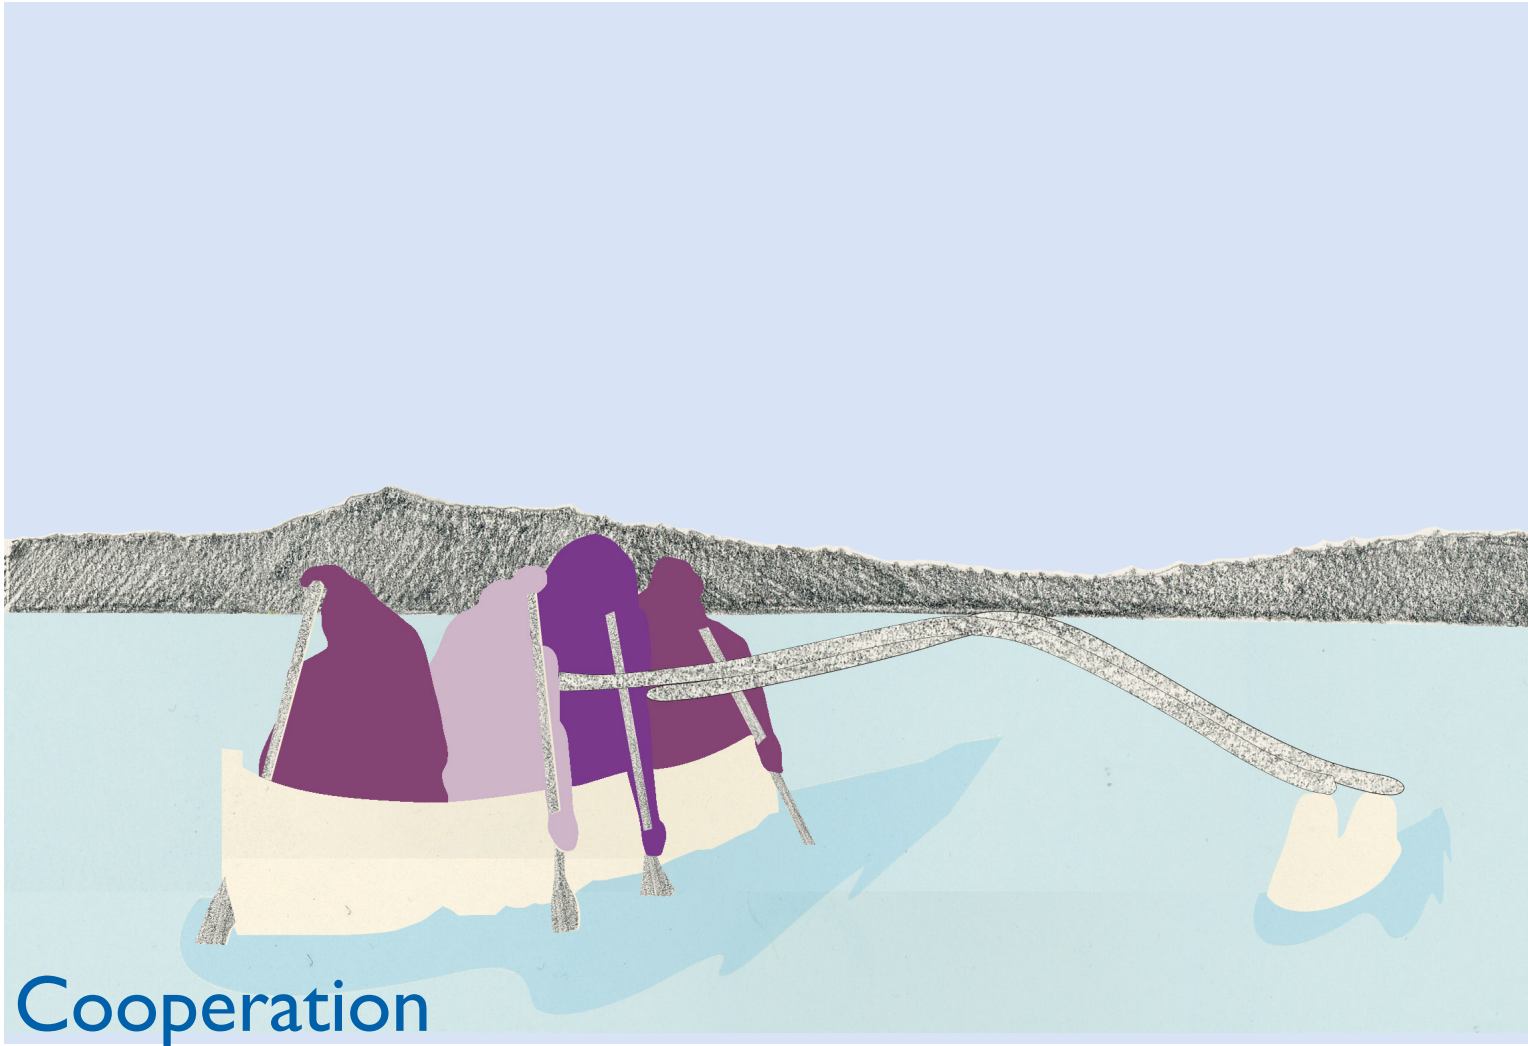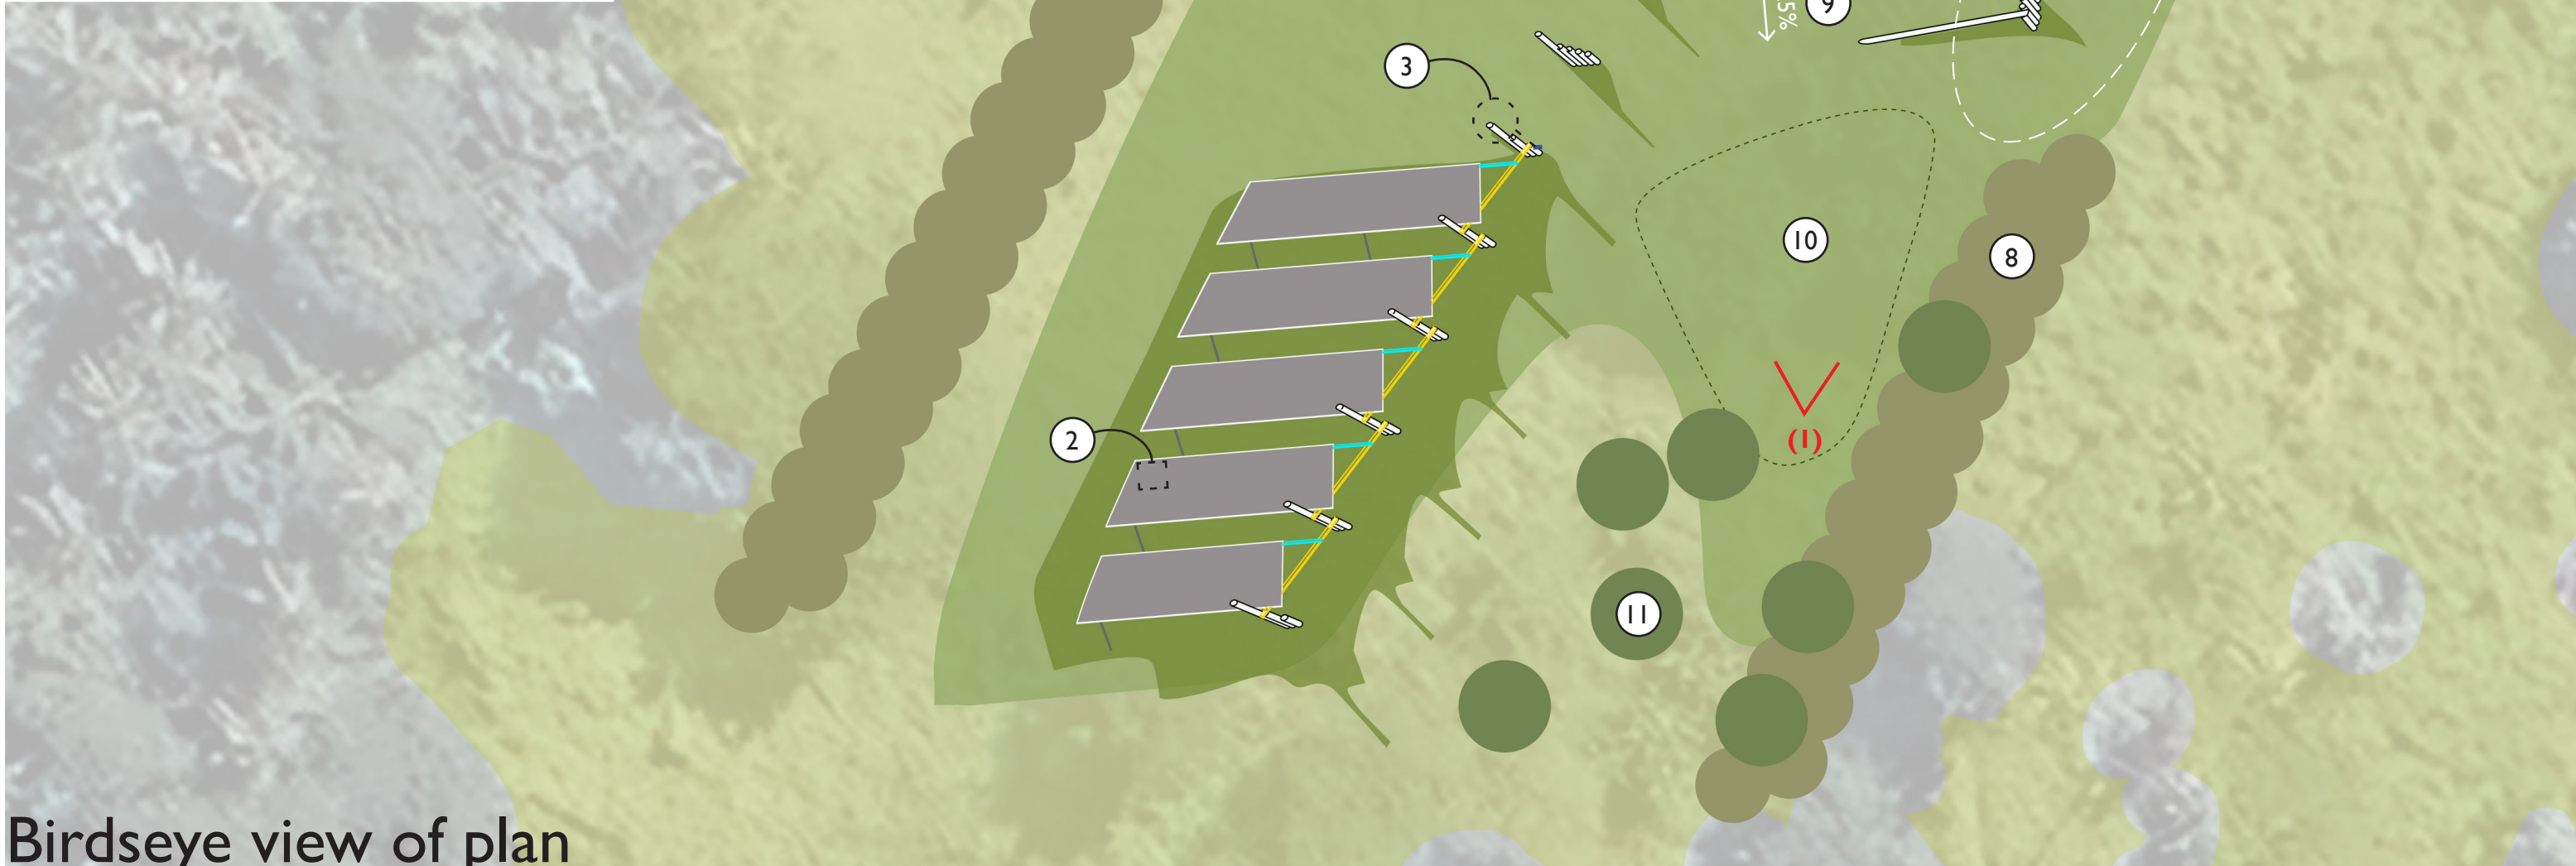

**POWER BALANCE**