
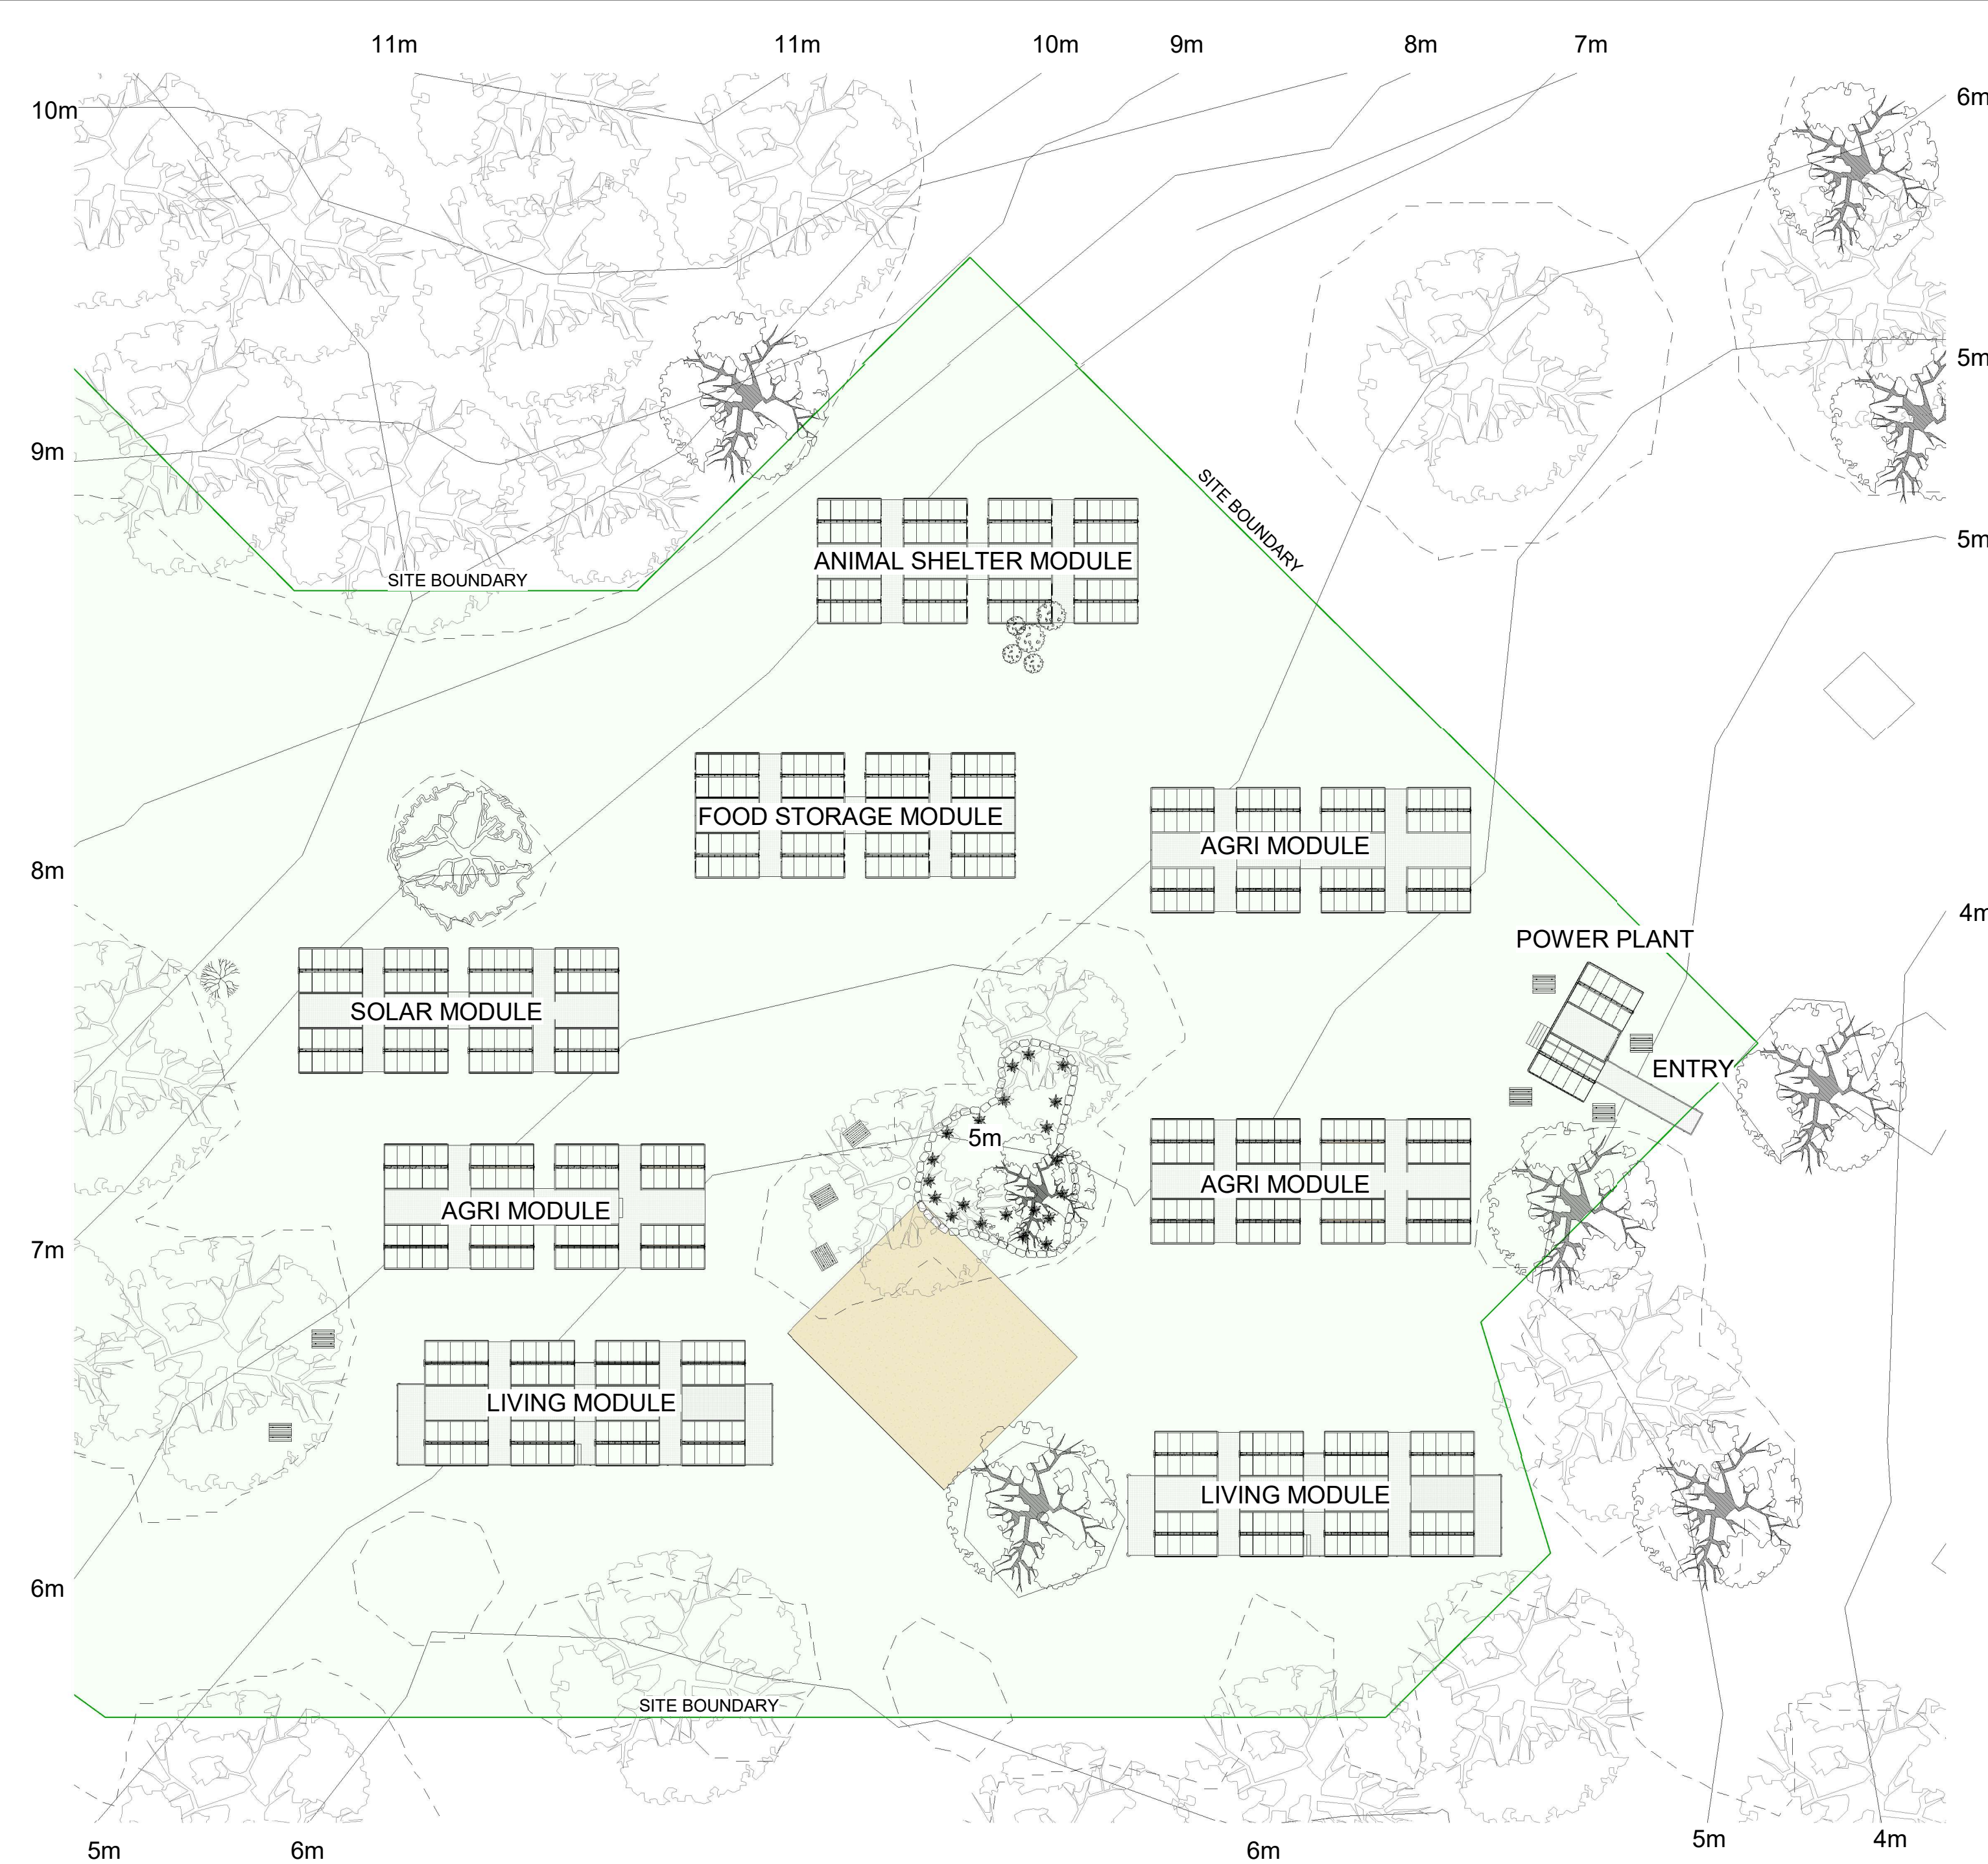
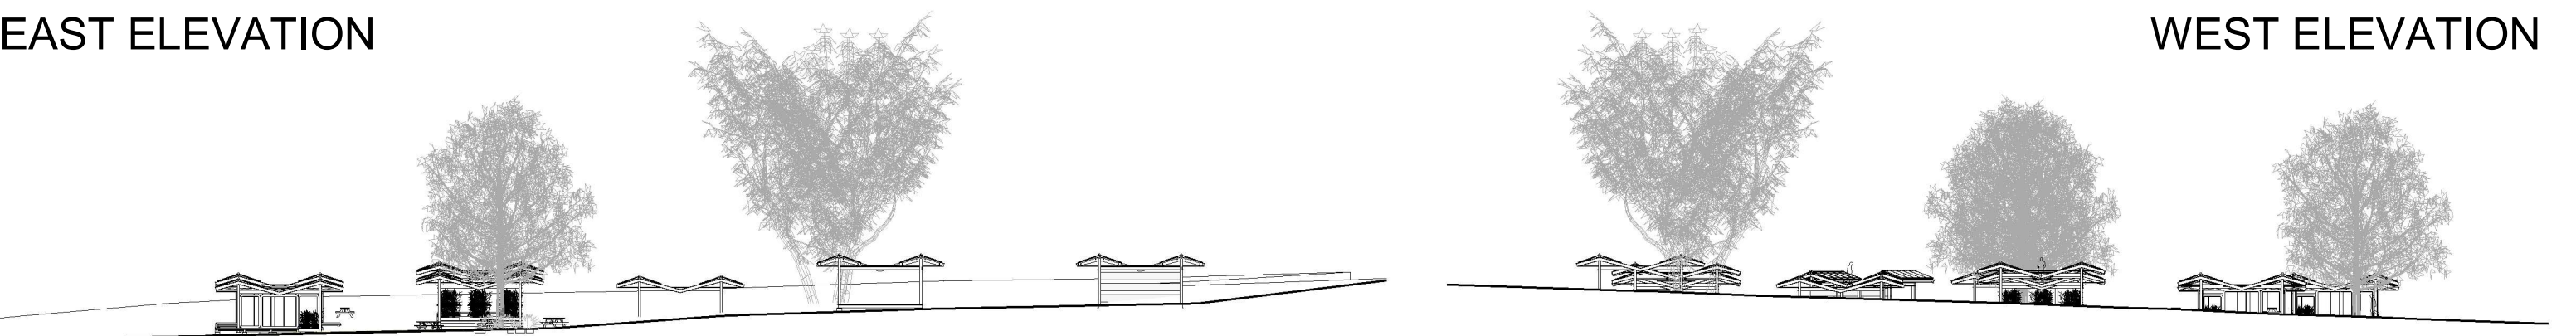
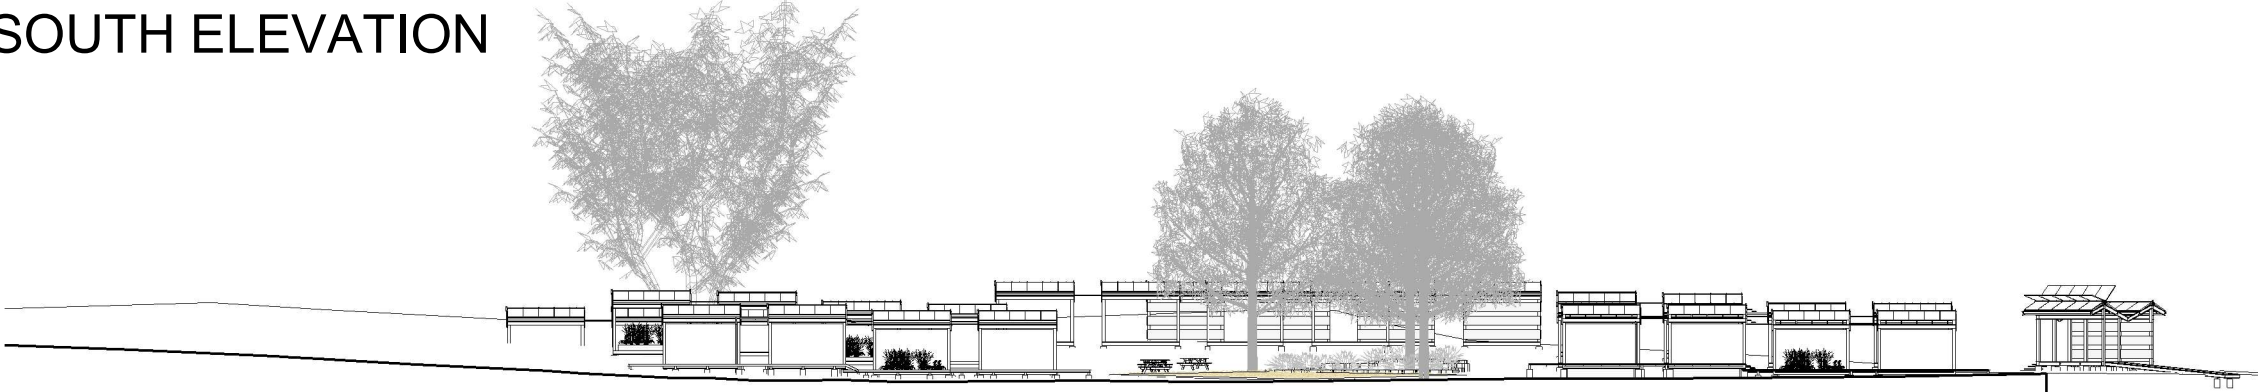
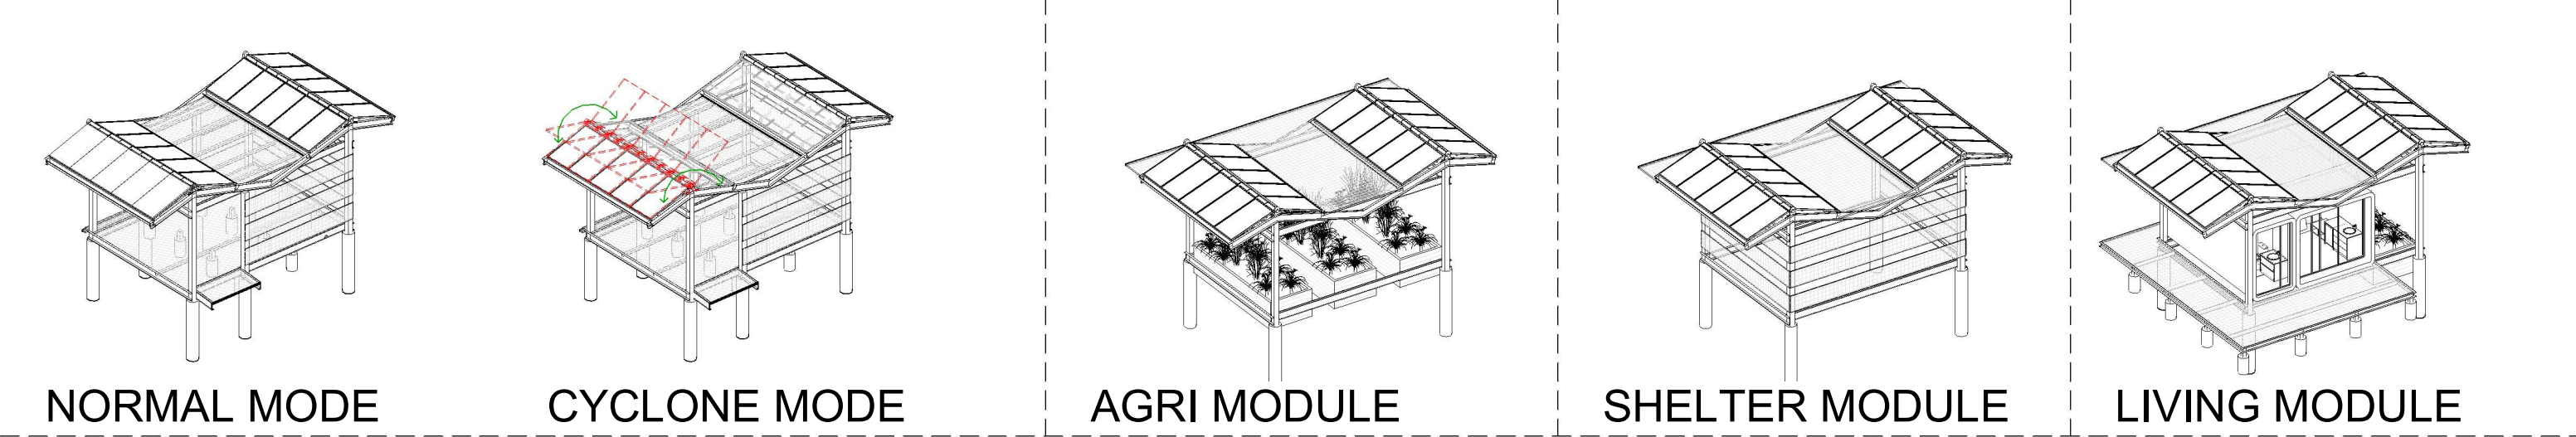


PROTOTYPE MODULE

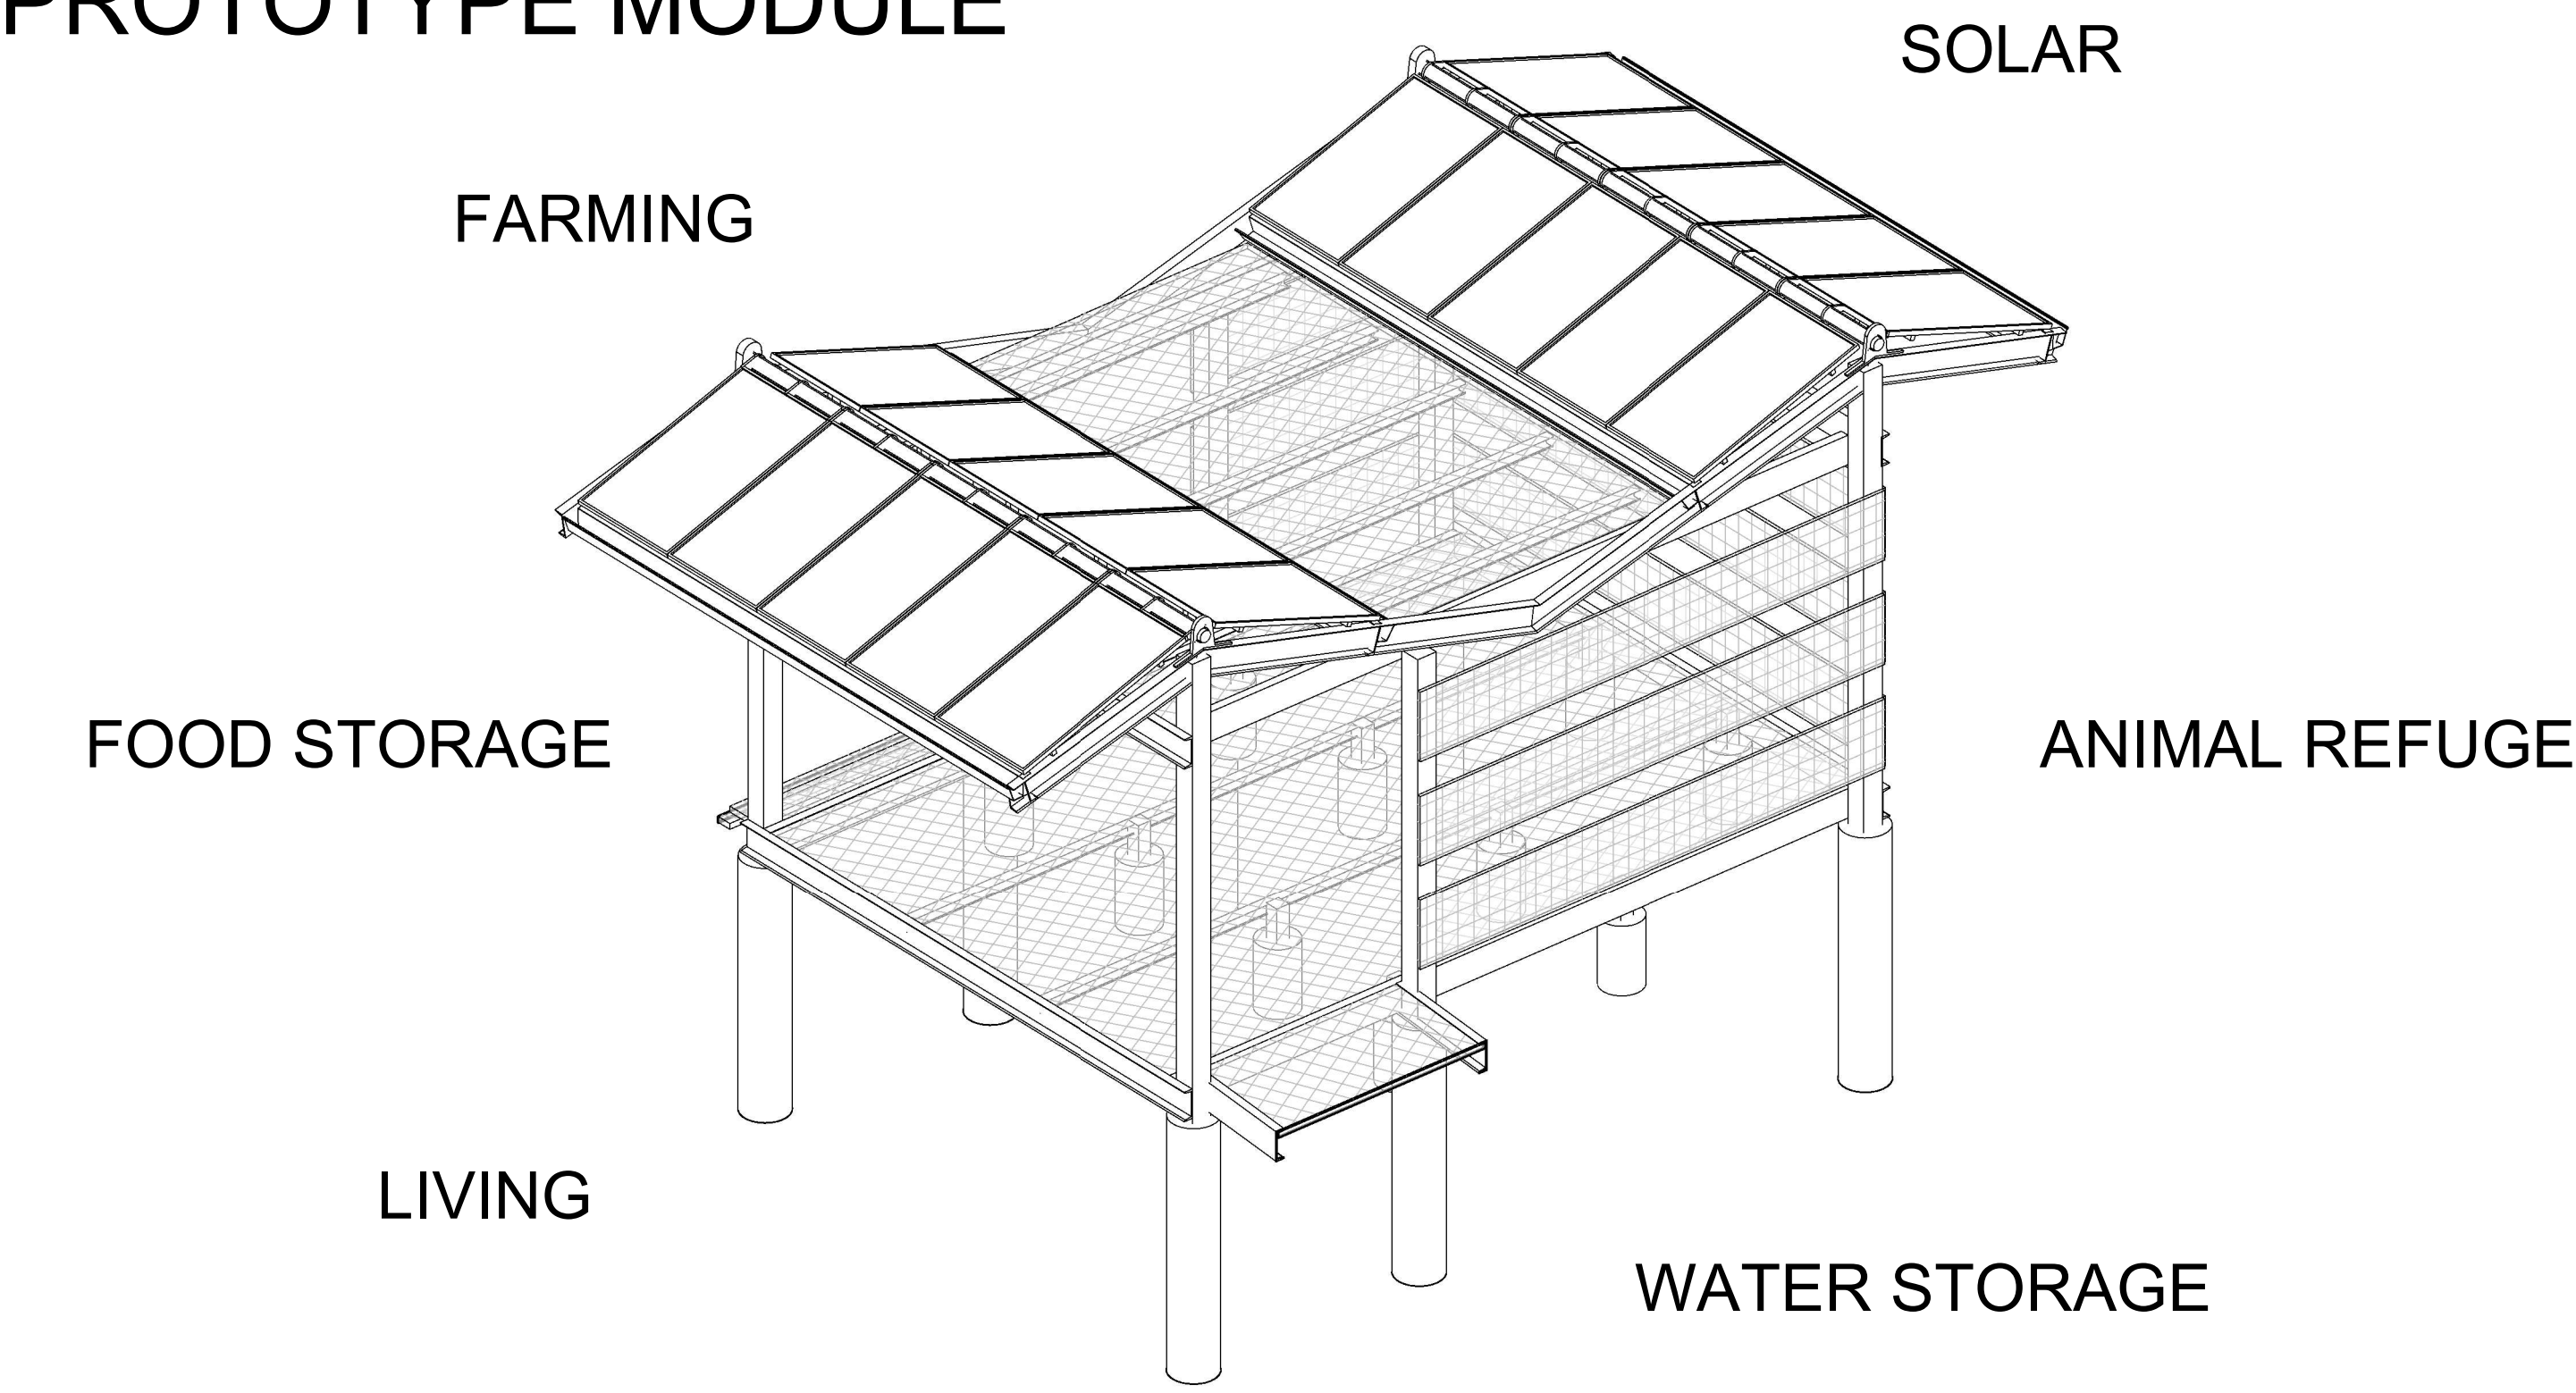

1

2

3

FIJI

LAGI

2025

UKU NI VALE

DESIGN DETAIL