



Existing Farm Area


SITE LAYOUT

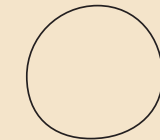

Constructed Wetland

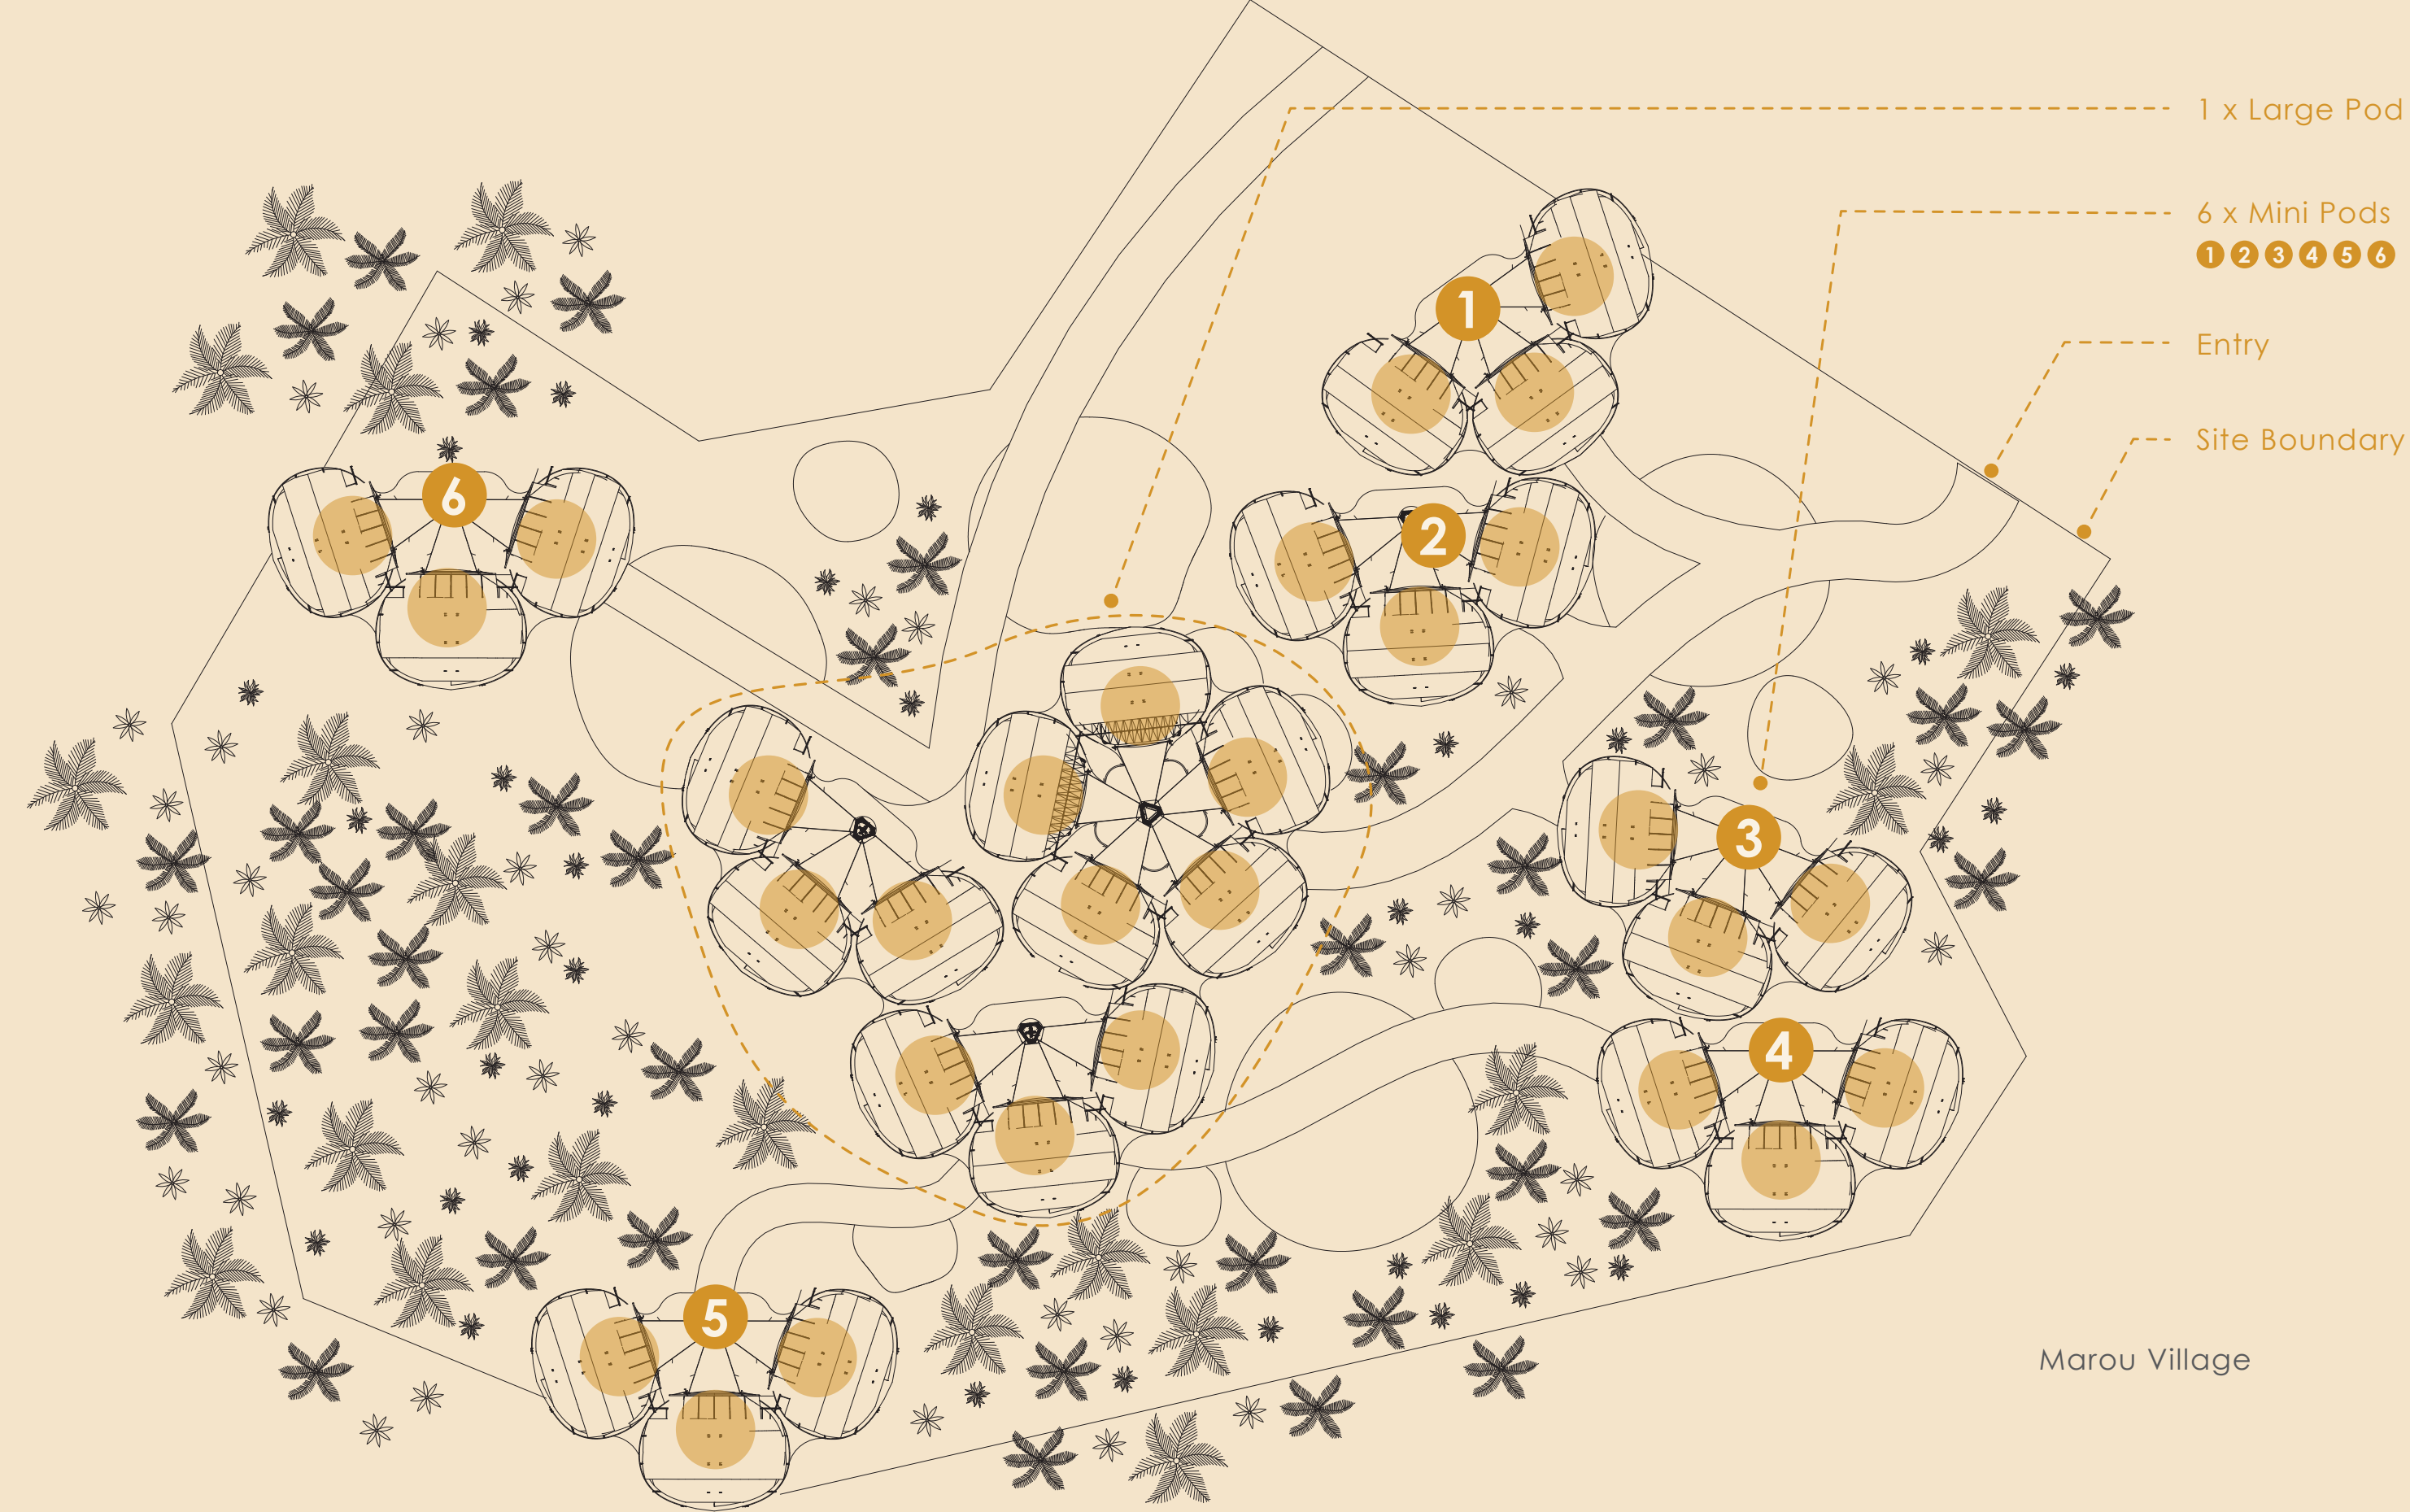

Local Plants

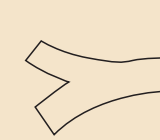


Walkways




Underground Water Tank



POWER PROCESS

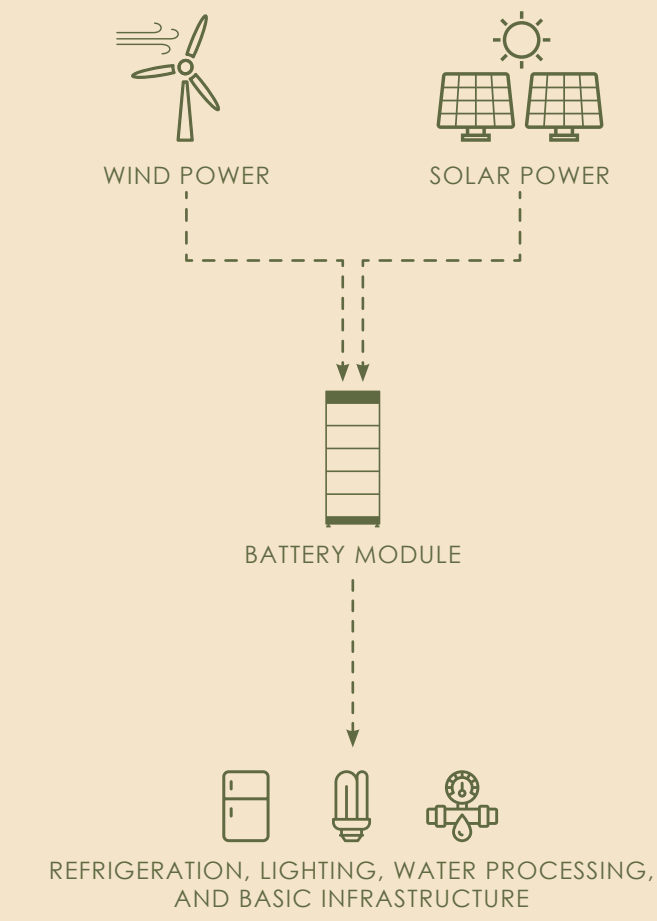


WATER COLLECTION PROCESS

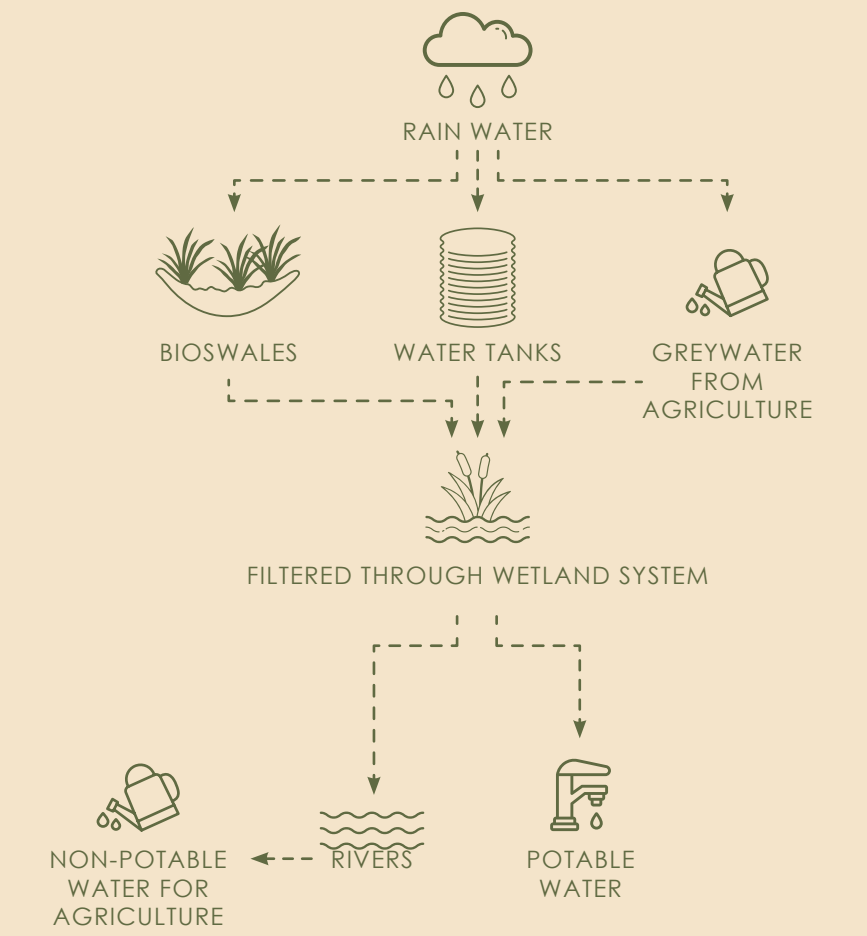

WATER CYCLE

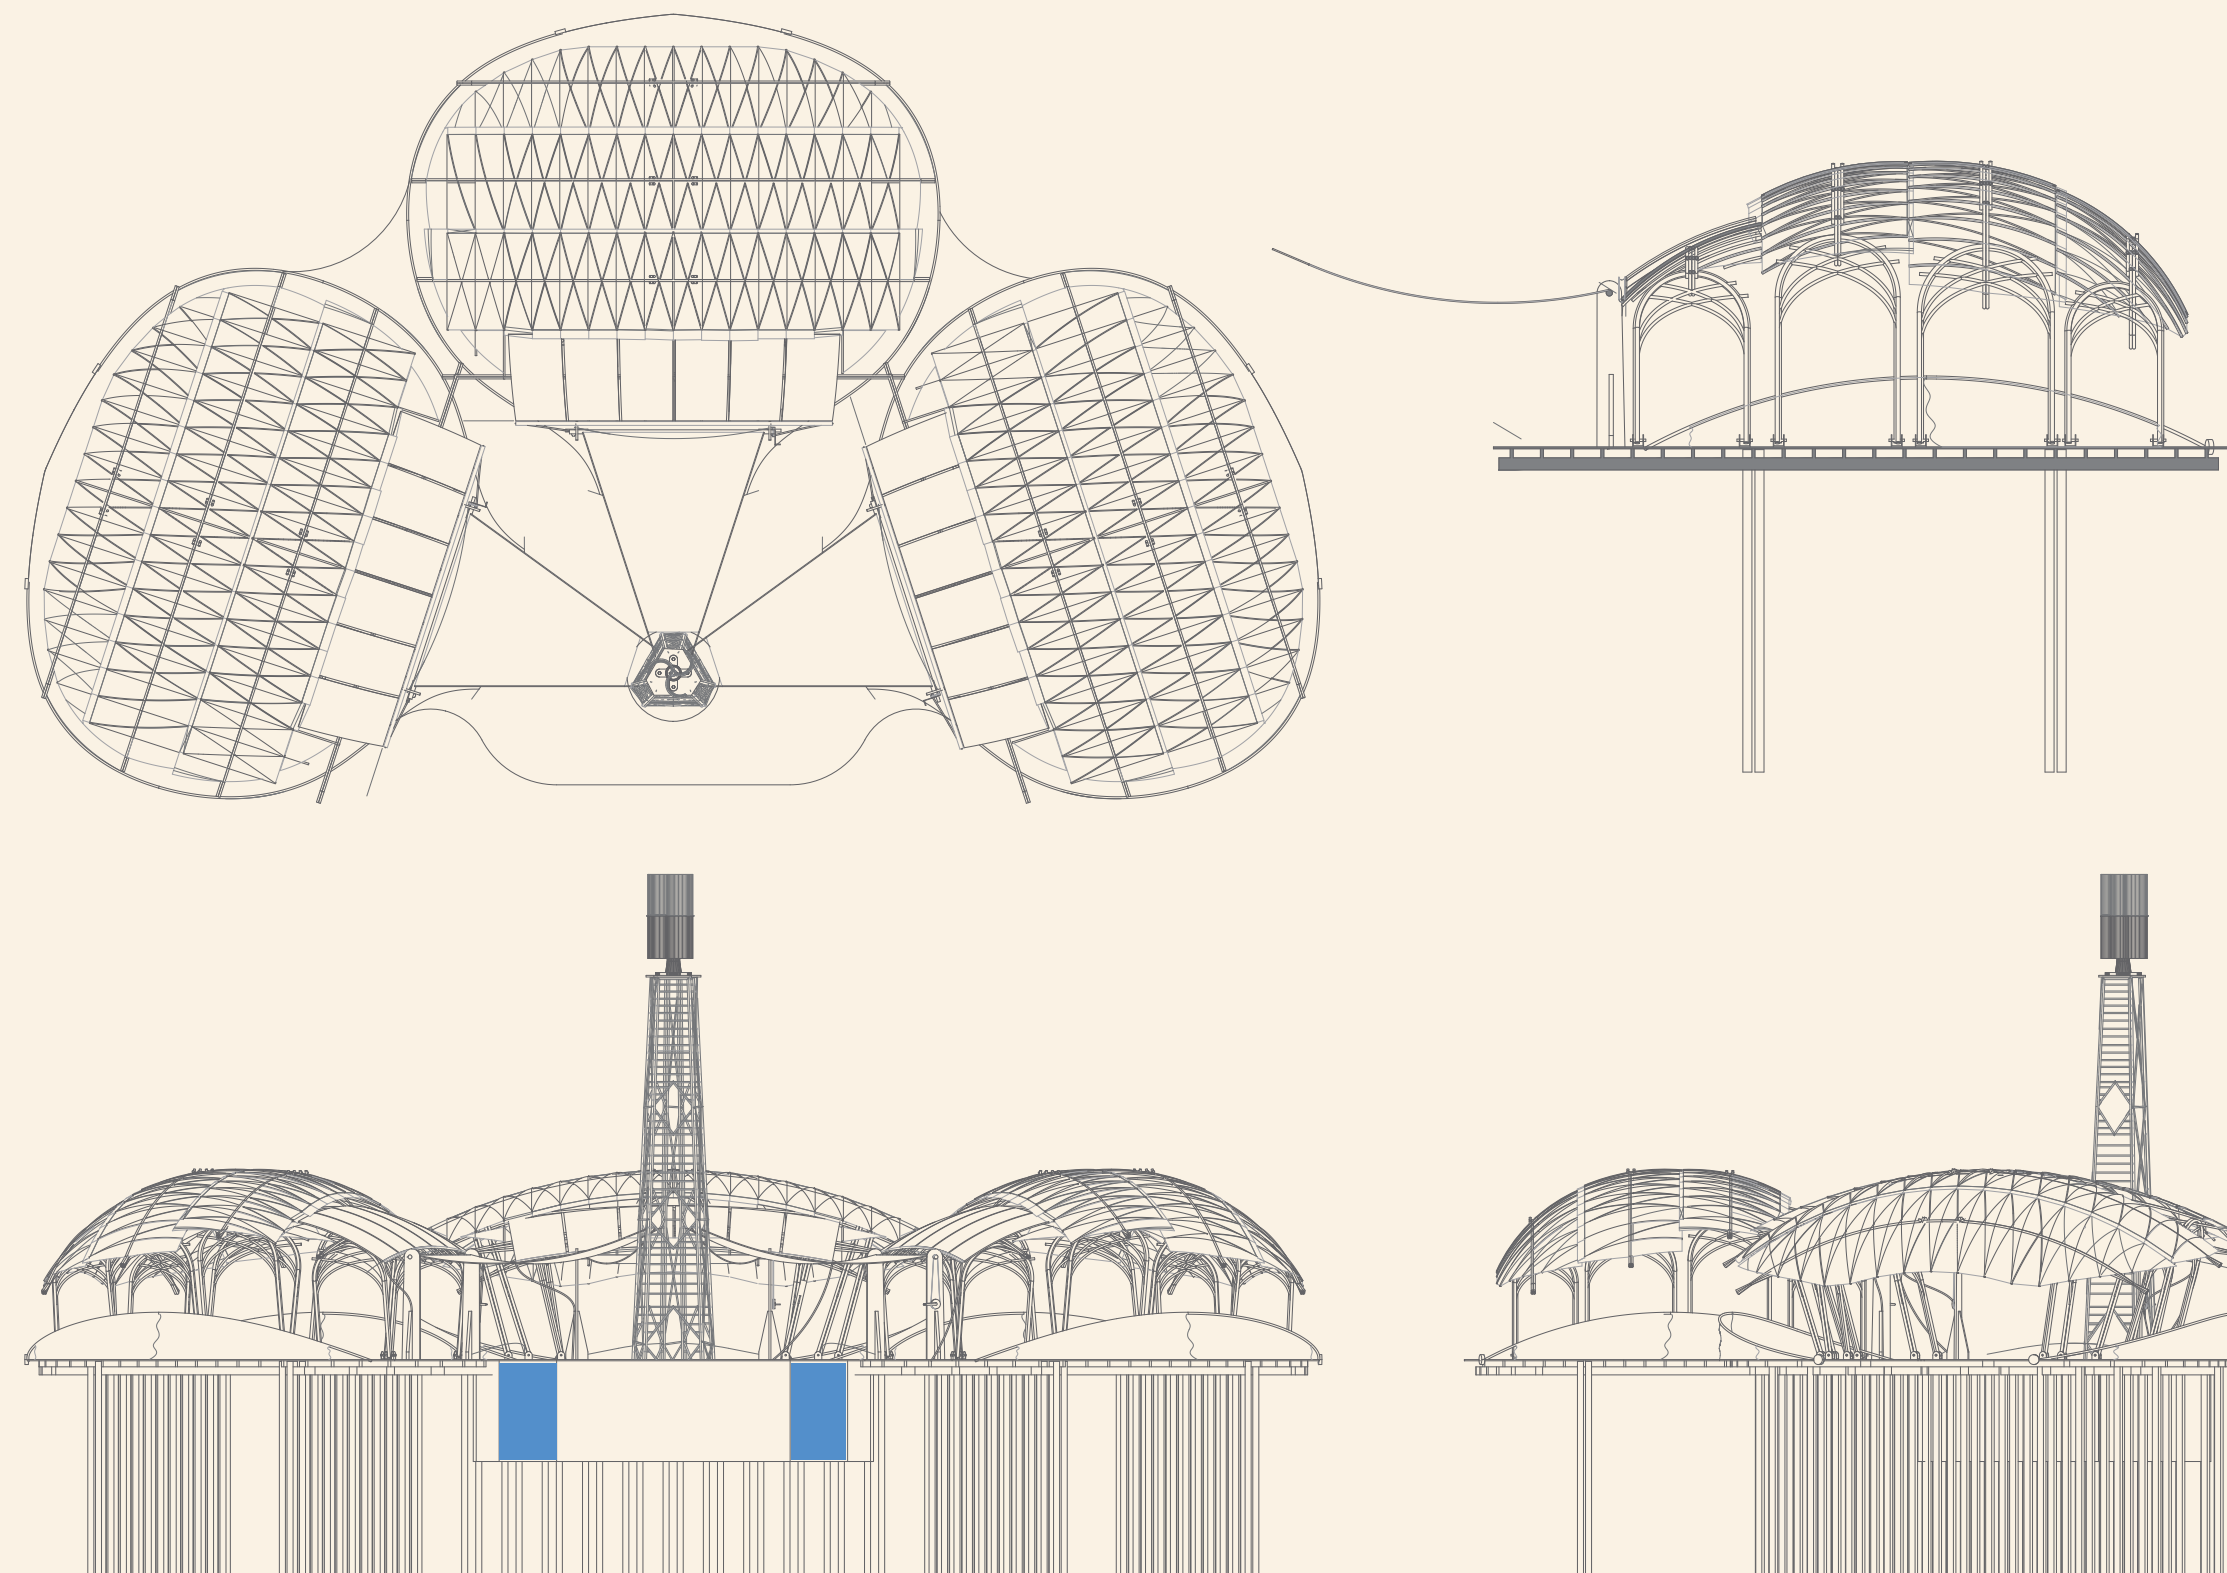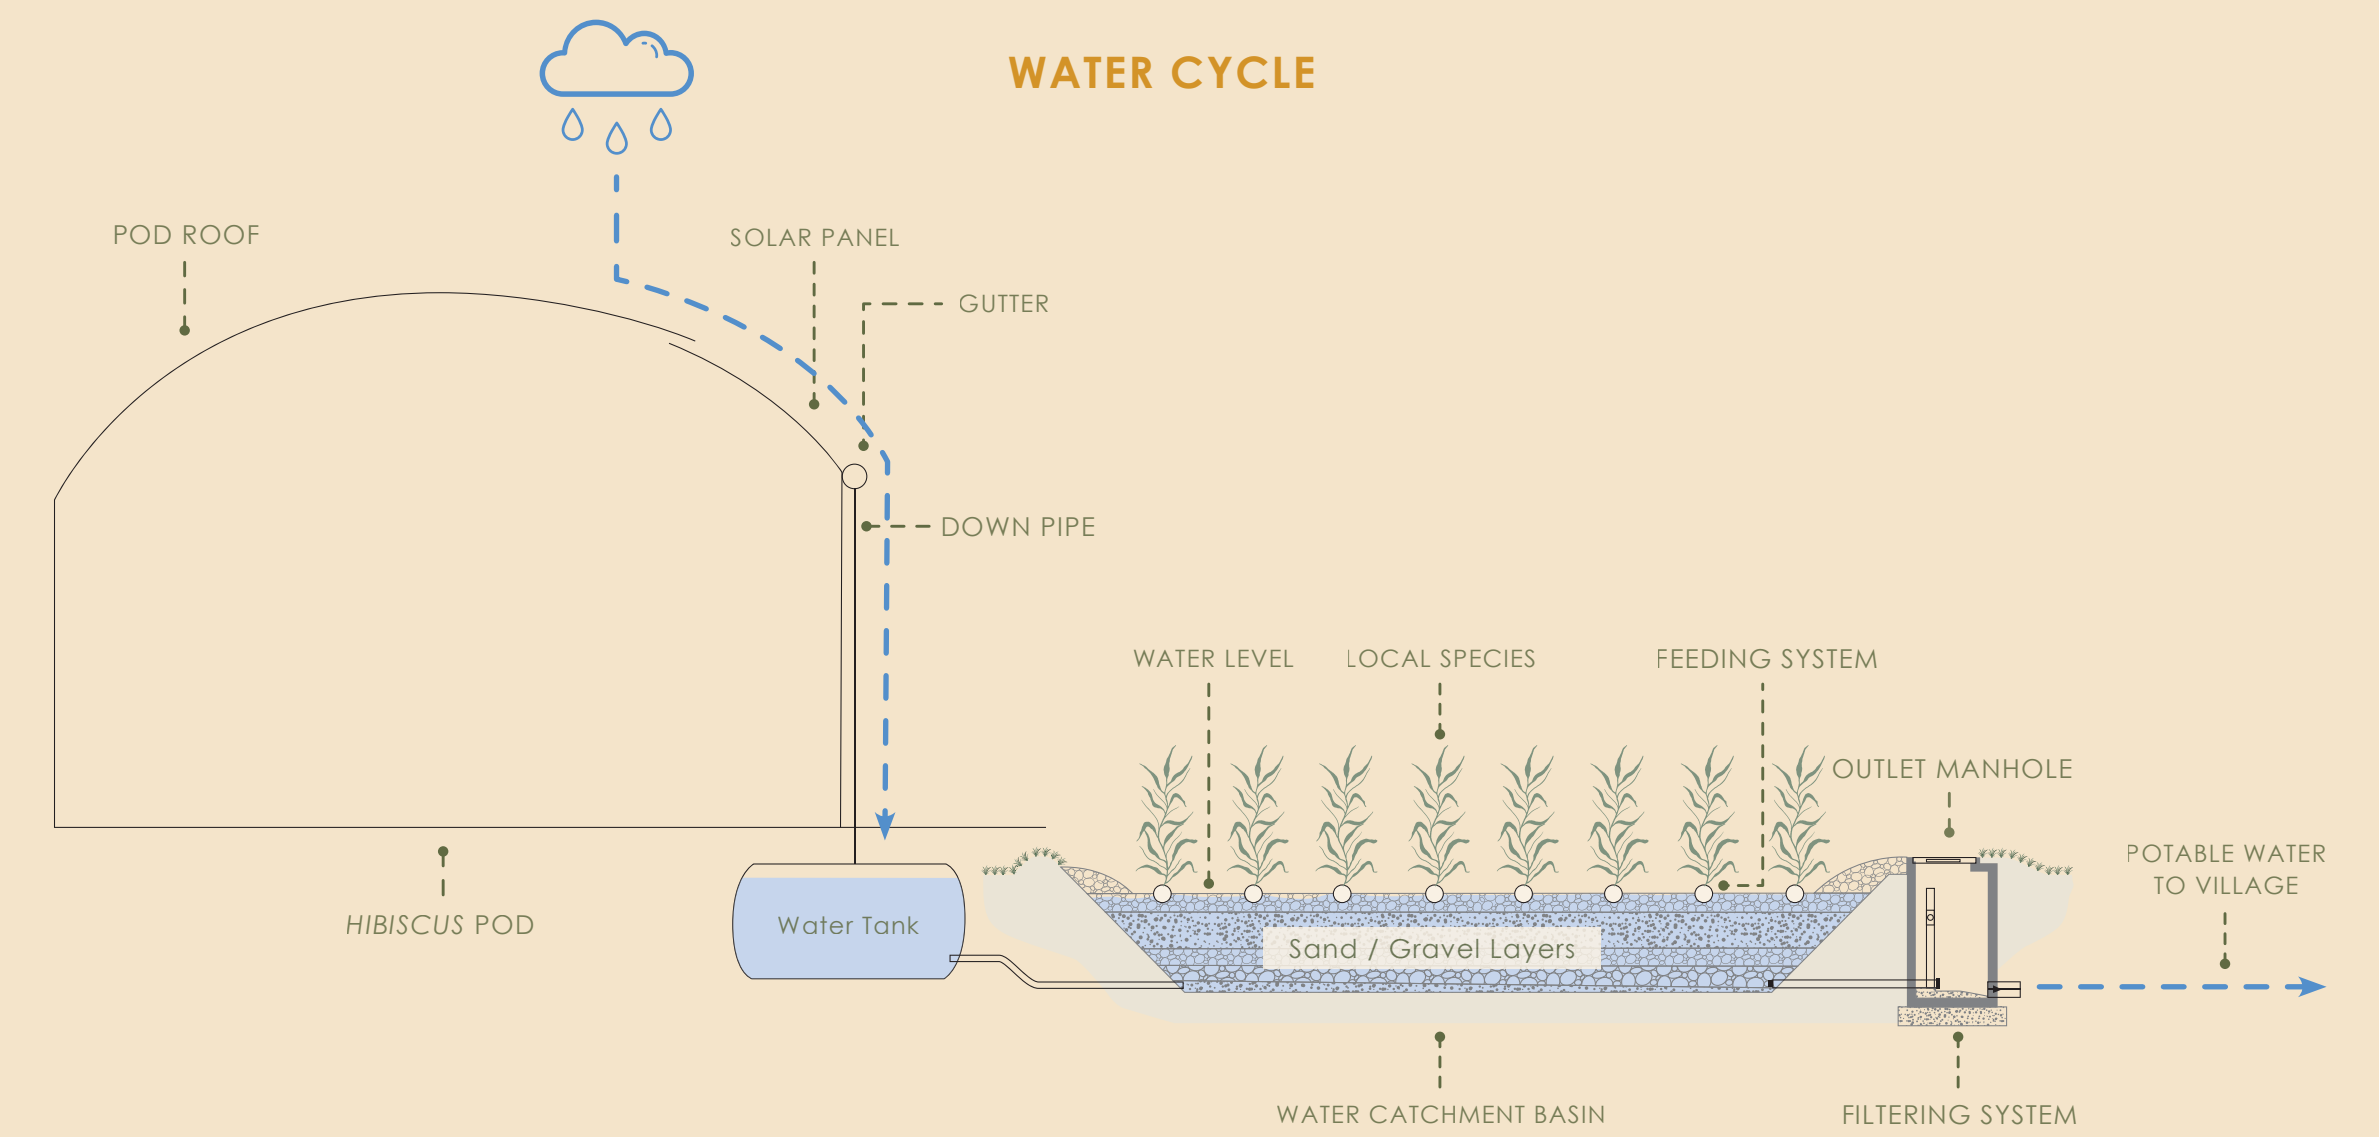

MODULAR COLLAPSIBLE BAMBOO PODS

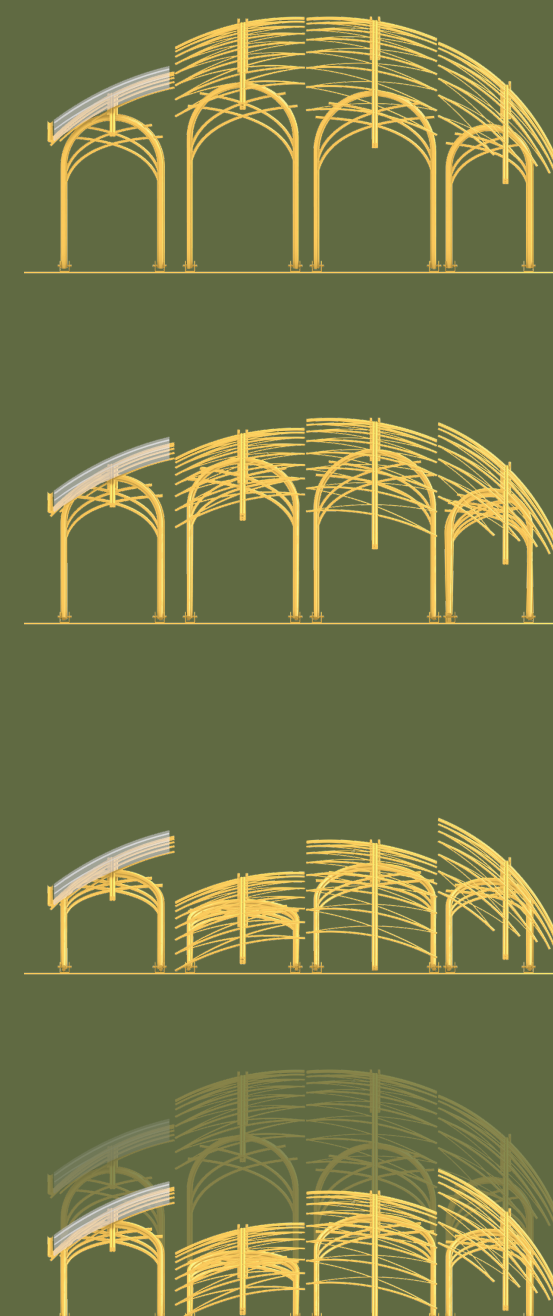

ROOF MATERIAL

