


Fixed Frameless glass opens the views and same time stops the strong nothern winds entering into the building

1



Patio is located on the southern face of the building to provide solar shade during the summer months

2

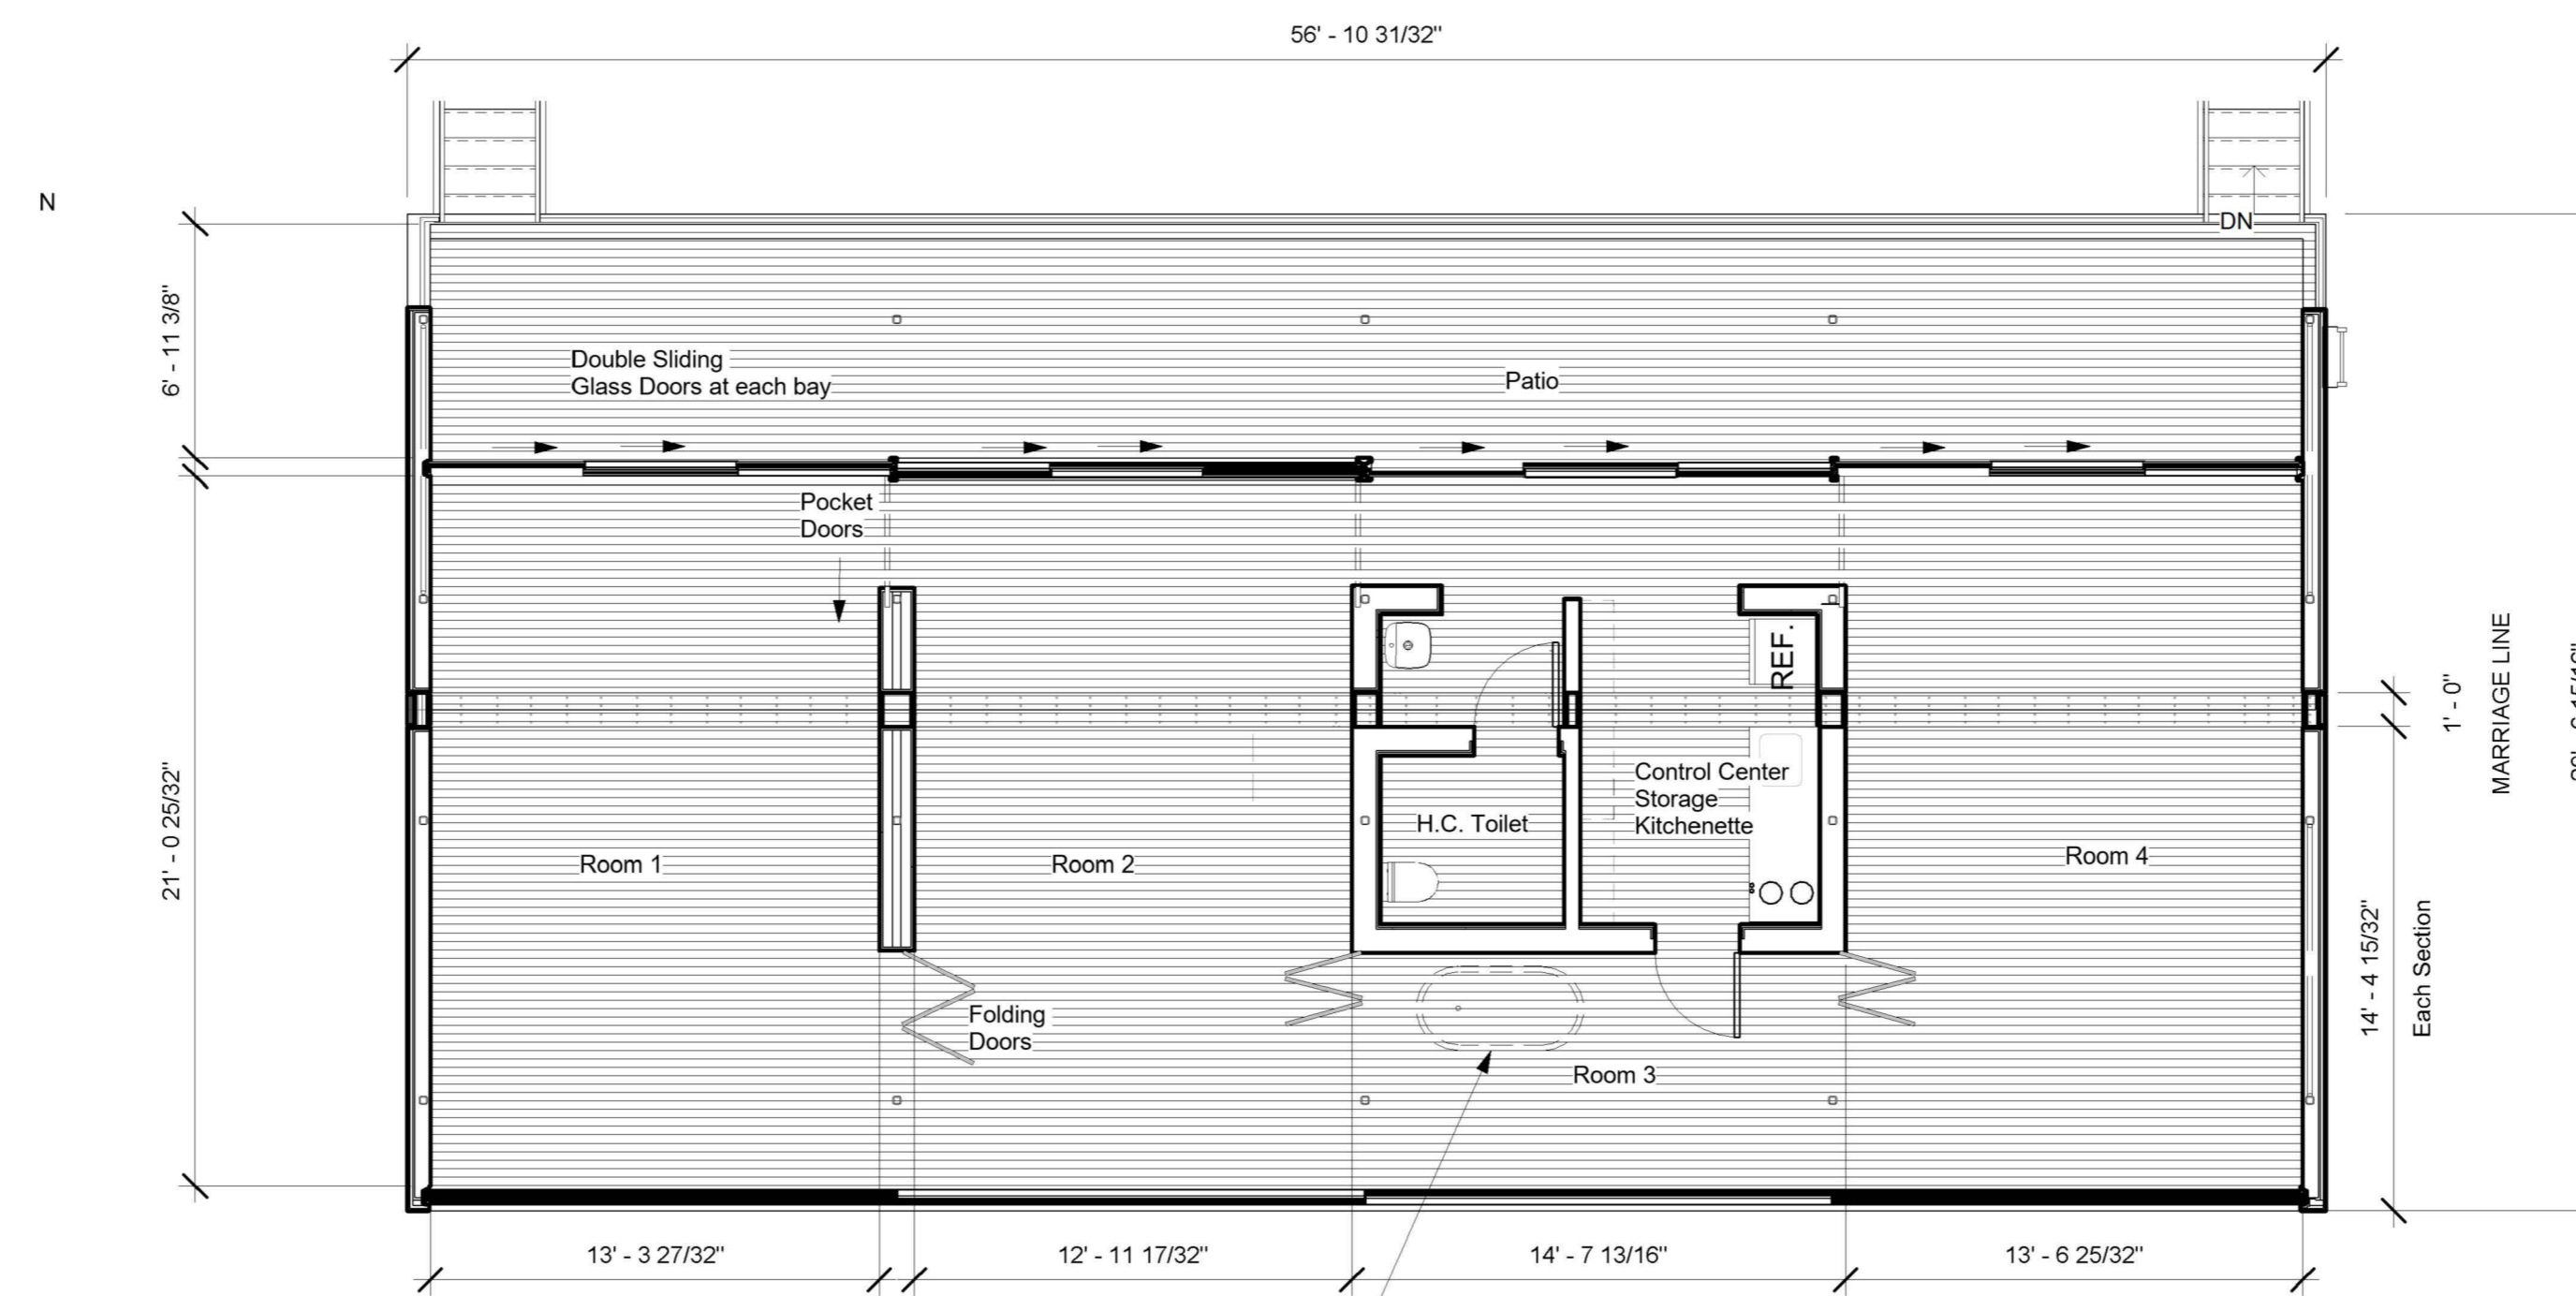

Optional add bathtub. Plumbing rough-in hidden below finished floor

1st Floor- Space is Dividable into 4 zones + Patio. Or be one harmonious space
3/16" = 1'-0"

3