




TYPICAL ELEVATED DOME

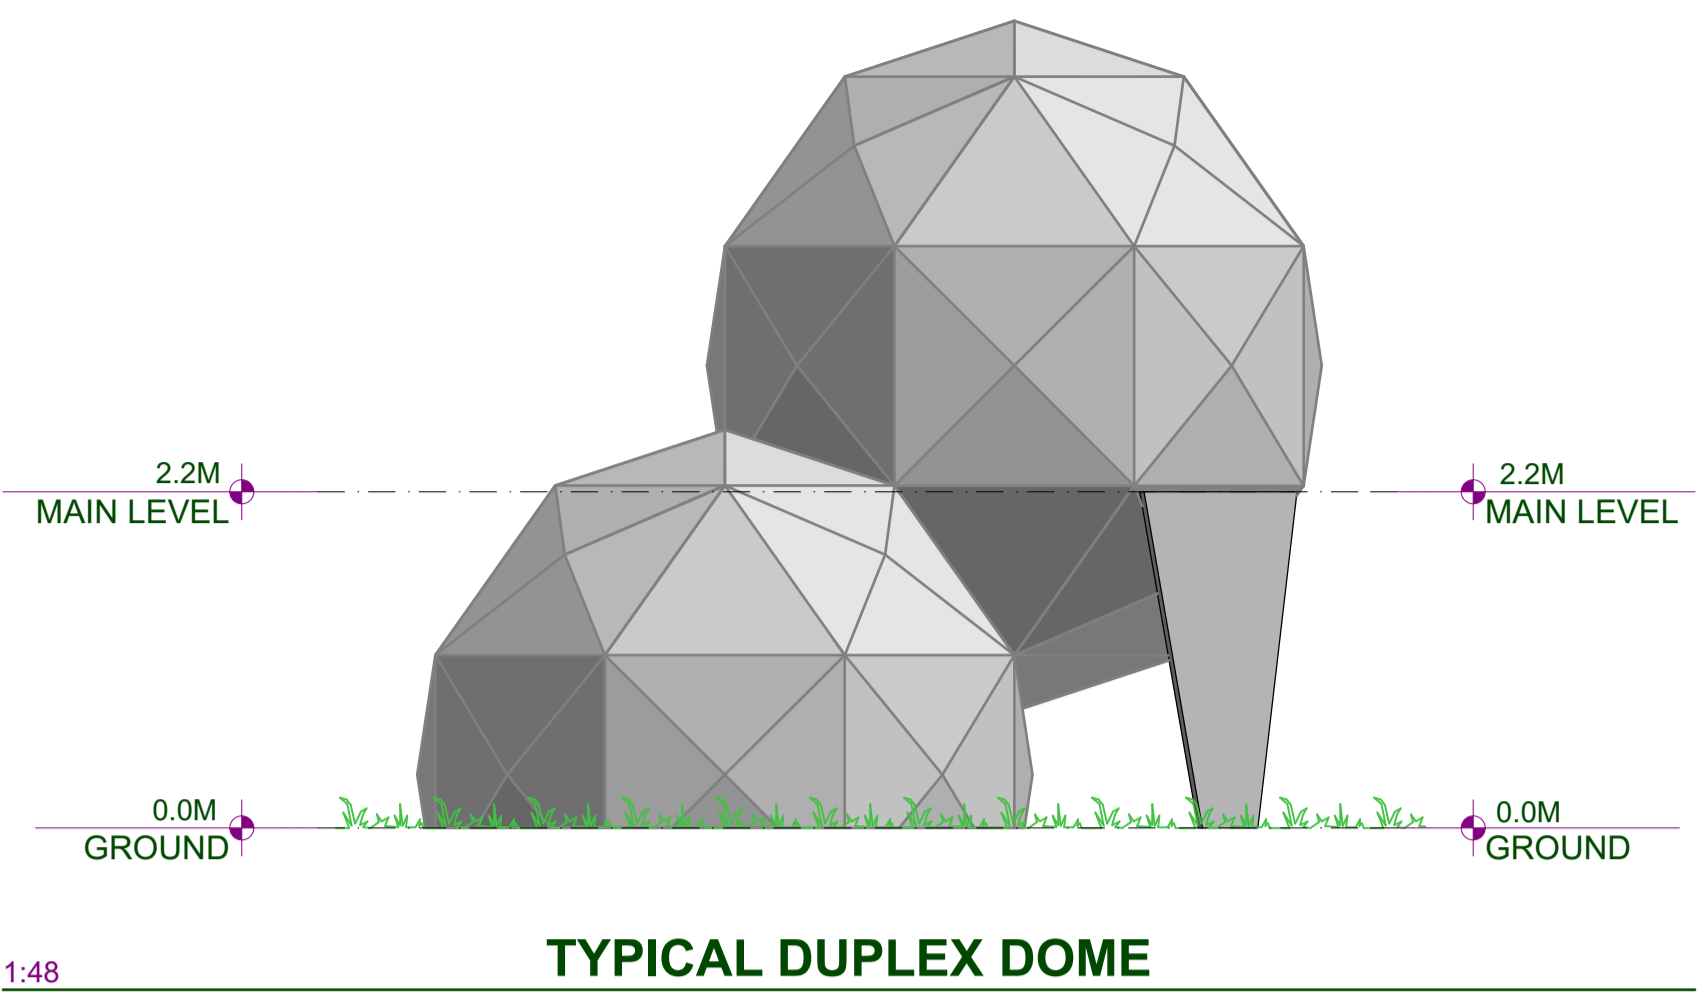


TYPICAL DUPLEX DOME

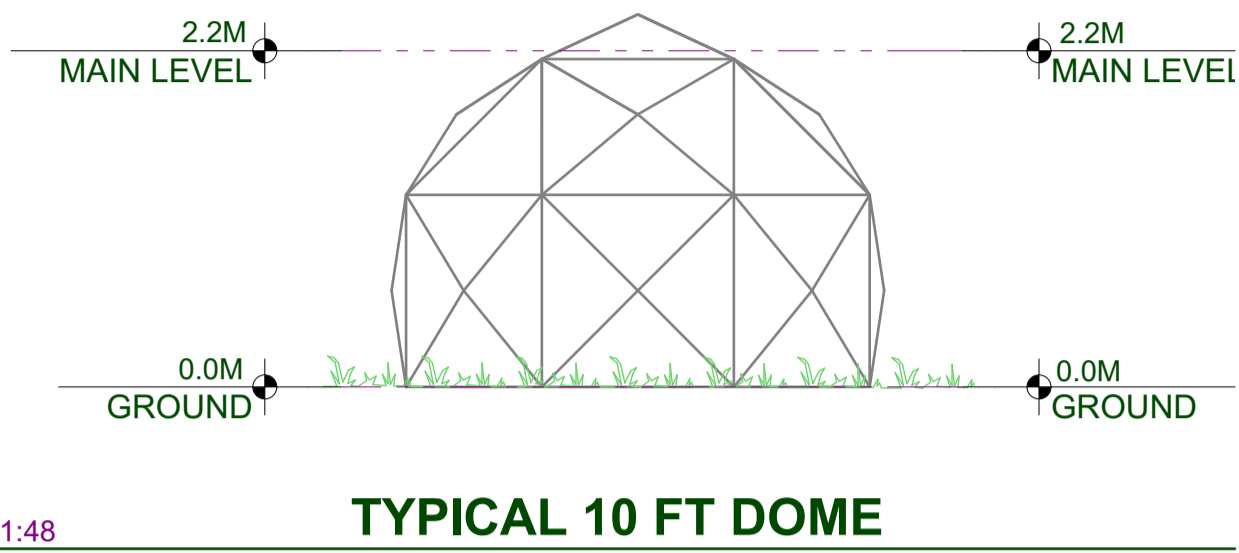


TYPICAL 10 FT DOME

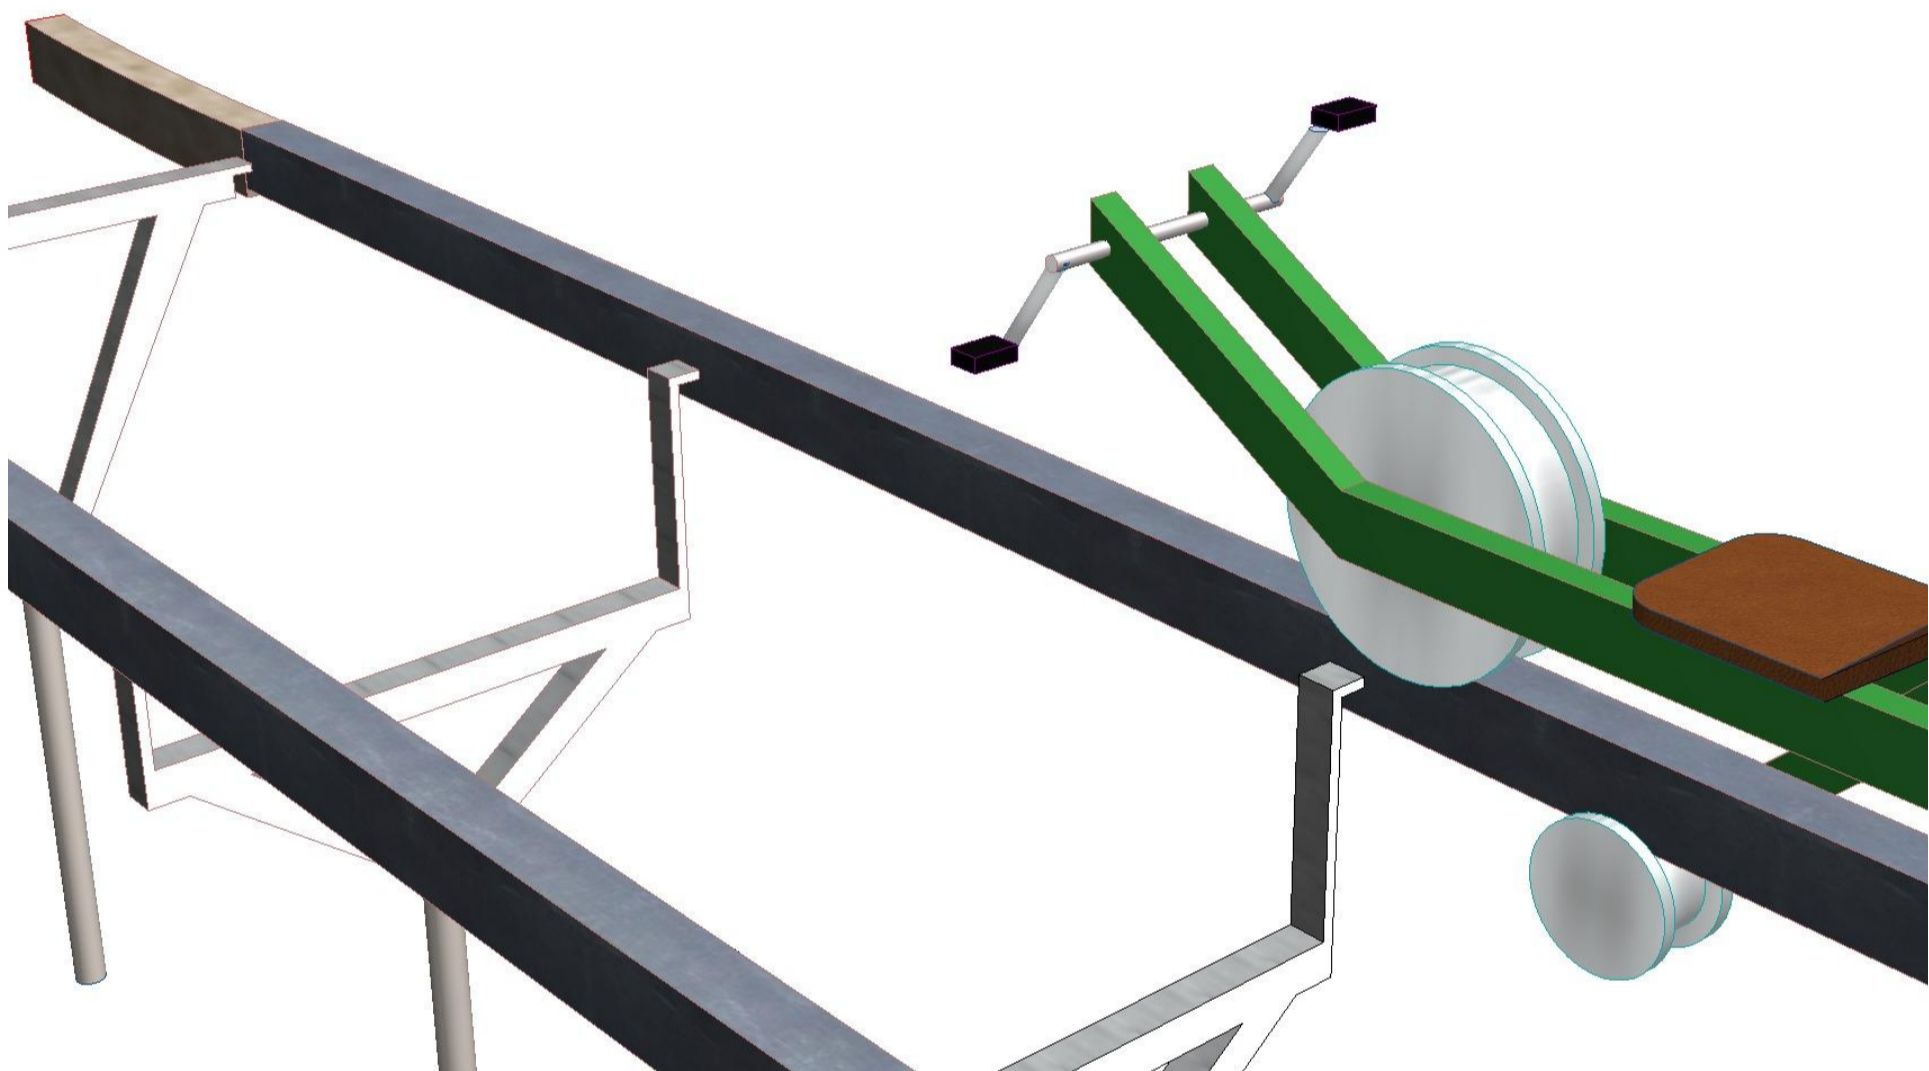


RECUMBENT on MONORAIL

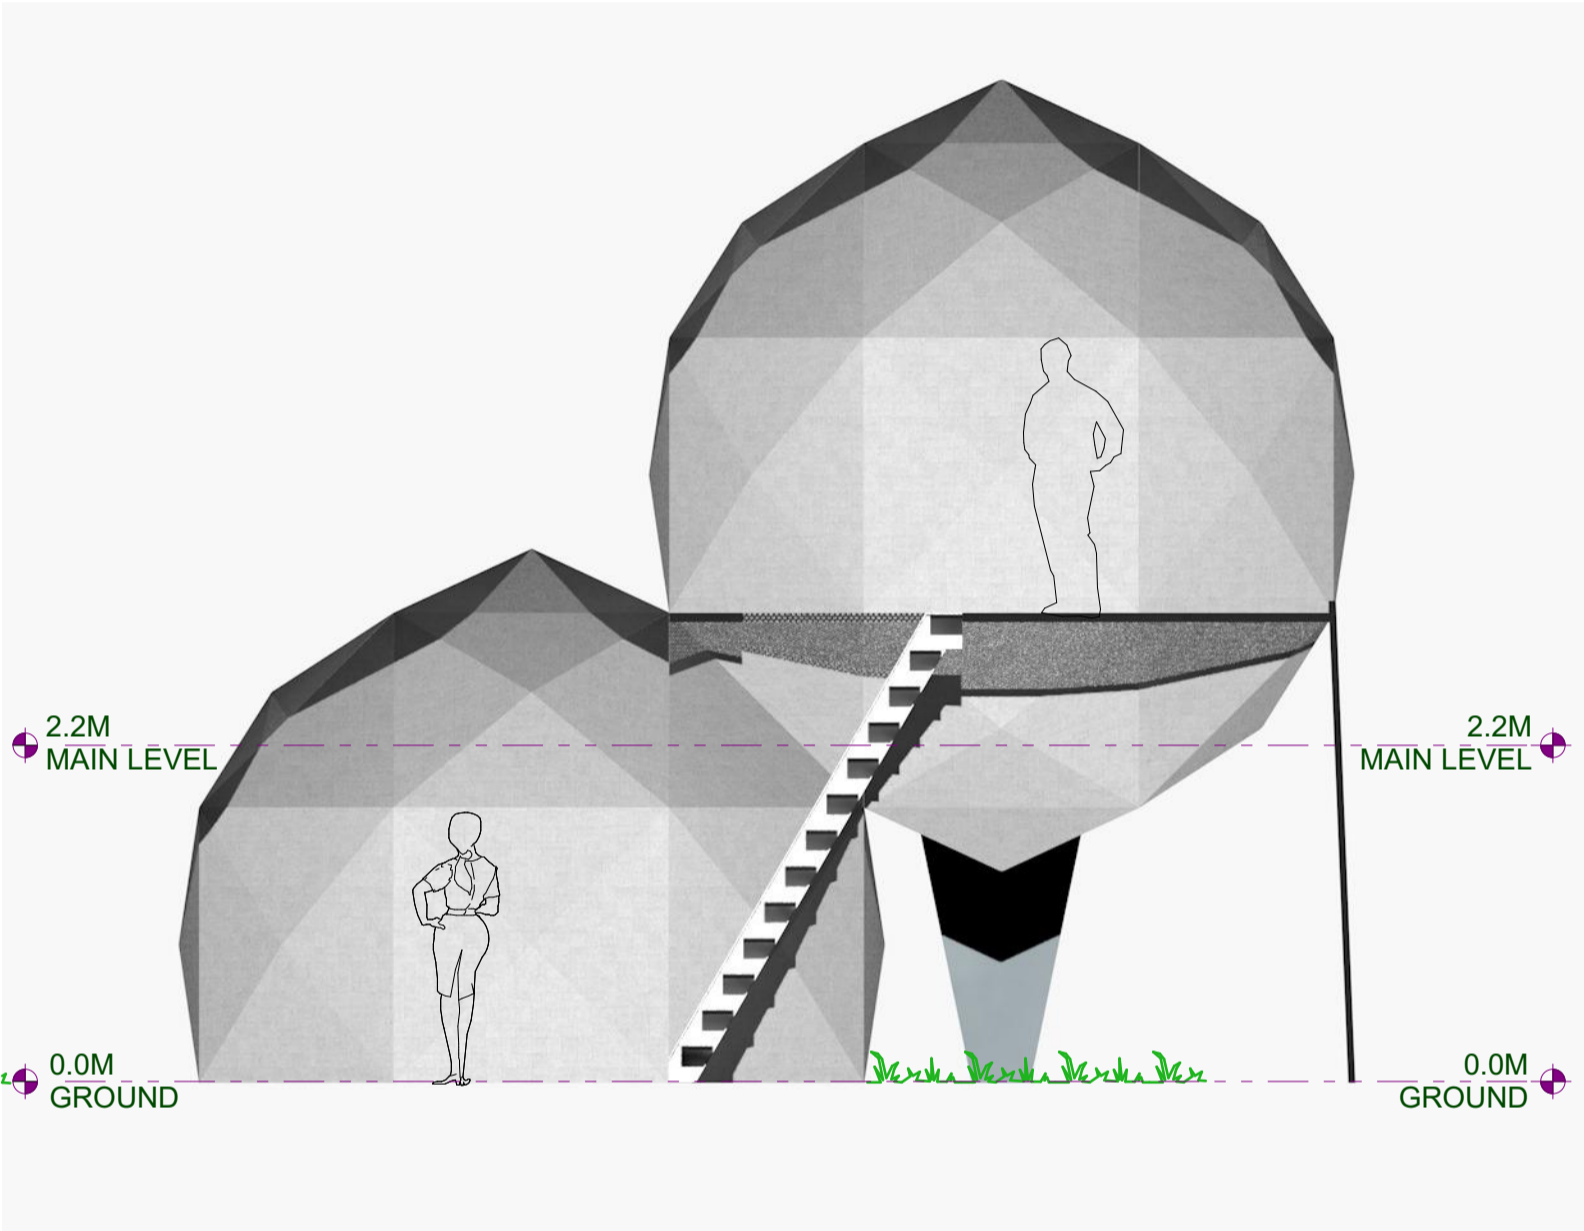

TYPICAL DUPLEX DOME SECTION

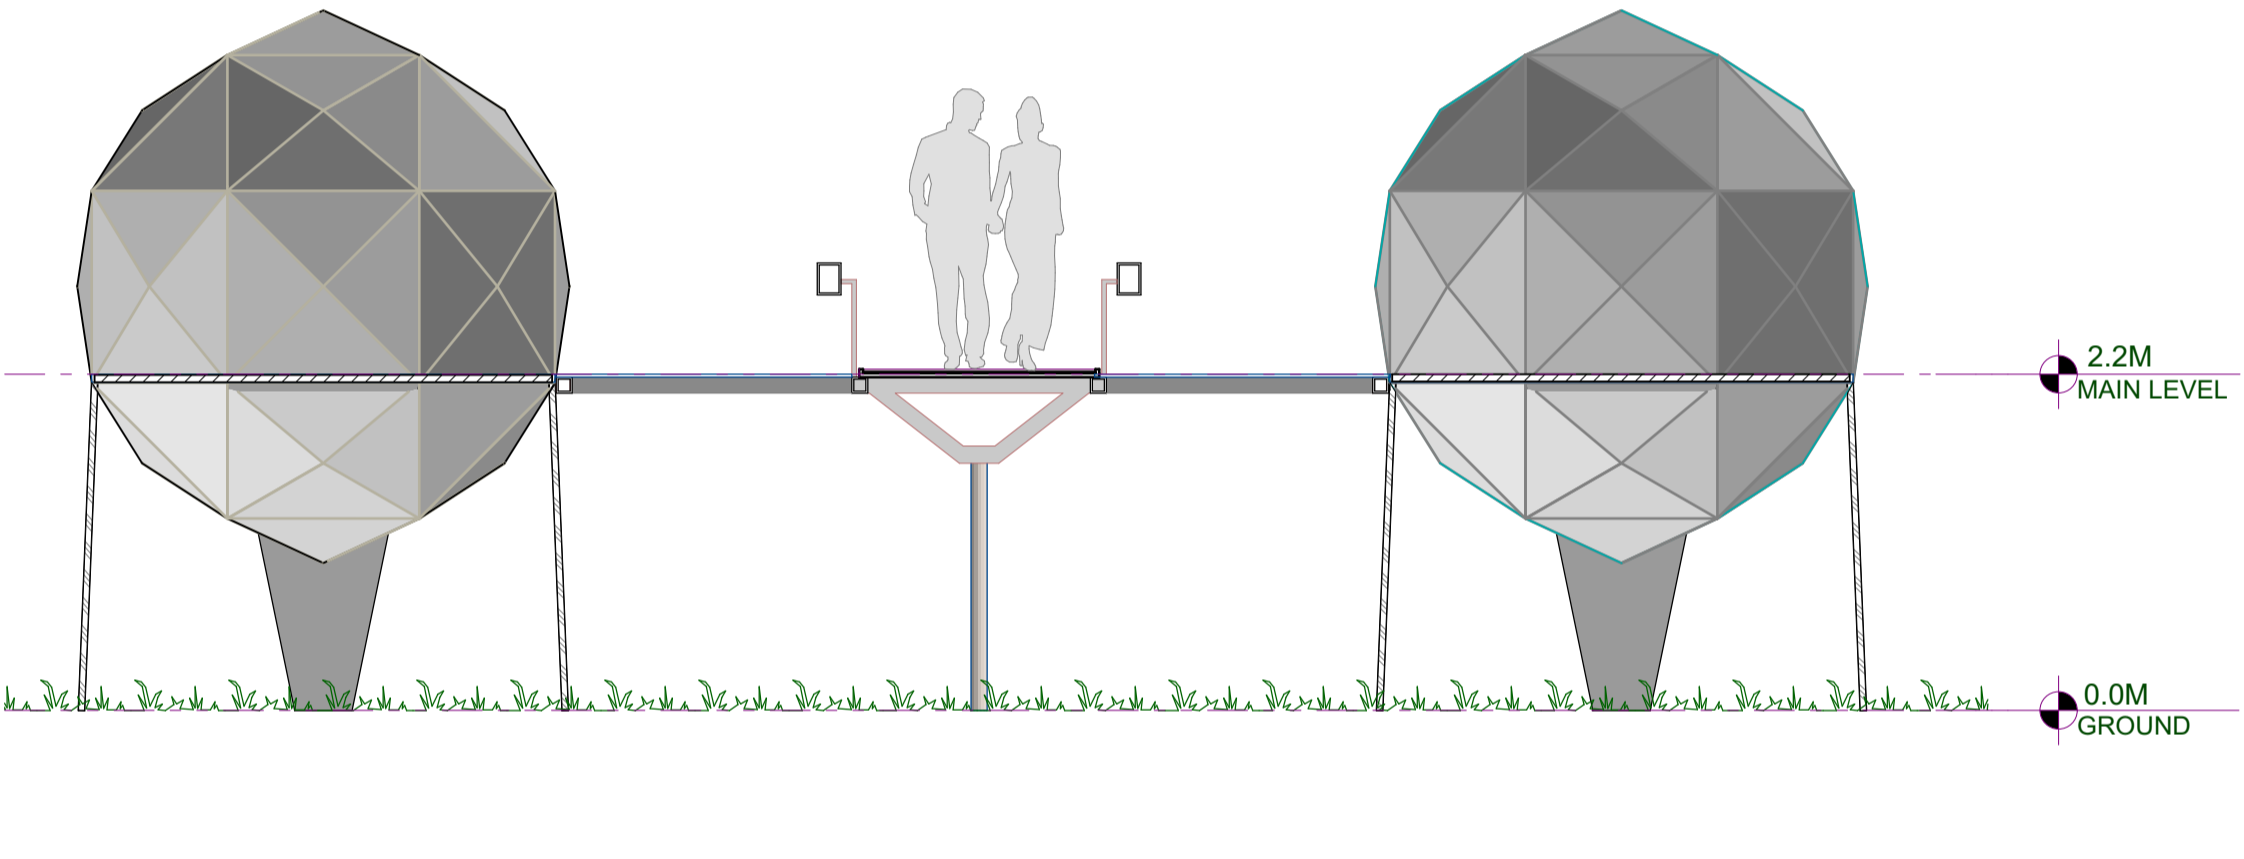


ELEVATED DOMES & MONORAIL/WALKWAY SECTION

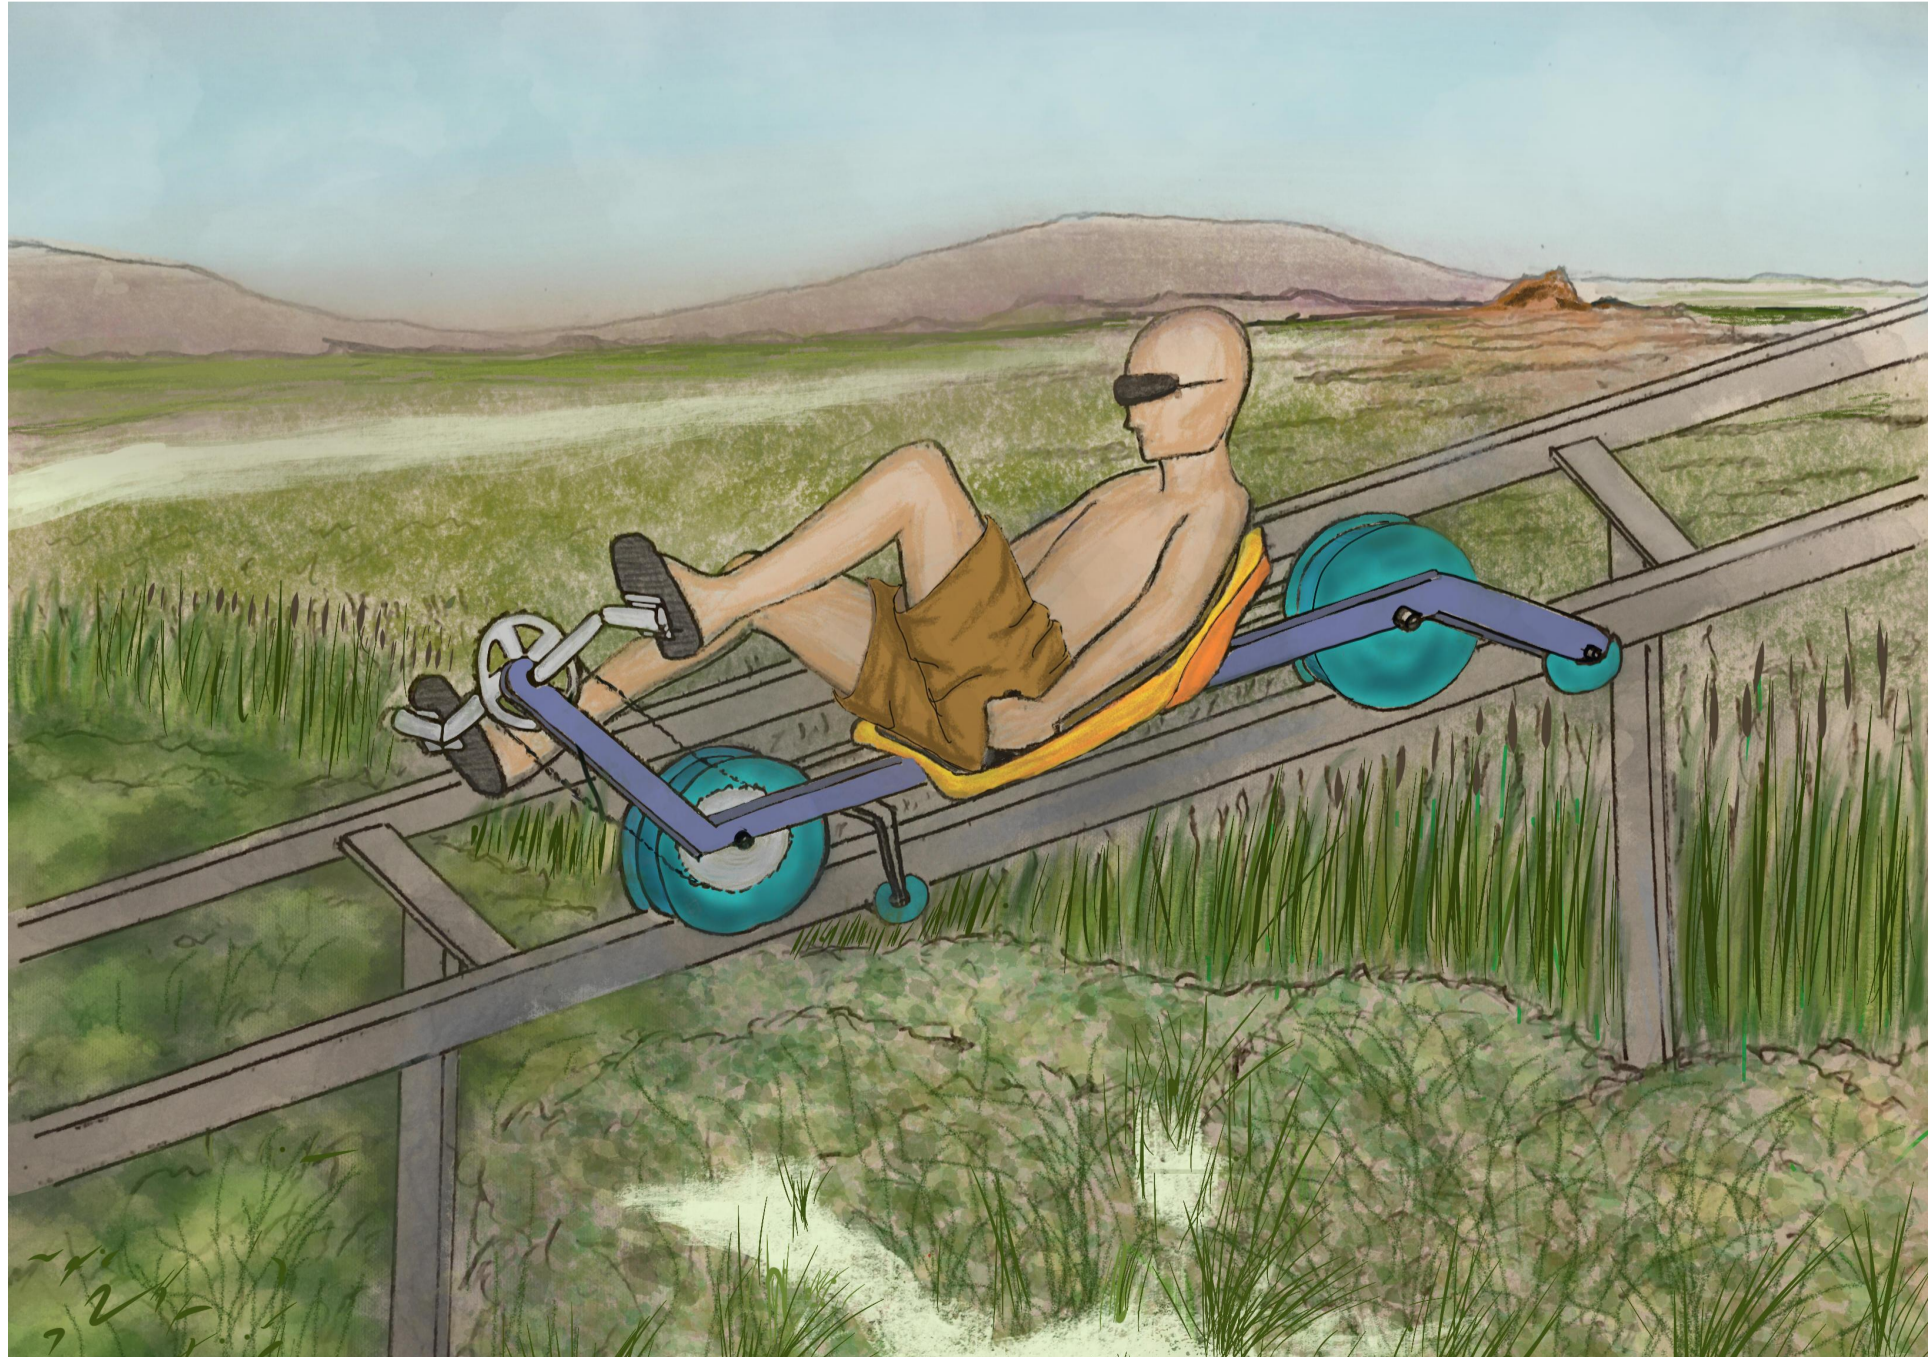


RECUMBENT BICYCLE on MONORAIL



LOW SPEED MONORAIL

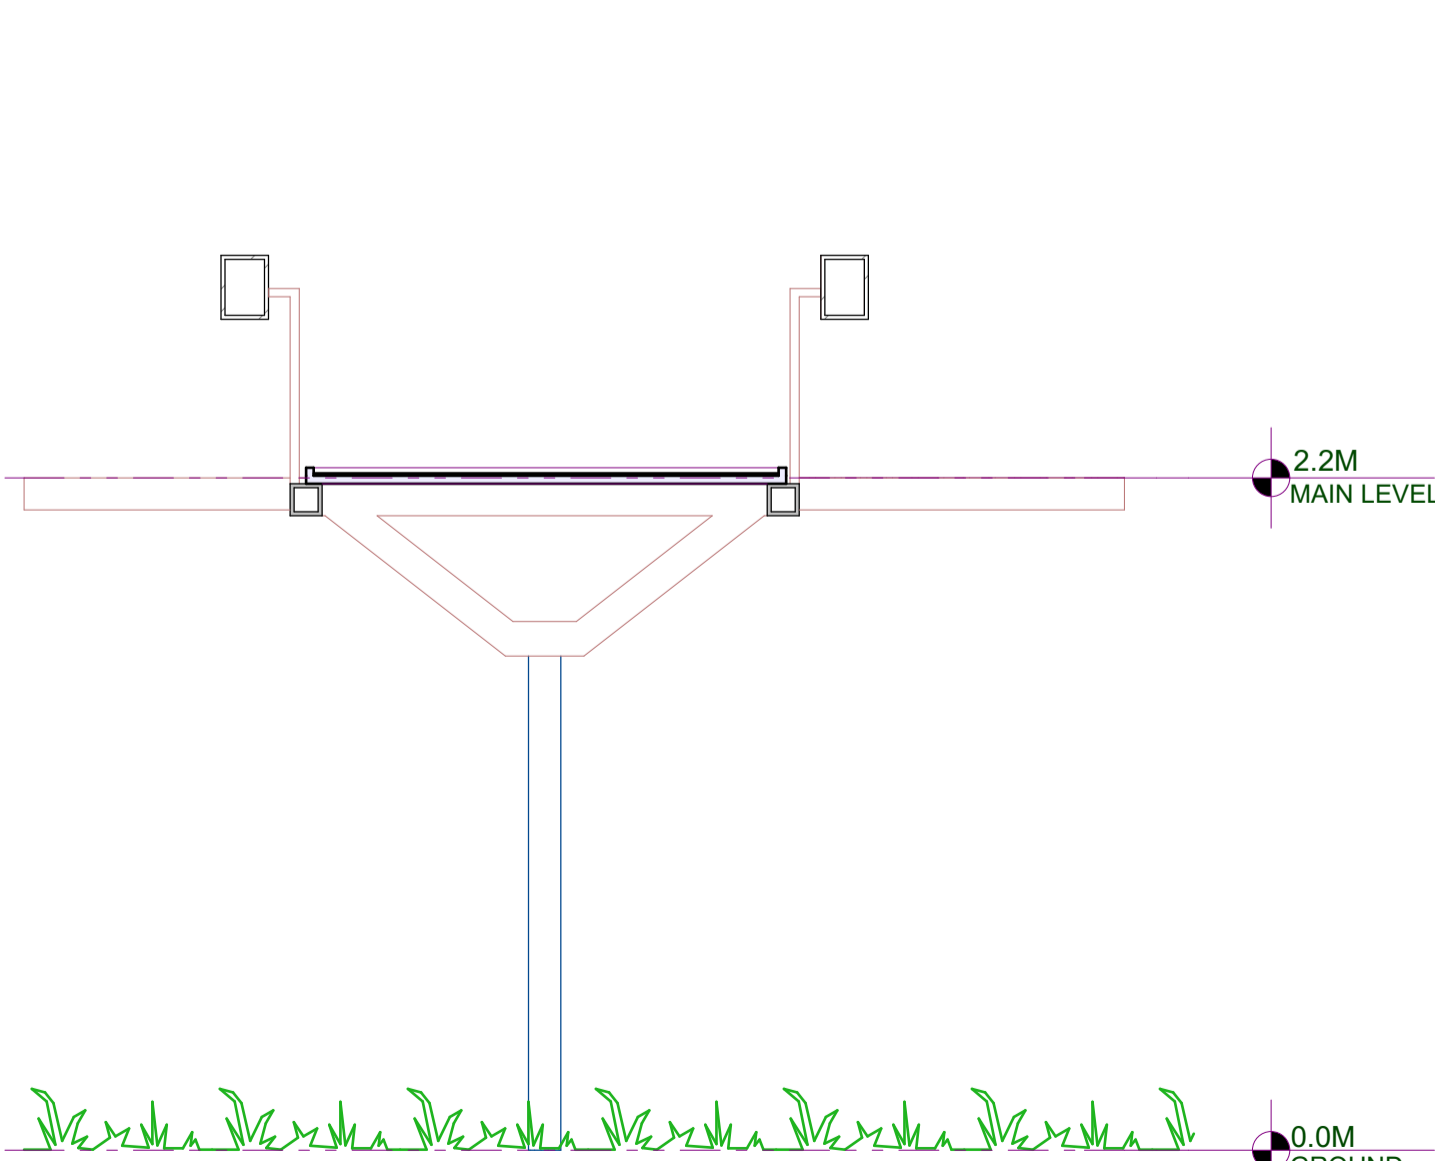

MONORAIL & WALKWAY SECTION

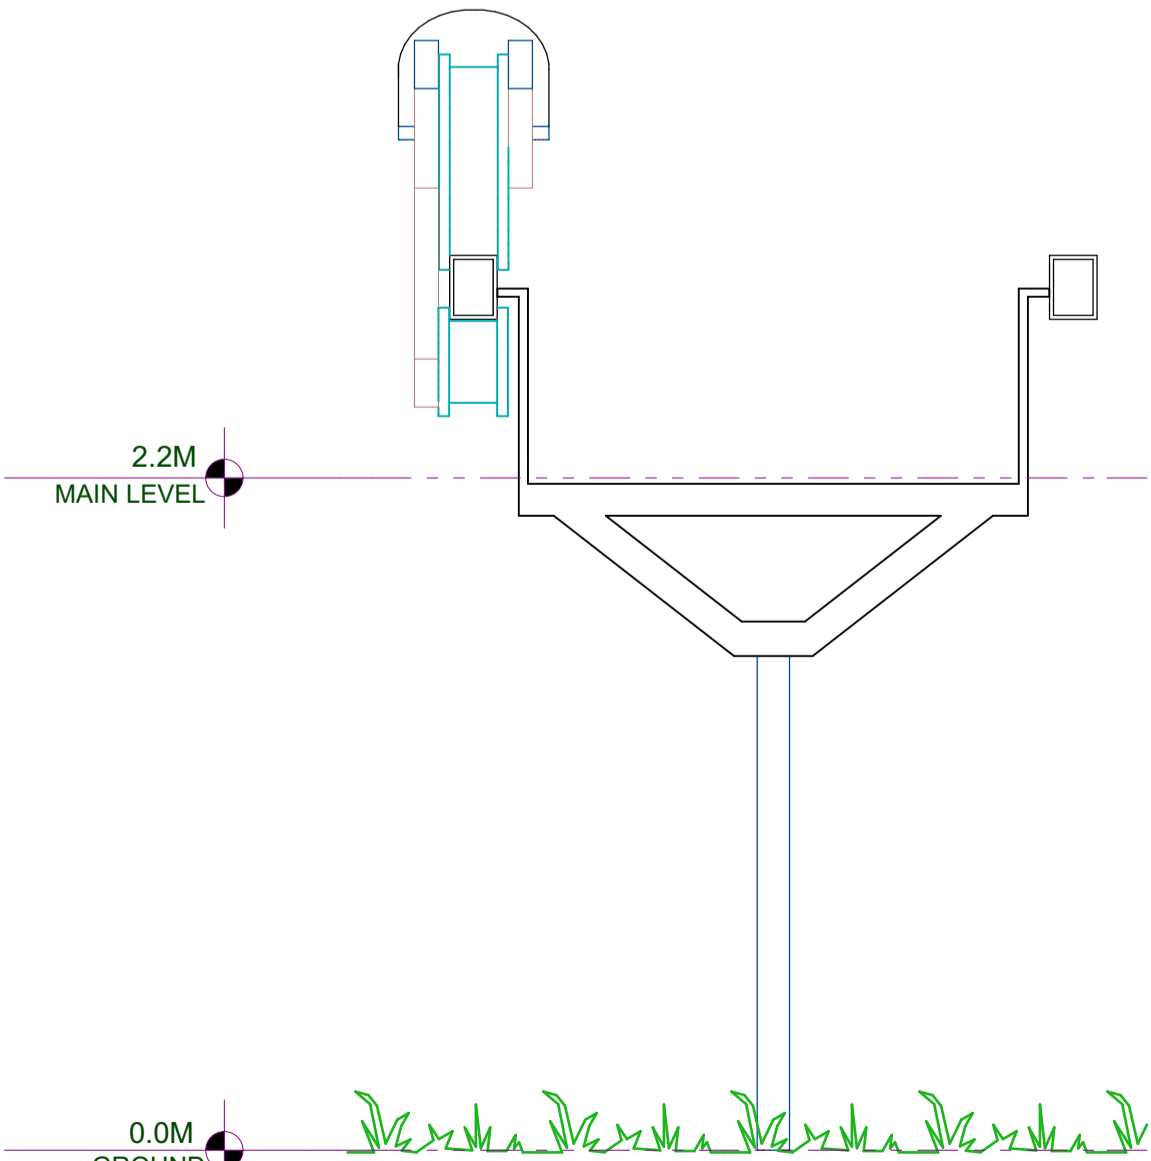

HIGH SPEED MONORAIL SECTION