





NORTH LANDFORM

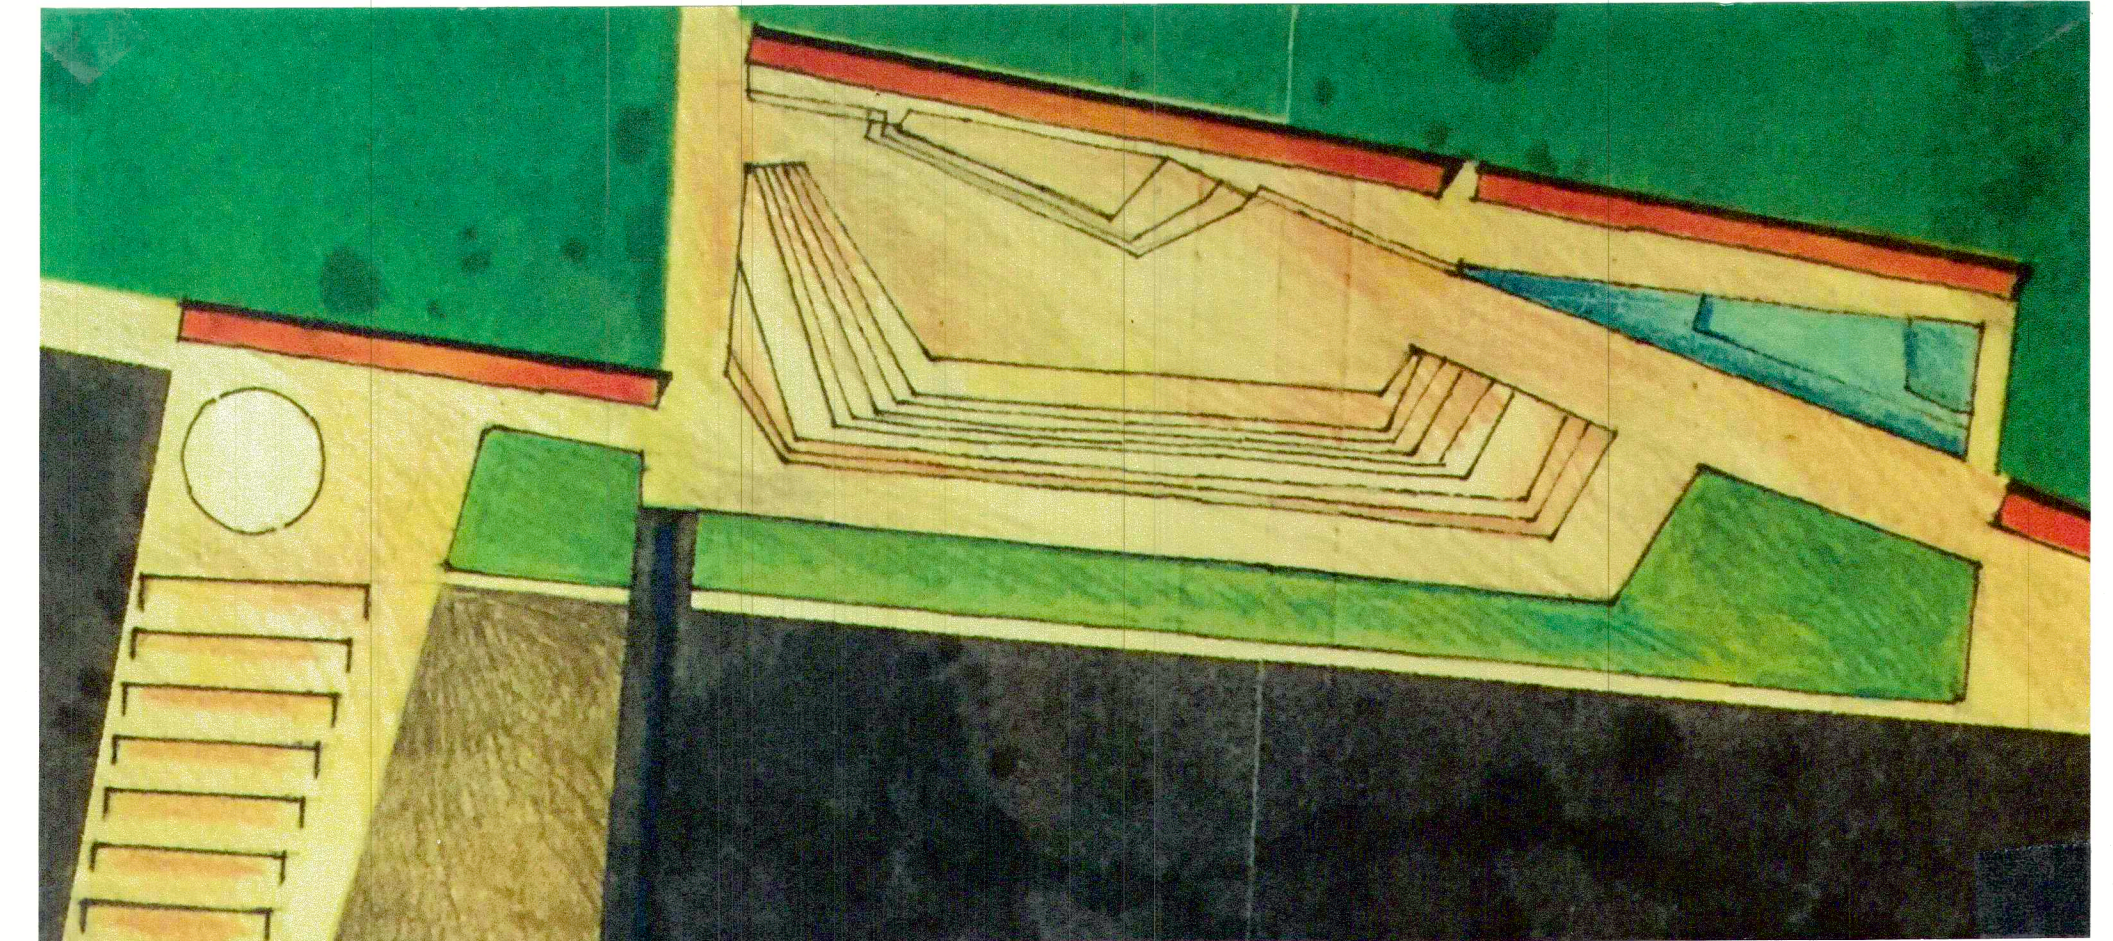


SOUTH LANDFORM

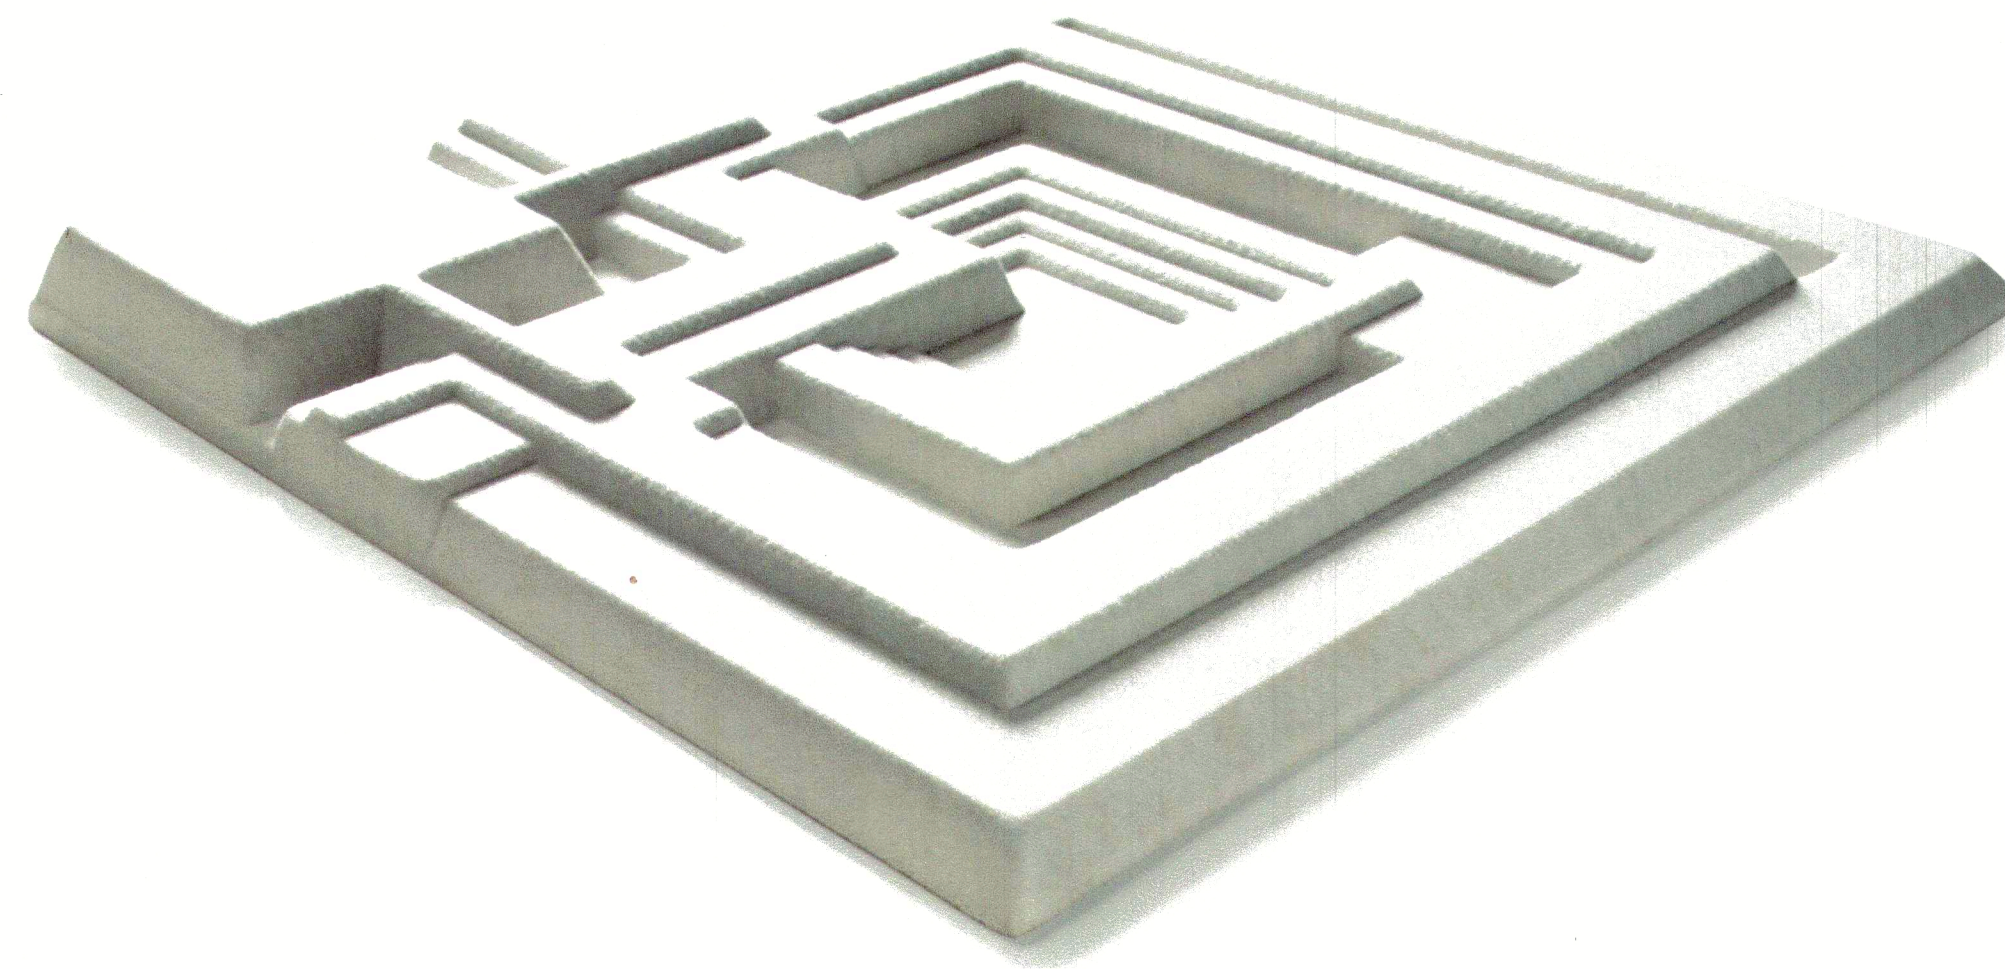

CONCEPT: RELIEF SCULPTURE

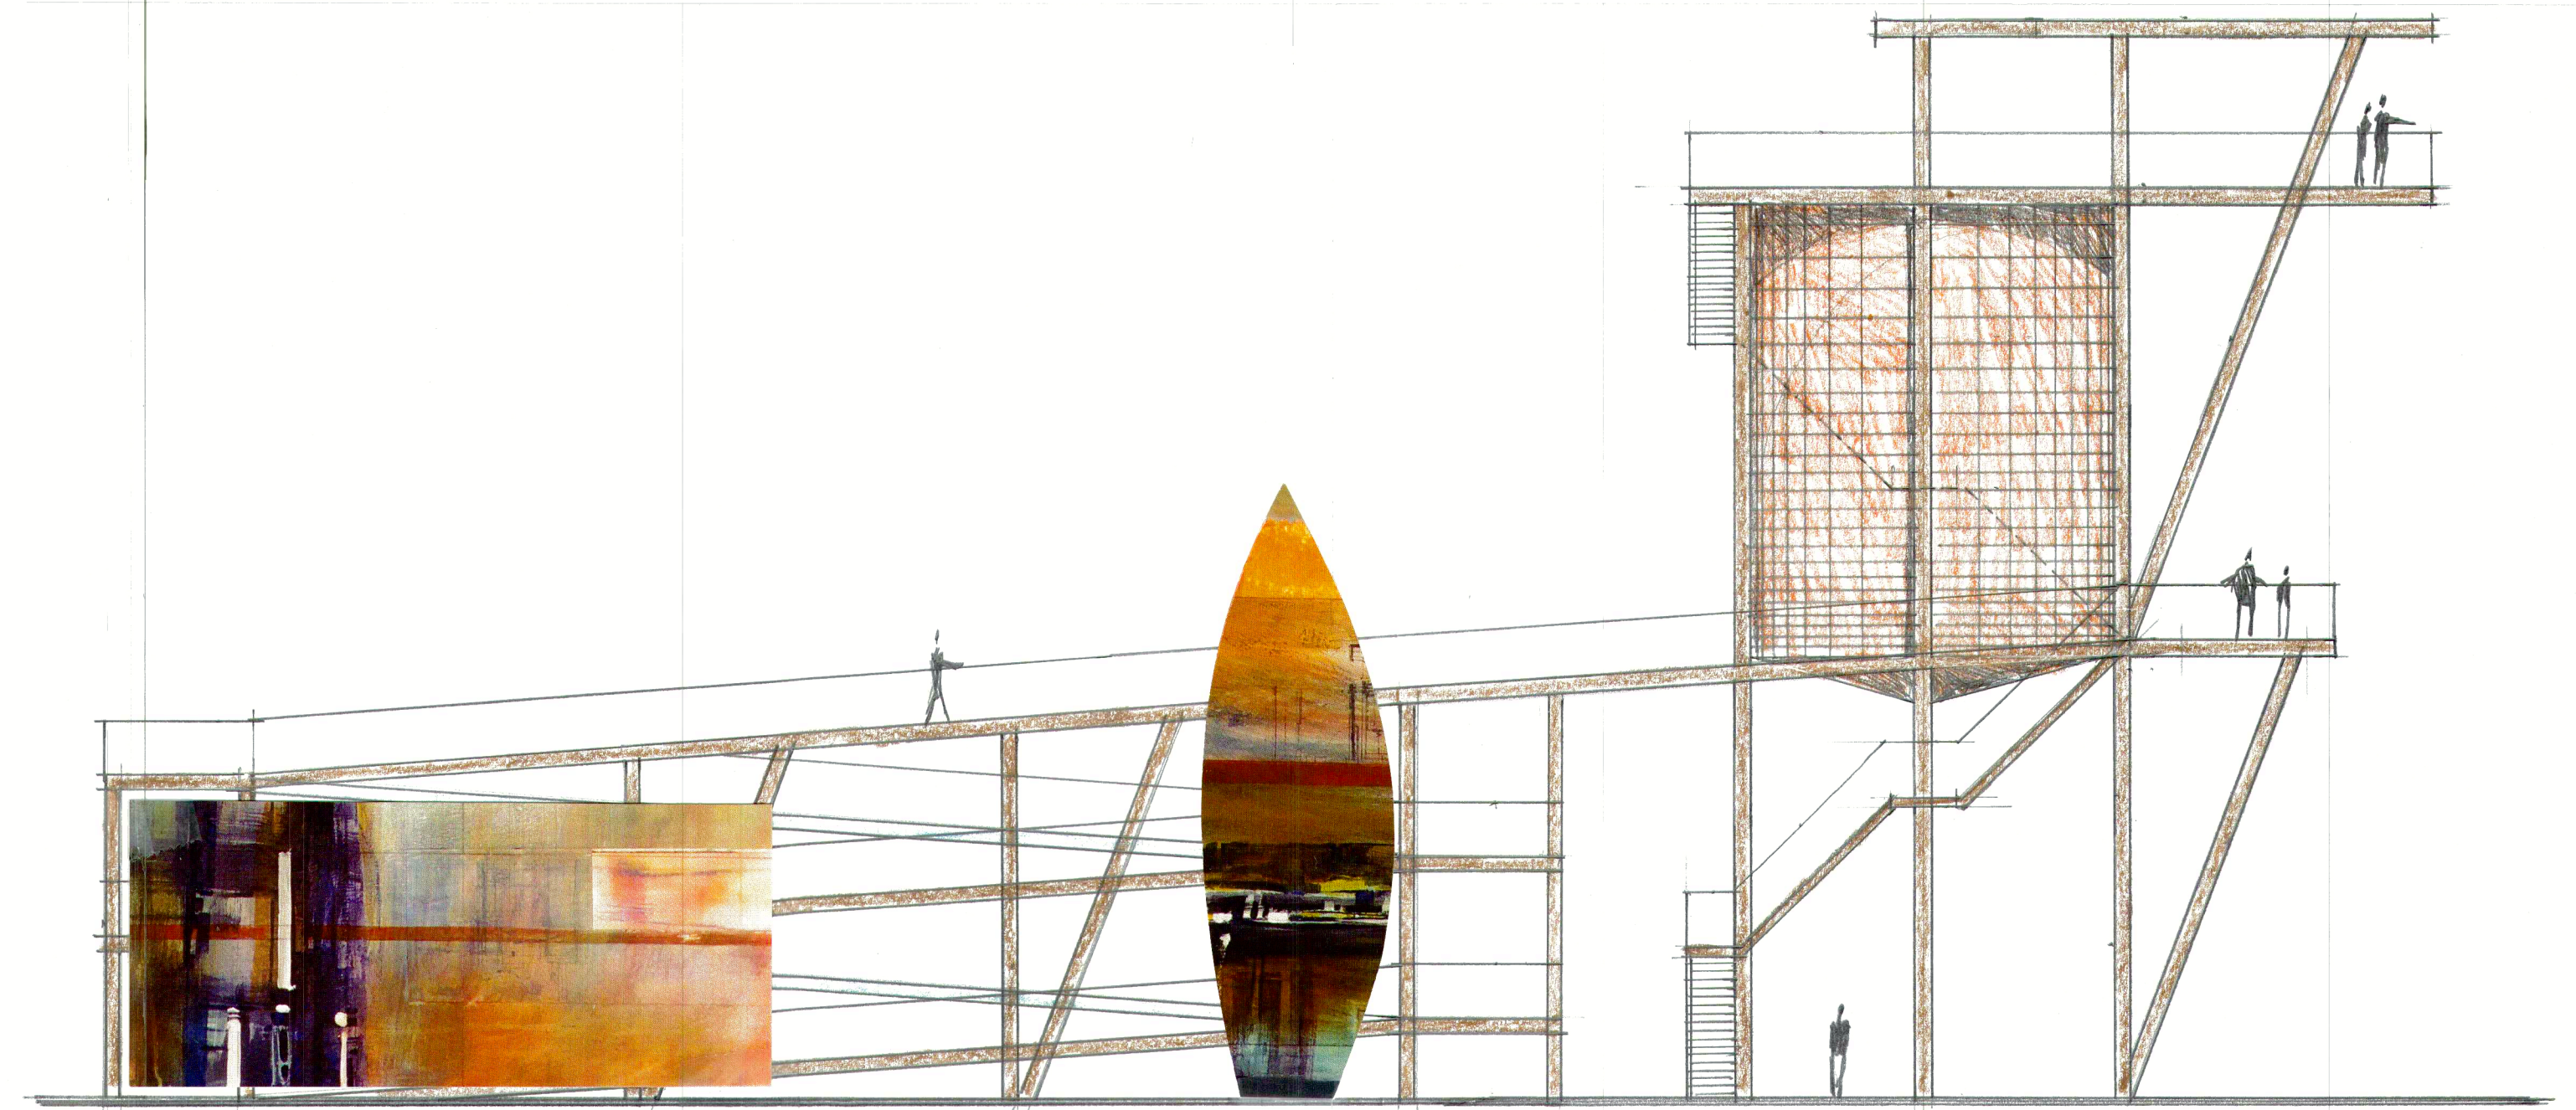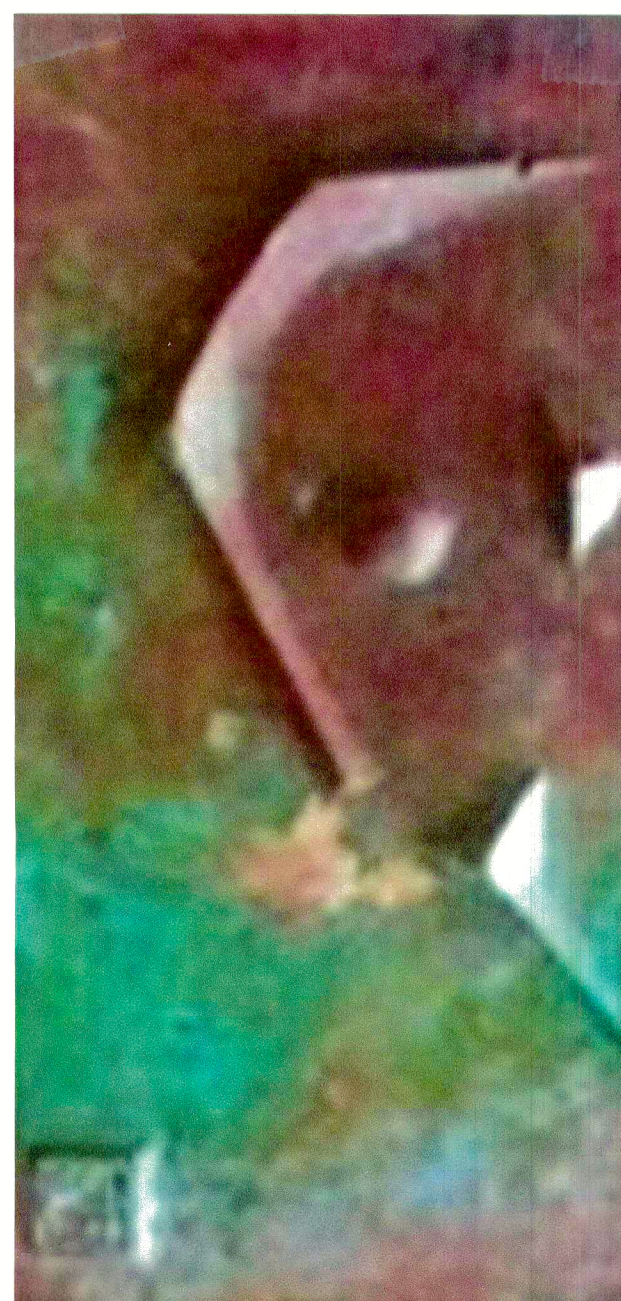

GEYSER VIEWING WATER TOWER SOUTH ELEVATION

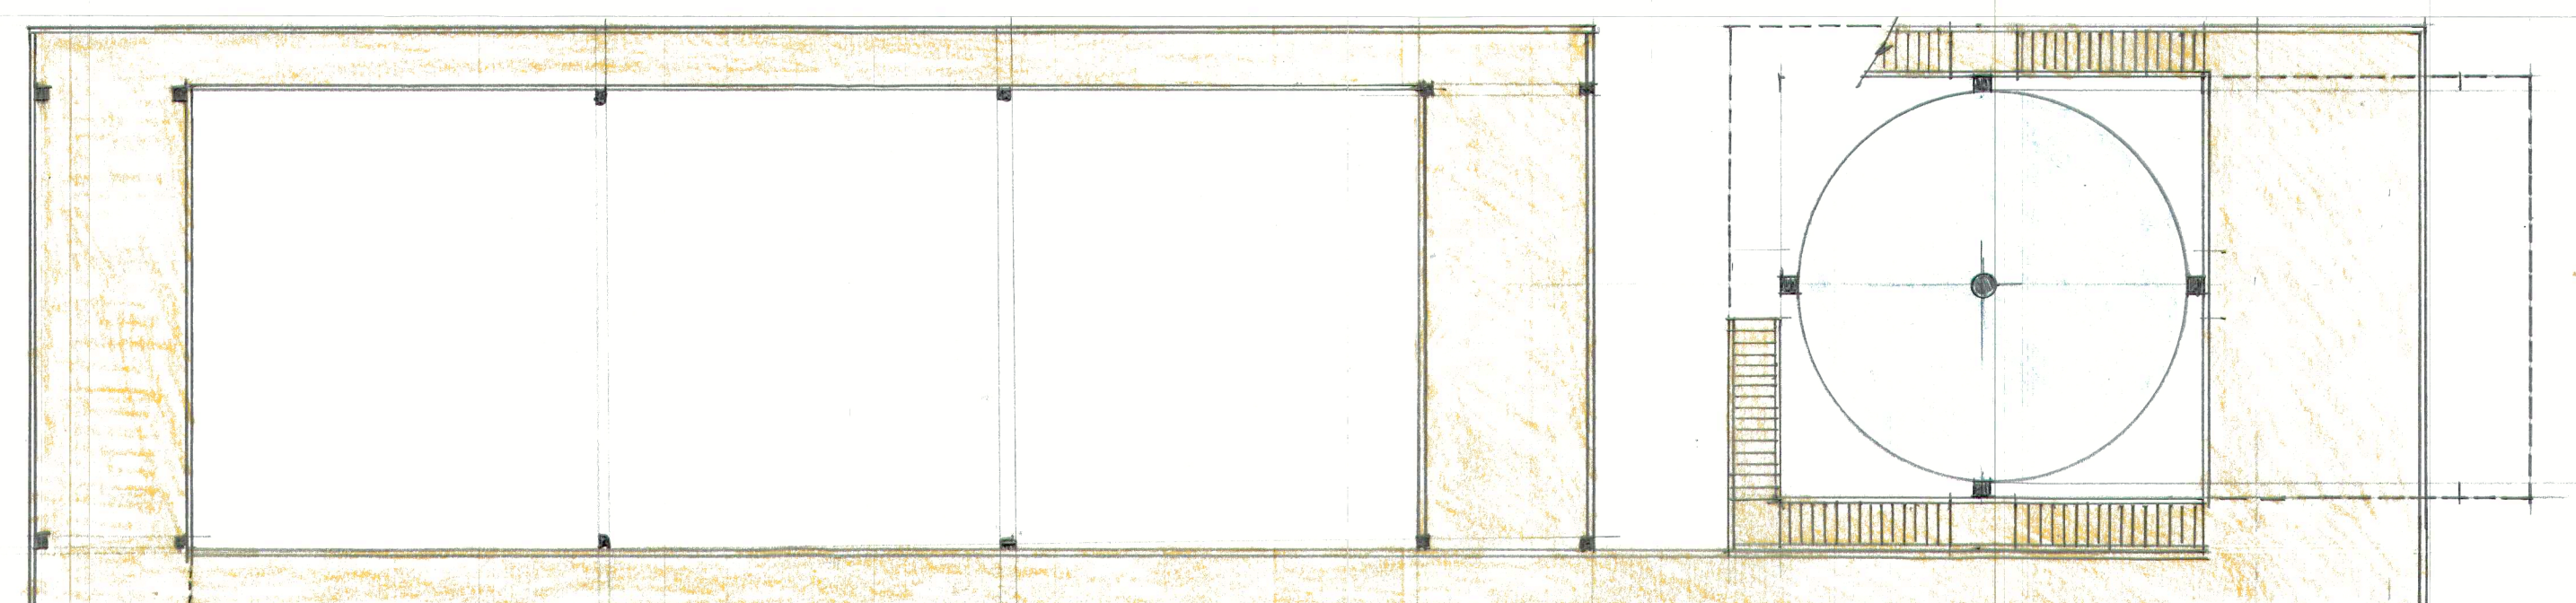

PLAN