






Corner Perspective Render  
(Visual by Different.Pictures)

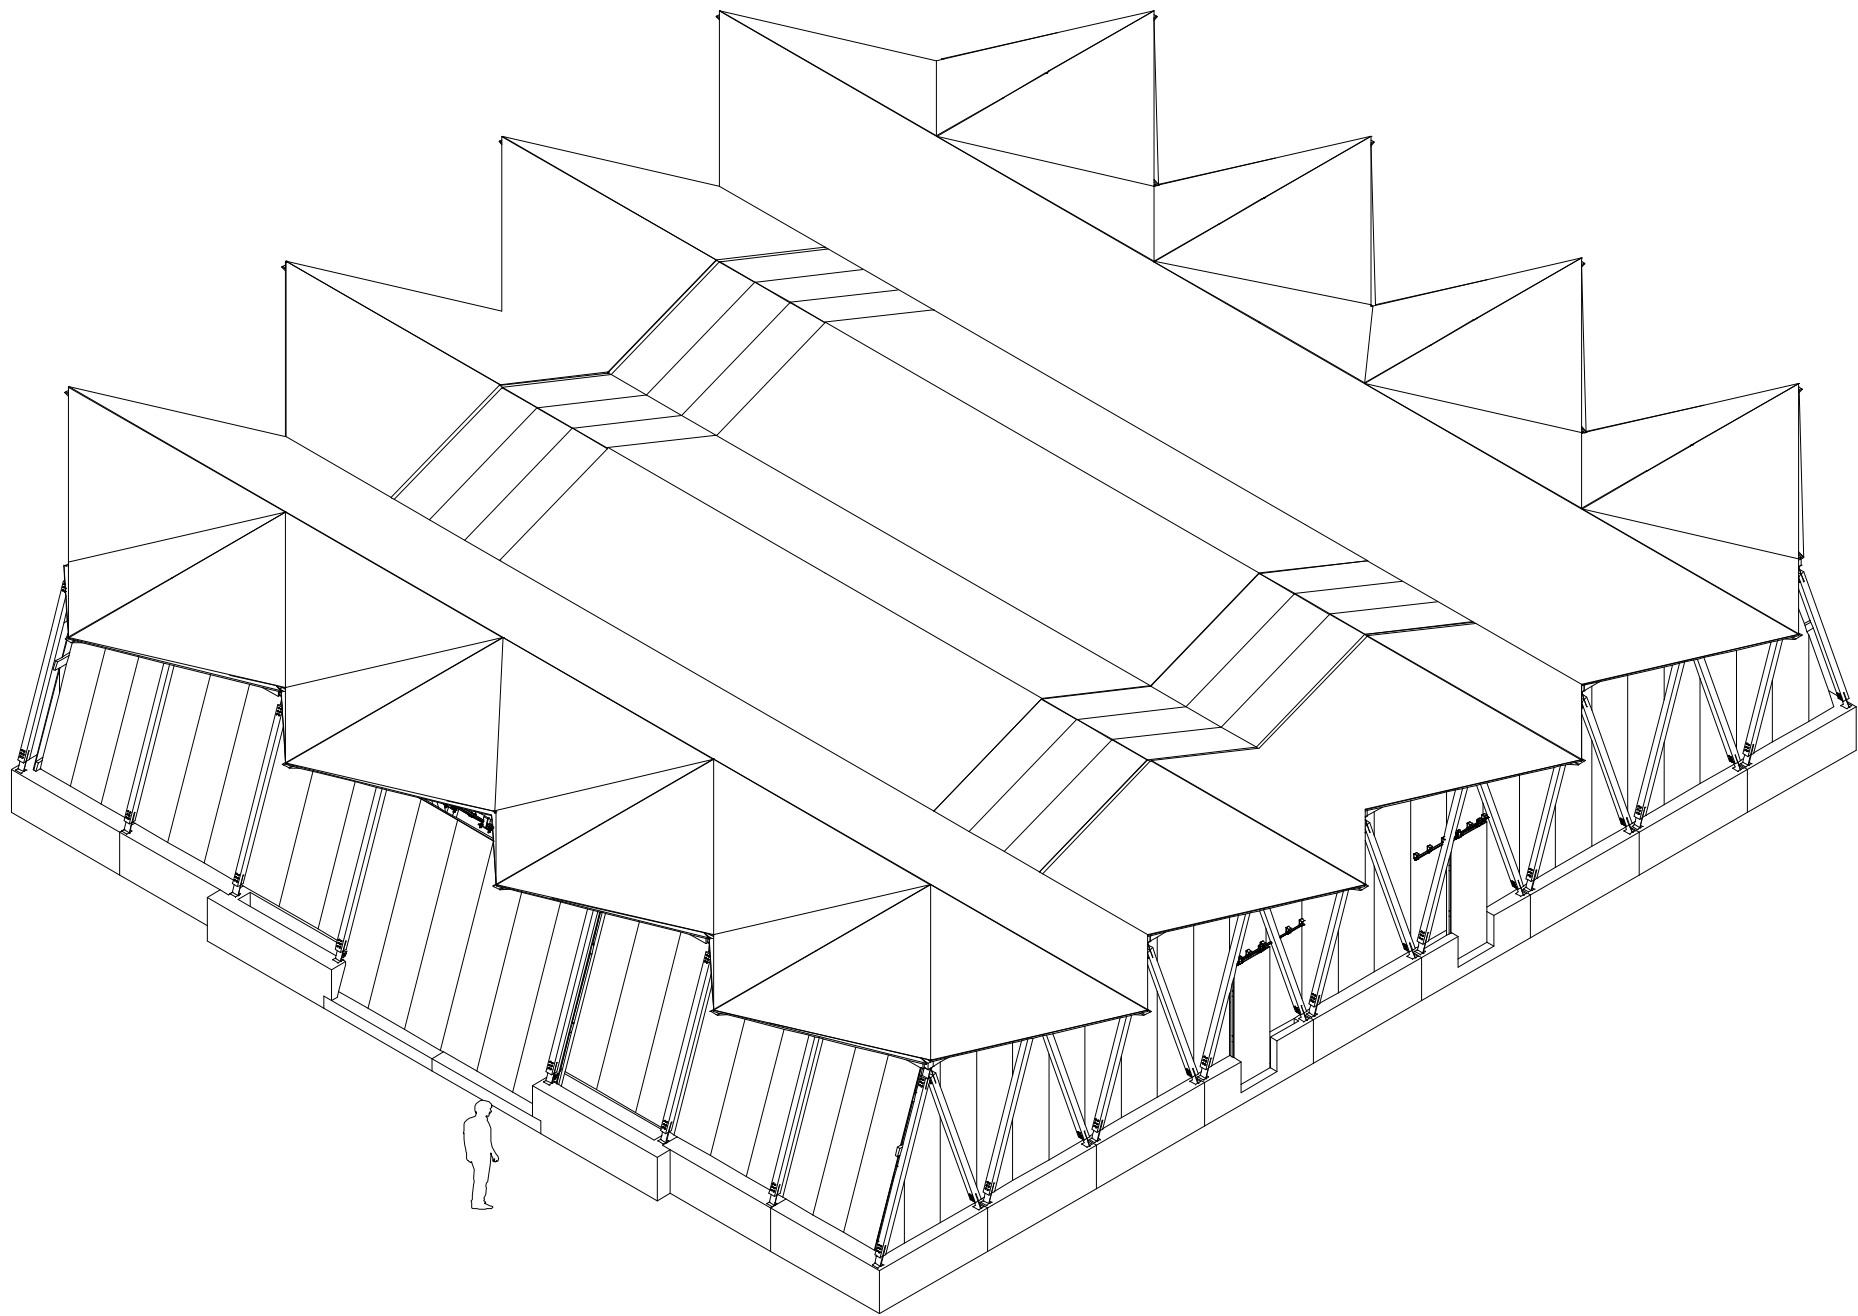

Axonometric

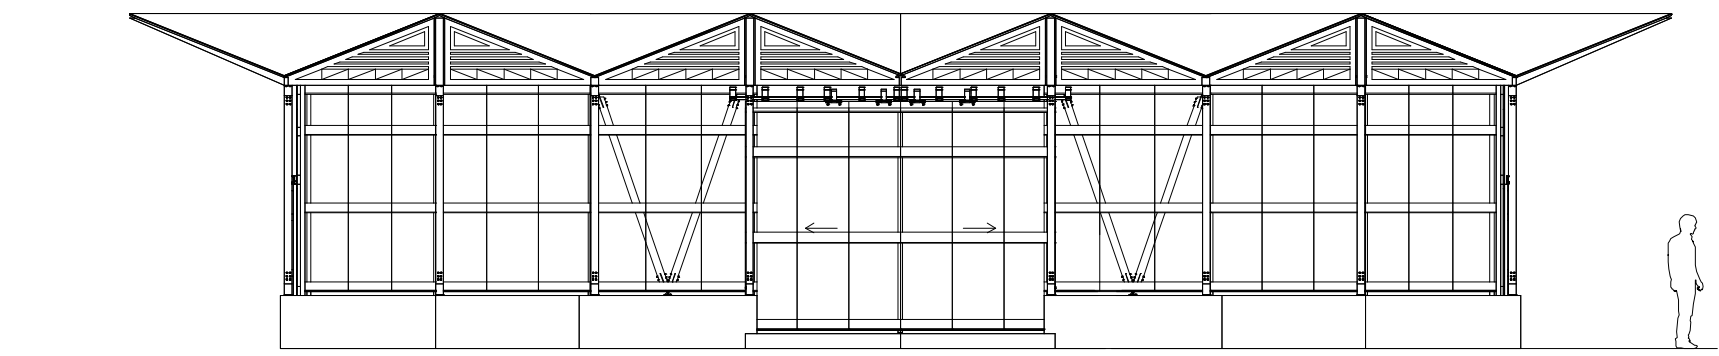


Front Elevation

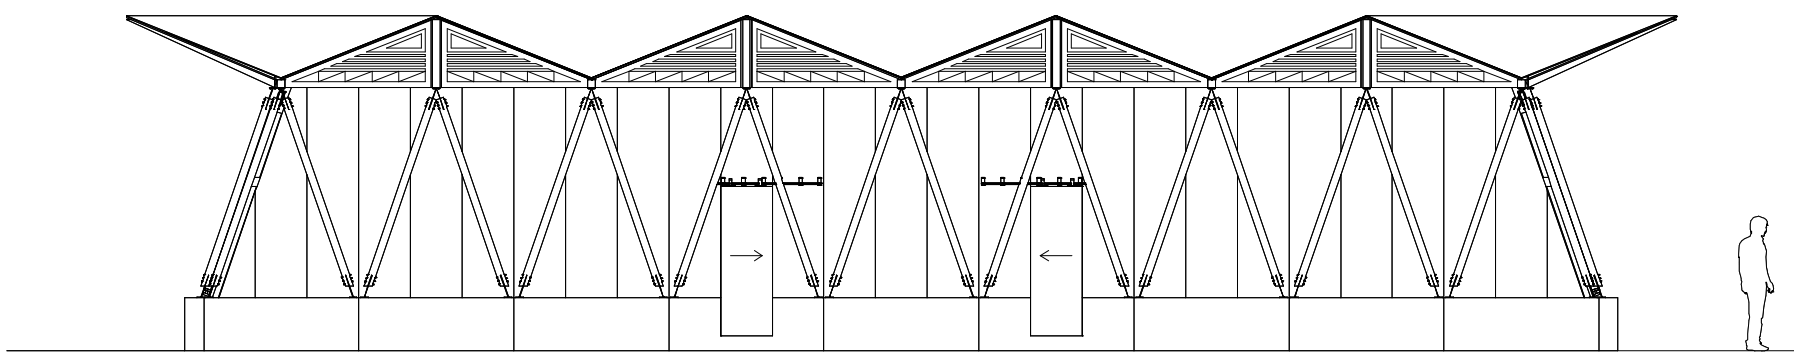

Side Elevation

- 1- Plywood roof projection.
- 2- Plywood front roof pitch.
- 3- Asphalt front roof pitch.
- 4- Plywood pitched roof.
- 5- Asphalt pitched roof.
- 6- Glazed pitched roof.
- 7- Plywood side roof pitch.
- 8- Asphalt side roof pitch.
- 9- Structural column.
- 10- Raised structural column.
- 11- Typical slab 6.5ft x 6.5ft.
- 12- Slab with drainage.
- 13- Front elevation with sliding door.
- 14- Front elevation.
- 15- Corner elevation.
- 16- Side elevation with door.
- 17- Side elevation.

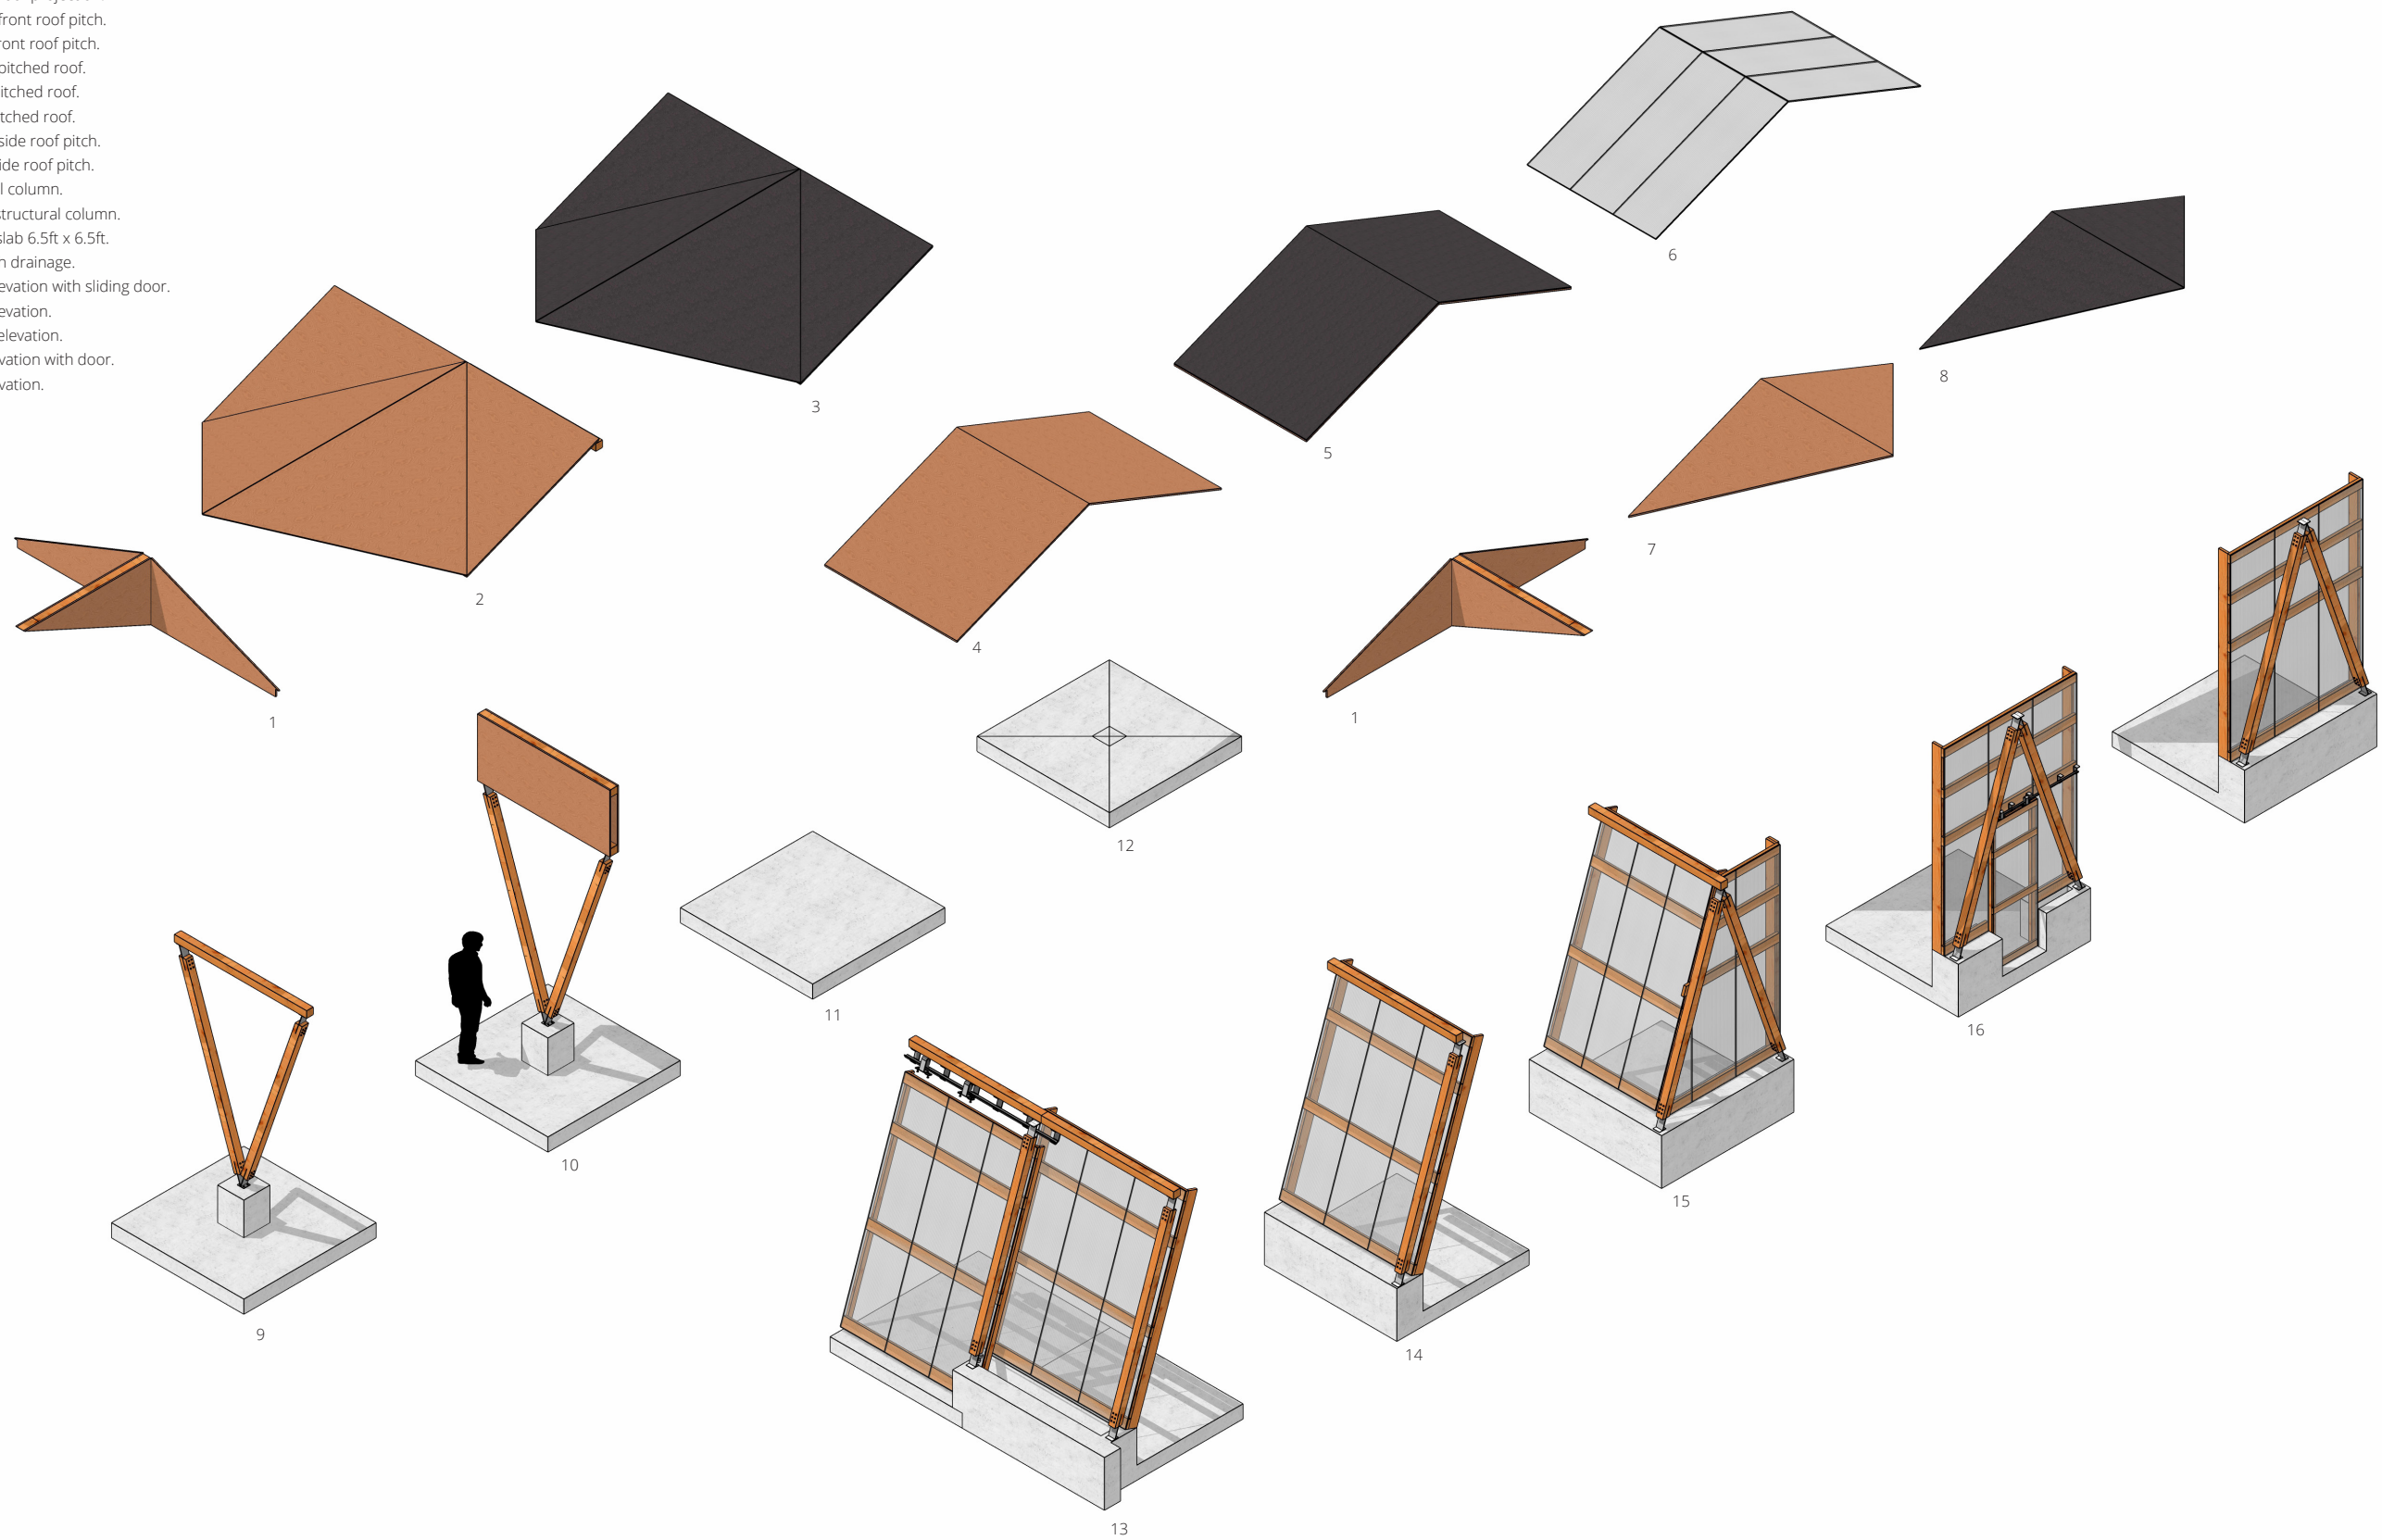

Components