



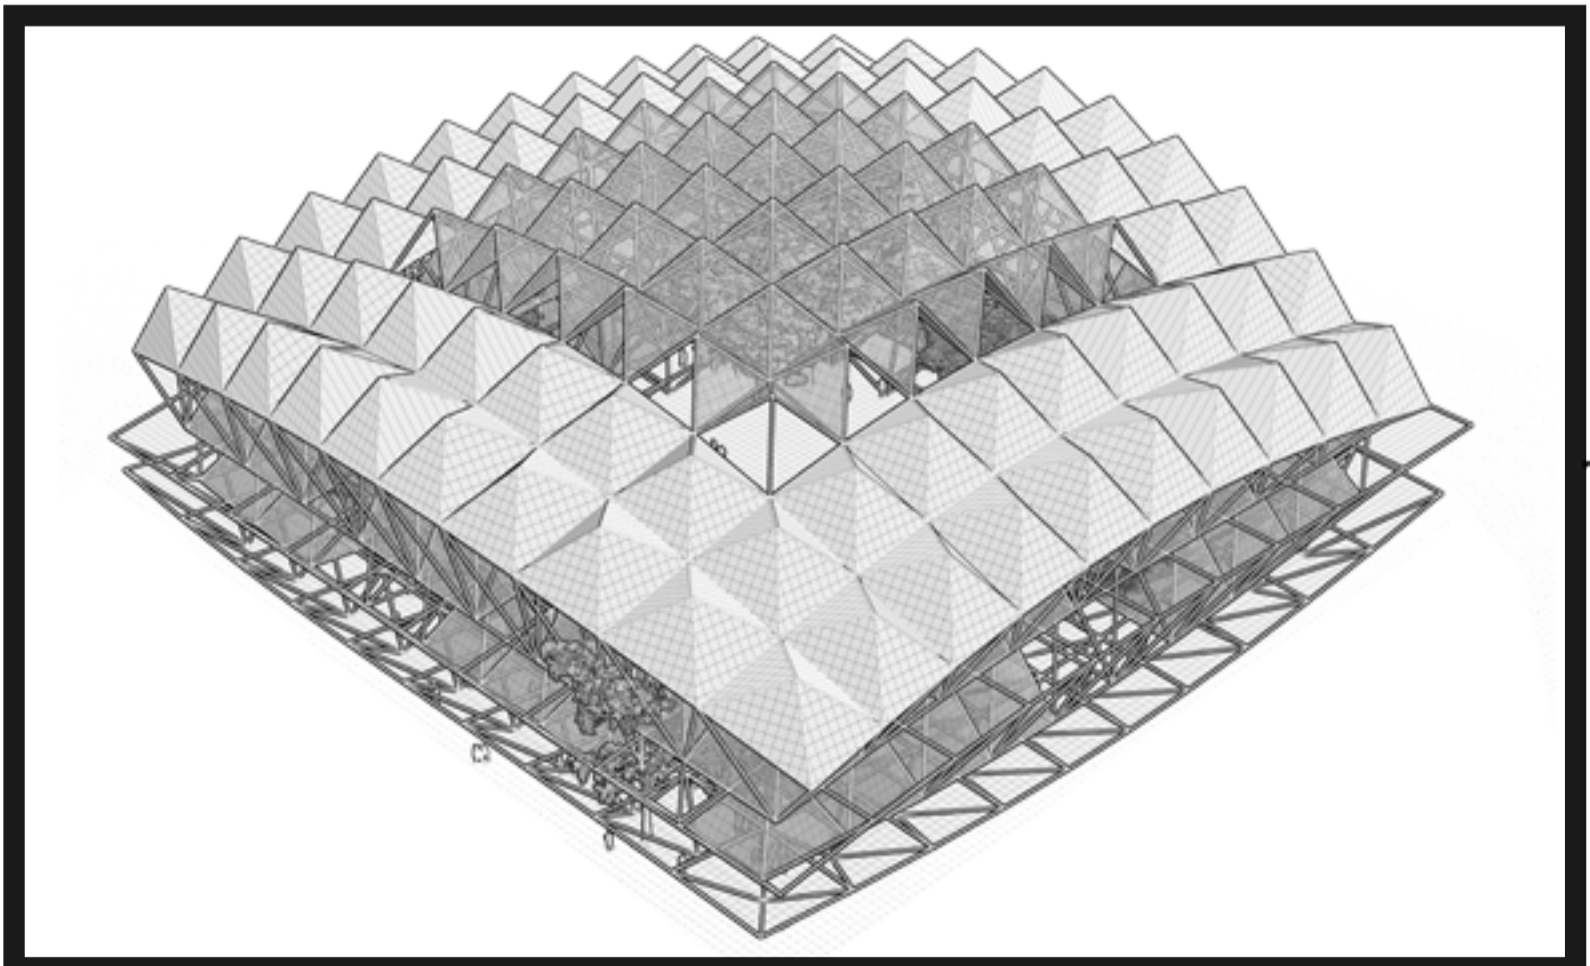

# THE PAVILION PARK

## ELEVATION

AN ELEVATION VIEW DEPICTING ALL THE LAYERS AND THE RESPECTIVE MODULES. THE SPACEFRAME STRUCTURE AND THE BOTTOM LAYER WHERE THE PLANTATION IS PROPOSED.

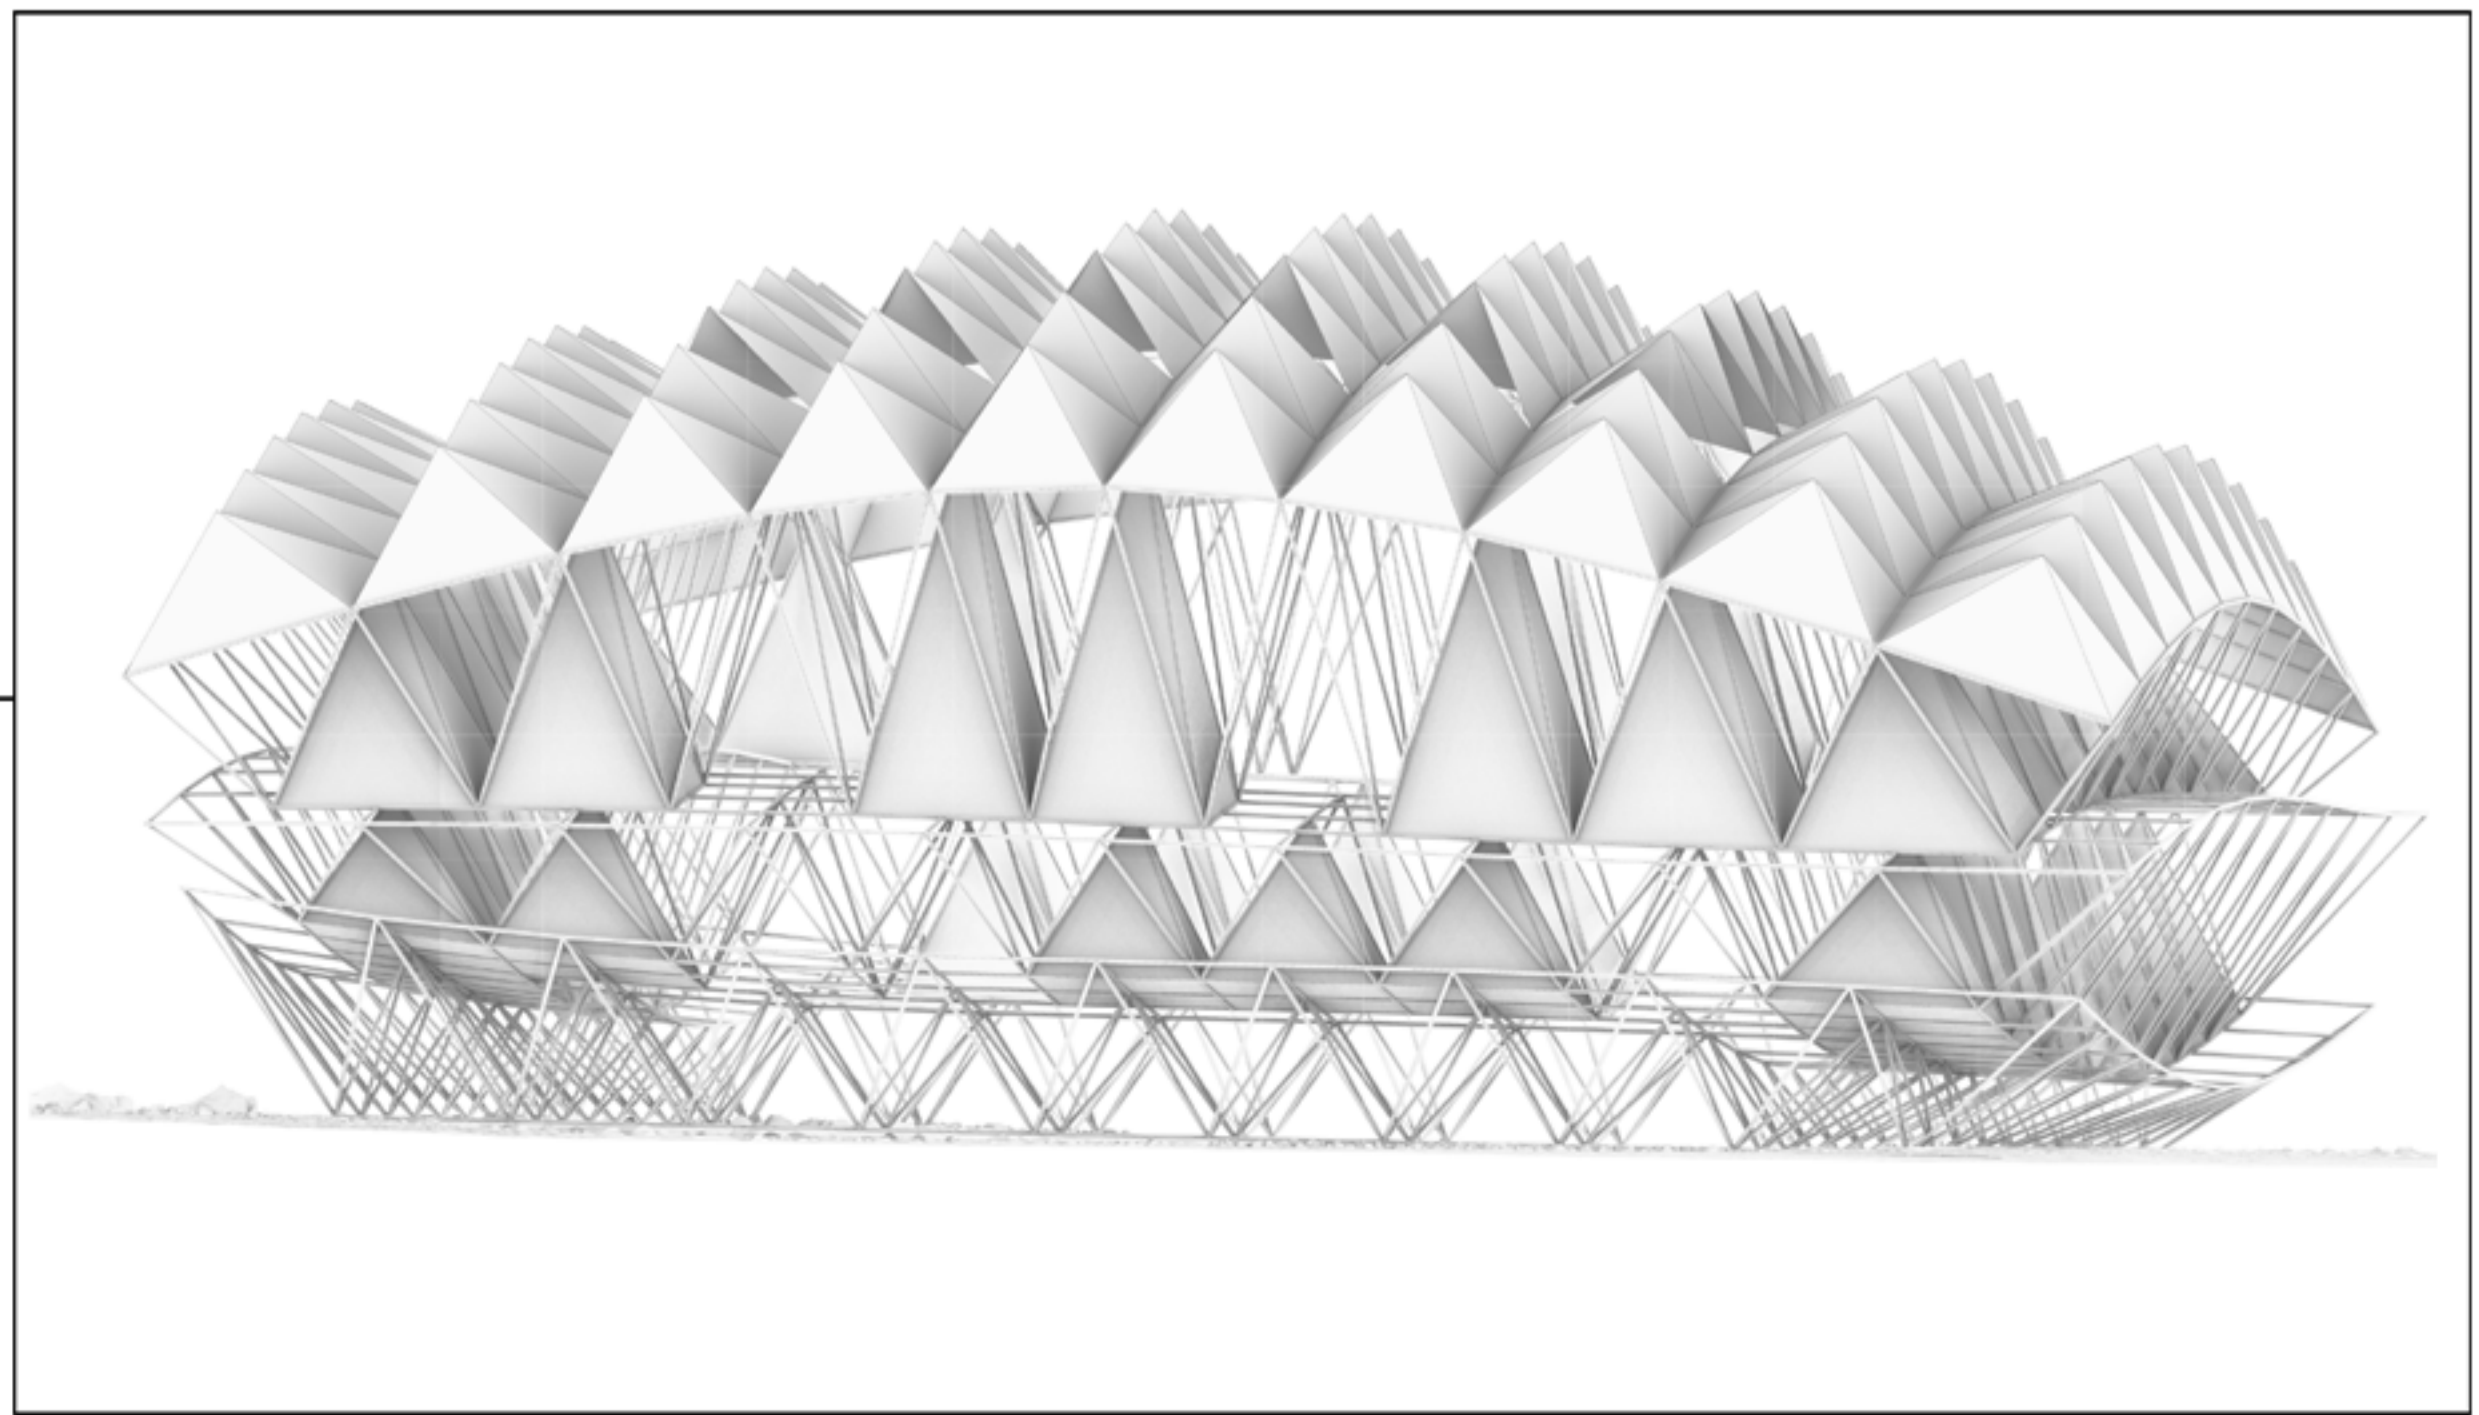

**ISOMETRIC VIEW**  
AN OVERVIEW OF THE ENTIRE PAVILION PARK.