
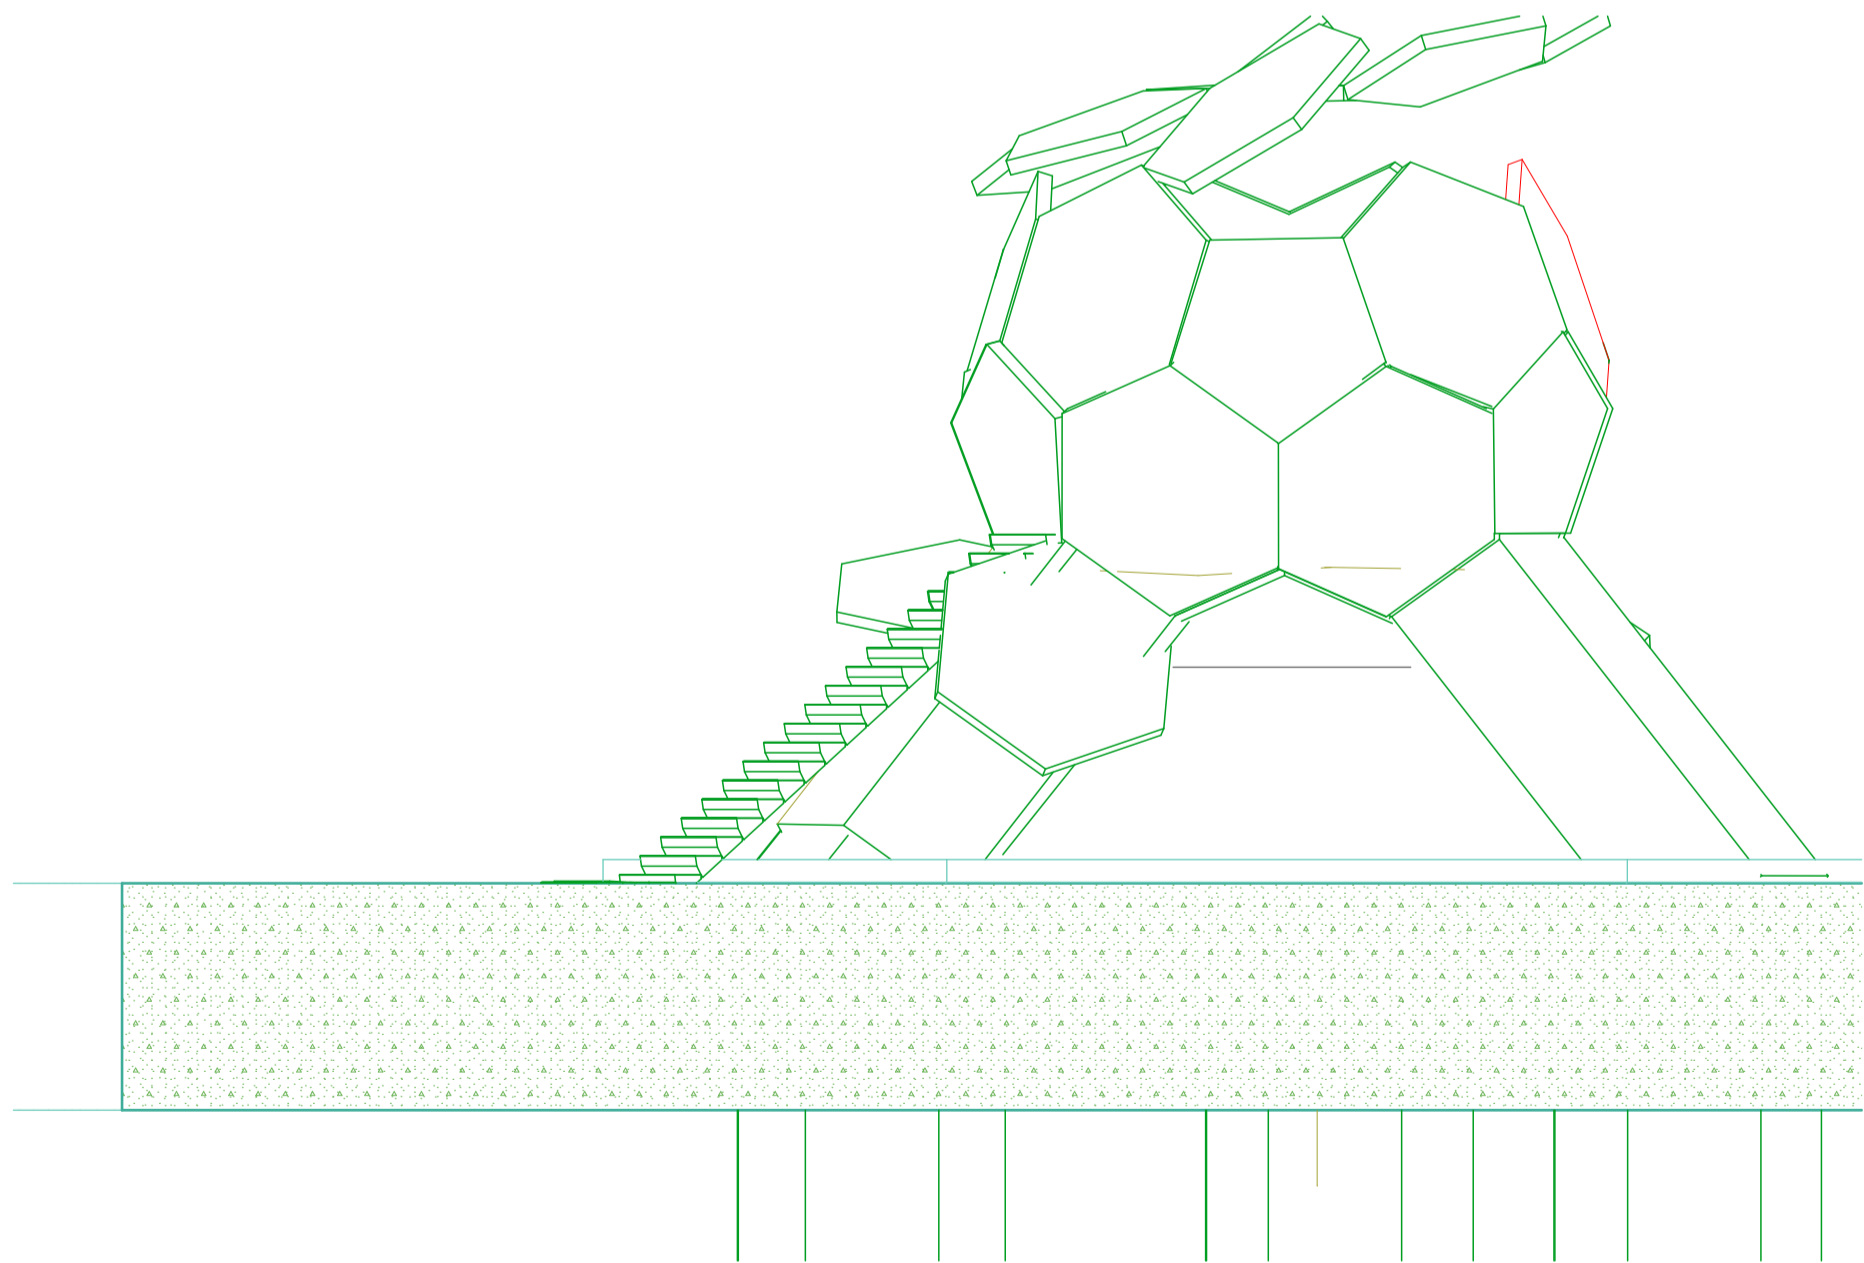



S-09 Building Section 1:100

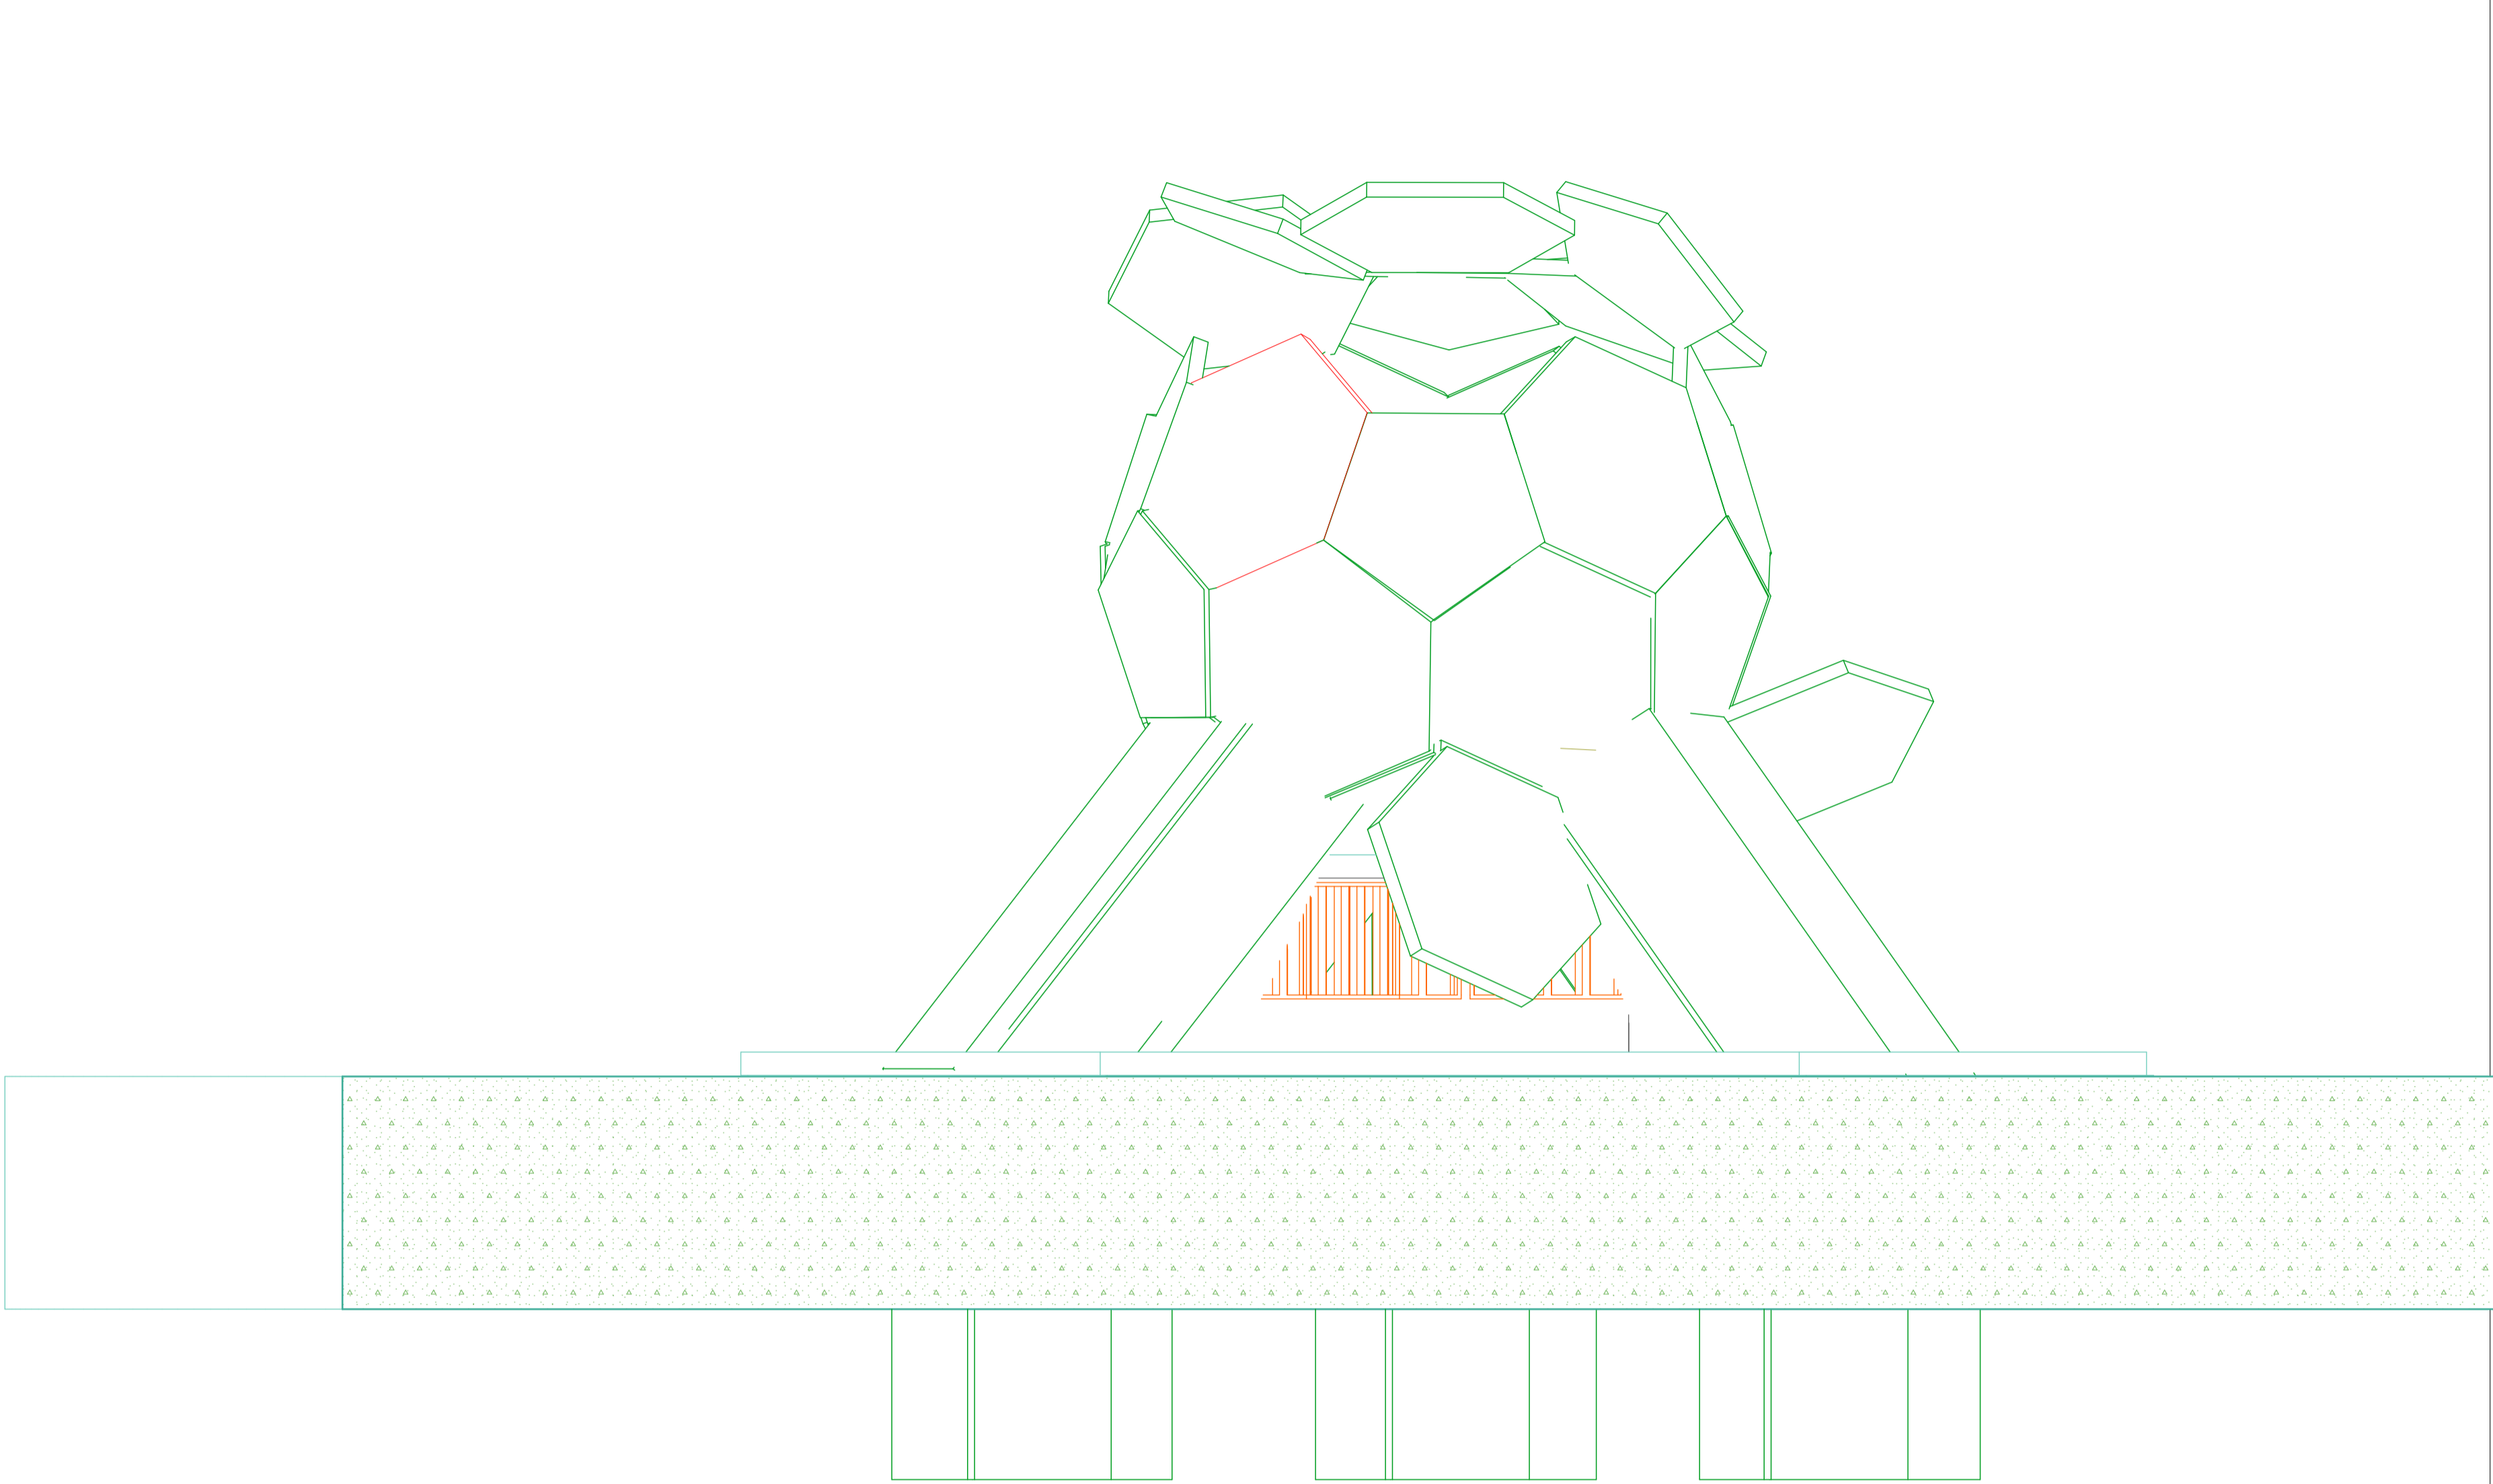

E-01 Elevation 1:100

E-02

Elevation

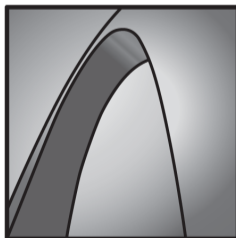Revision History			
RevID	ChID	Change Name	Date
Company Title			
			
#Contact Company			
#Contact Address1			
#Contact City			
#Contact Country			
#Contact Postcode			
#Project Name			
#Site Address1			
#Site City			
#Site Country			
#Site Postcode			
Drawing Name			
Building Section, Elevation			
Drawing Status			
Modified by			Date
Checked by			Date
Drawing Scale			
1:100, 1:65.56			
Layout ID			Revision