
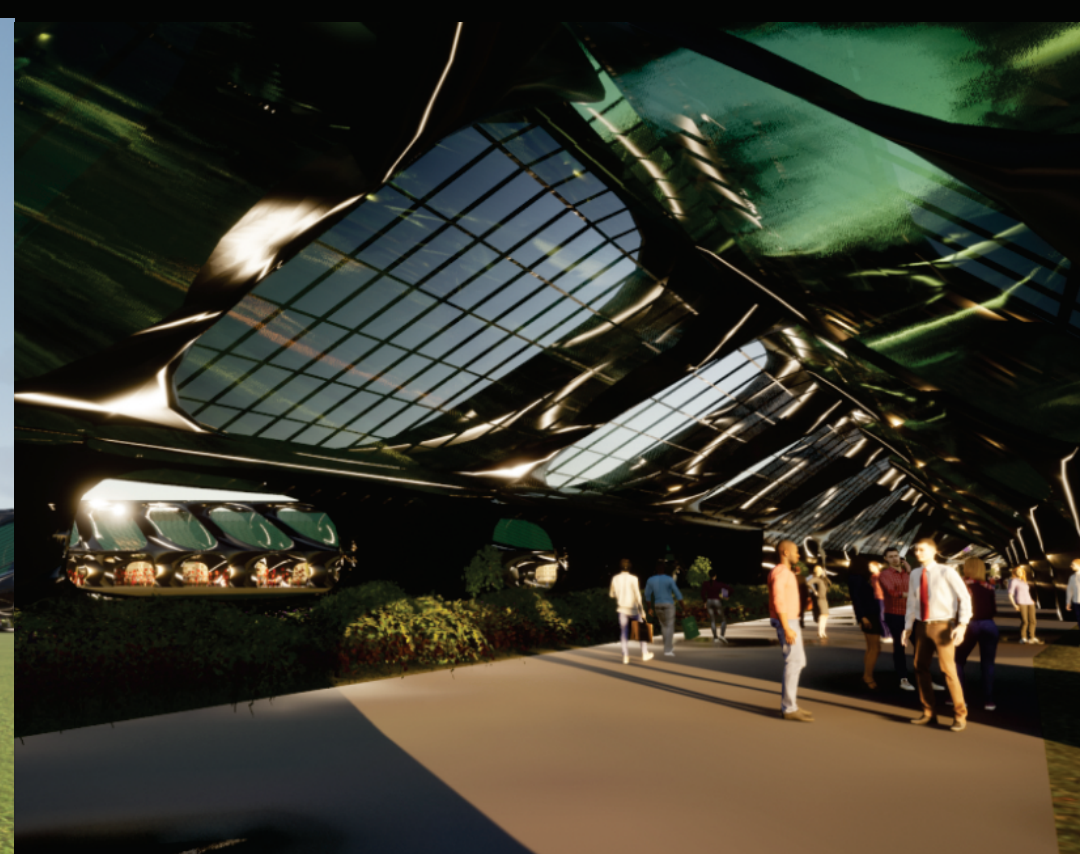


DRAGONFLY AT DAWN IN MANNHEIM: THE CURVED AREAS AT THE TAIL'S END (FOREGROUND) HOUSE THE ENCLOSED COMMUNITY GARDEN AREAS.

DRAGONFLY LAND ART SOLAR POWER PLANT

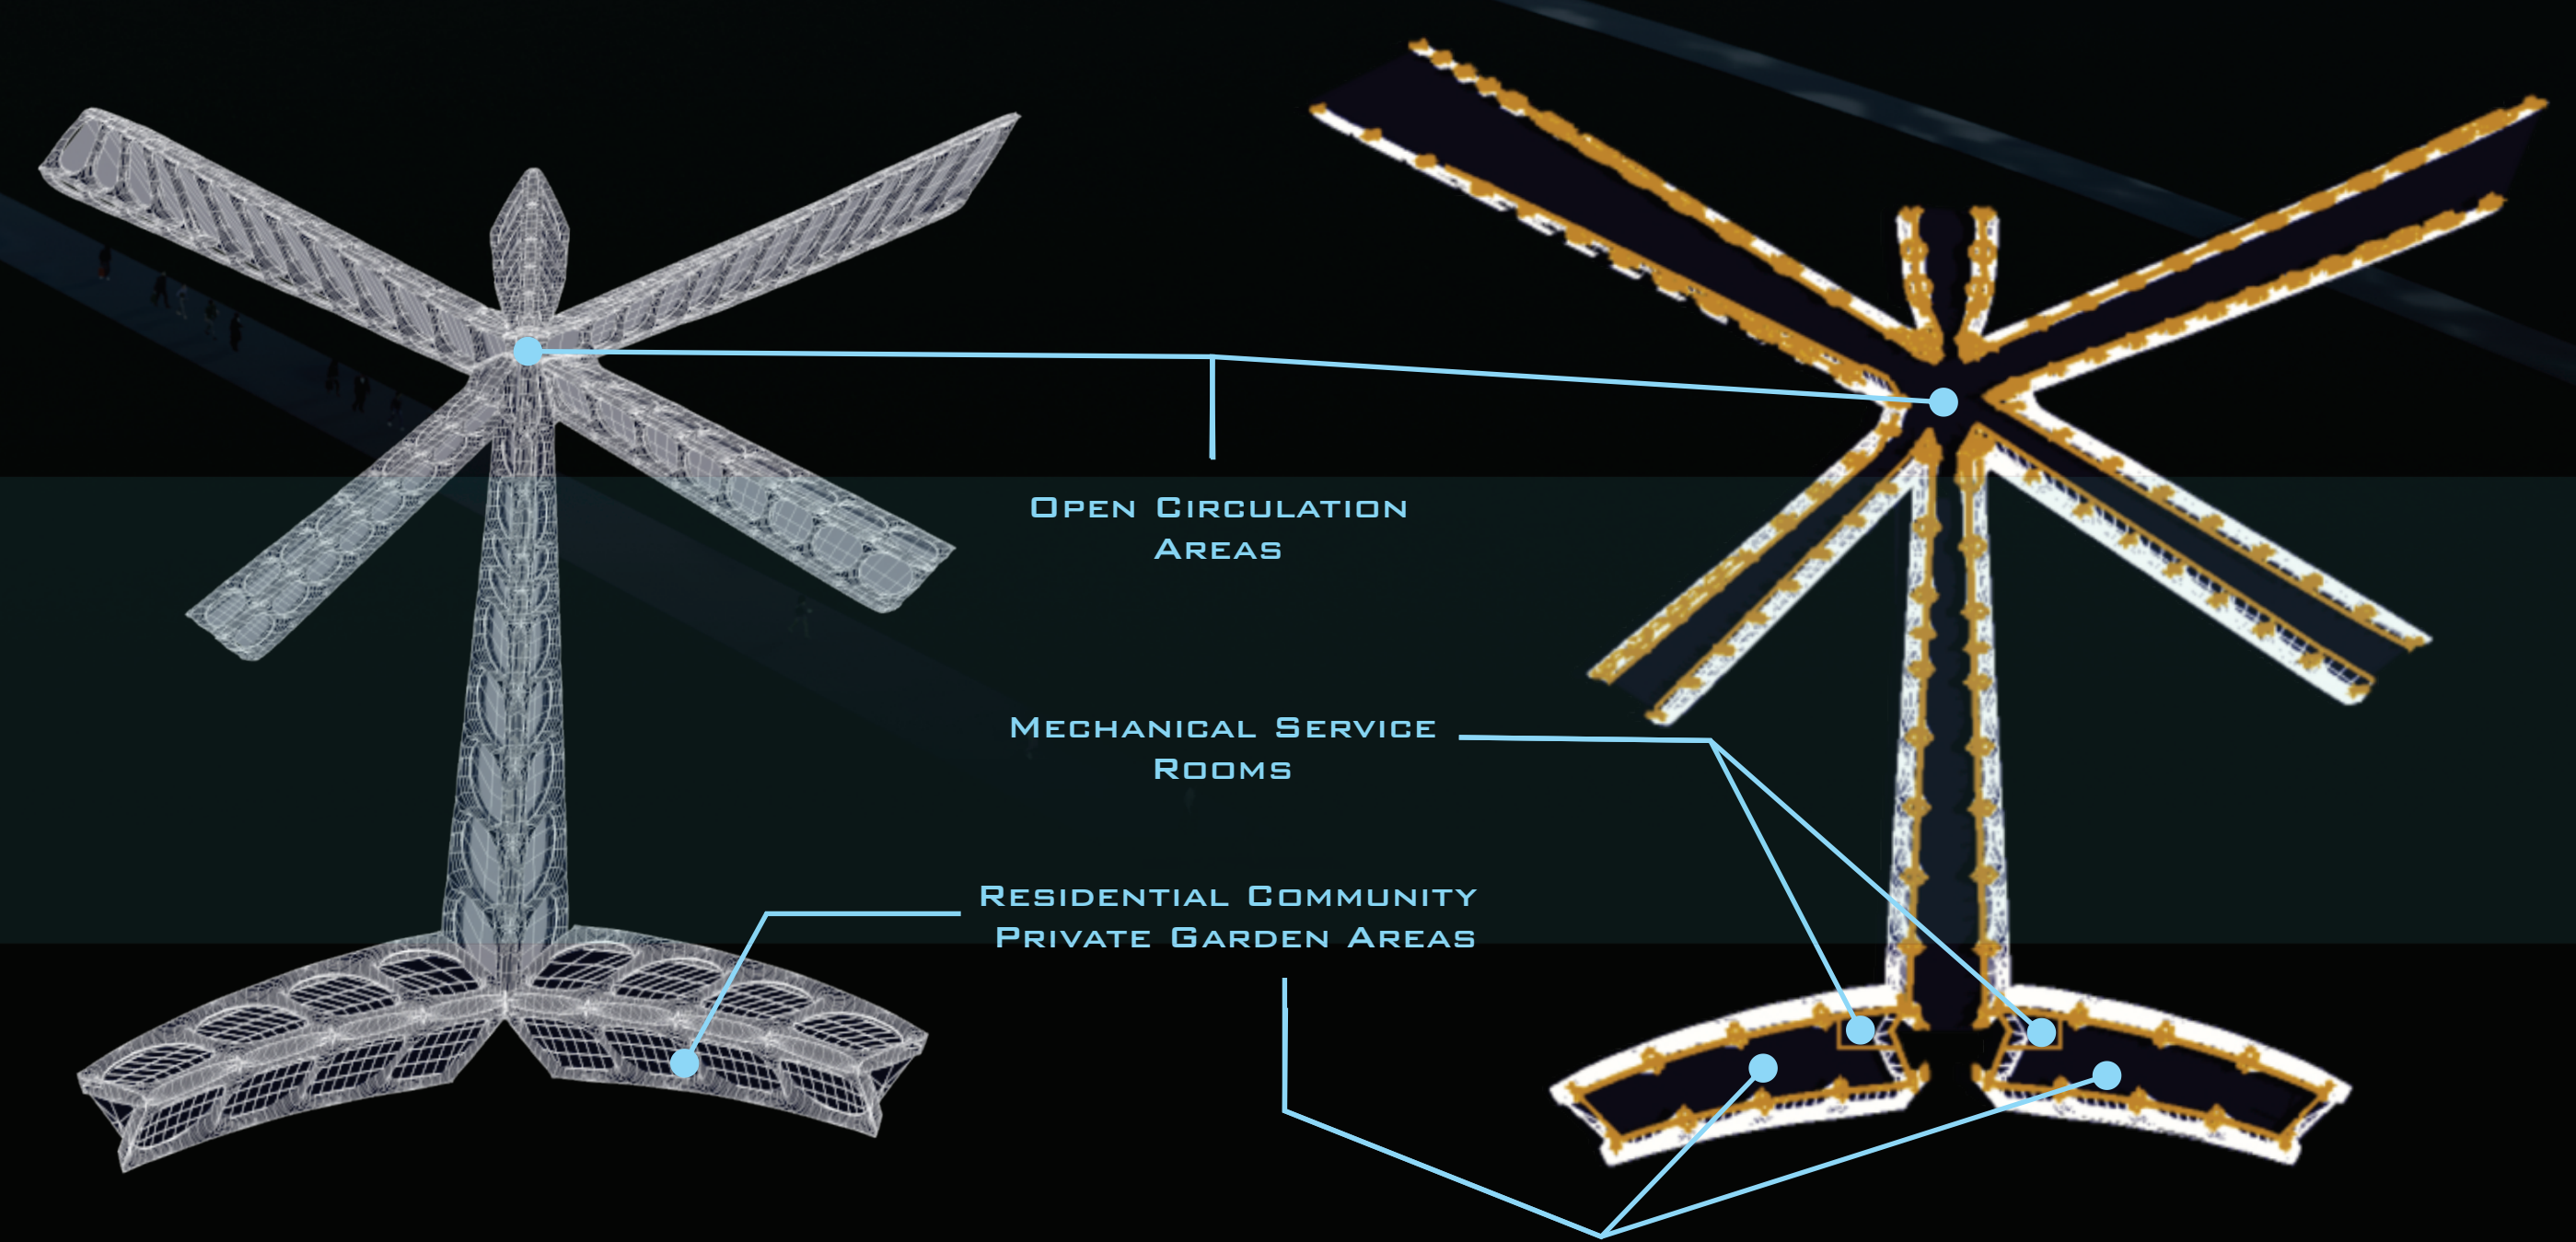

DRAGONFLY LONGITUDINAL SECTION

DRAGONFLY TRANSVERSAL SECTION AT COMMUNITY GARDEN

