


THE DRAGONFLY OVAL OPENINGS ON THE SIDE OF THE STRUCTURE HELP MAINTAIN THE FLOW OF THE TERRAIN'S WIND PATTERN.



DRAGONFLY FRP AND PHOTOVOLTAIC SKYLIGHT GLAZING

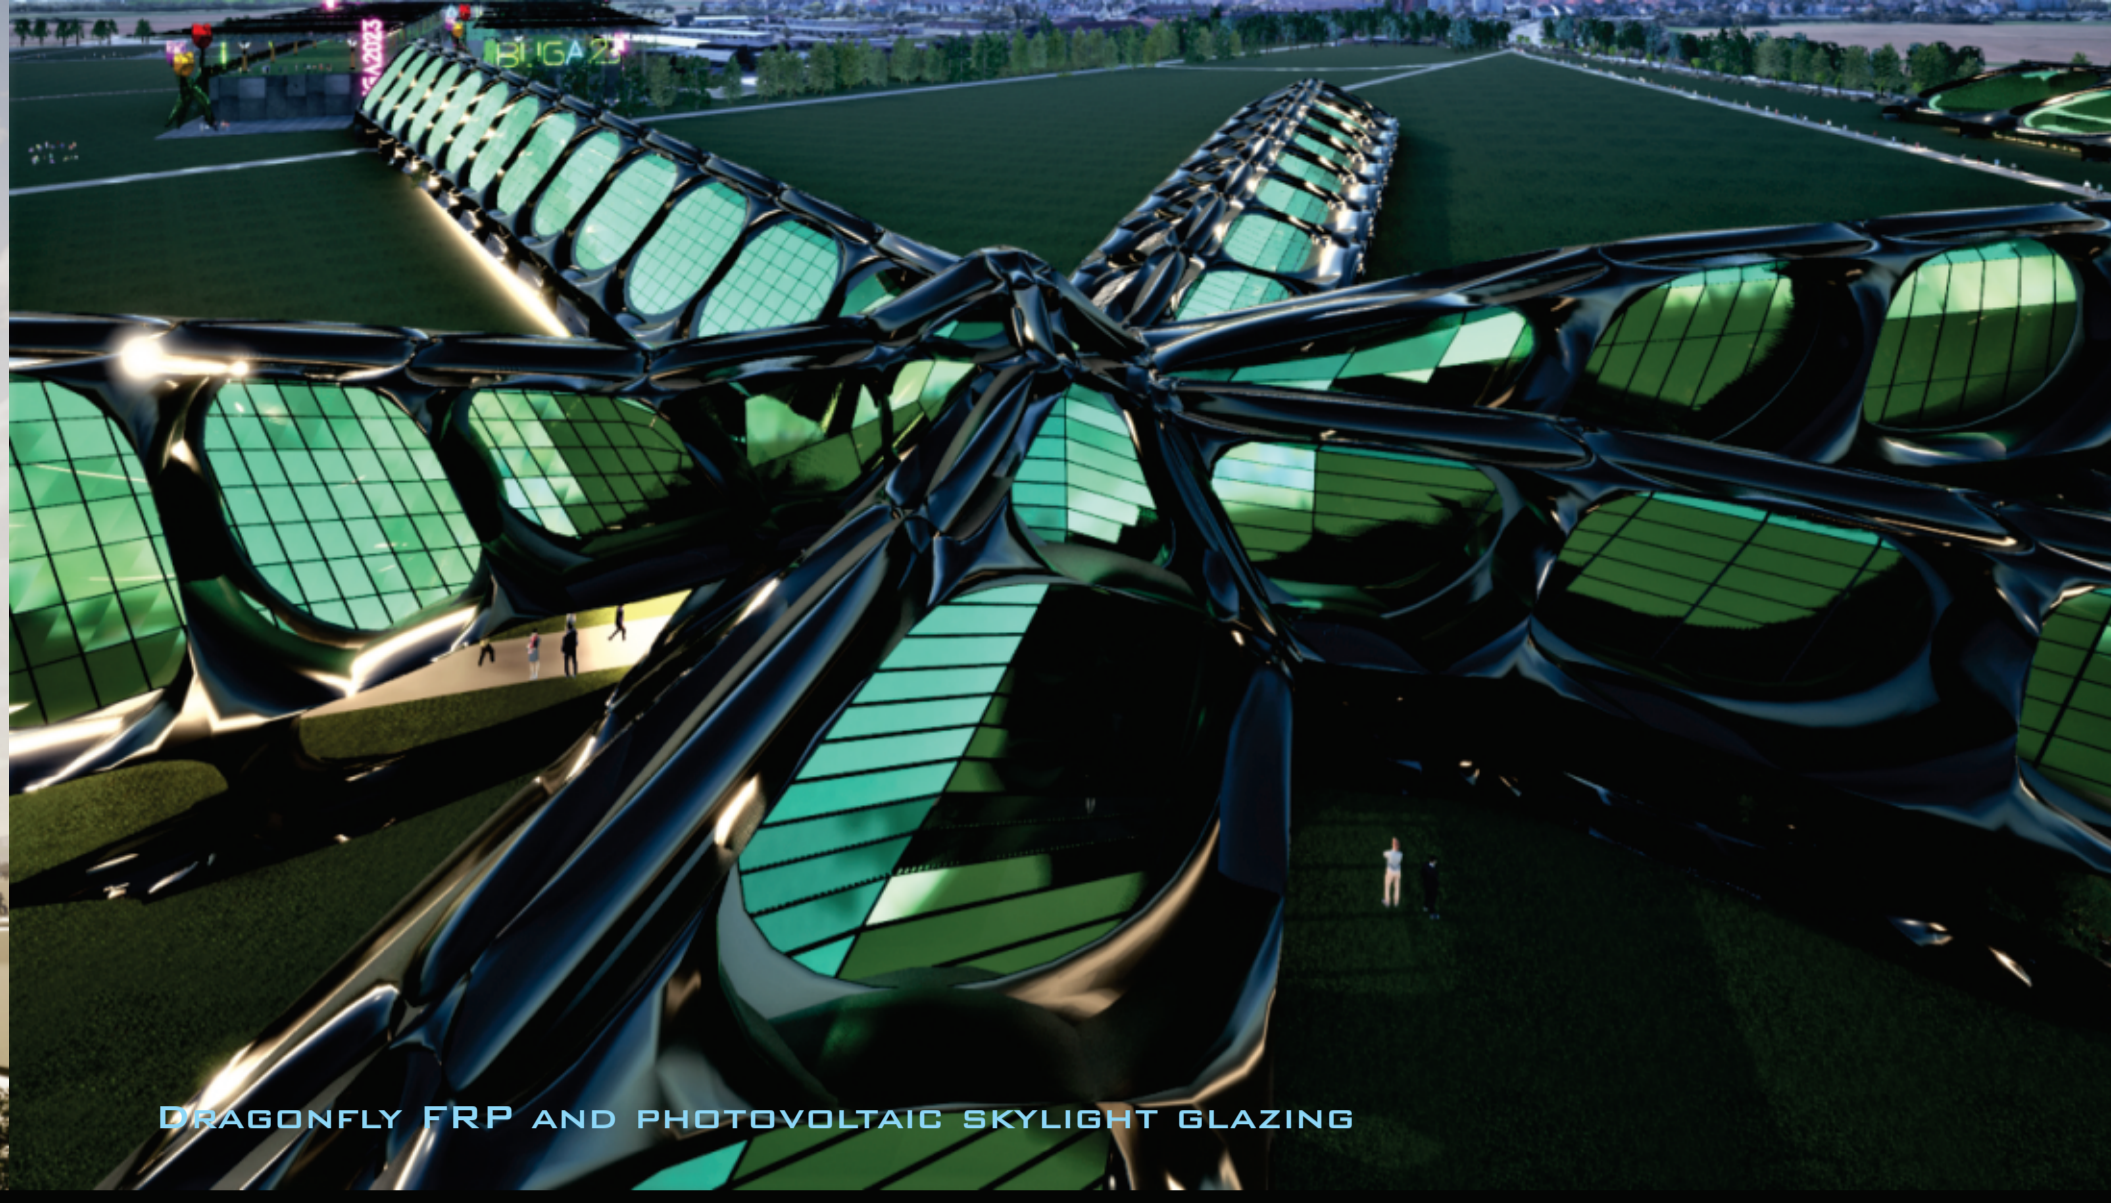

TULIP PHOTOVOLTAIC GLASS SCULPTURES ARE PROPOSED ACROSS THE PARK IN KEY LOCATIONS.

DRAGONFLY LAND ART SOLAR POWER PLANT




VIEW OF THE RENOVATED BUILDING GREEN ROOFTOP AREA USED IN THE BUGA 2023 CELEBRATION.




VIEW OF RENOVATED BUILDING USED IN THE BUGA 2023 CELEBRATION. THE SPACE FRAME SOLAR PANEL ROOFS BRING A COVERED GREEN ROOF AND ADDITIONAL SOLAR POWER.



VIEW OF RENOVATED BUILDING USED IN THE BUGA 2023 CELEBRATION. LARGE SCALE NEON SIGNS CAN HELP ORIENT VISITORS ACROSS THE VAST FIELD.

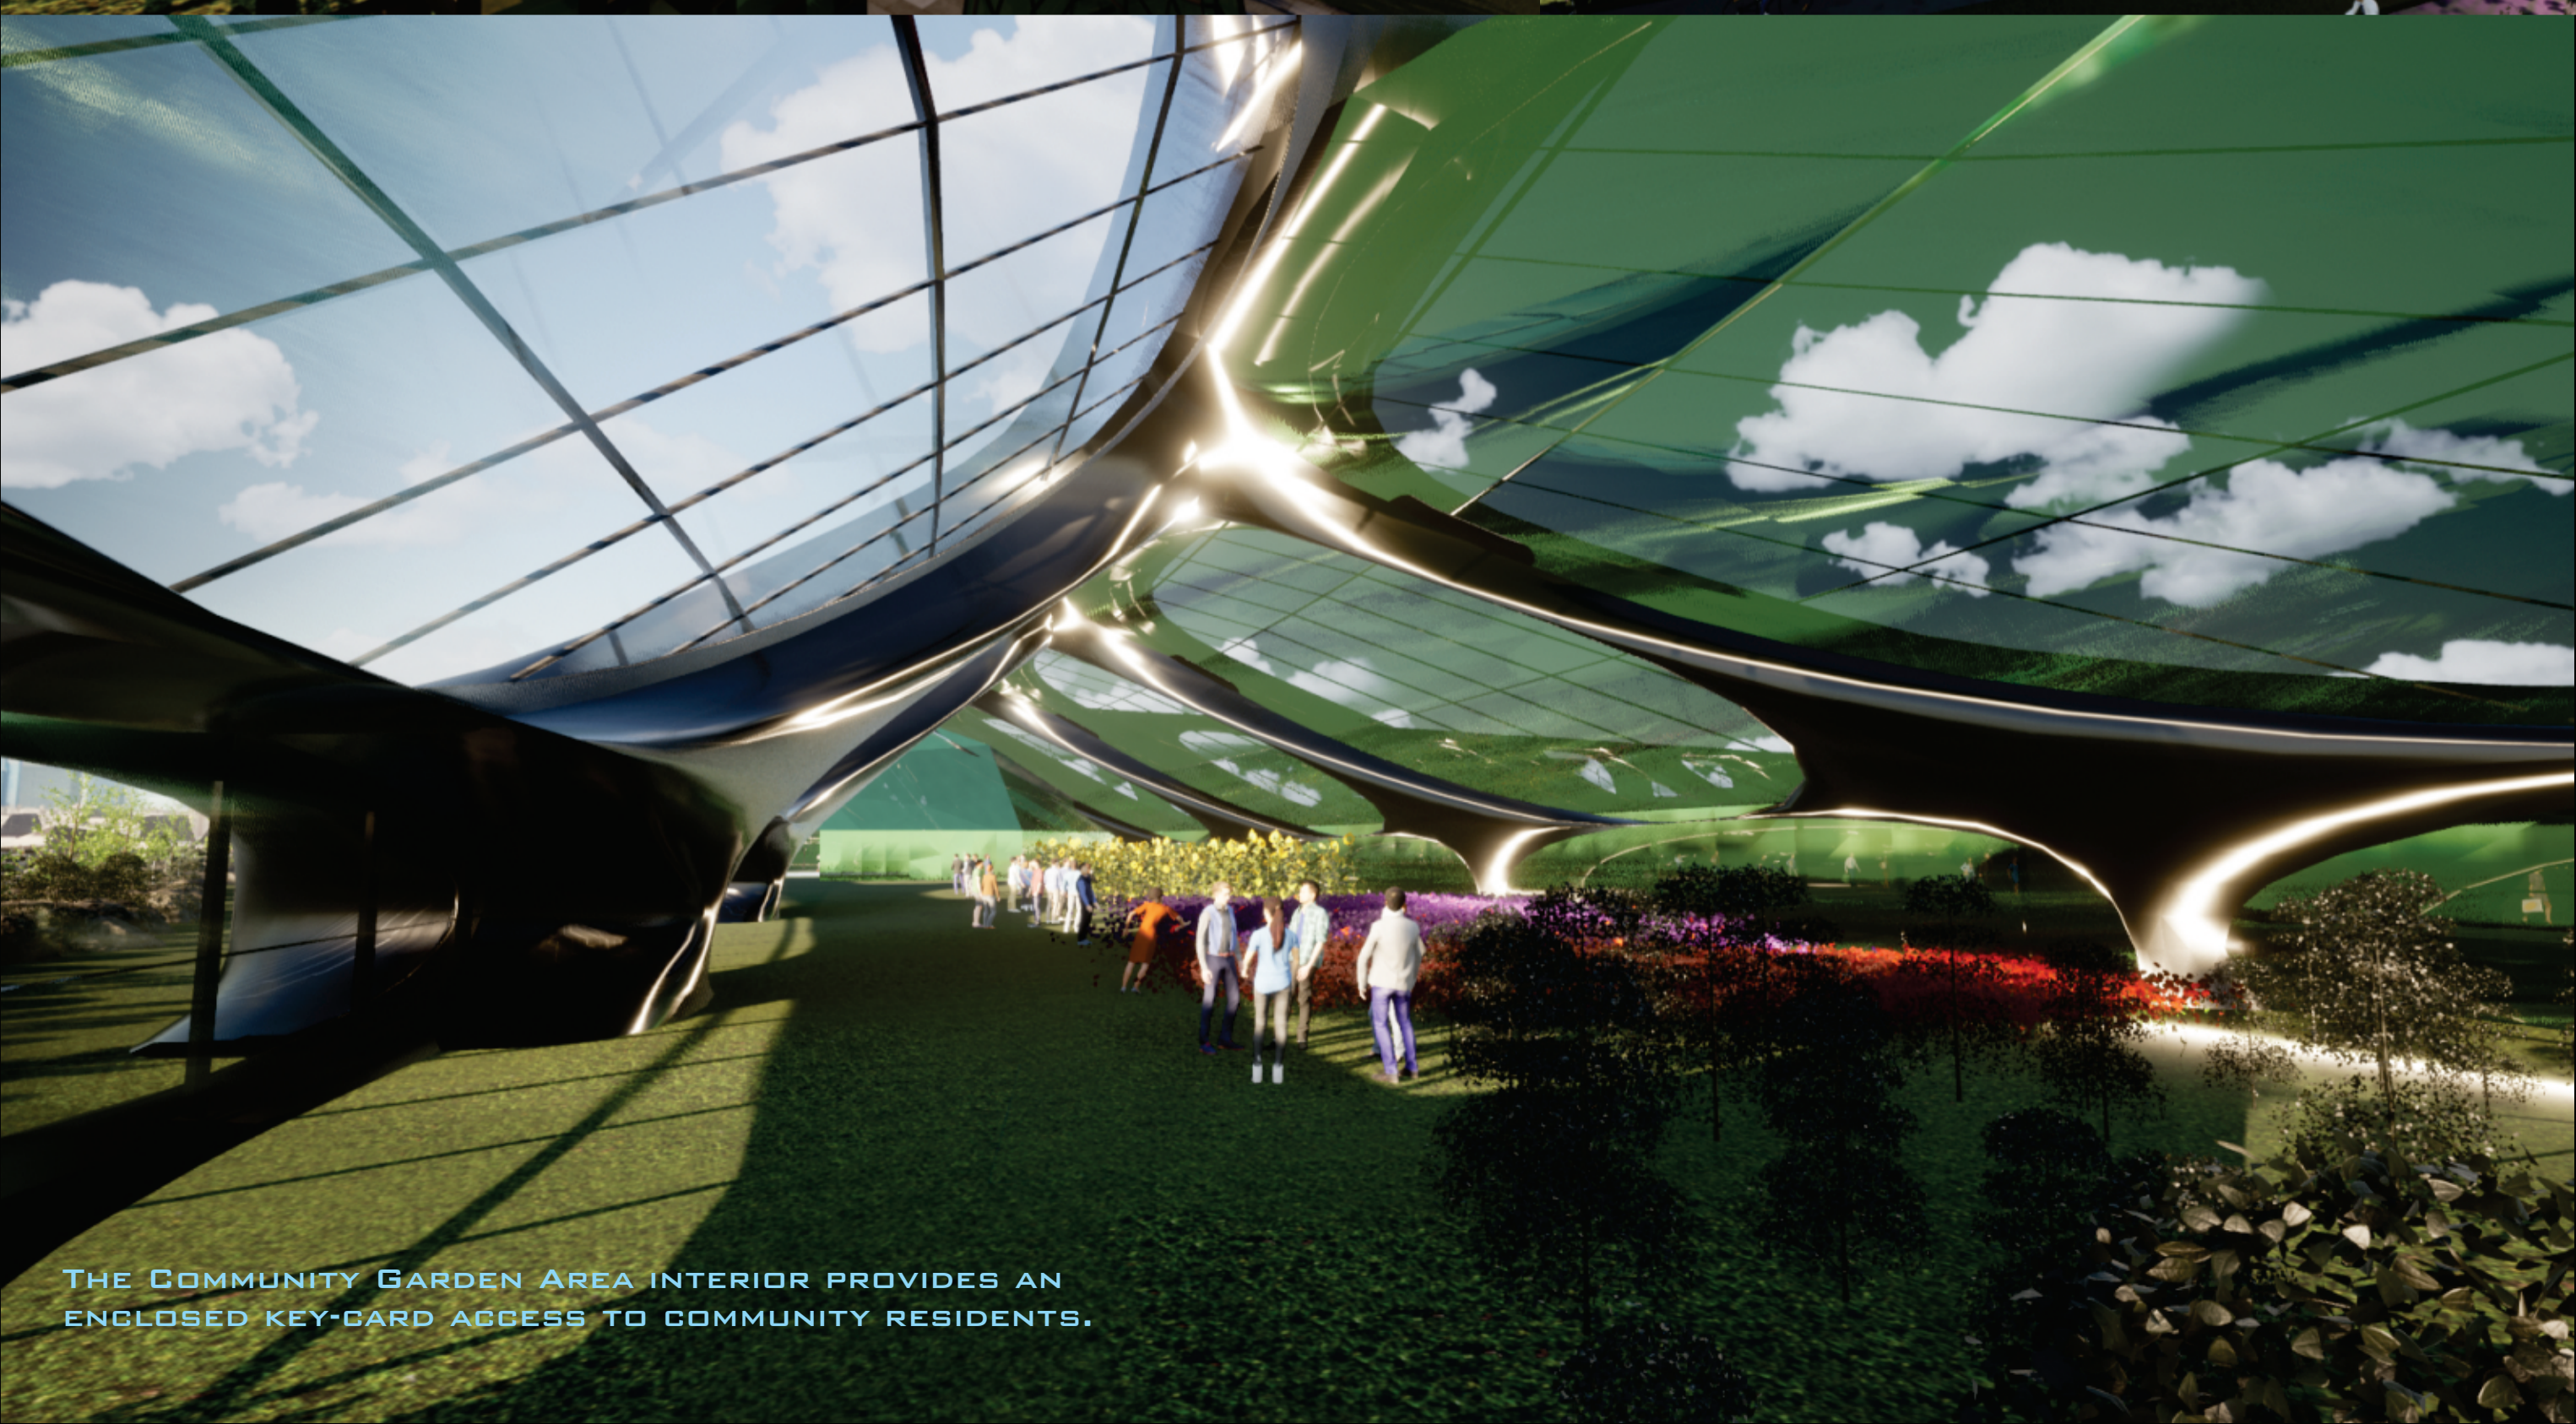

THE COMMUNITY GARDEN AREA INTERIOR PROVIDES AN ENCLOSED KEY-CARD ACCESS TO COMMUNITY RESIDENTS.

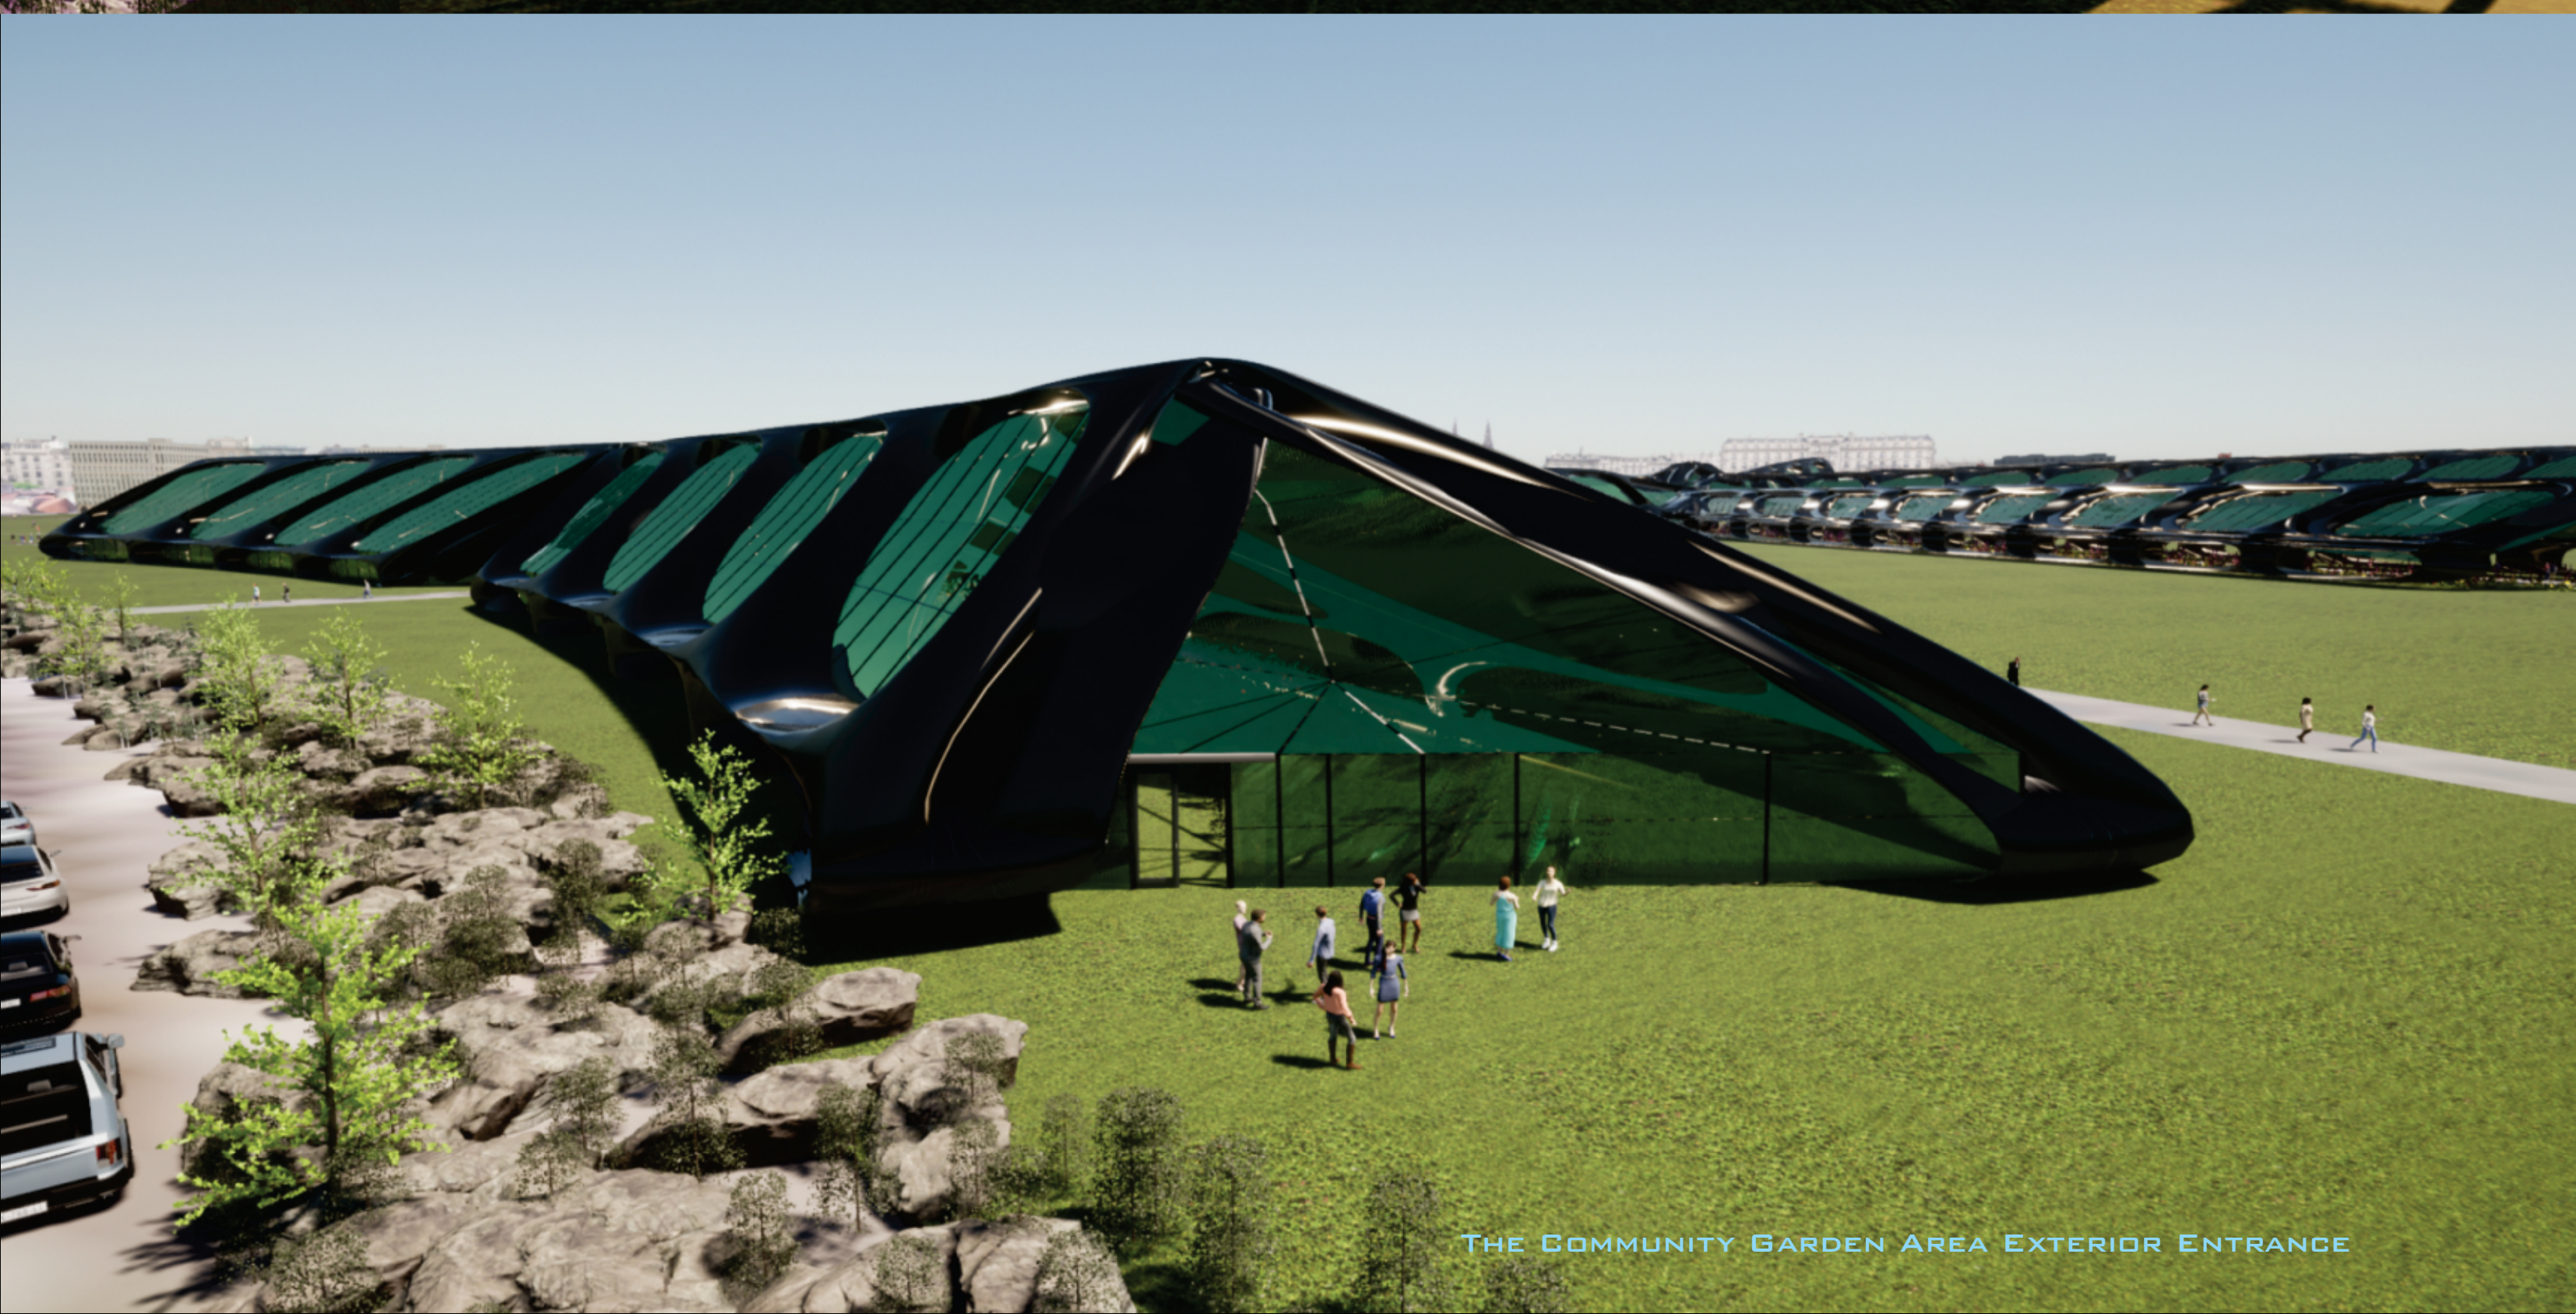

THE COMMUNITY GARDEN AREA EXTERIOR ENTRANCE