

**SOLAR PV AGROFORESTRY LANDSCAPE with VTOL WIND TOWER, spiced with STAND ALONE RENEWABLES**

as **SOLAR PV PEACOCKS** and **VTOL**  
As **DANCING SOLAR PV PEACOCKS**  
with **VTOL like DANCING DARVISH**  
in **SOLAR PV**  
**AGROFORESTRY GARDEN**

**BAMBOO PAVILION SOLAR PV GREENHOUSES**

Bamboo Pavilion Look Greenhouses with  
South East and West Facing PV and  
Open-able Greenhouse Glazing on  
North Side. Green Houses to have  
Pitched Roof with a Spreading Base  
of Pre-Coated Bamboo Coloured Steel  
Pipe Columns or Green Anodized Aluminium with Bamboo Look.

**DARK BLUE PEACOCK**  
**SOLAR PV LAMP POSTS**  
on **ROADS** and **CIRCLES**

**VTOL Vertical Axis Wind Mills**  
at **CIRCLE MOUNDS**

**DANCING SOLAR PV PEACOCKS**  
with  
**VTOL like DANCING DARVISH**


**VTOL like DANCING DARVISH**



**DANCING SOLAR PV PEACOCKS**




**DANCING SOLAR PV PEACOCKS**

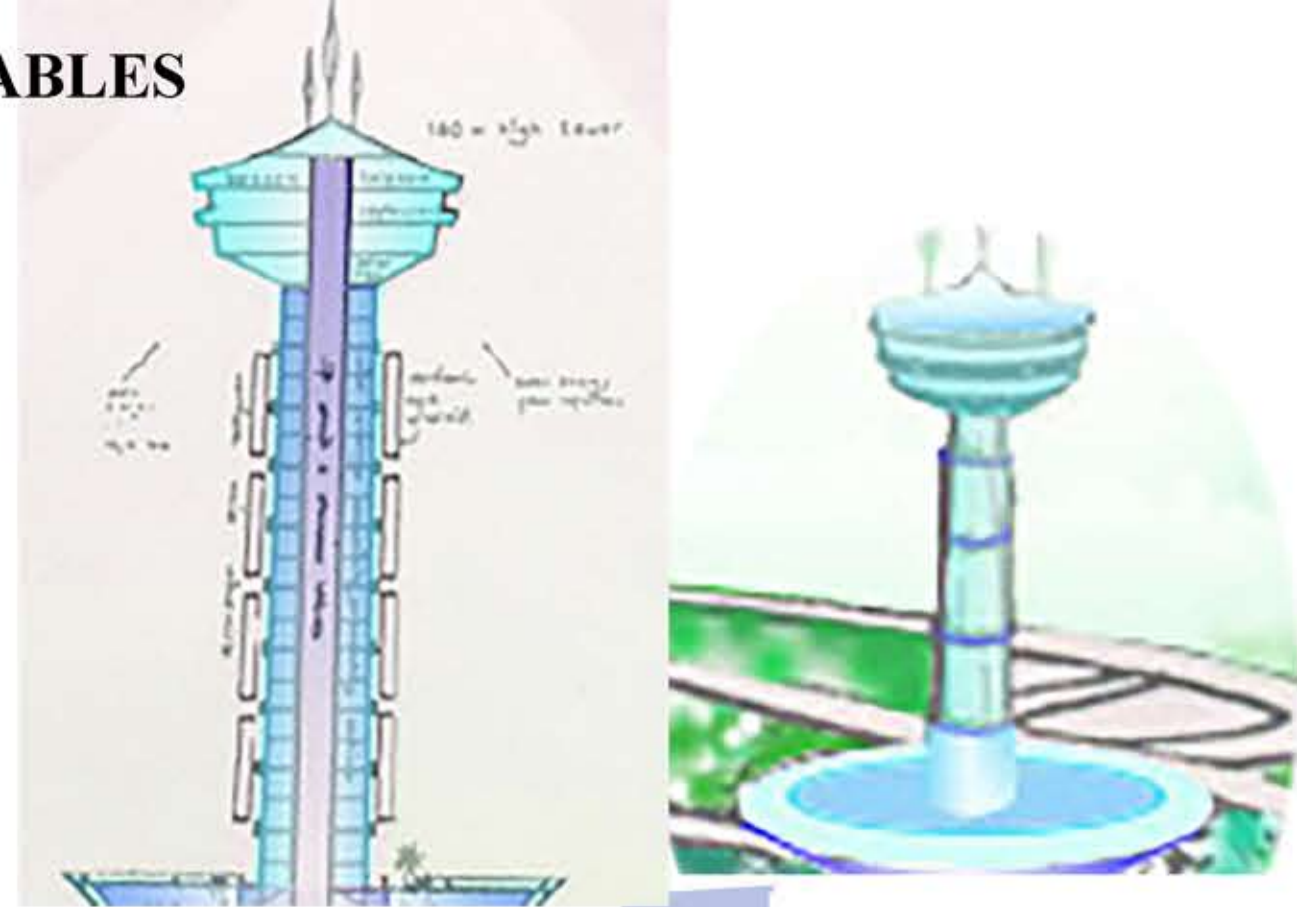


**VTOL WIND TOWER, r.s.**

**VTOL WIND TOWER, i**

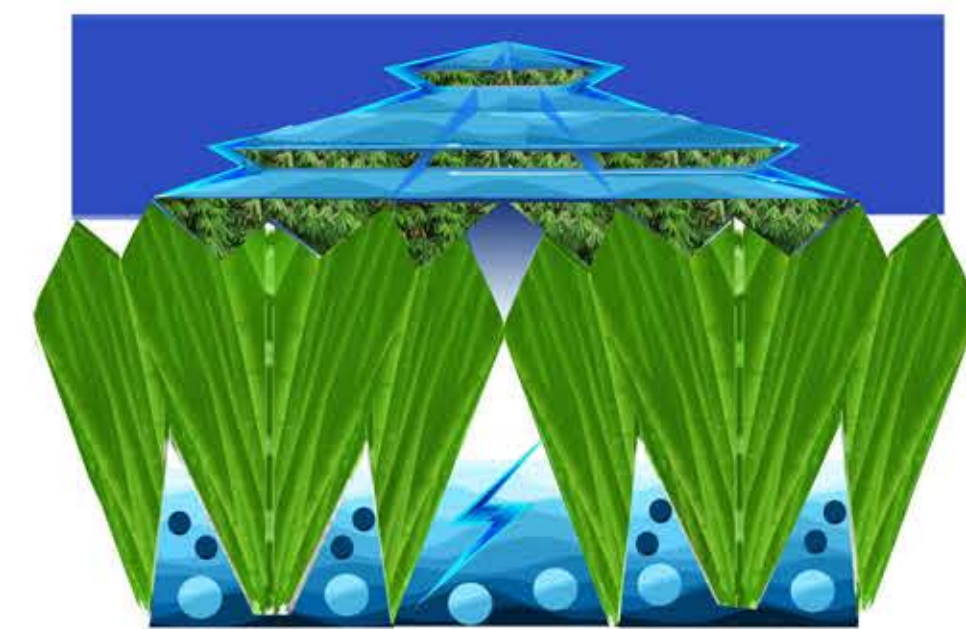


**BAMBOO PAVILION SOLAR PV GREENHOUSES**

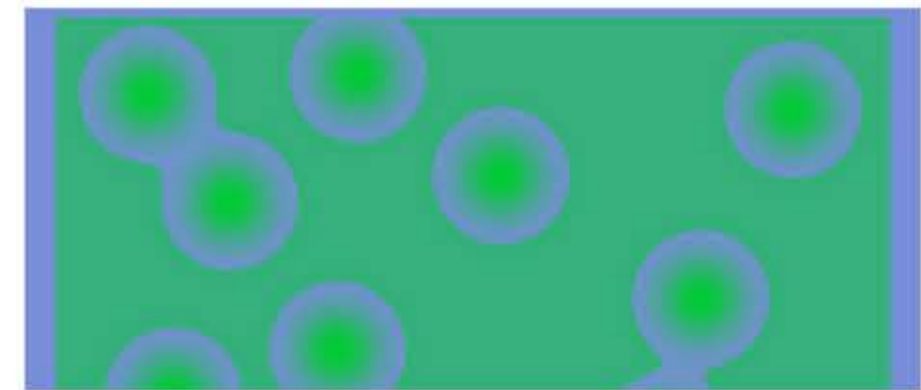


**SOLAR PV AGROFORESTRY LANDSCAPE**




**BAMBOO PAVILION SOLAR PV GREENHOUSES**

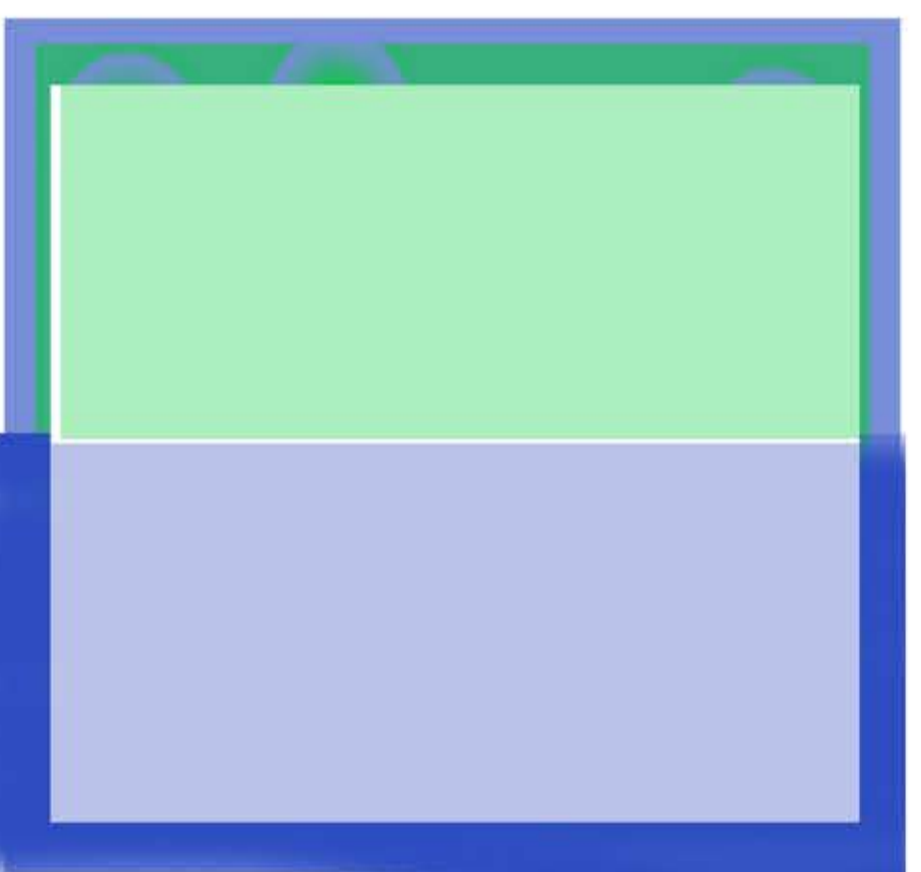

**SOLAR PV AGROFORESTRY LANDSCAPE**

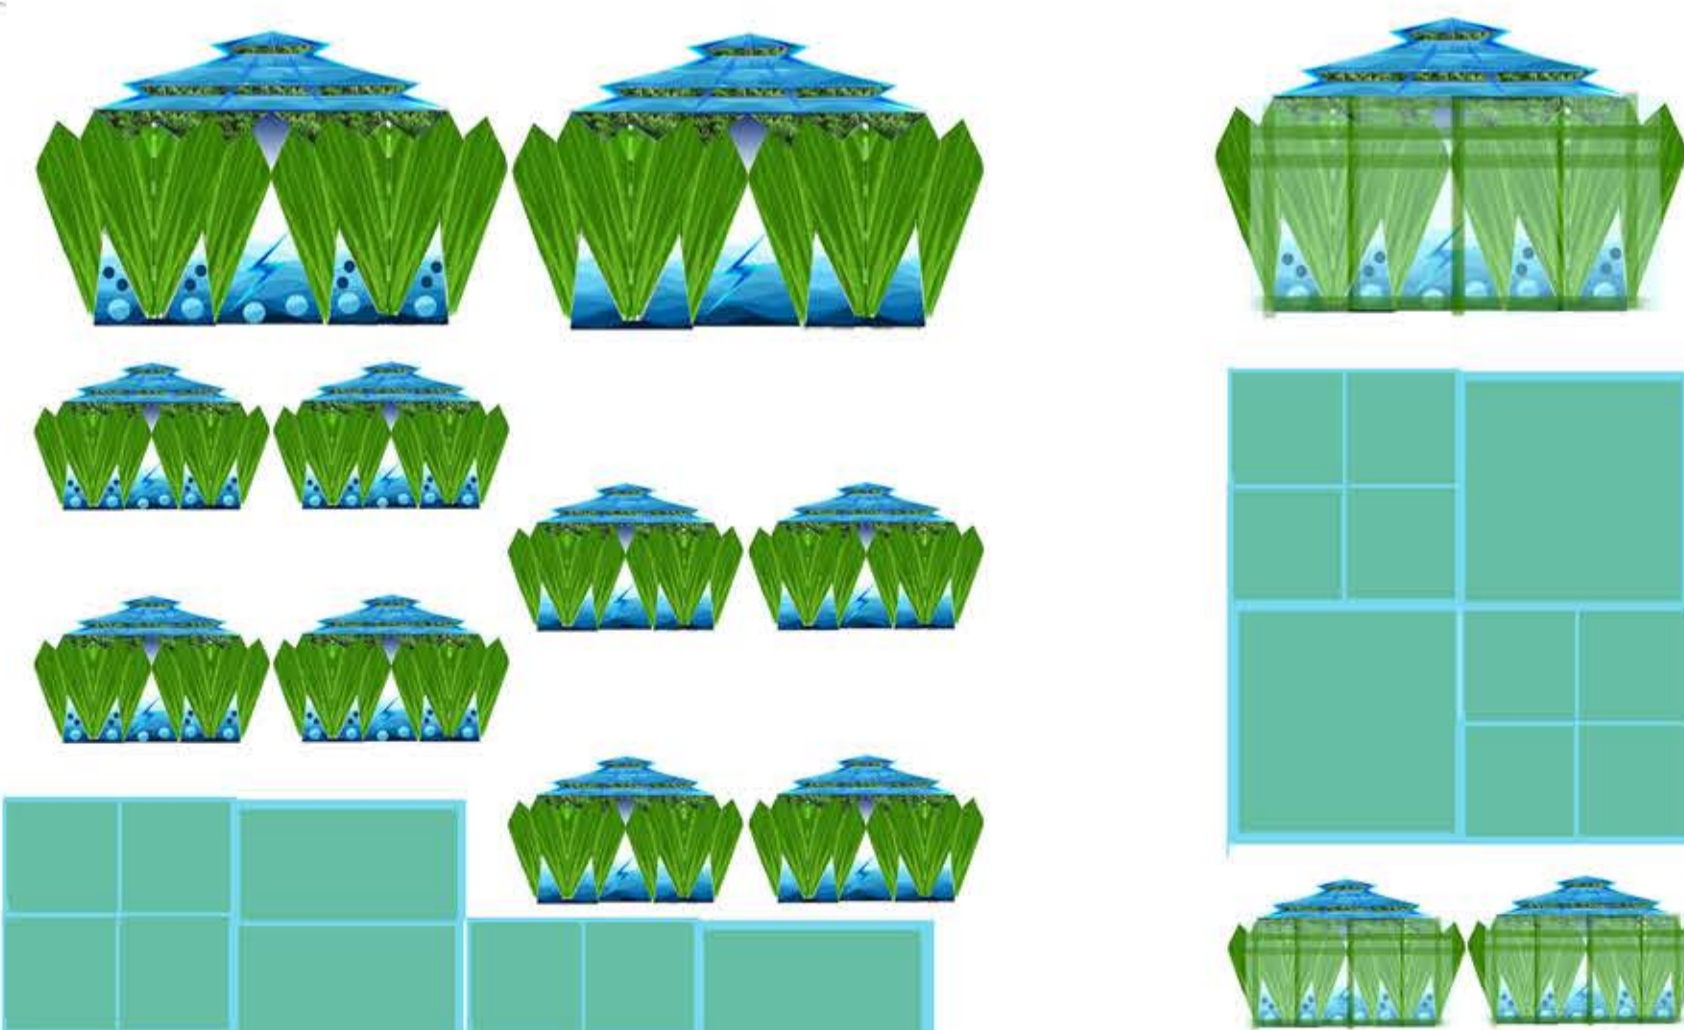


**BAMBOO PAVILION SOLAR PV GREENHOUSES**  
**SOLAR PV AGROFORESTRY LANDSCAPE**

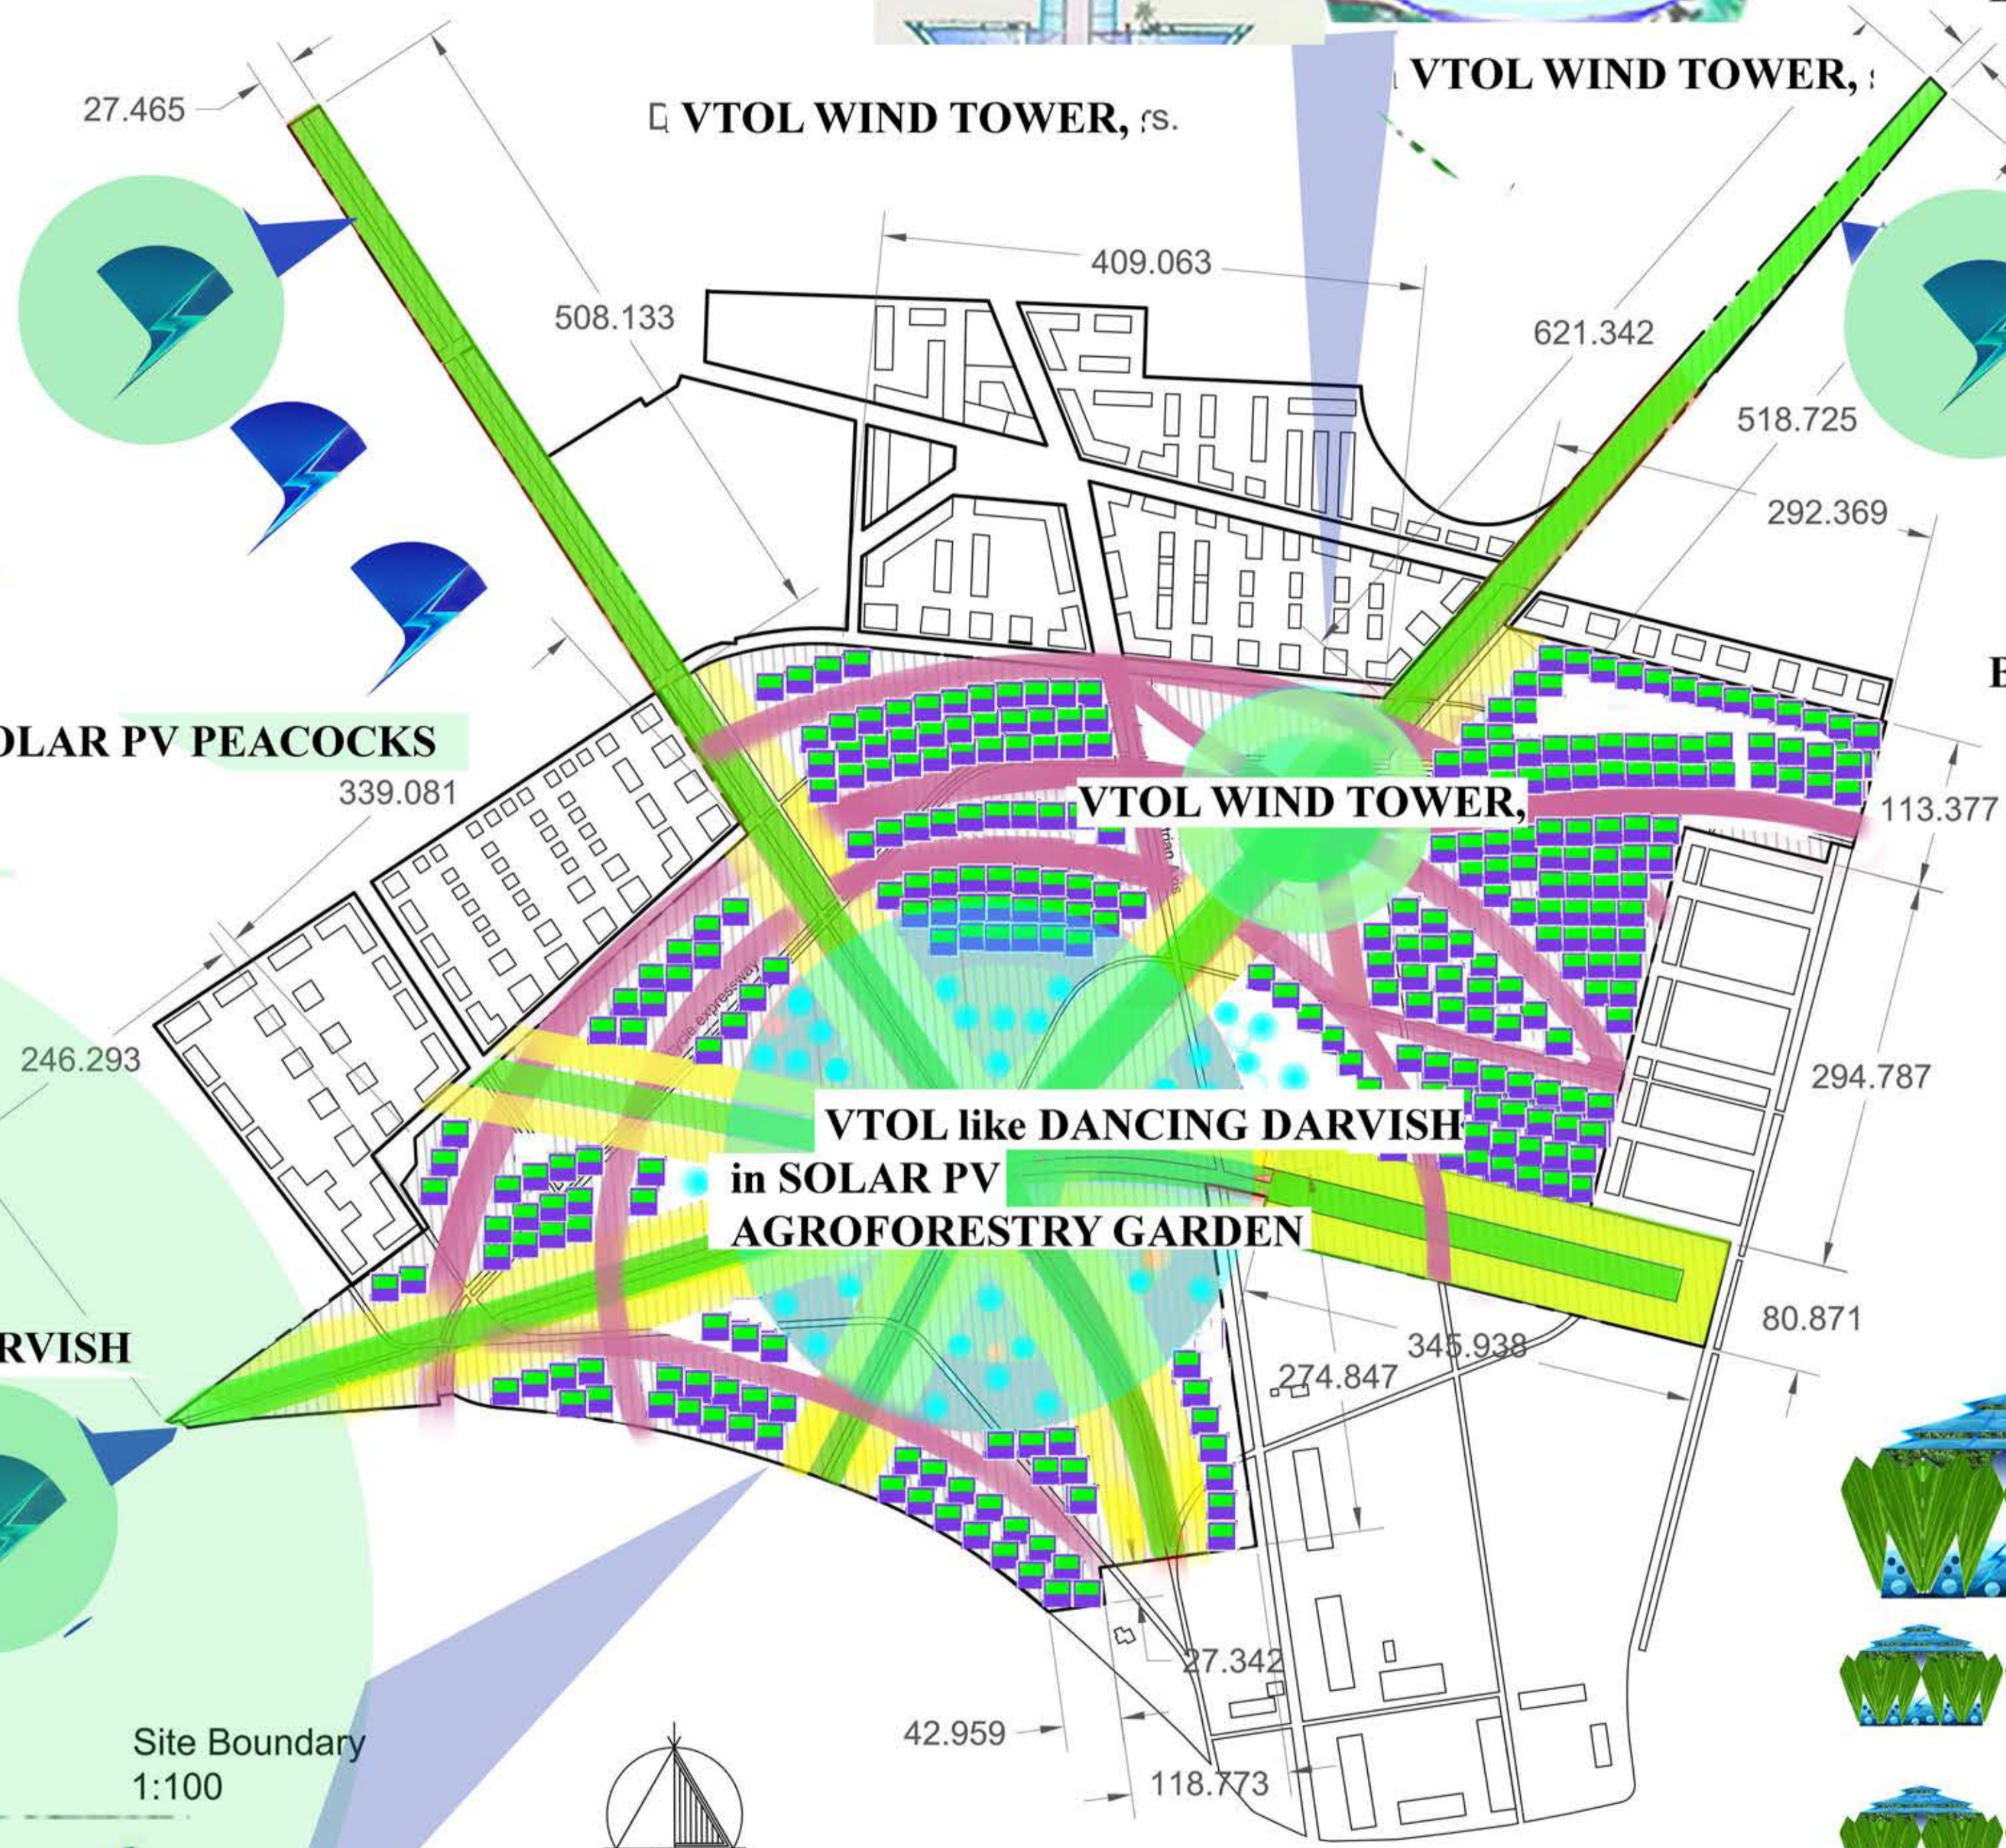

**VTOL like DANCING DARVISH**  
in **SOLAR PV**  
**AGROFORESTRY GARDEN**

Site Boundary  
1:100

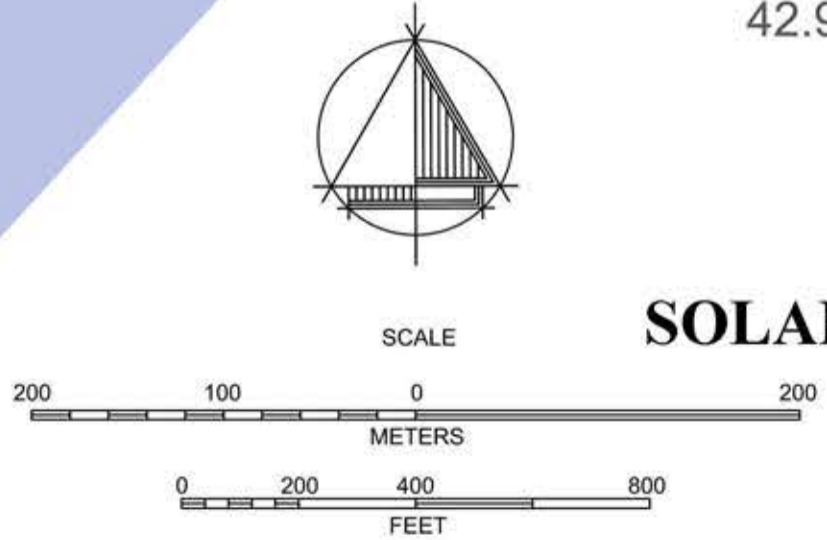


**SOLAR PV AGROFORESTRY LANDSCAPE**

**BAMBOO PAVILION SOLAR PV GREENHOUSES**

Bamboo Pavilion Look Greenhouses with  
South East and West Facing PV and  
Open-able Greenhouse Glazing on  
North Side. Green Houses to have  
Pitched Roof with a Spreading Base  
of Pre-Coated Bamboo Coloured Steel  
Pipe Columns or Green Anodized Aluminium with Bamboo Look.

**SOLAR PV AGROFORESTRY LANDSCAPE with VTOL WIND TOWER, spiced with STAND ALONE RENEWABLES**

as **SOLAR PV PEACOCKS** and **VTOL**  
As **DANCING SOLAR PV PEACOCKS**  
with **VTOL like DANCING DARVISH**  
in **SOLAR PV**  
**AGROFORESTRY GARDEN**

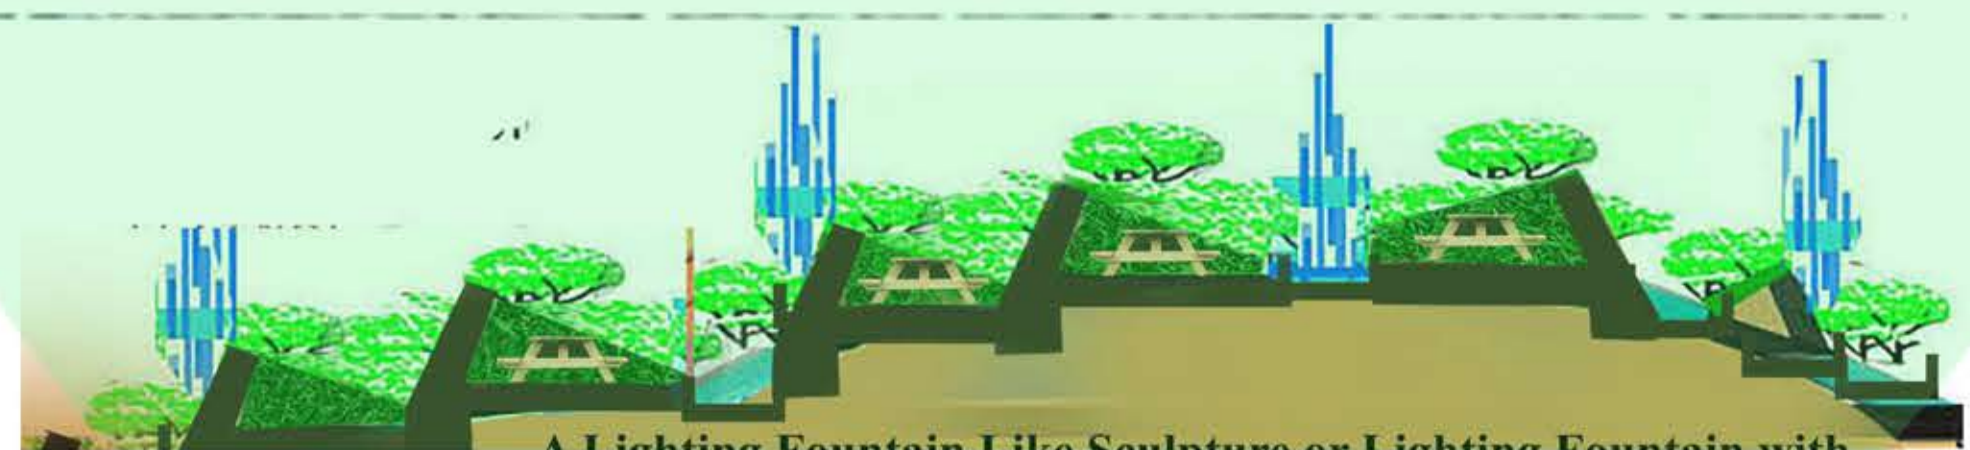

A Lighting Fountain Like Sculpture or Lighting Fountain with