

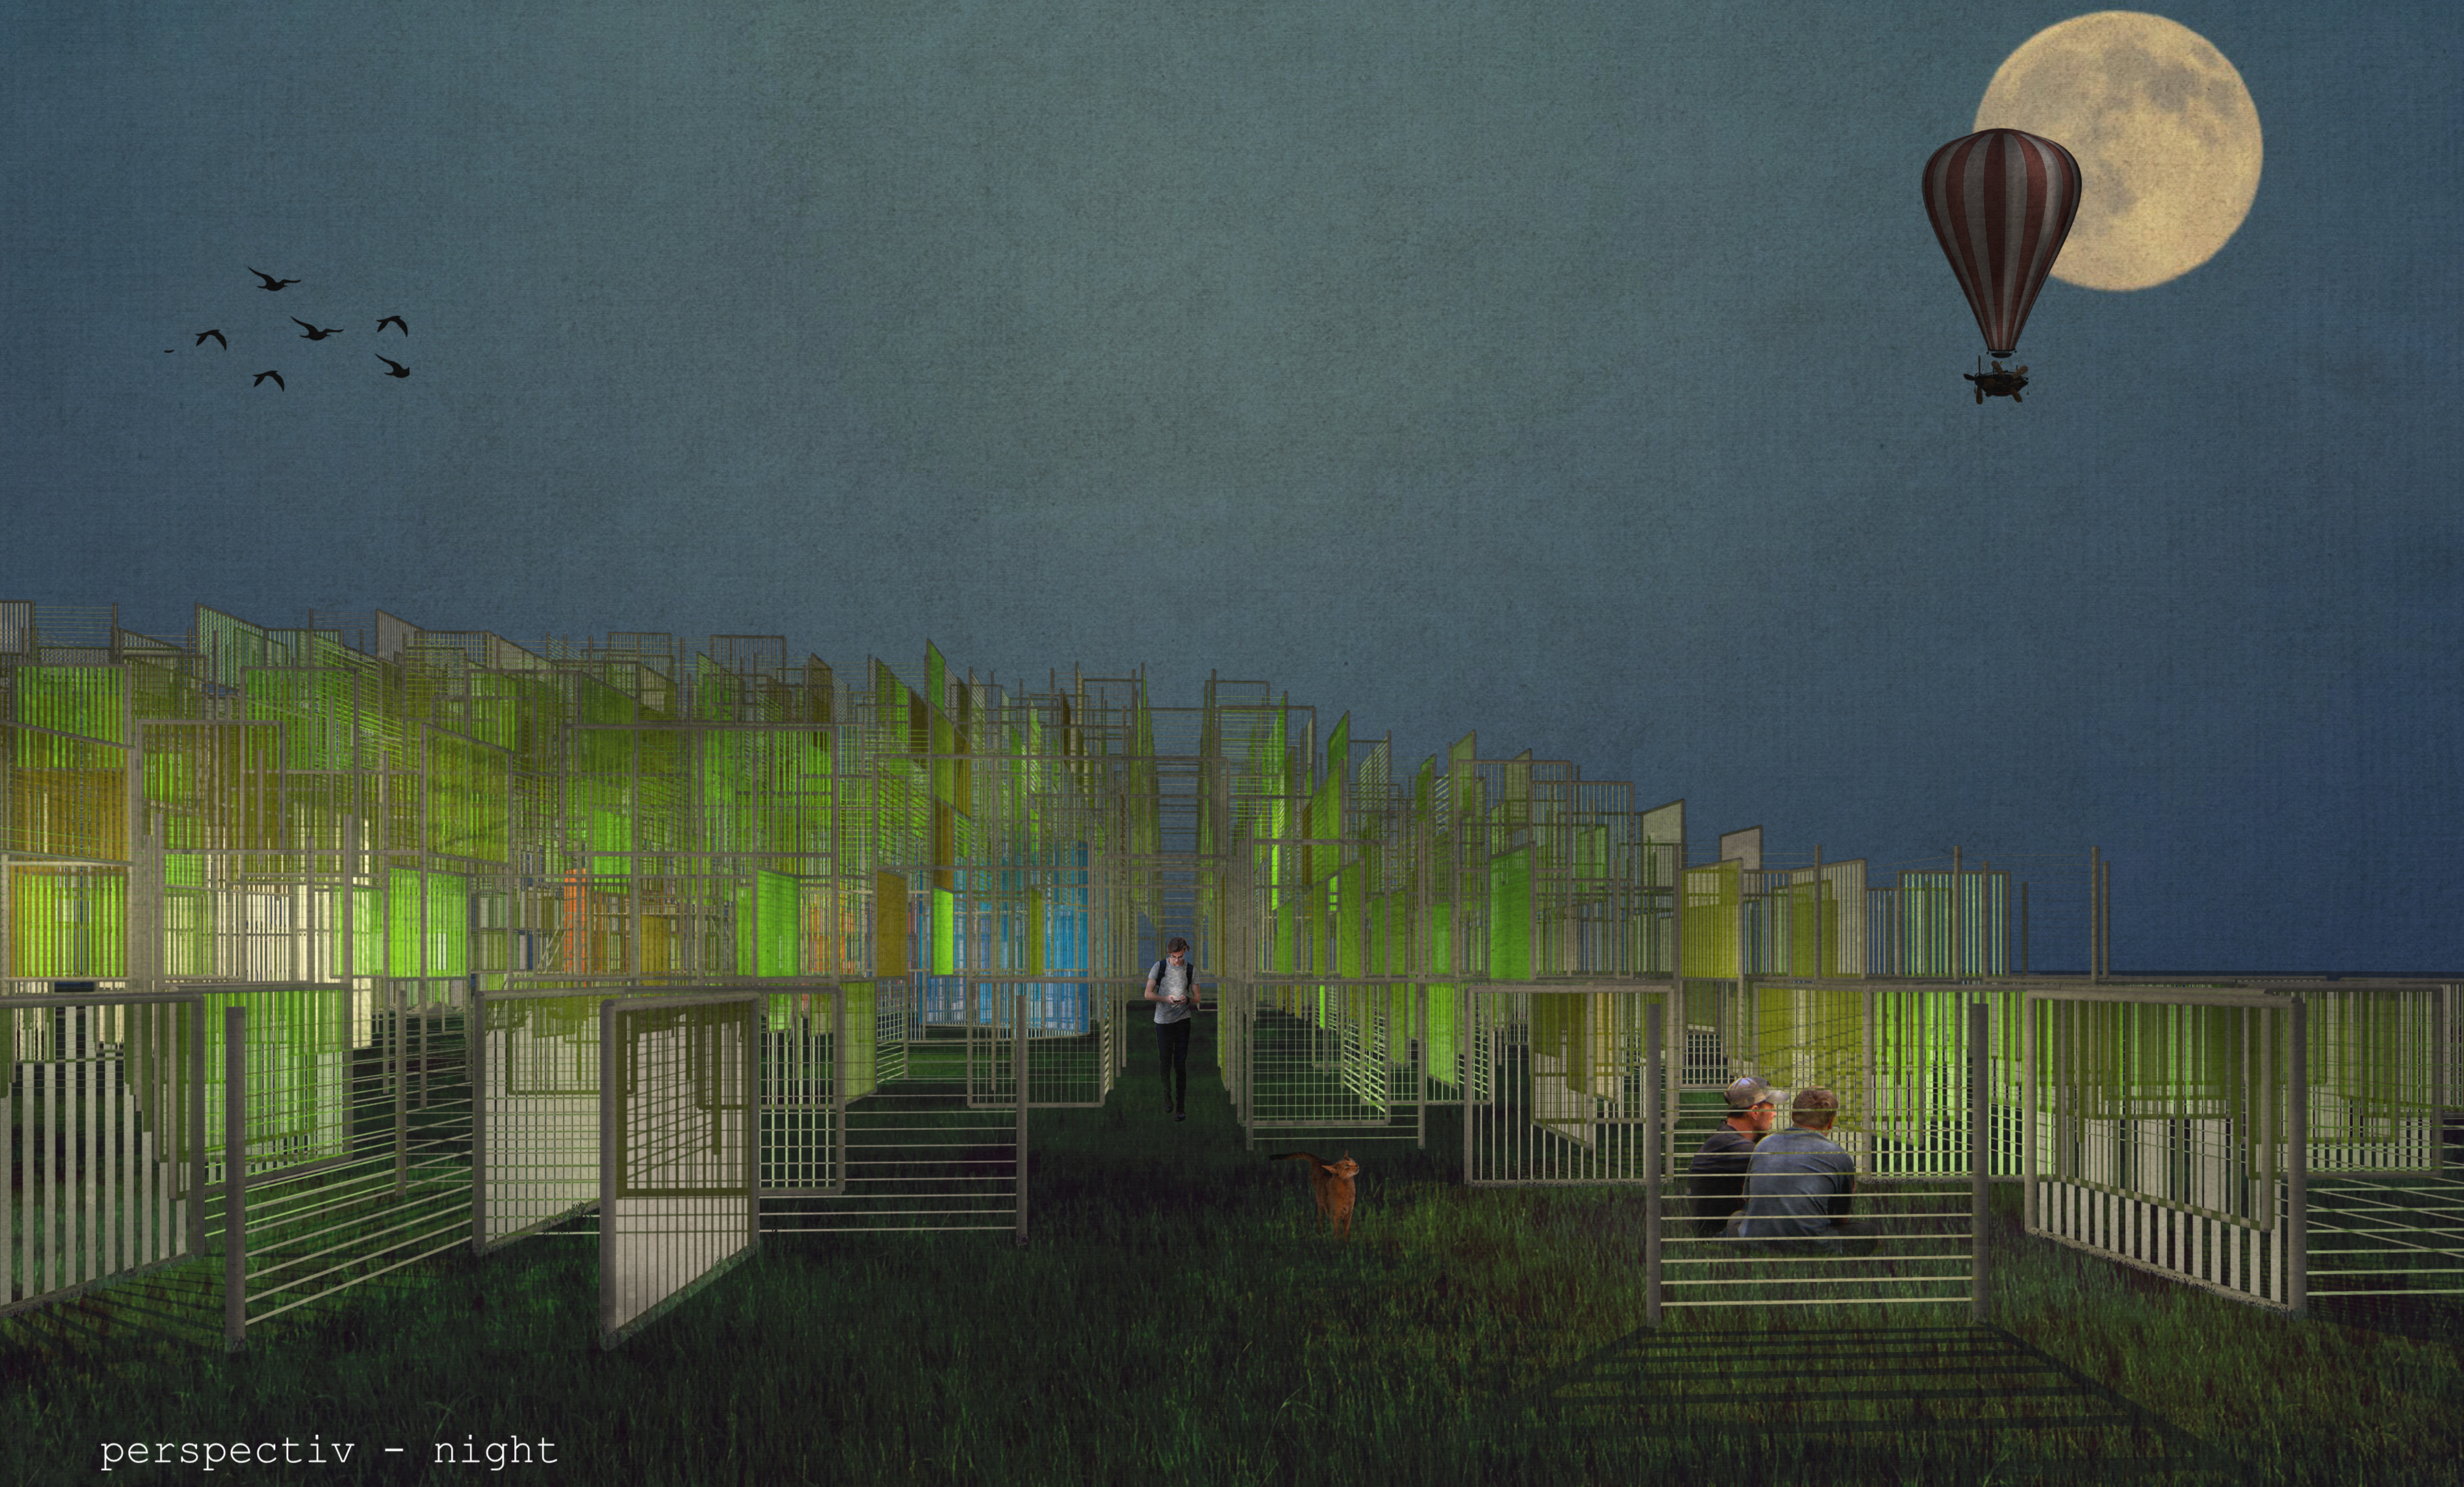
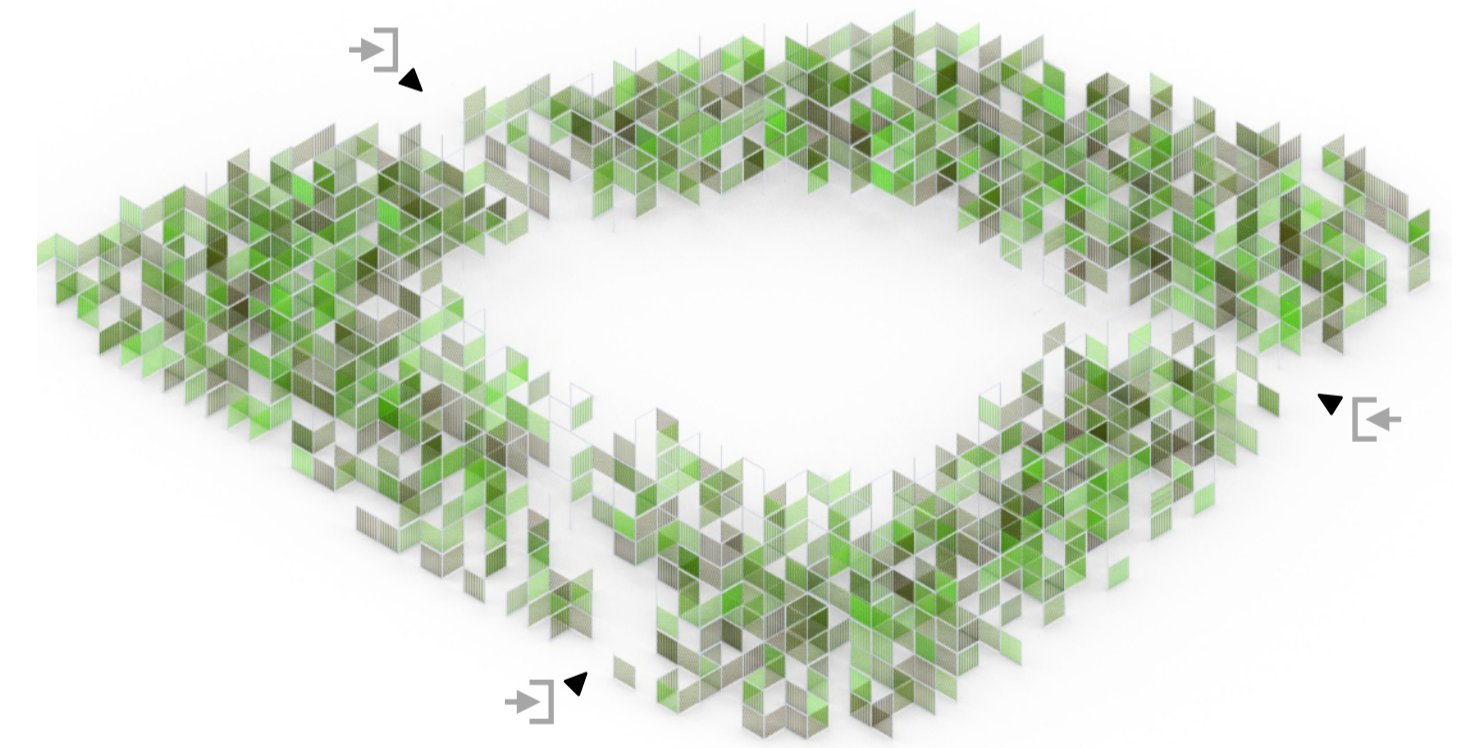



ROOM TO BREATHE

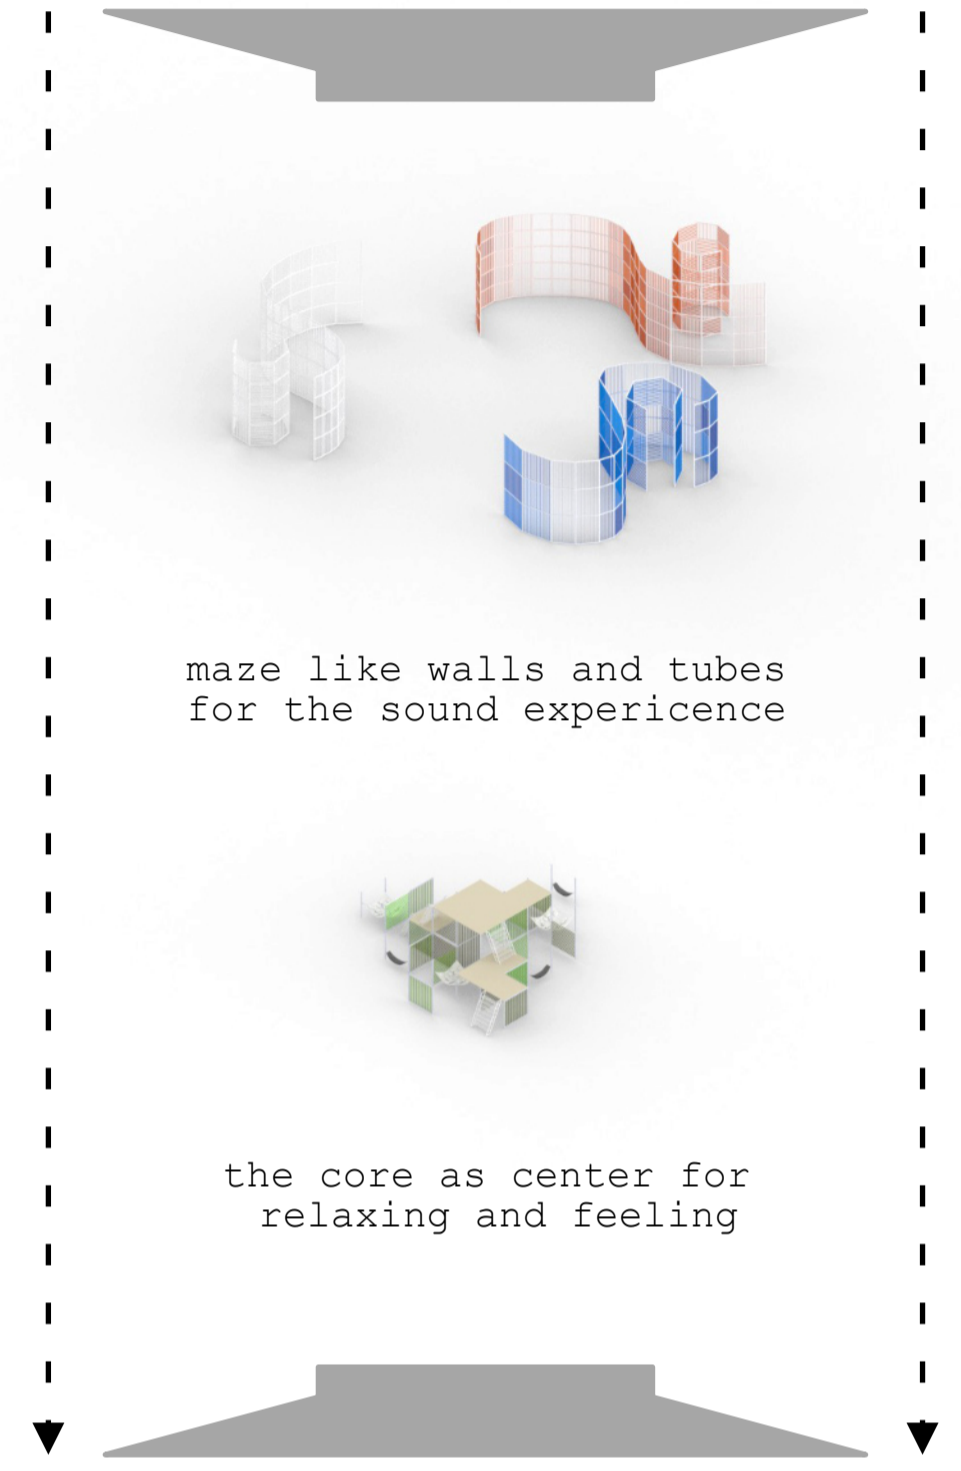


perspectiv - night

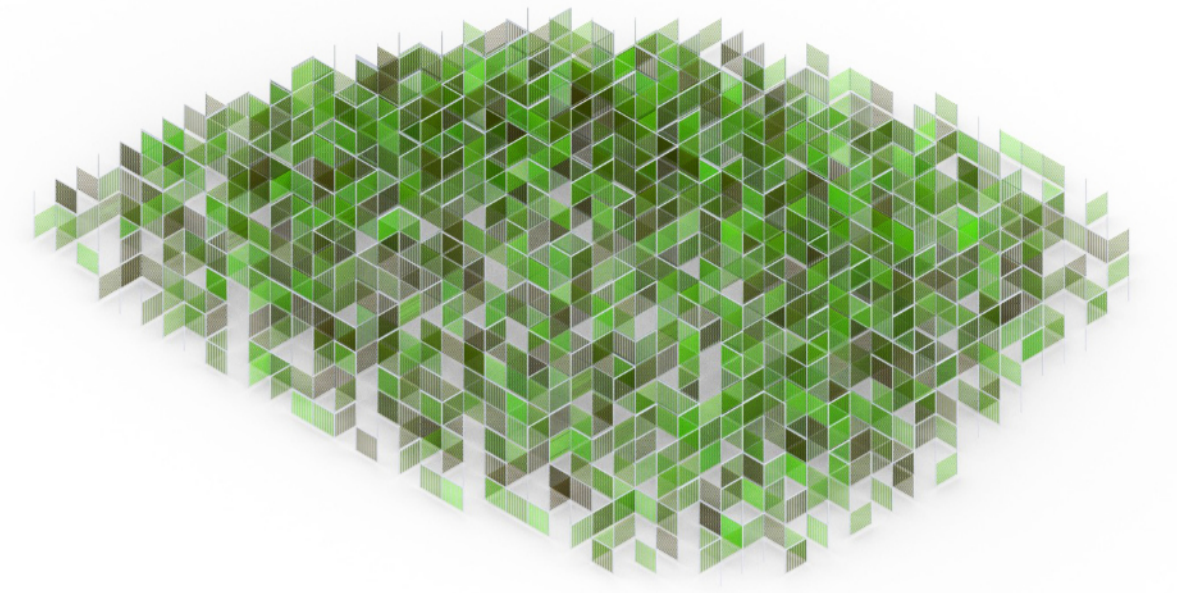

ELEVATION

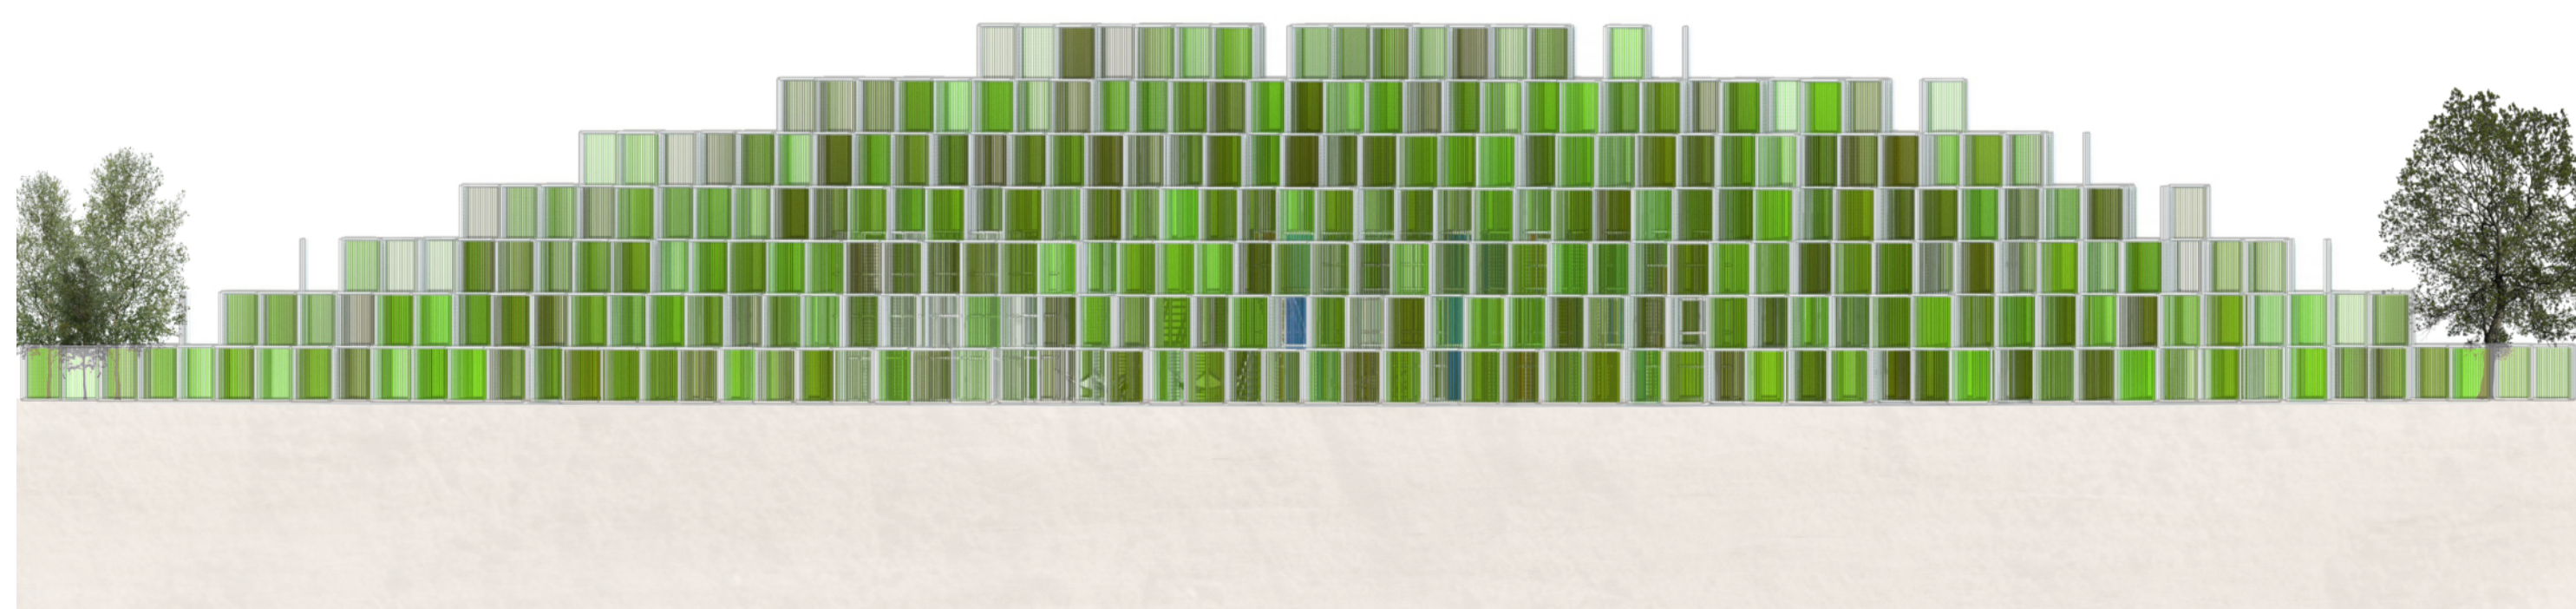

SECTION

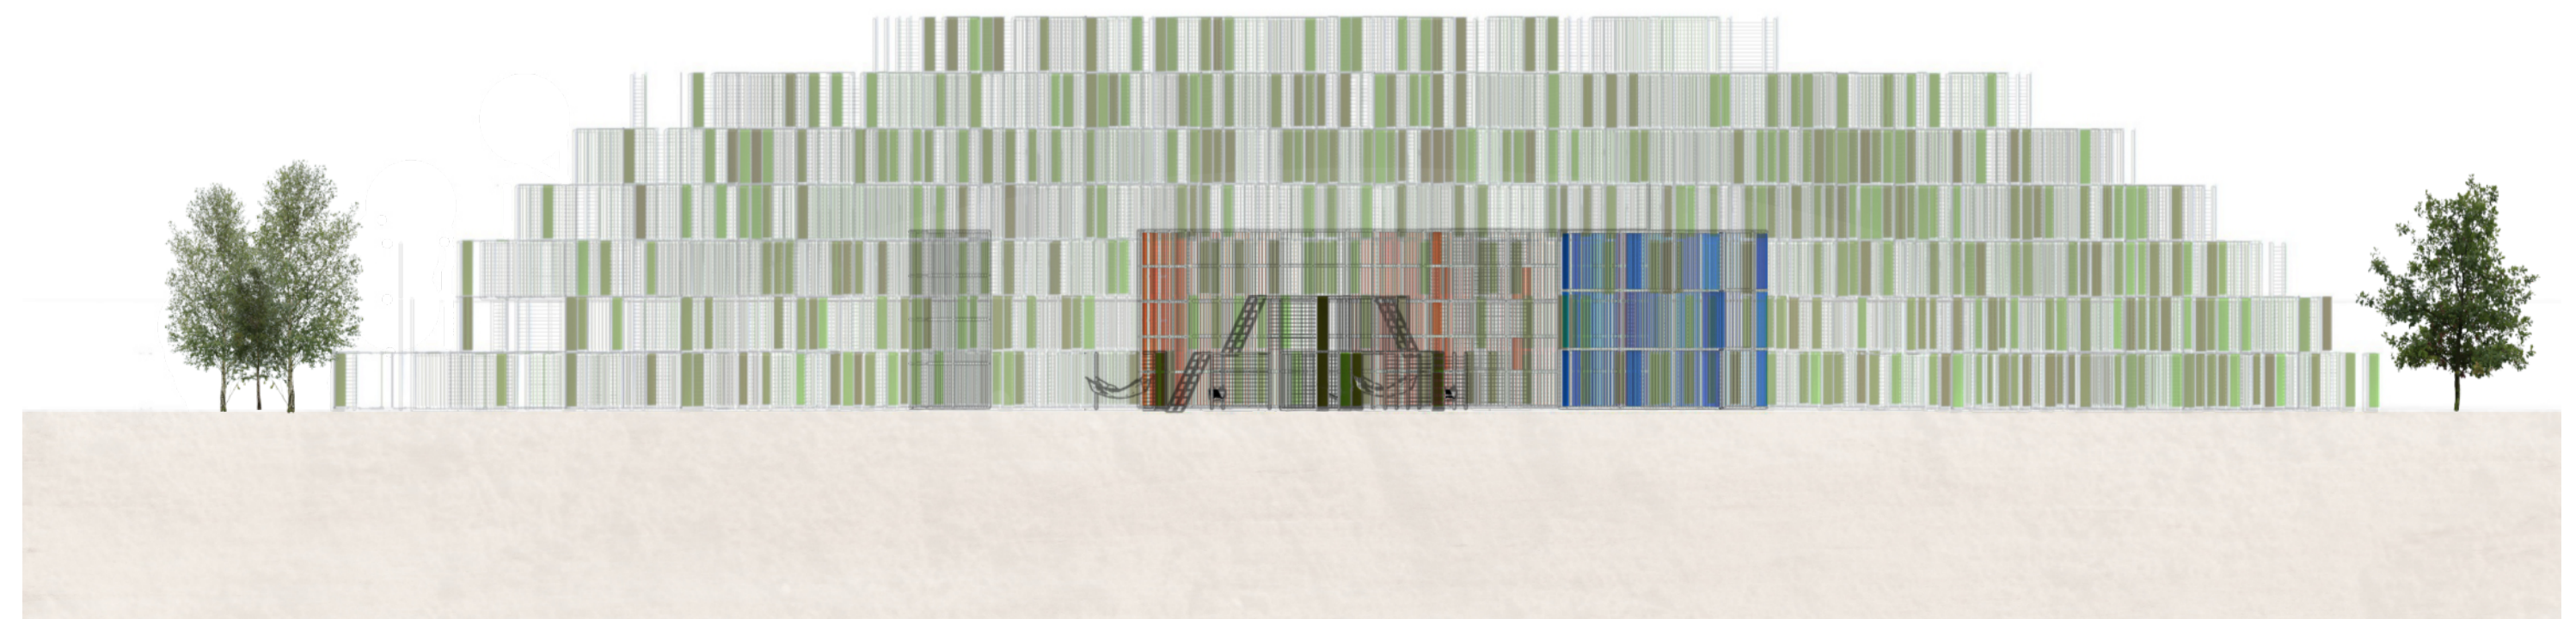

BUILDING PARTS