
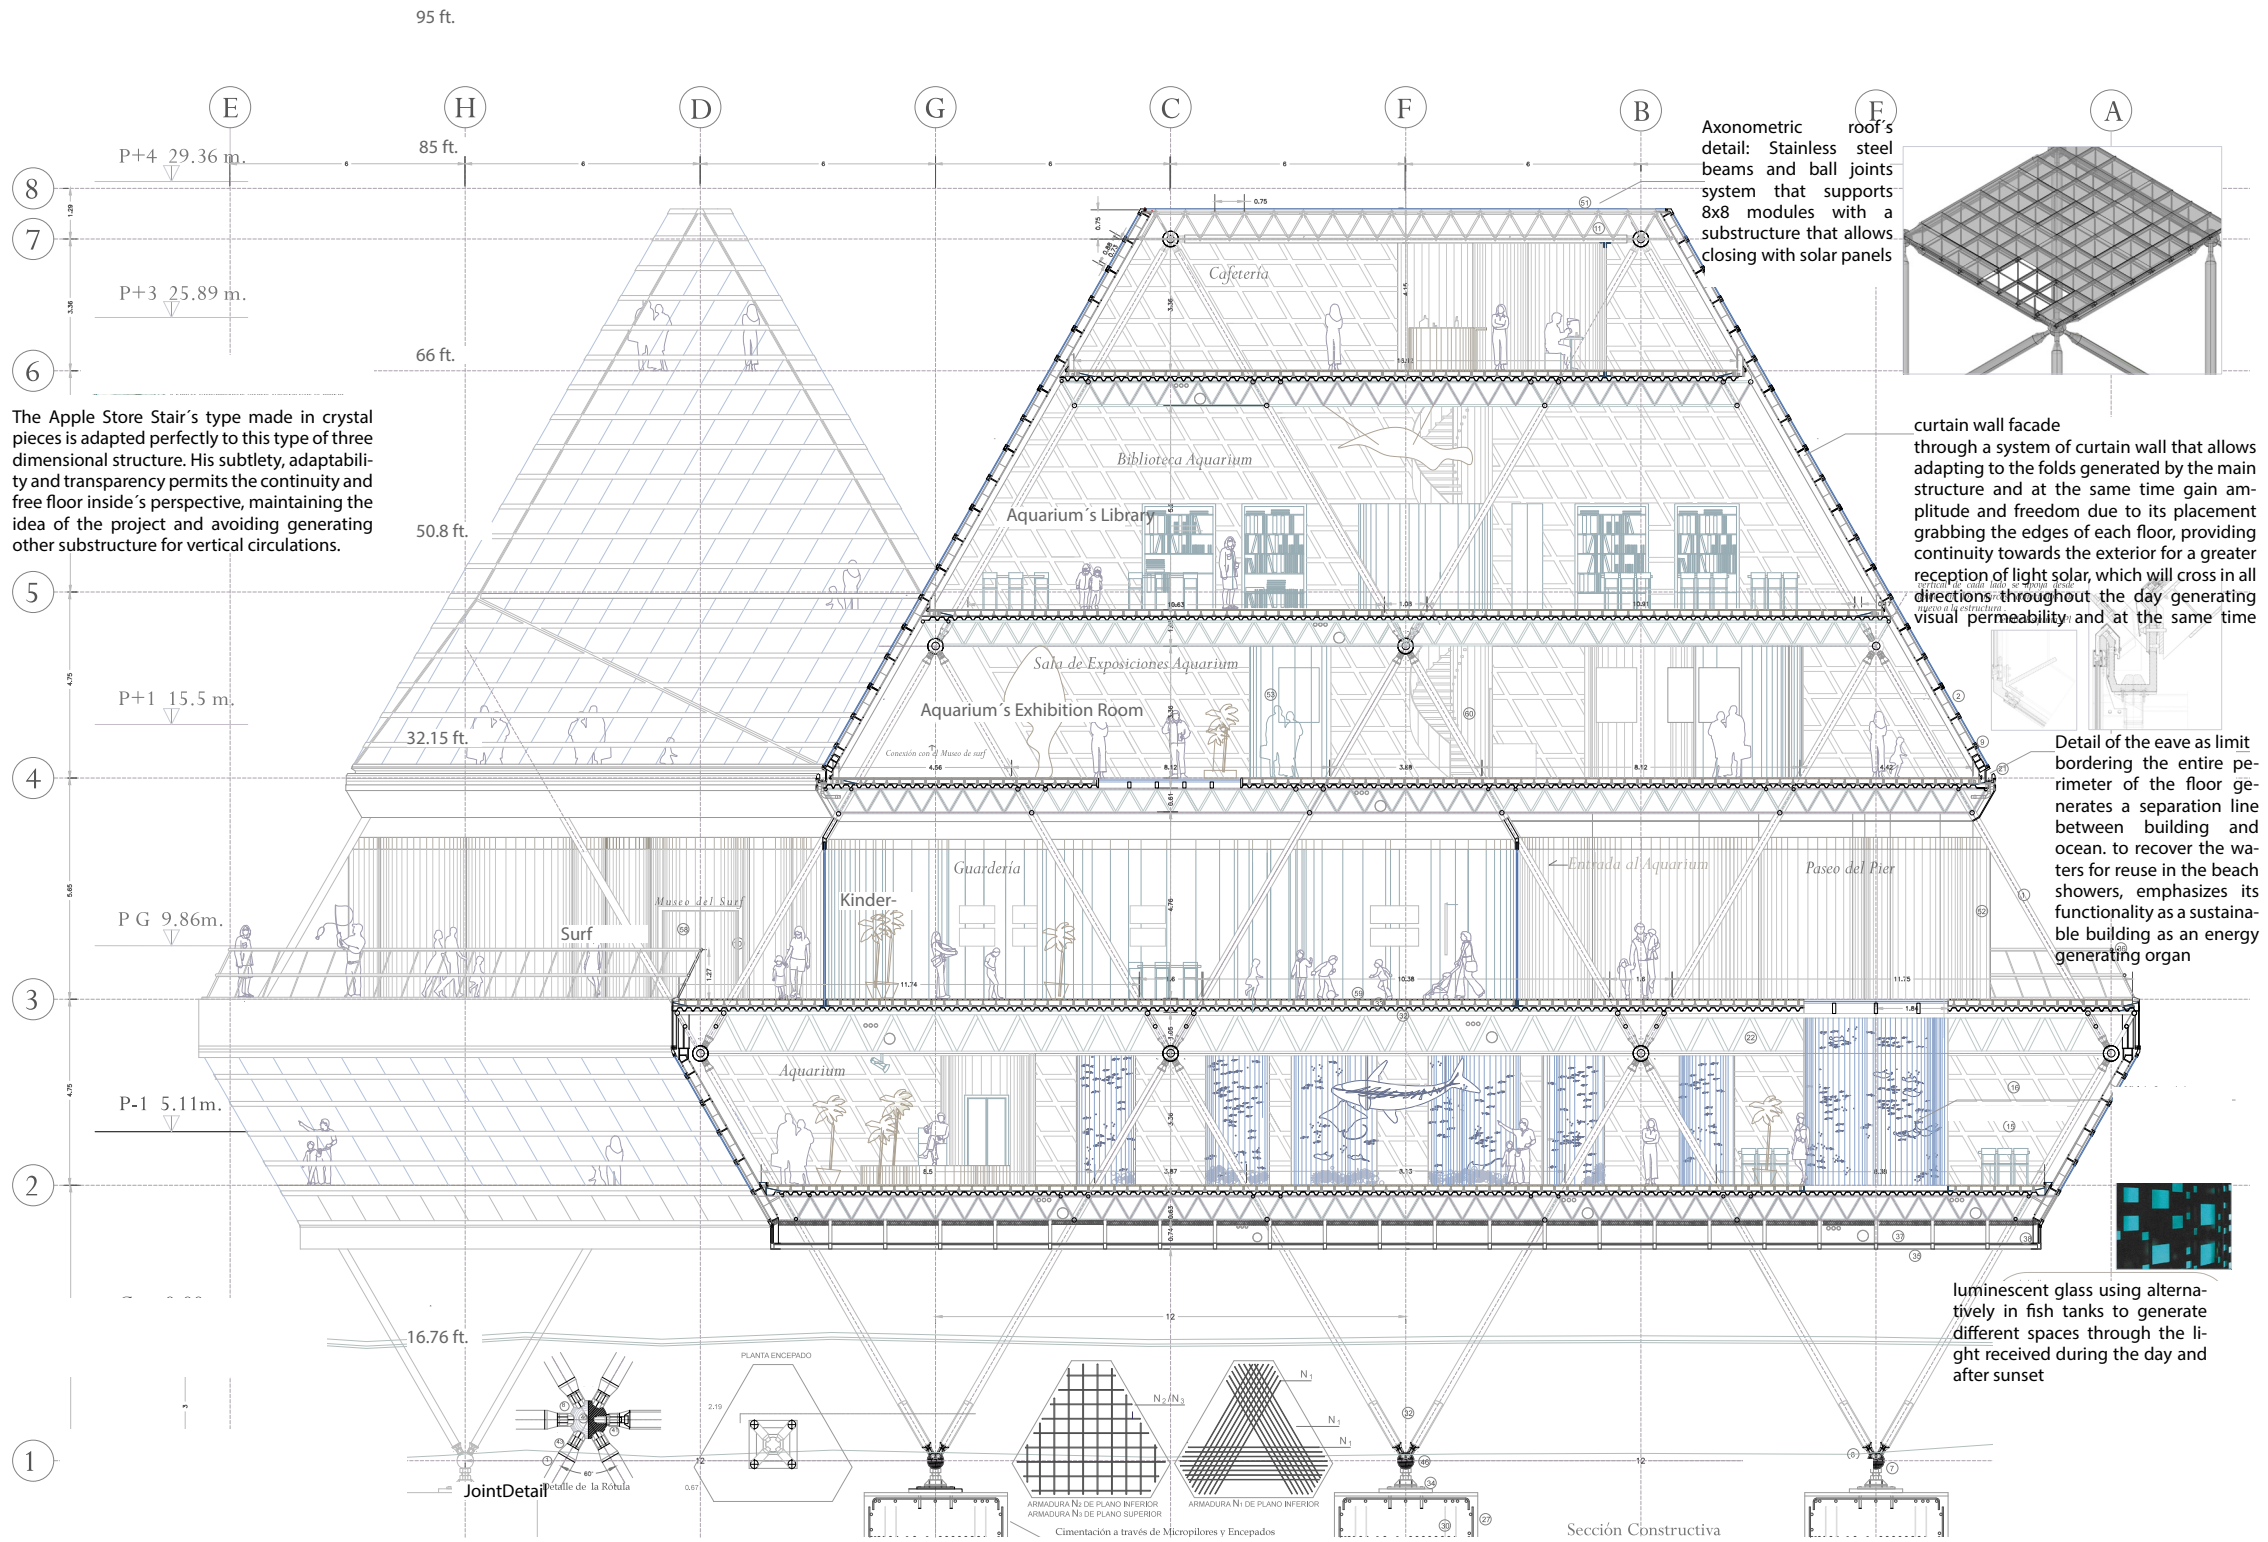
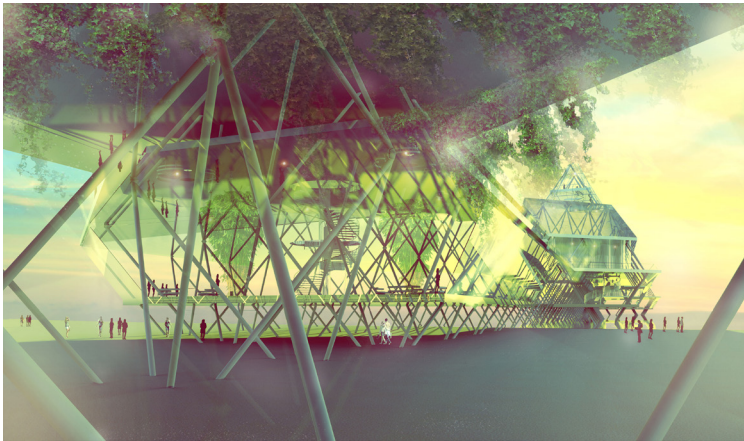


03 THE PEROVSKITE BRIDGE

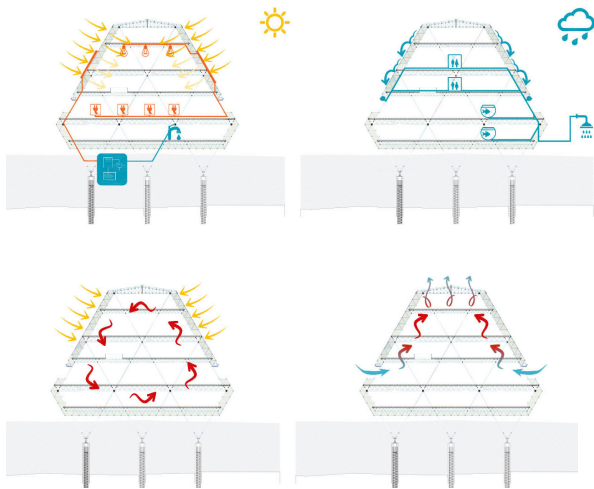

Constructive Section Scale_Aquarium