




Siteplan - XXL variant

- 490 m² area
- 40 modules
- south /west flatter part of the site

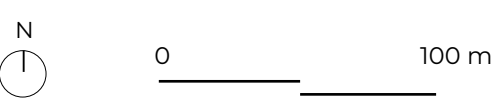



Plan - example modules composition XXL

- 490 m² area
- 40 modules
- 104 kW
- 16 rainwater tanks
- 38 400 L
- Modules orientation:
- 40% N
- 30% E
- 30% W

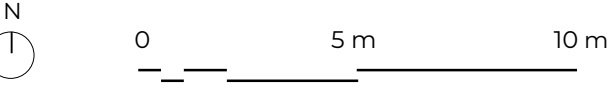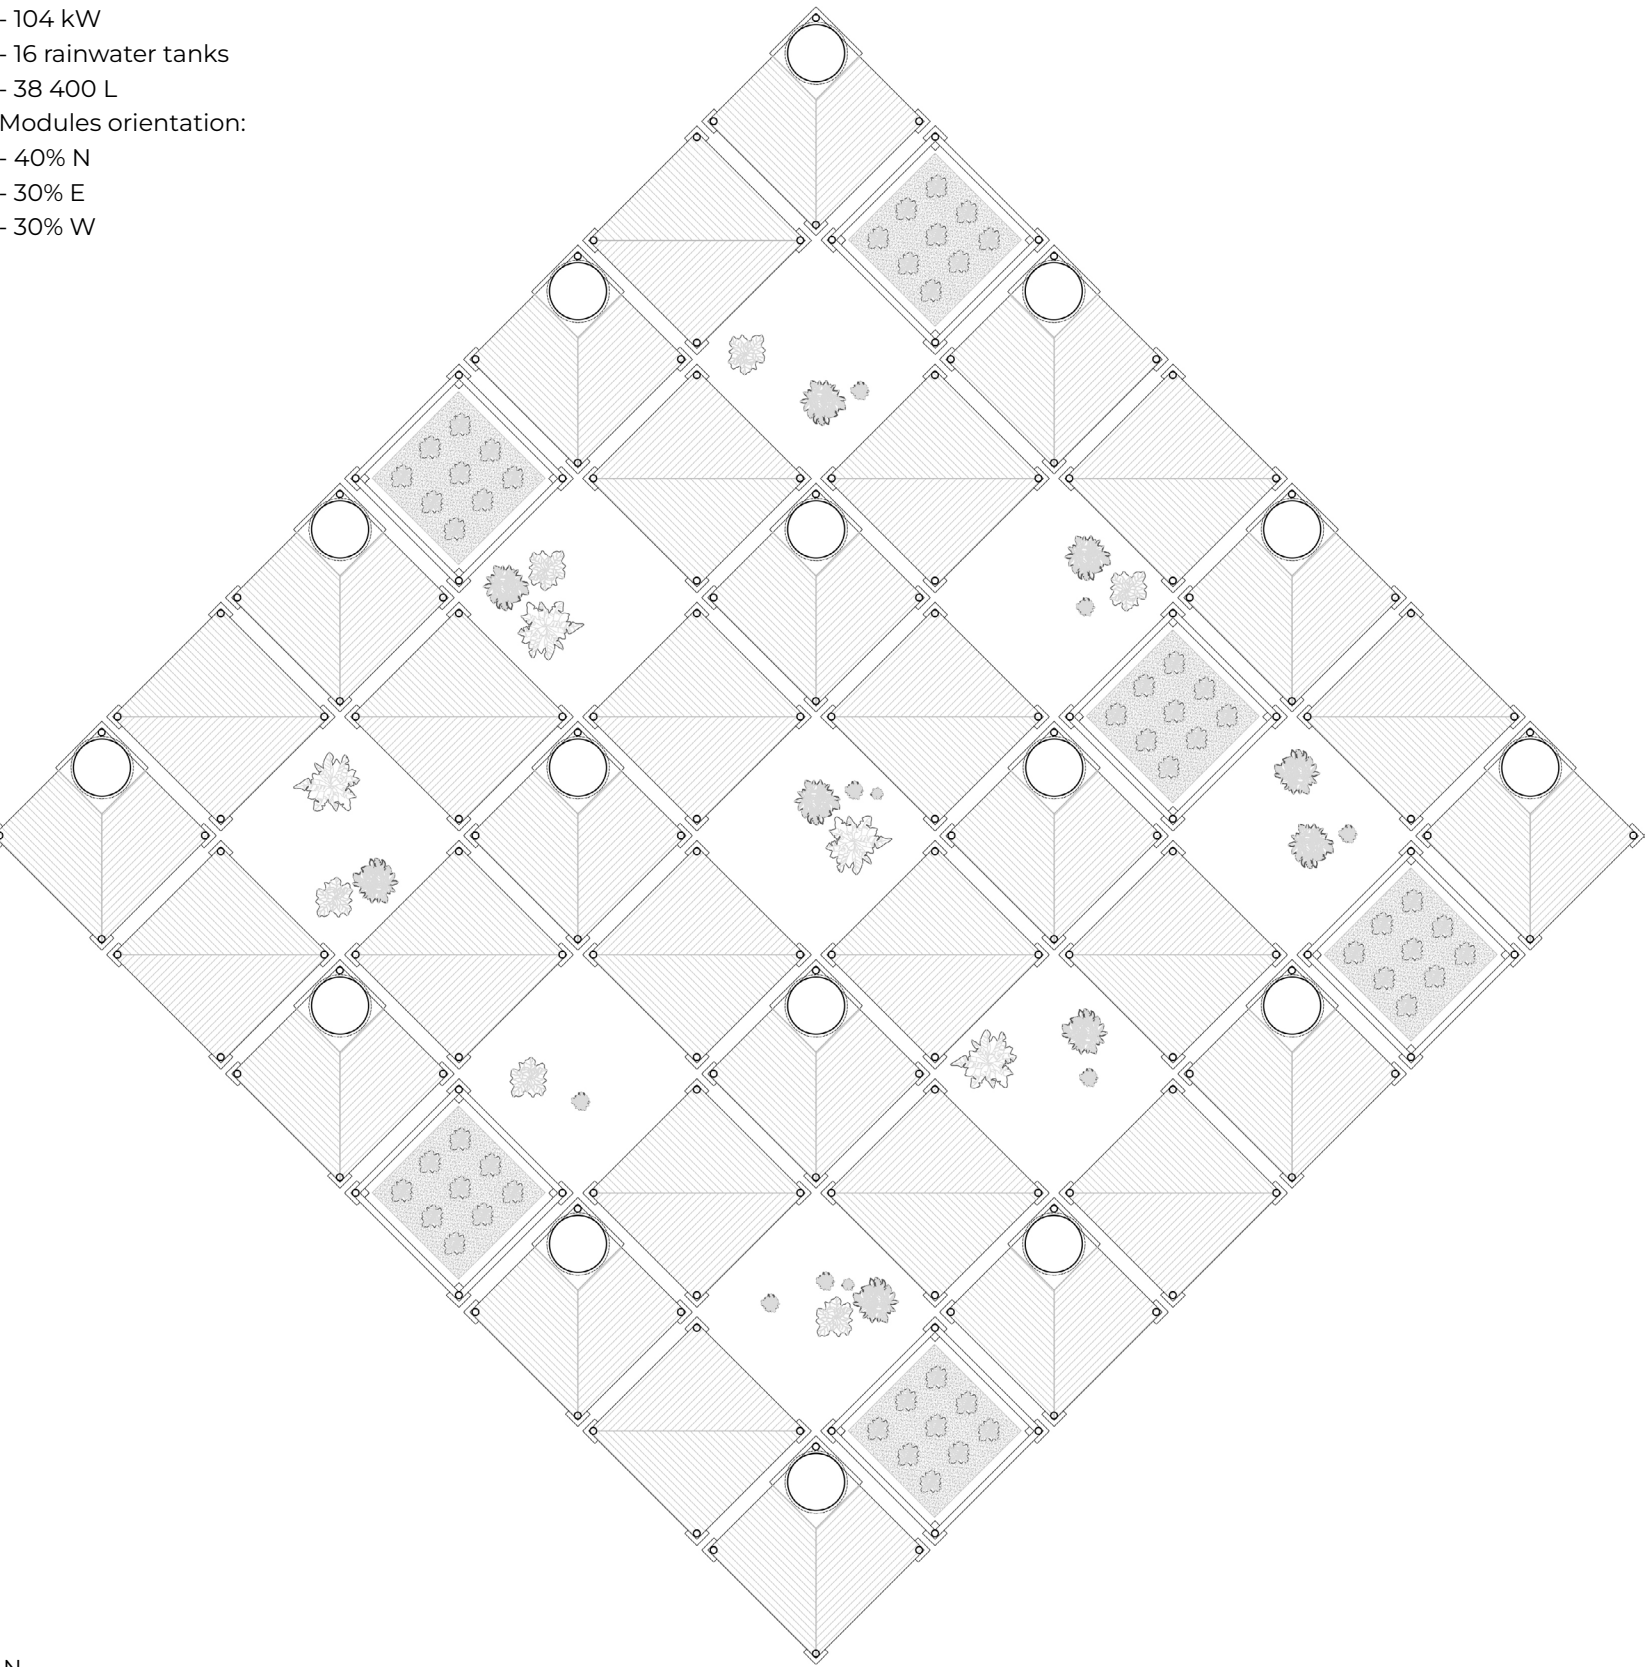

side view - XXL

Scalability & possible patterns

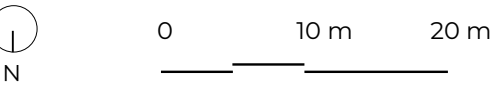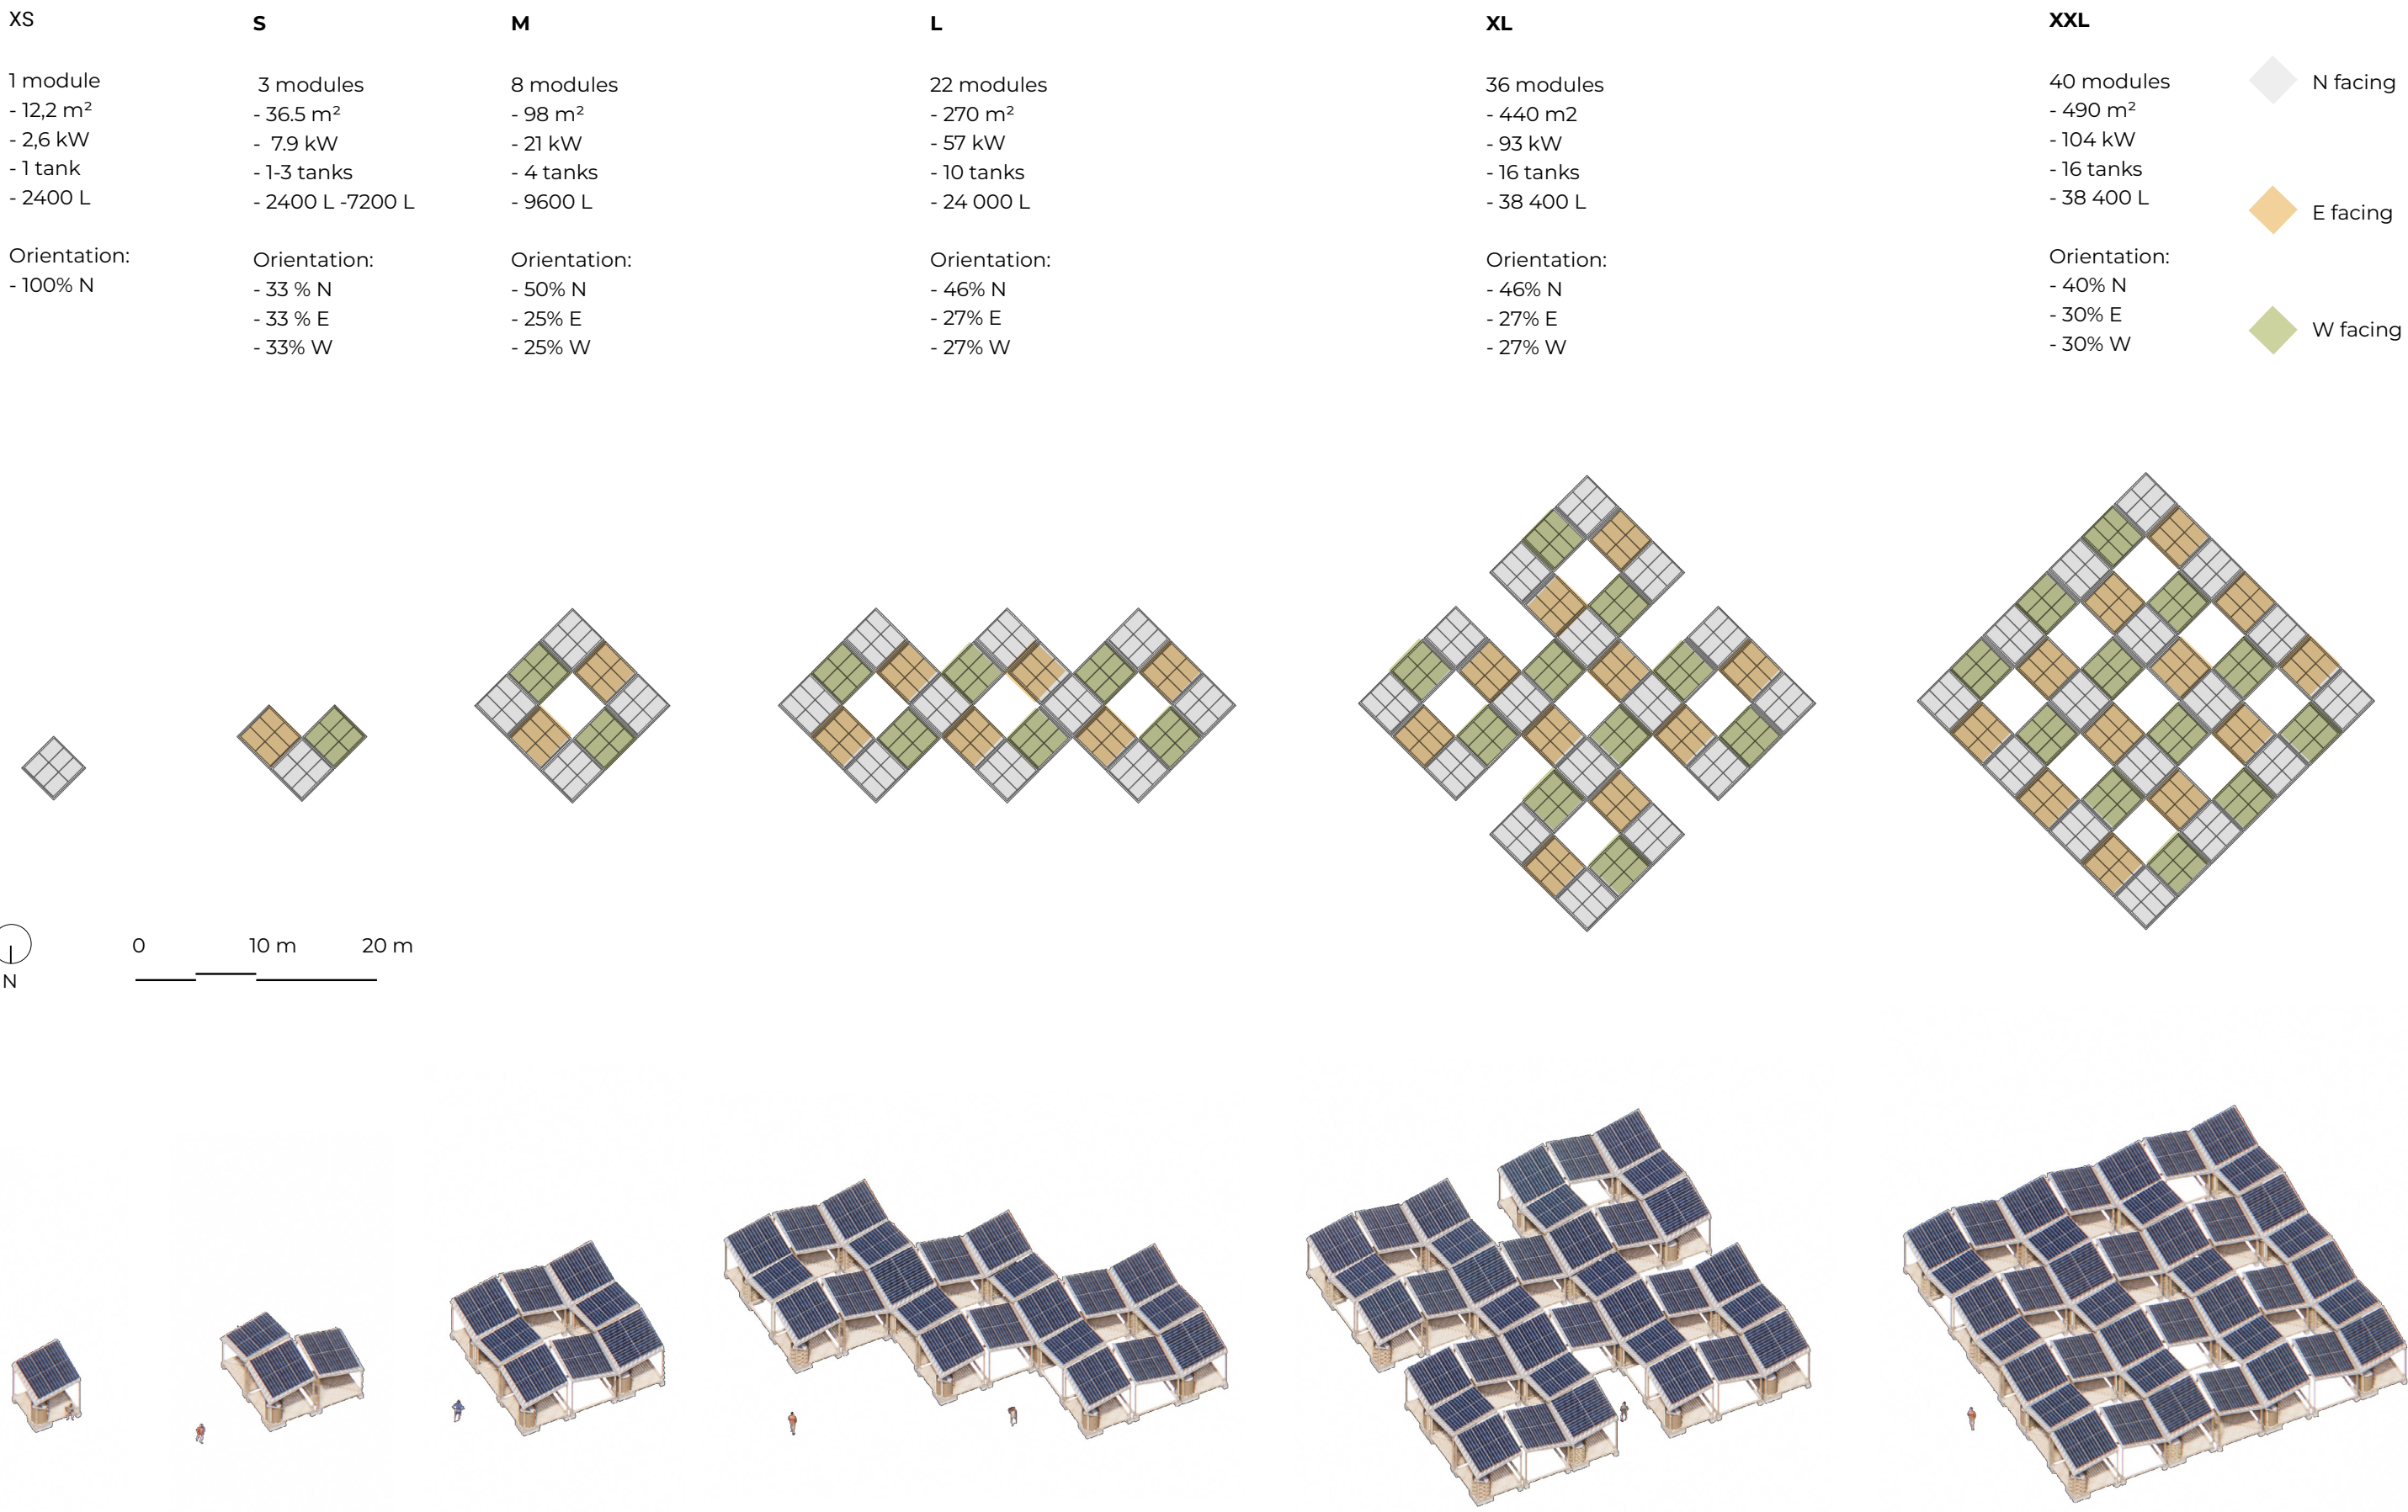

interior view - XXL