



Section of Module & Water Bottle Filling Station

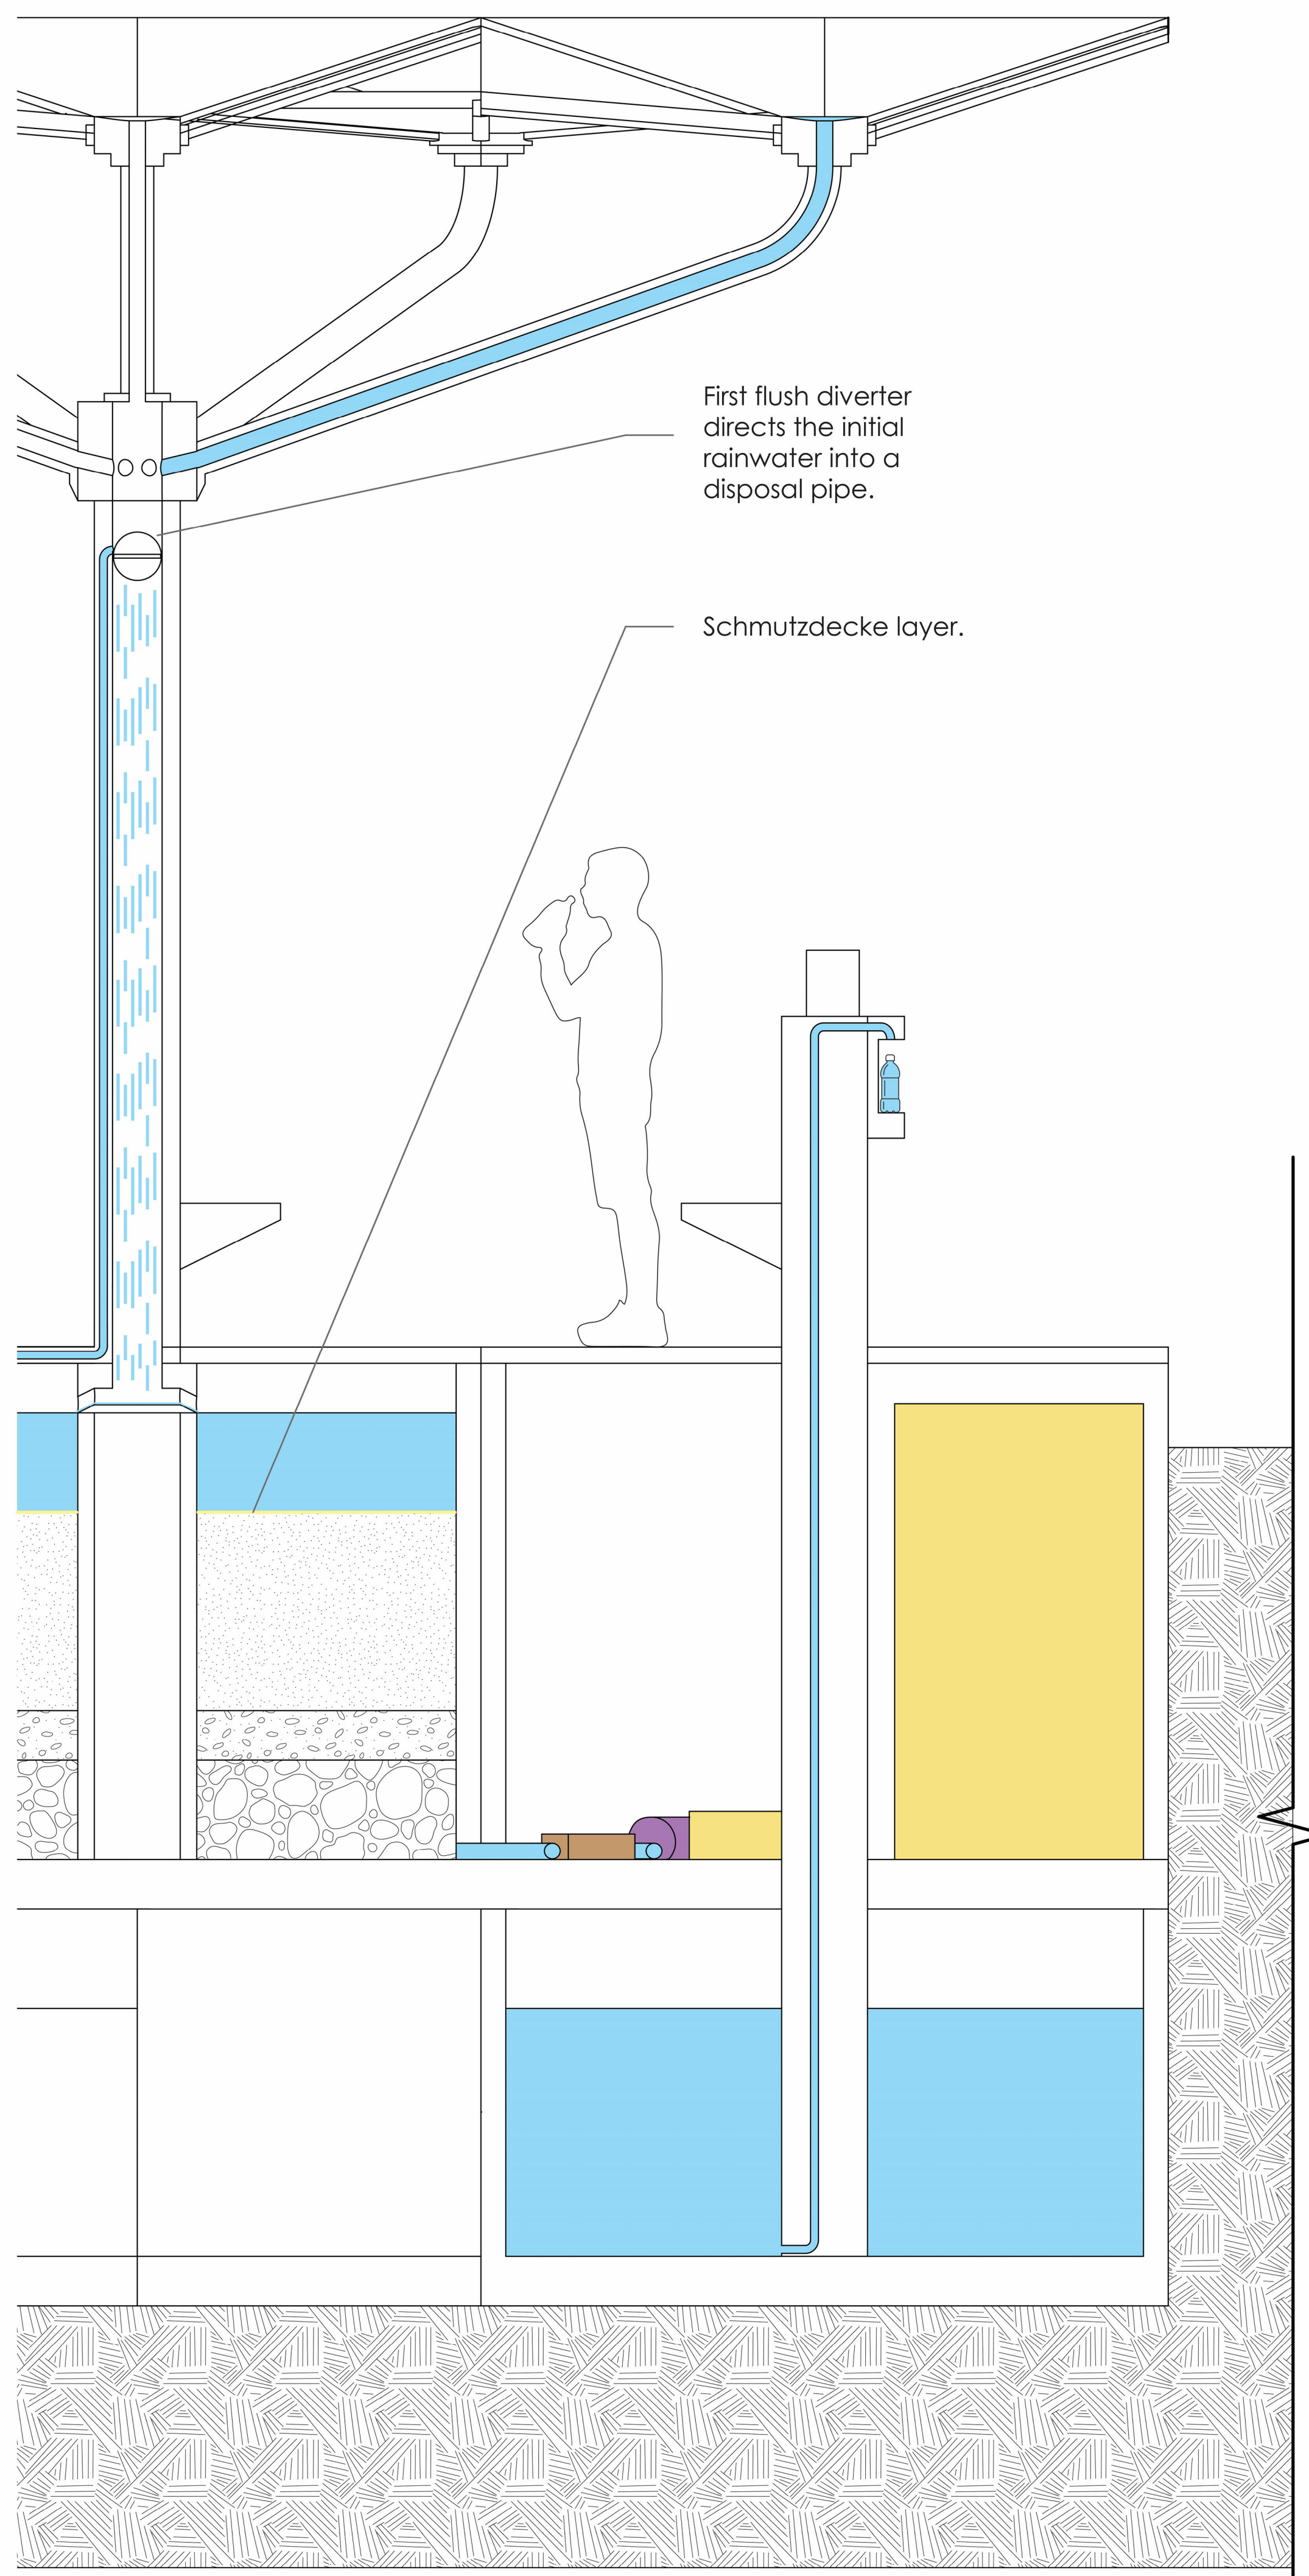

Water Bottle Filling Station Locations

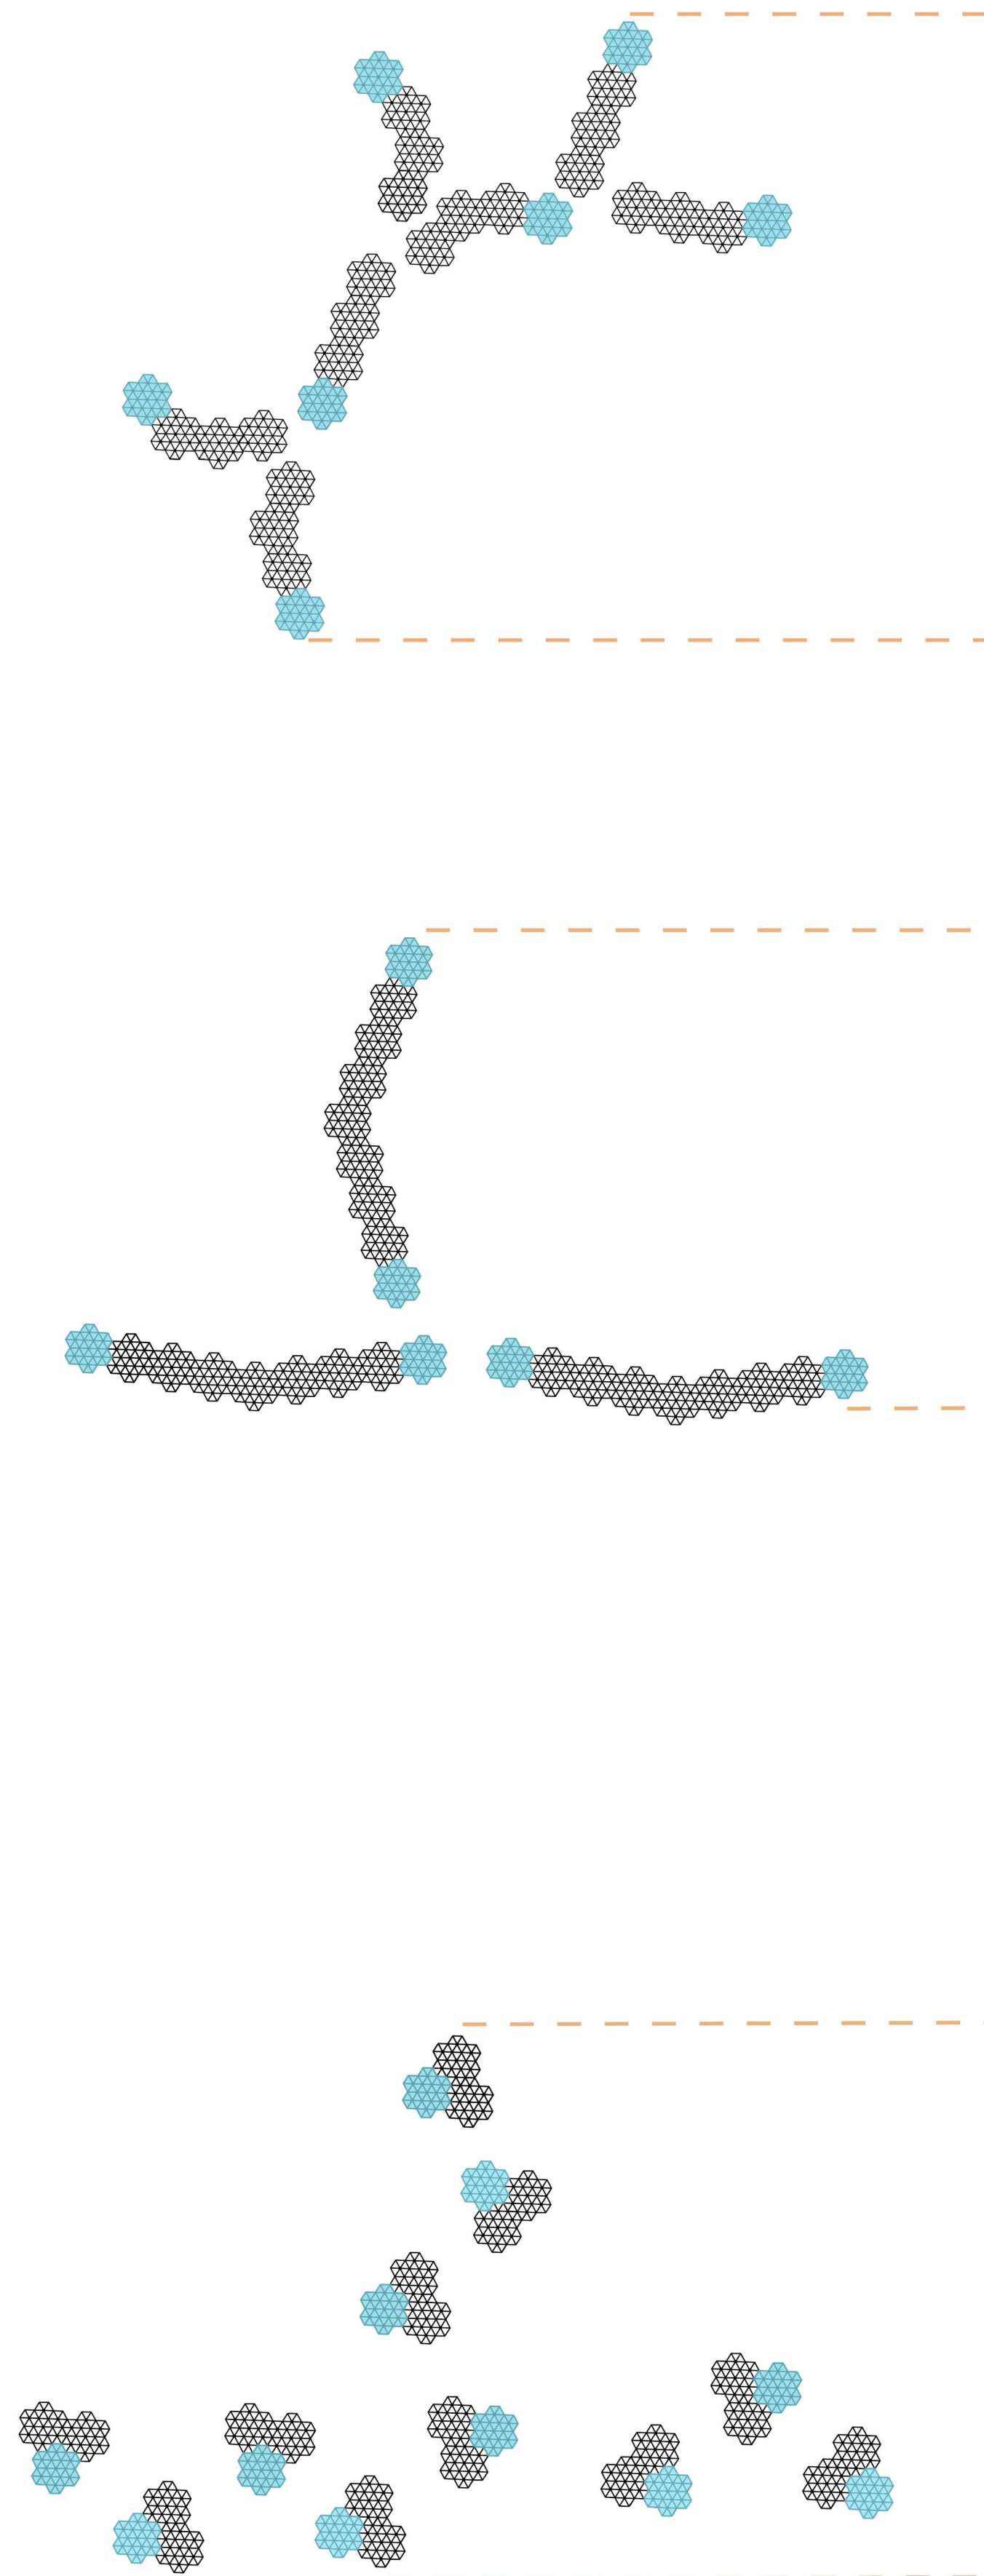

The Aquality's design encourages the villagers to take control in shaping their future, providing them the freedom to decide how to best build upon and customize the modular installation as their needs and aspirations change.


Site Plan Variations



Implemented Arrangement



Potential Arrangement

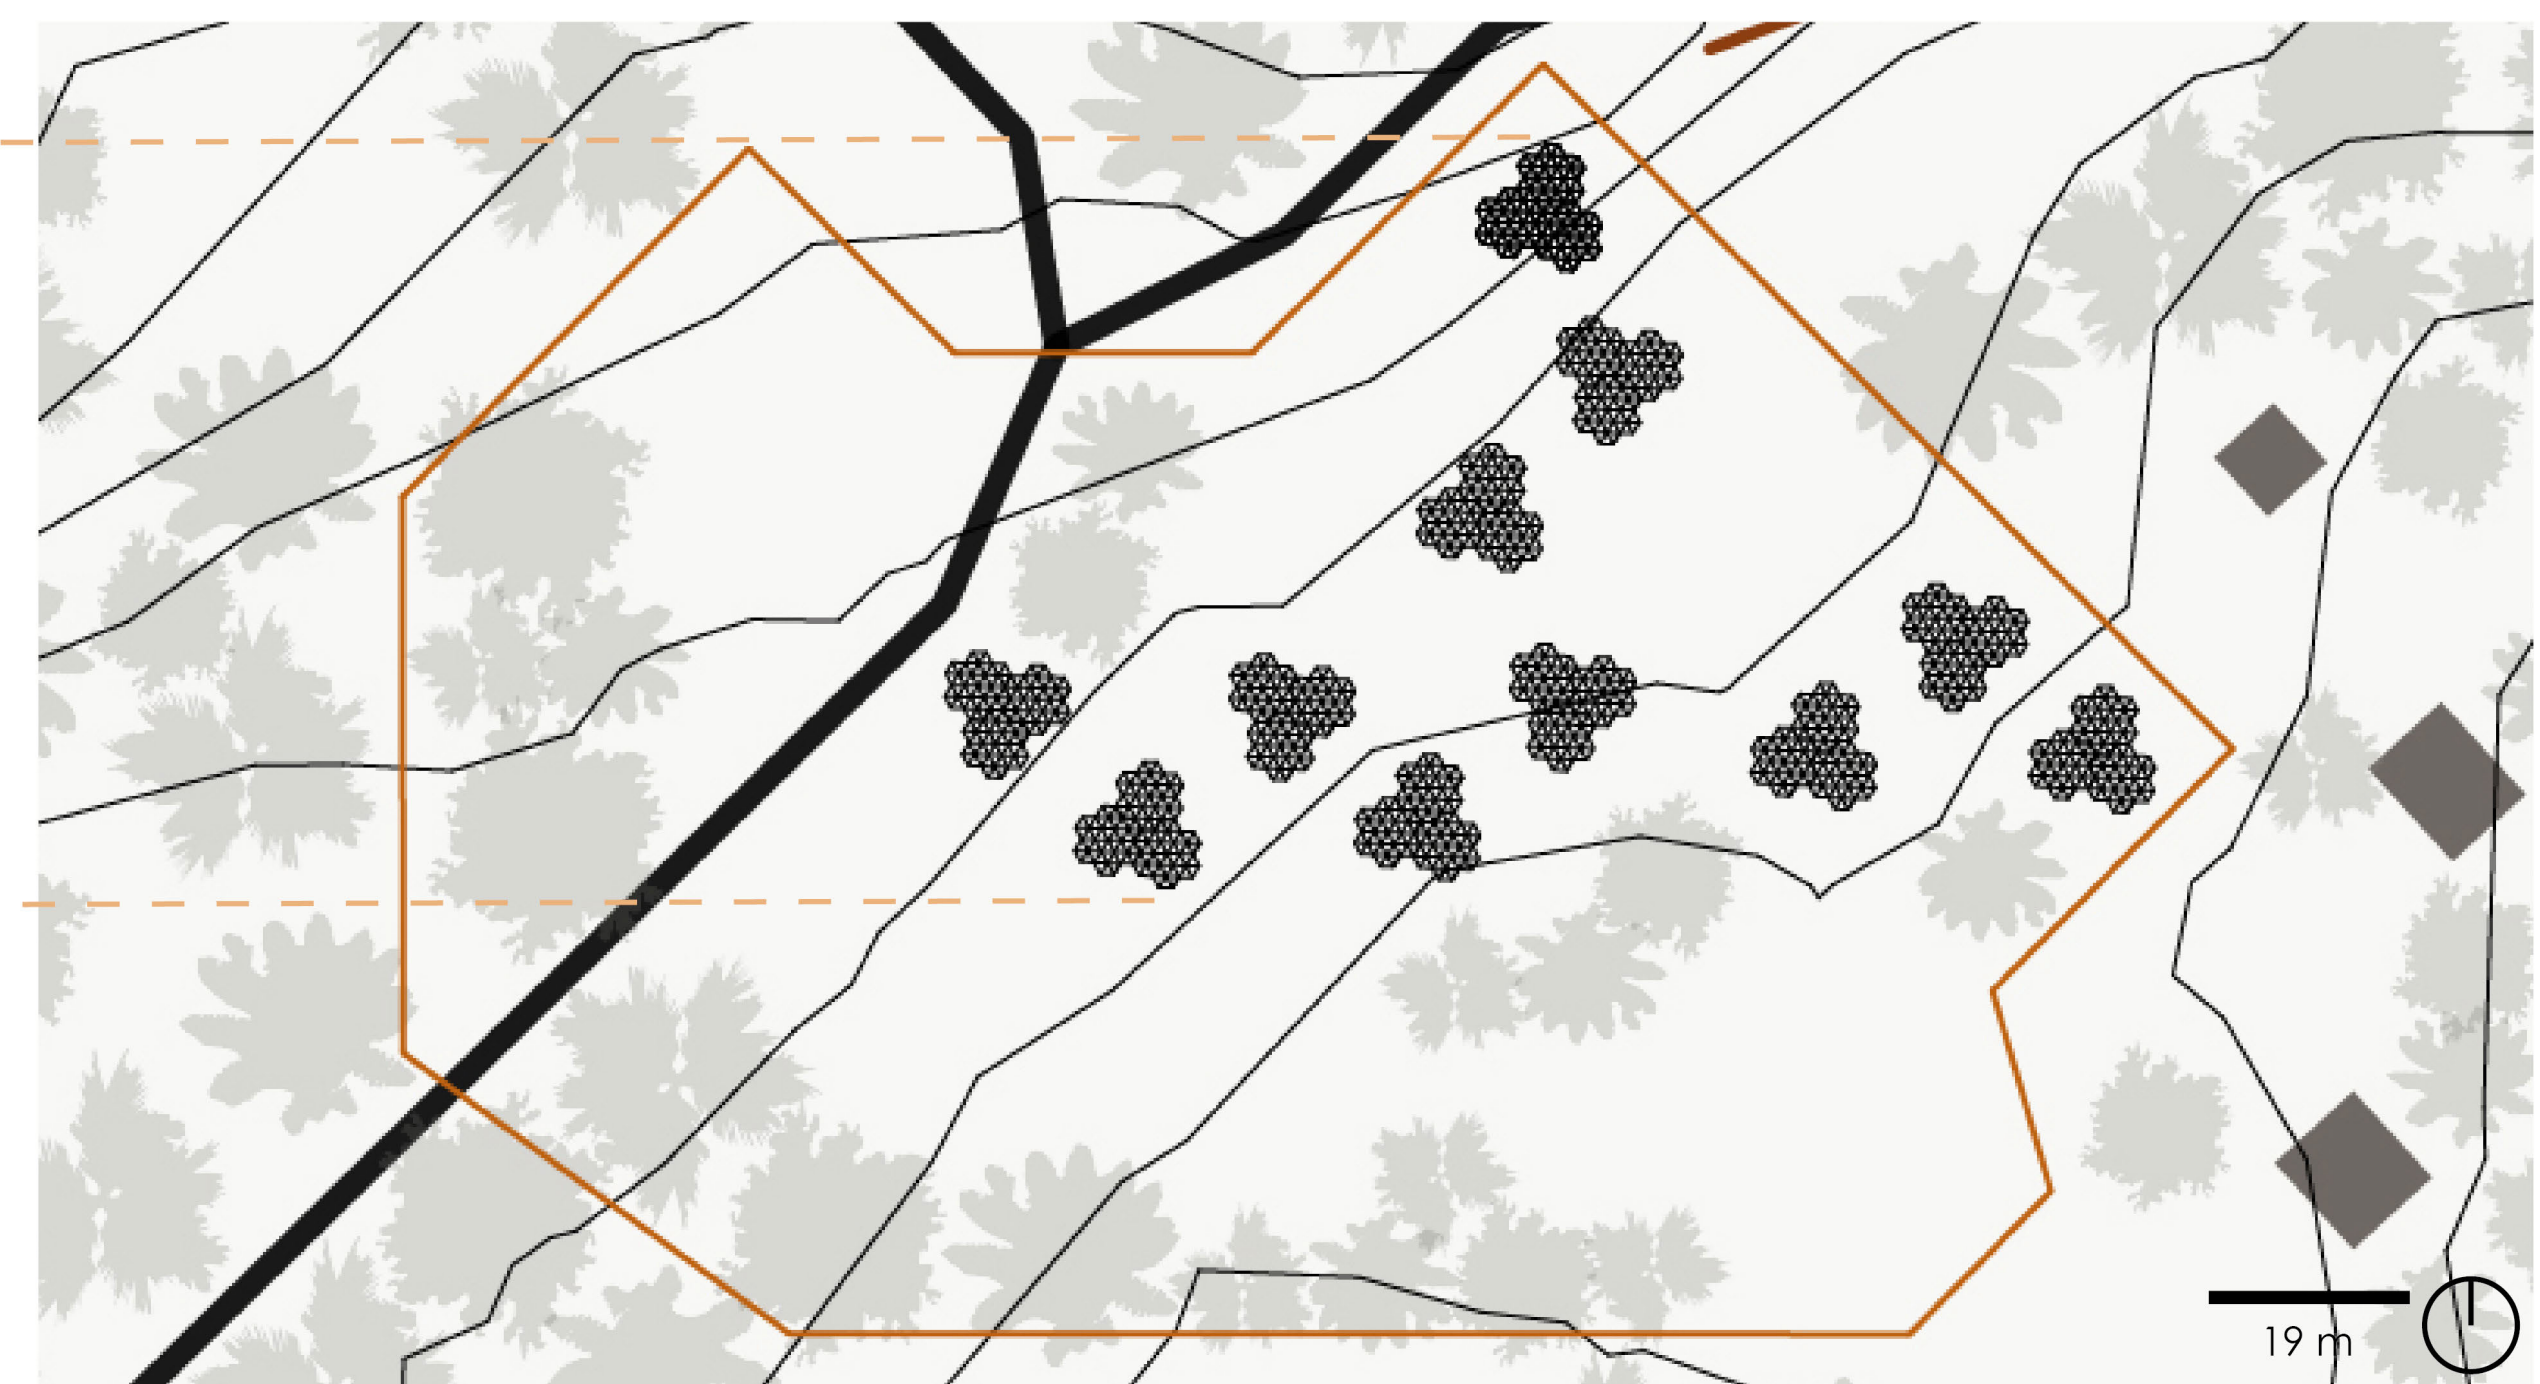

Potential Arrangement