


SITE PLAN

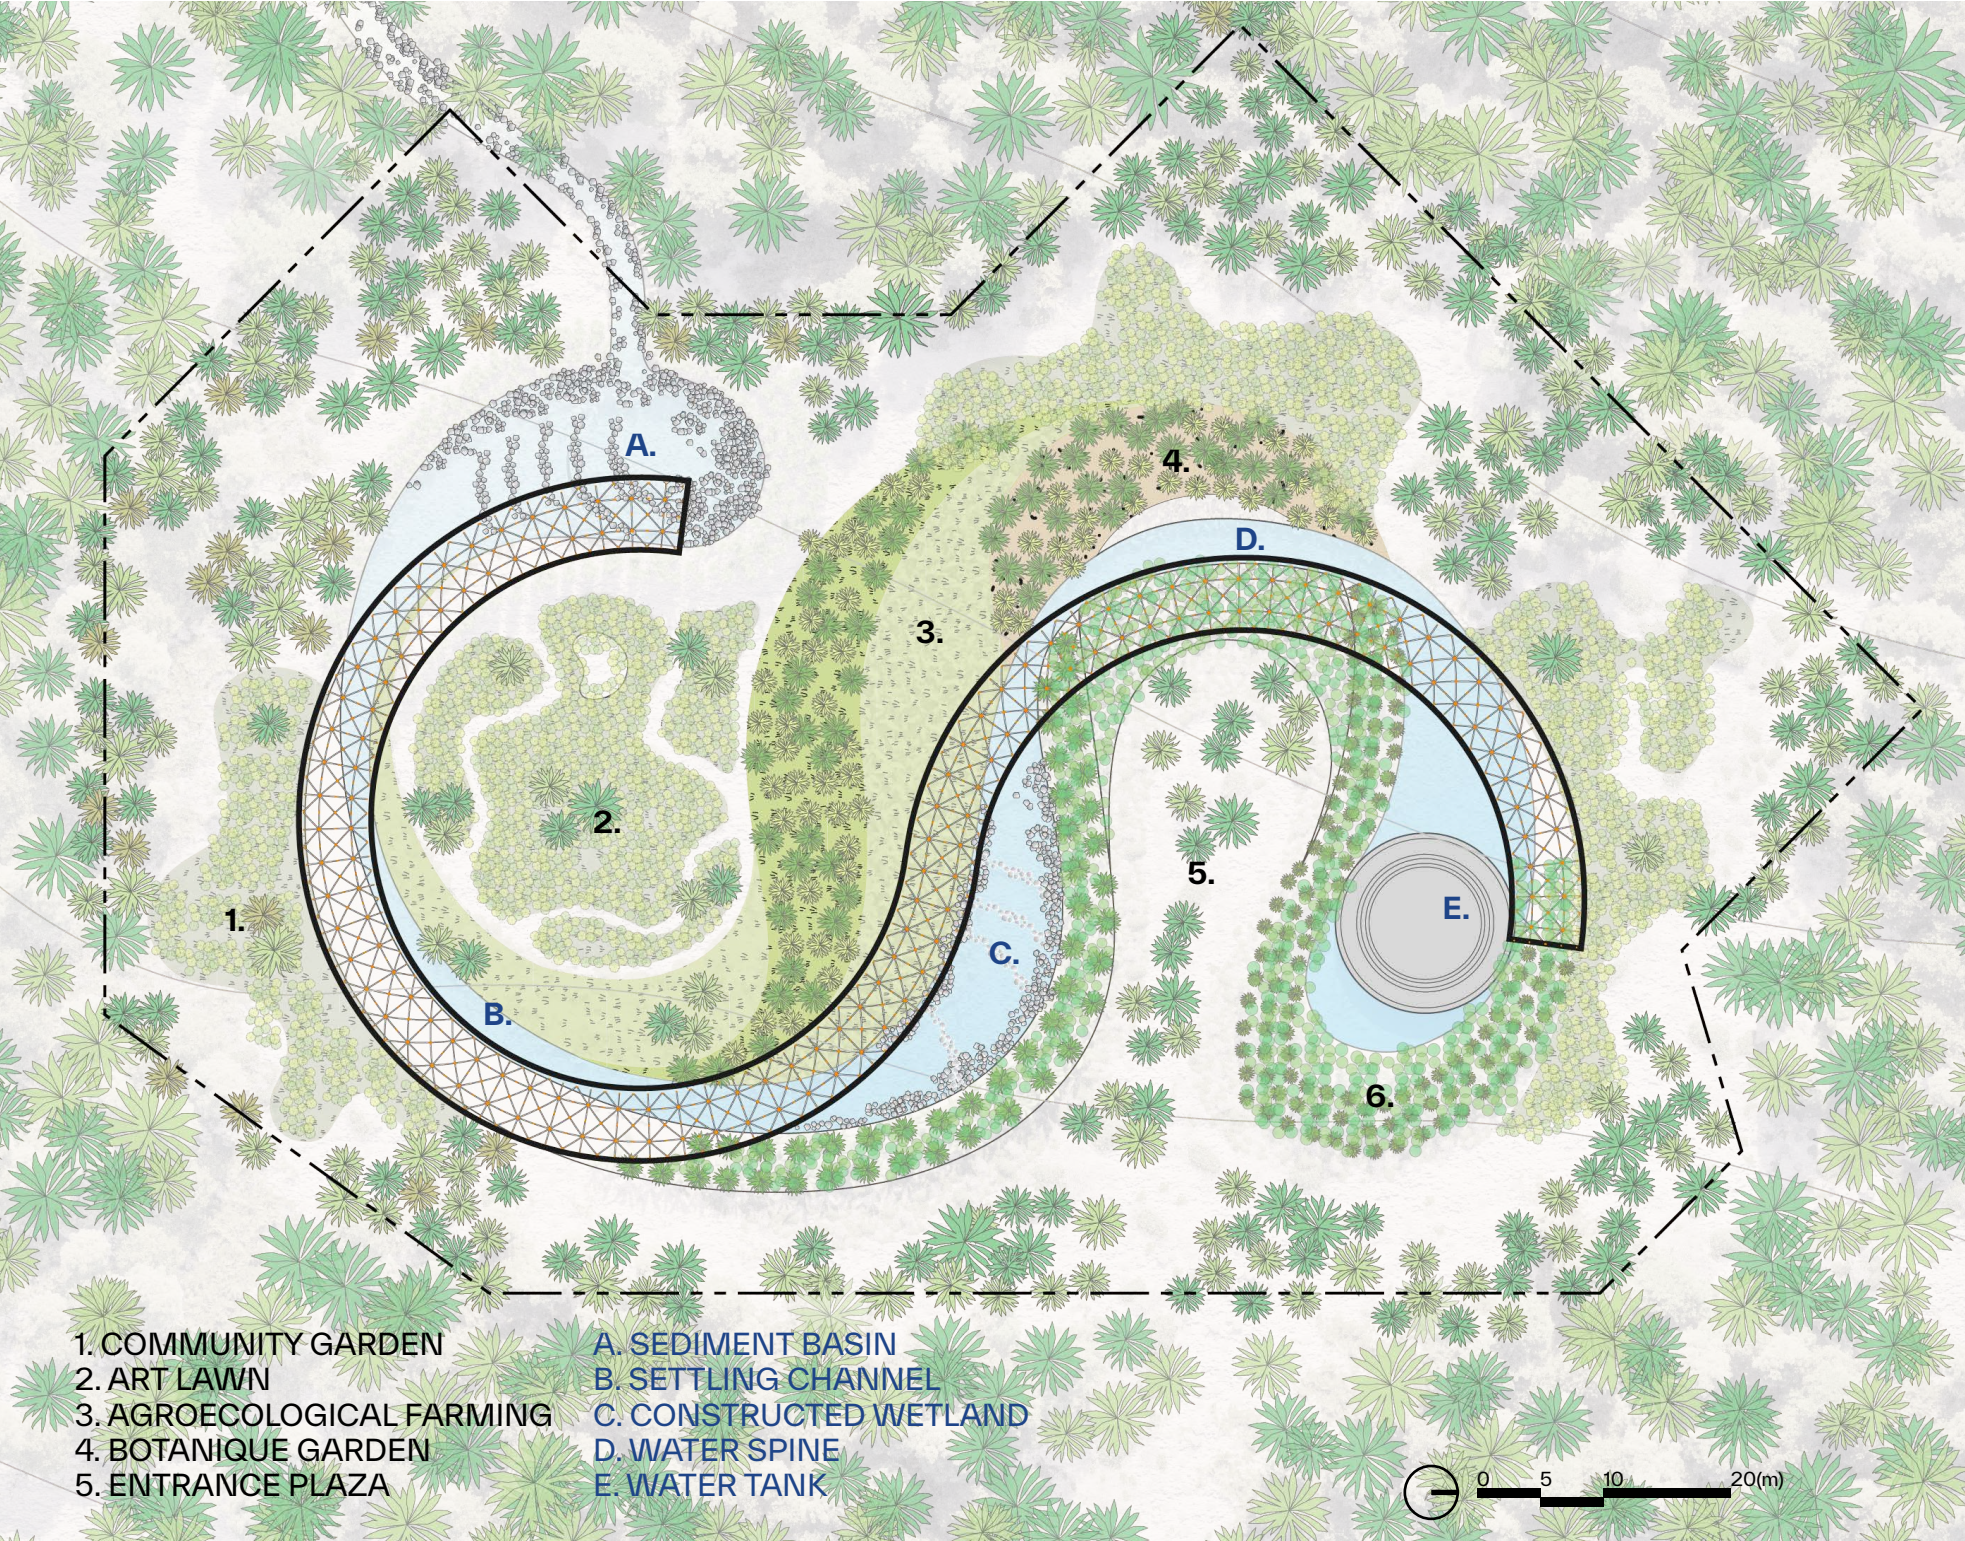


LANDSCAPE STRATEGY

VEGETATION



WATER SYSTEM

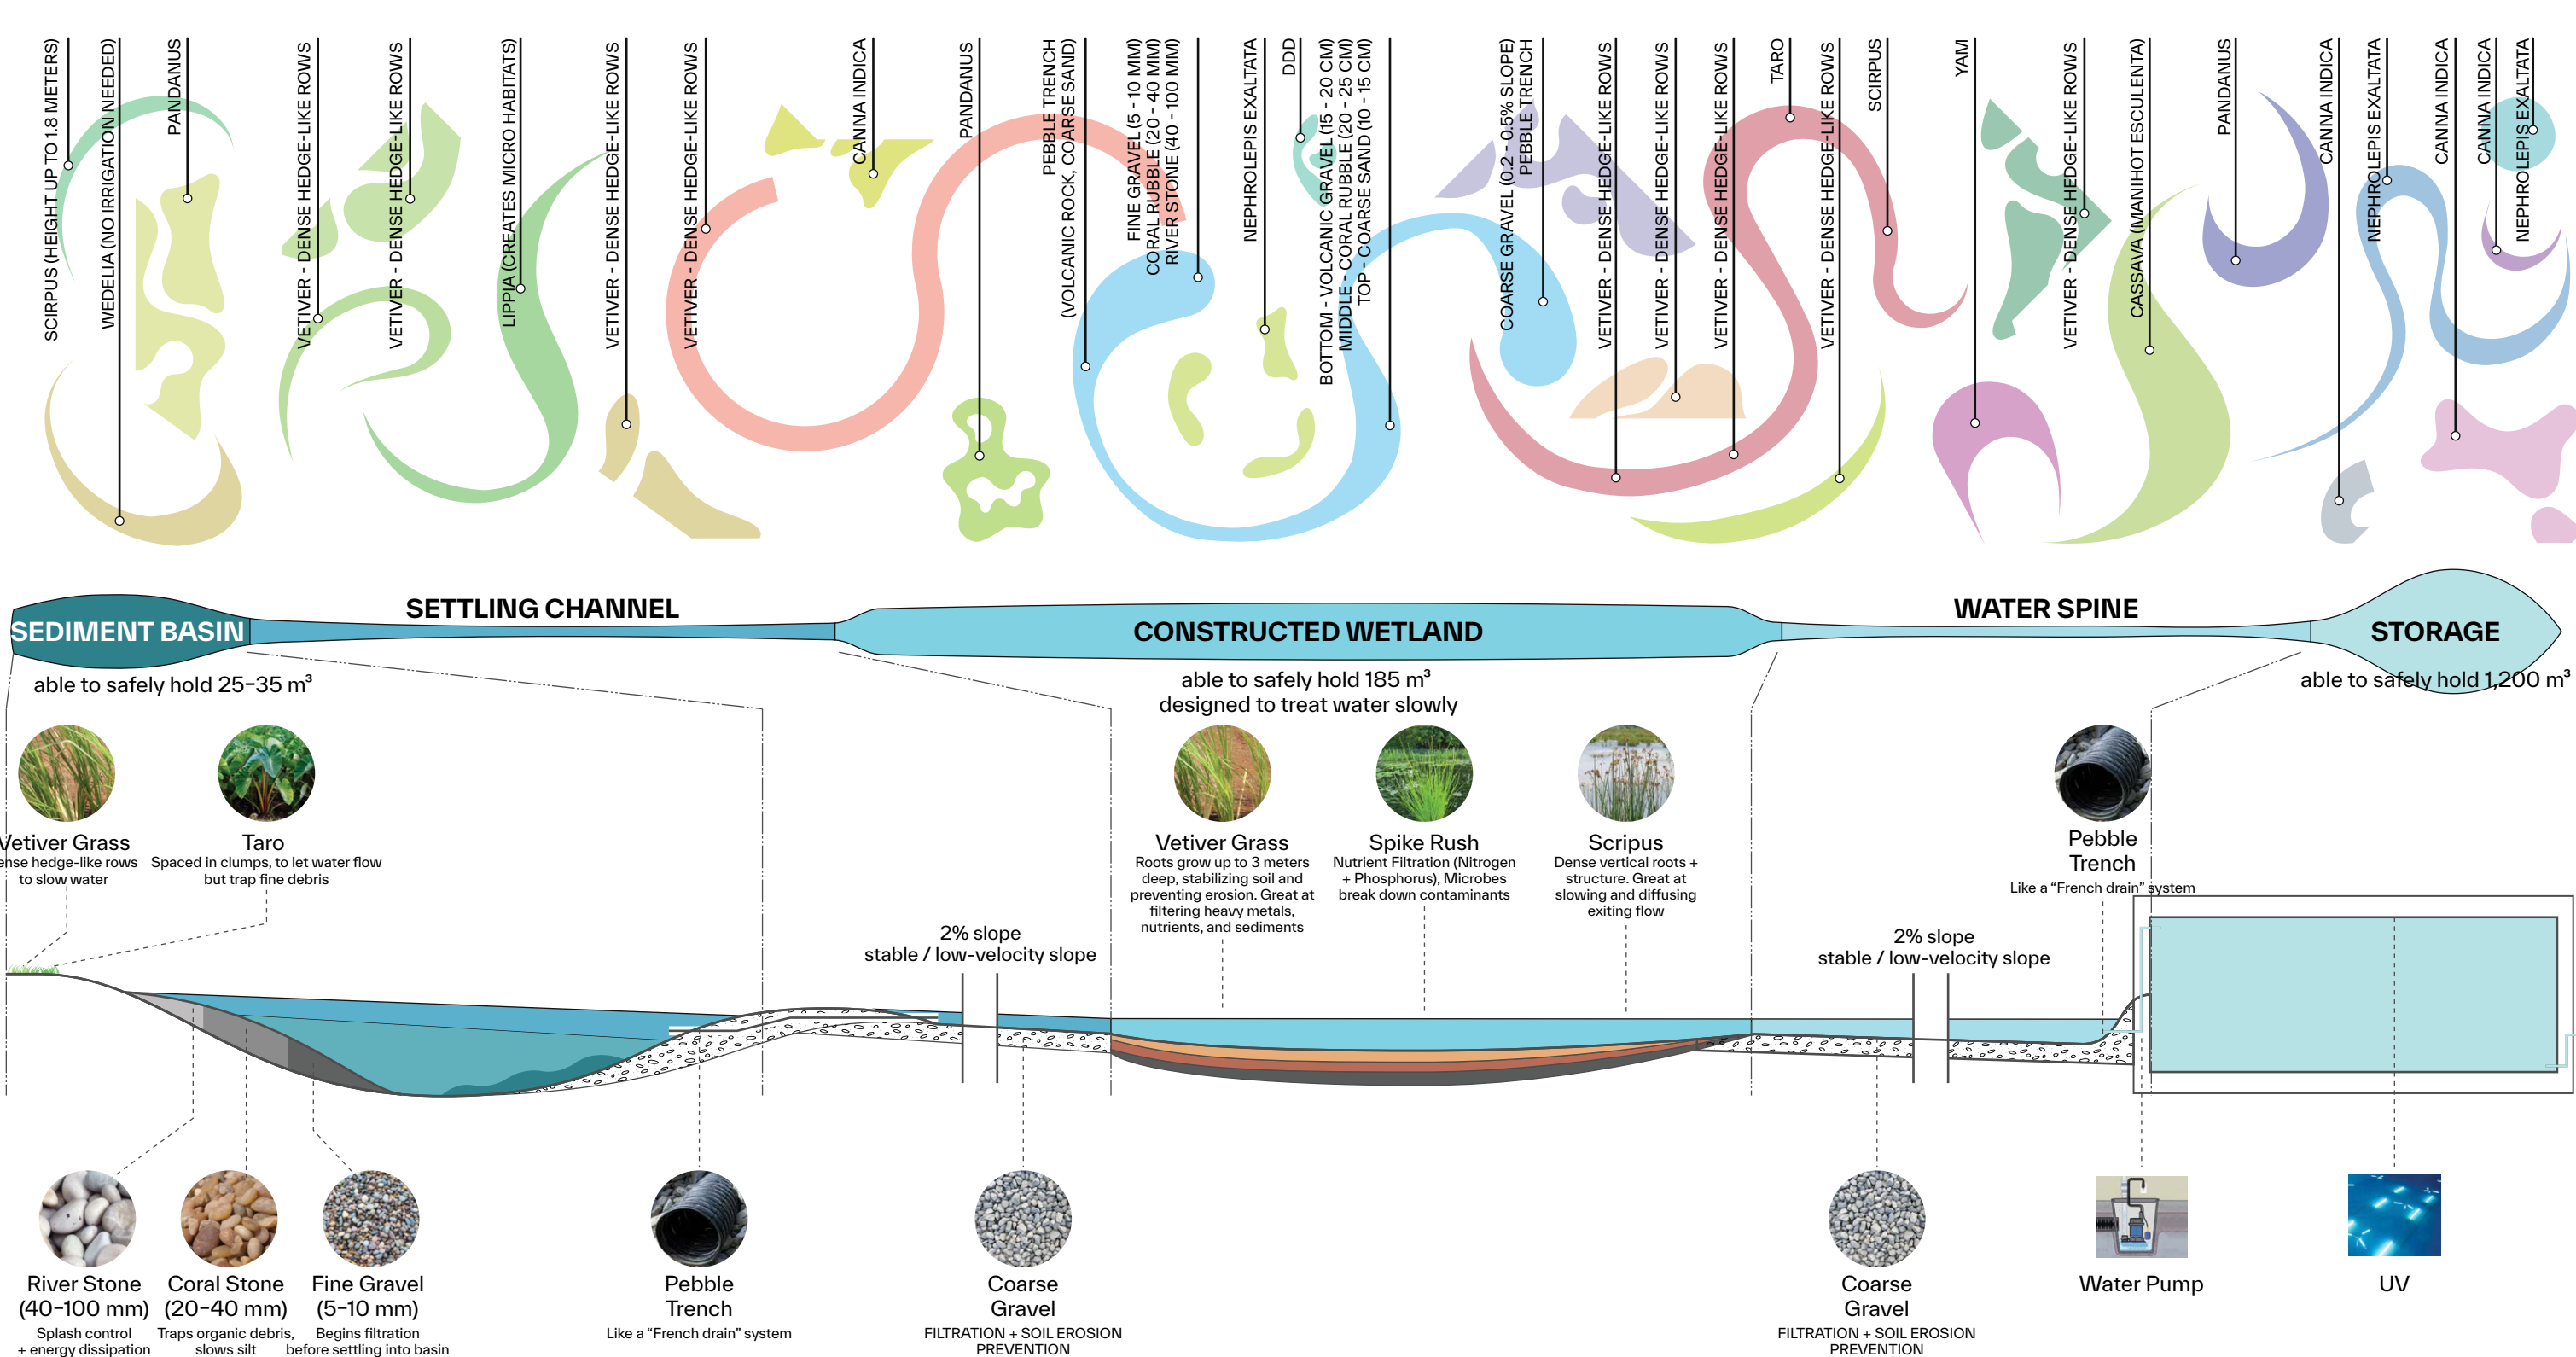

PHASING

