


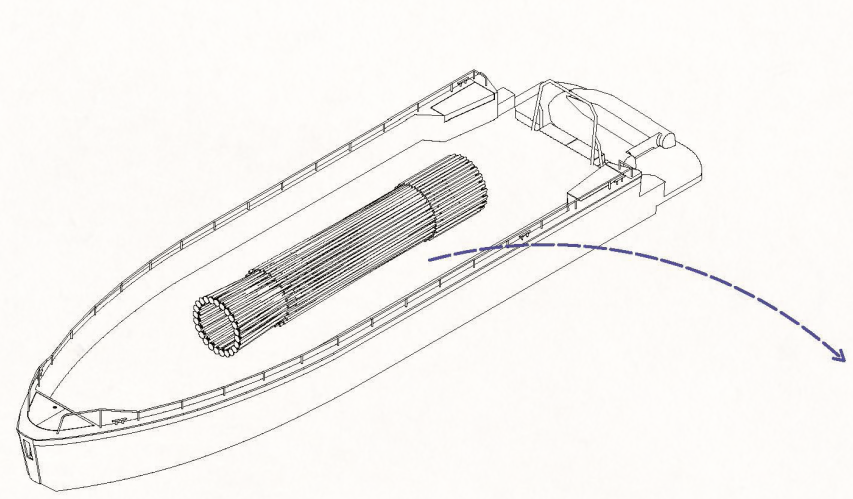
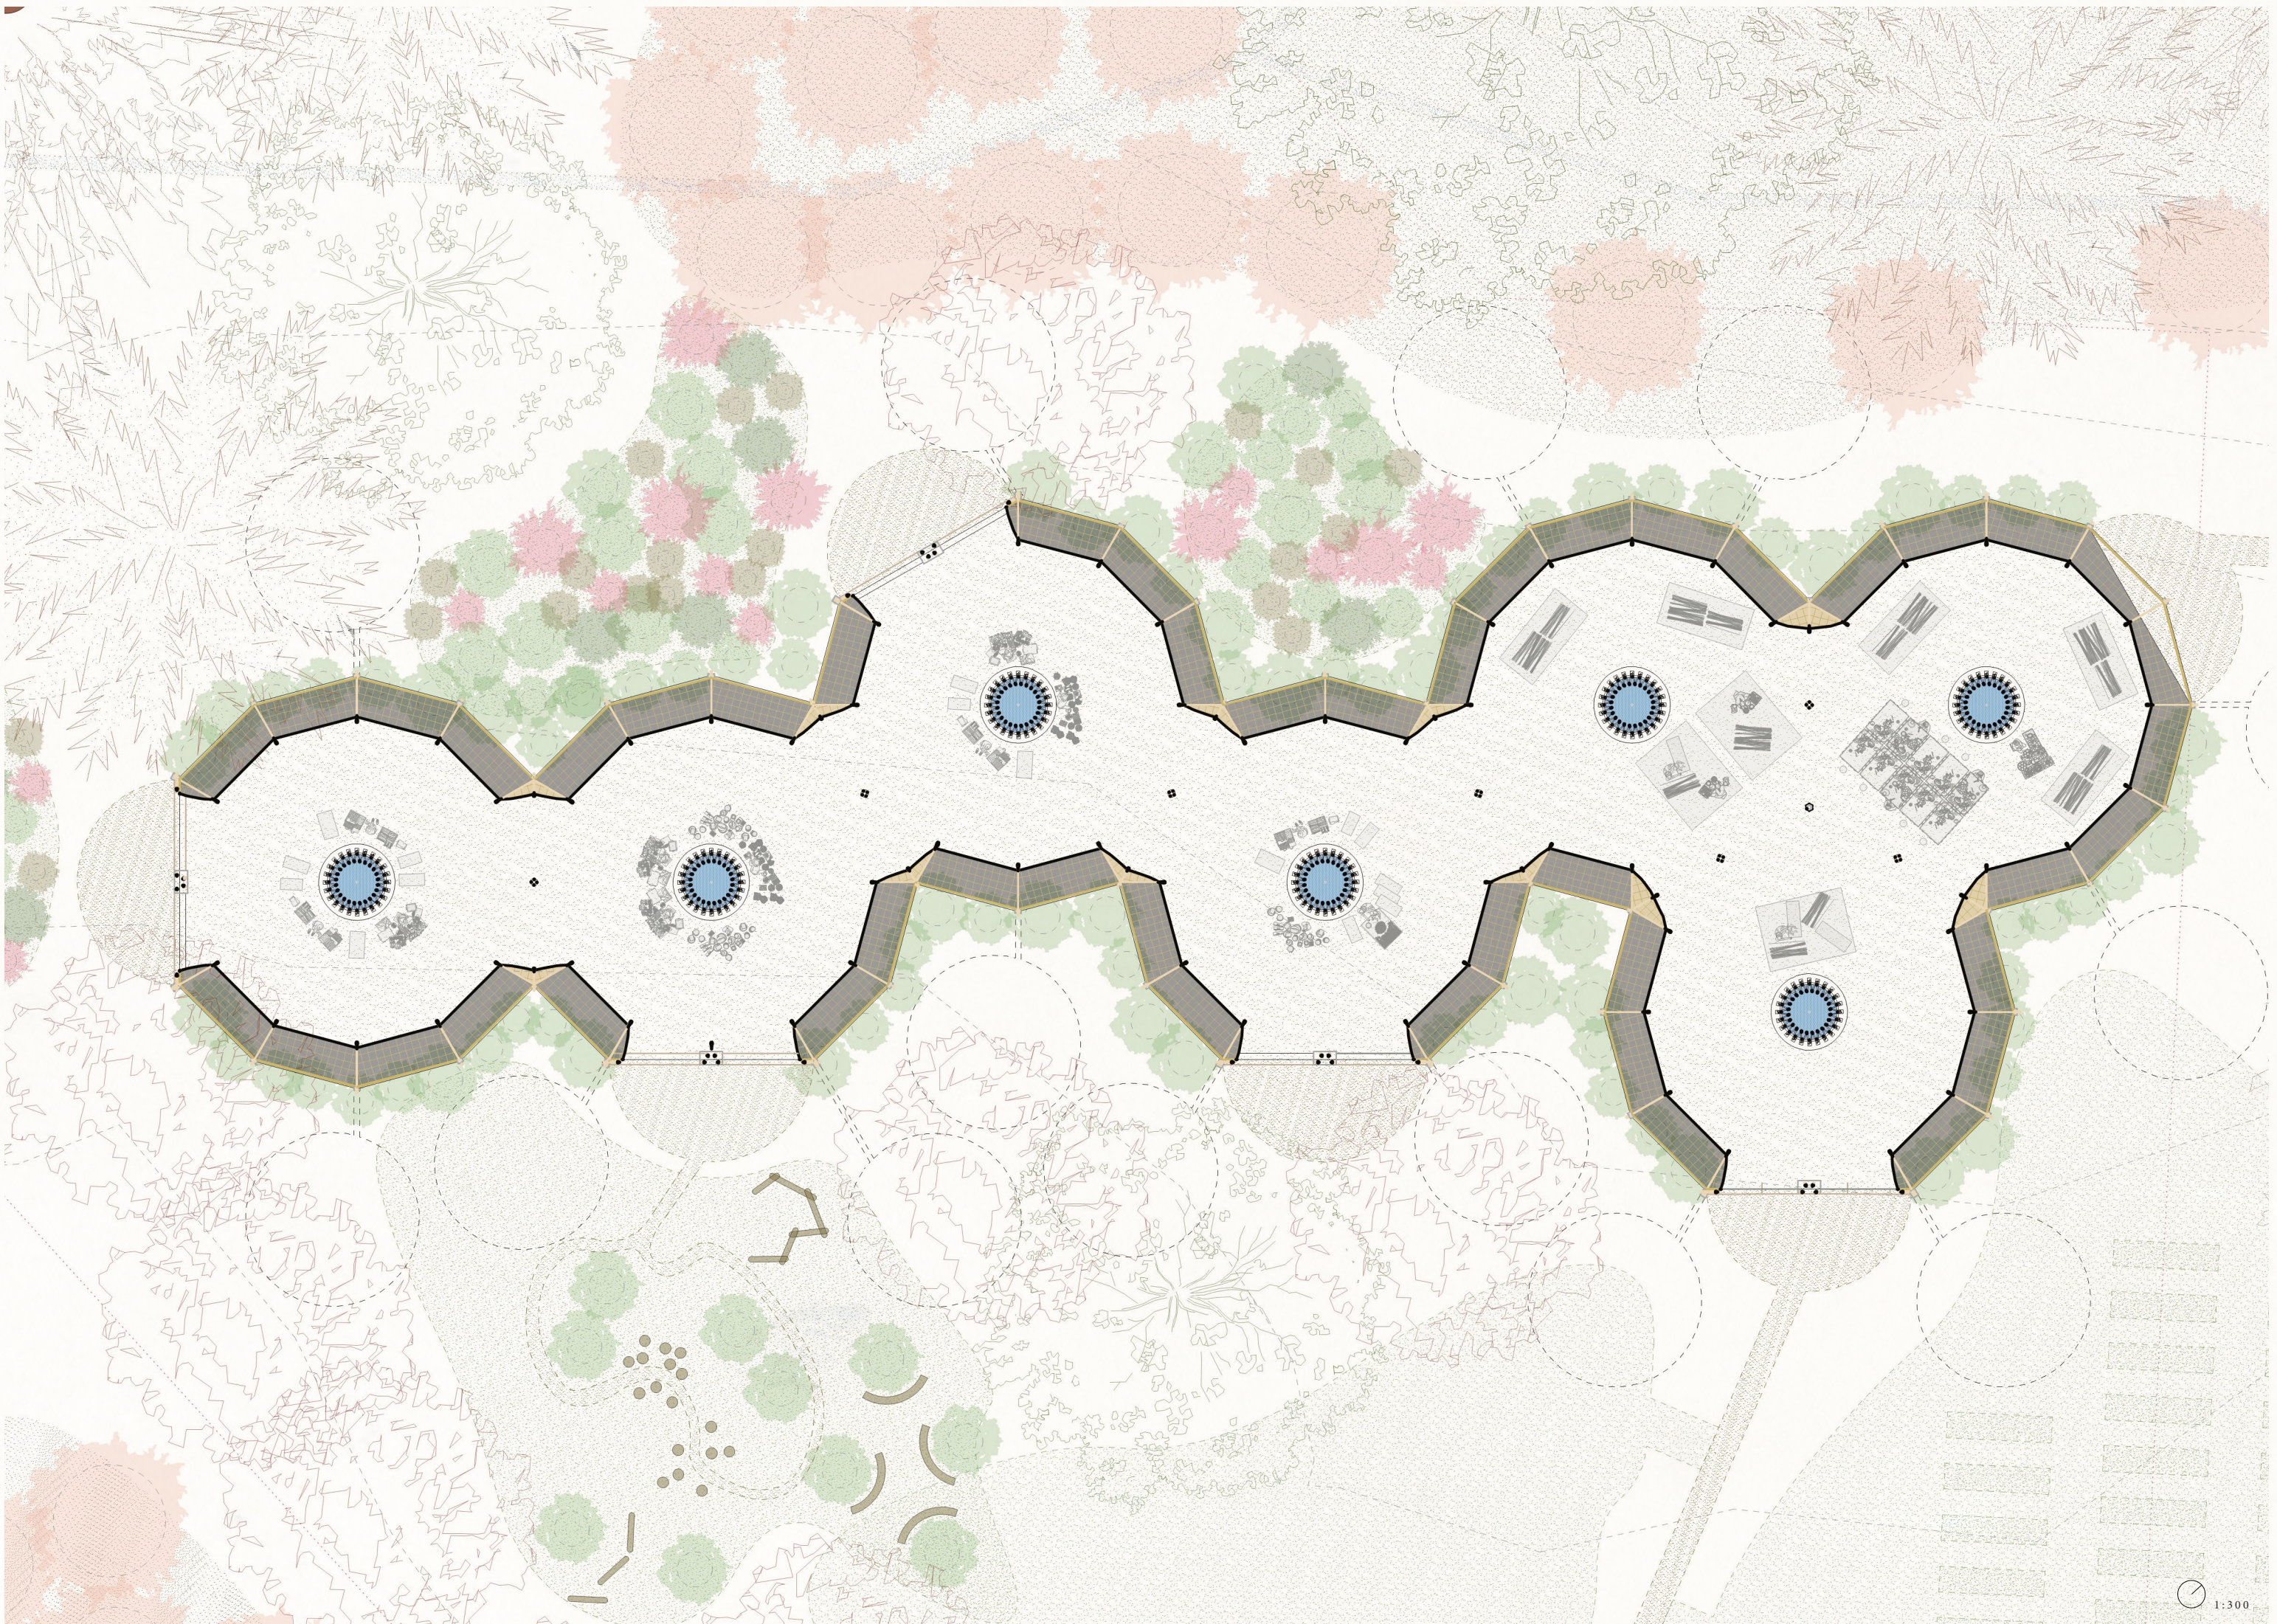


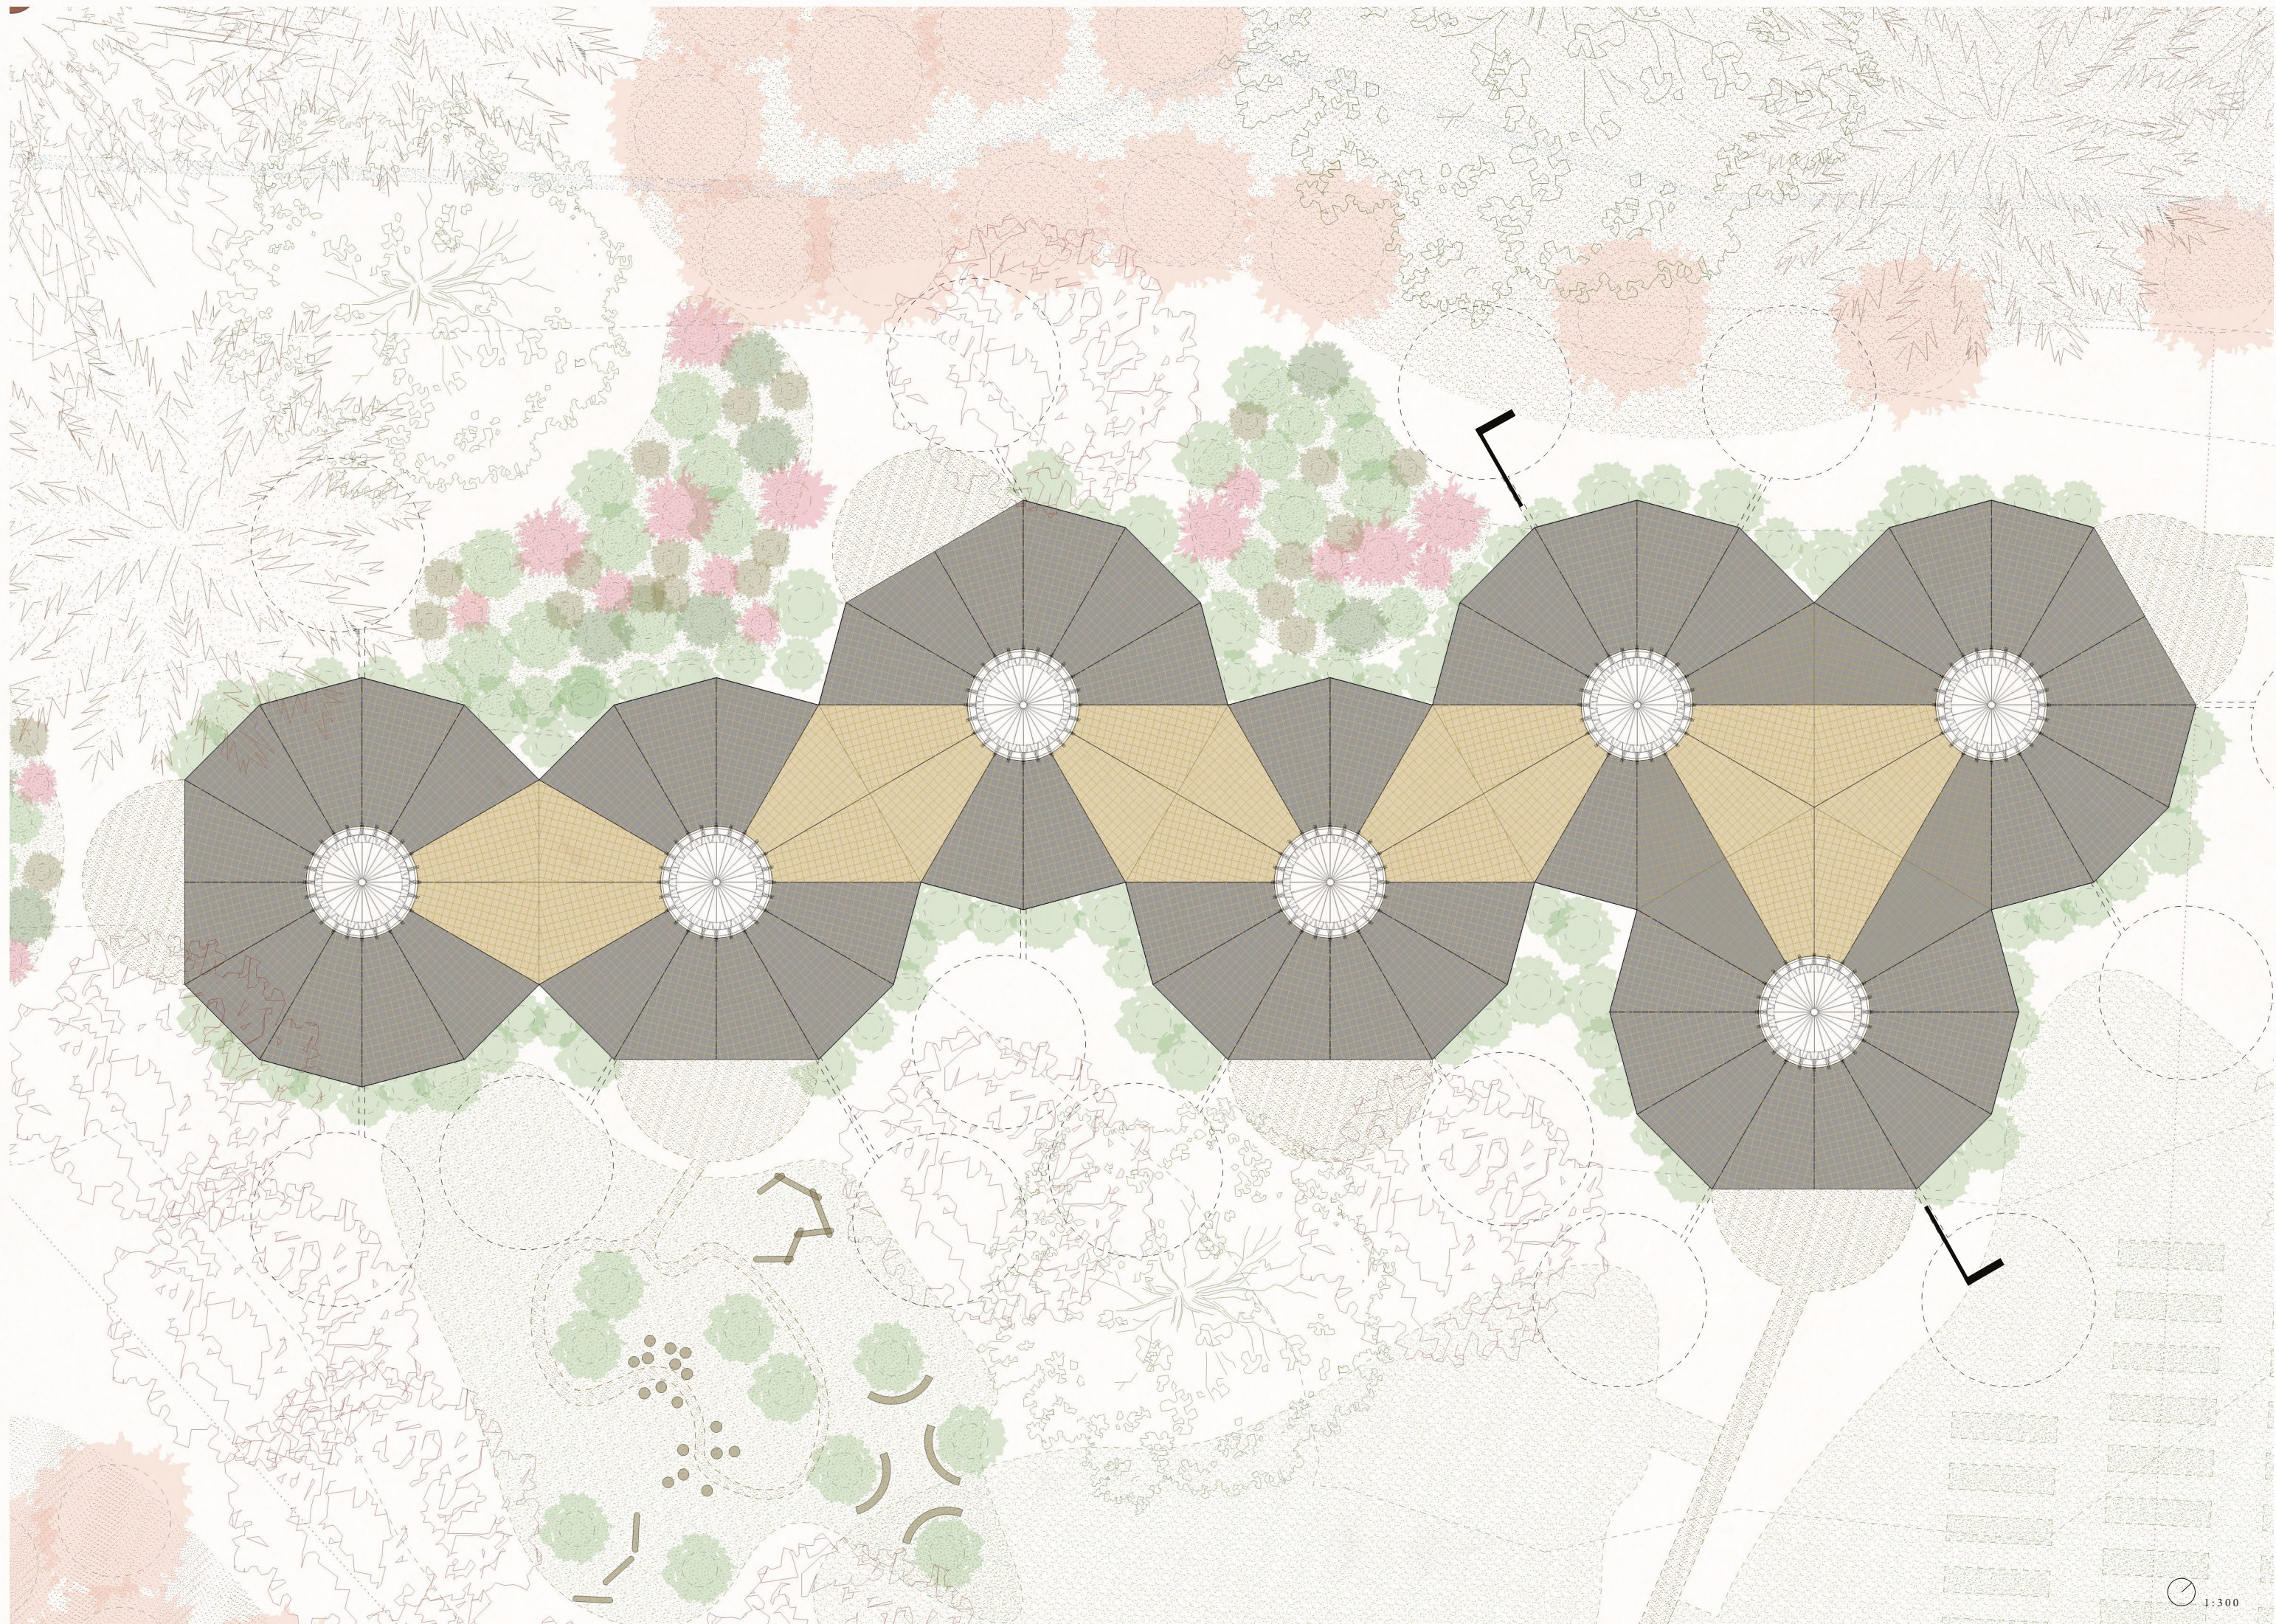


1. Prefabricated bamboo structures are packed and transported to the site by boat (size b: 4 x 14 m)

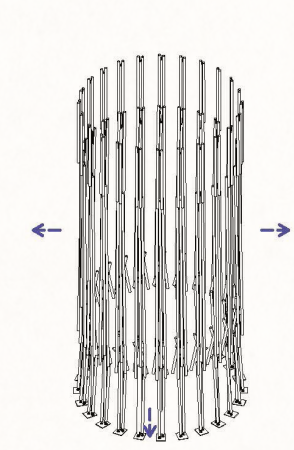


2. Foundation layout and positioning

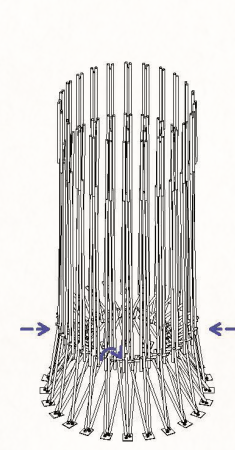


3. Installation of primary structure at ground level

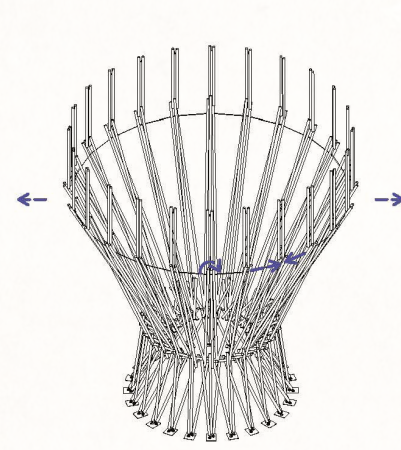


4. Installation of top-level structural

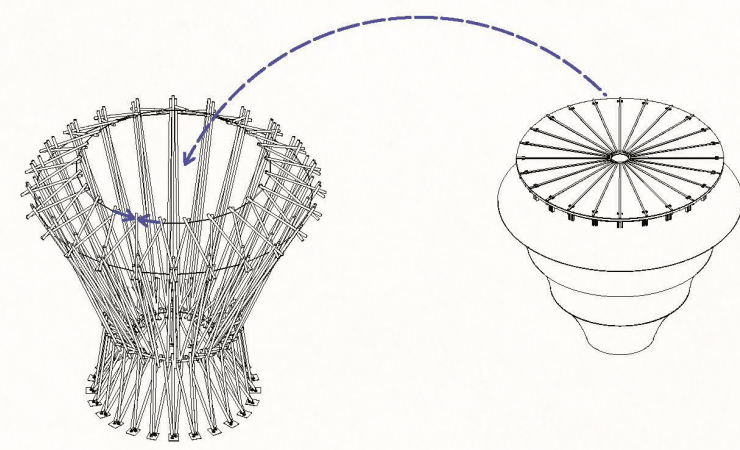

5. Insertion of fog catcher and roof elements into the main structure

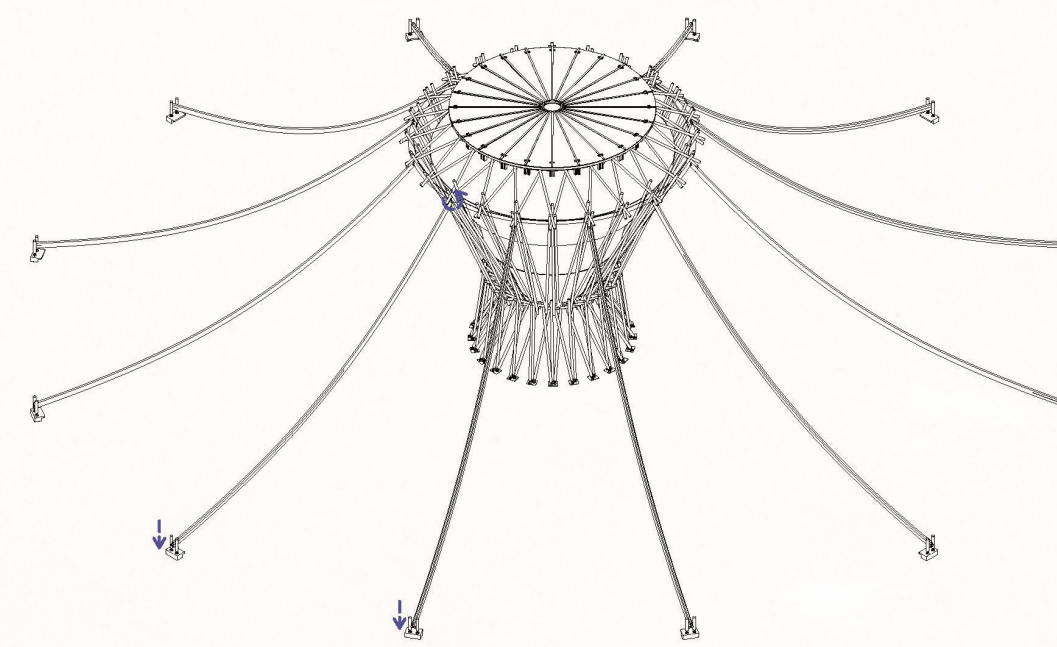

6. Assembly of secondary structural components for solar panel

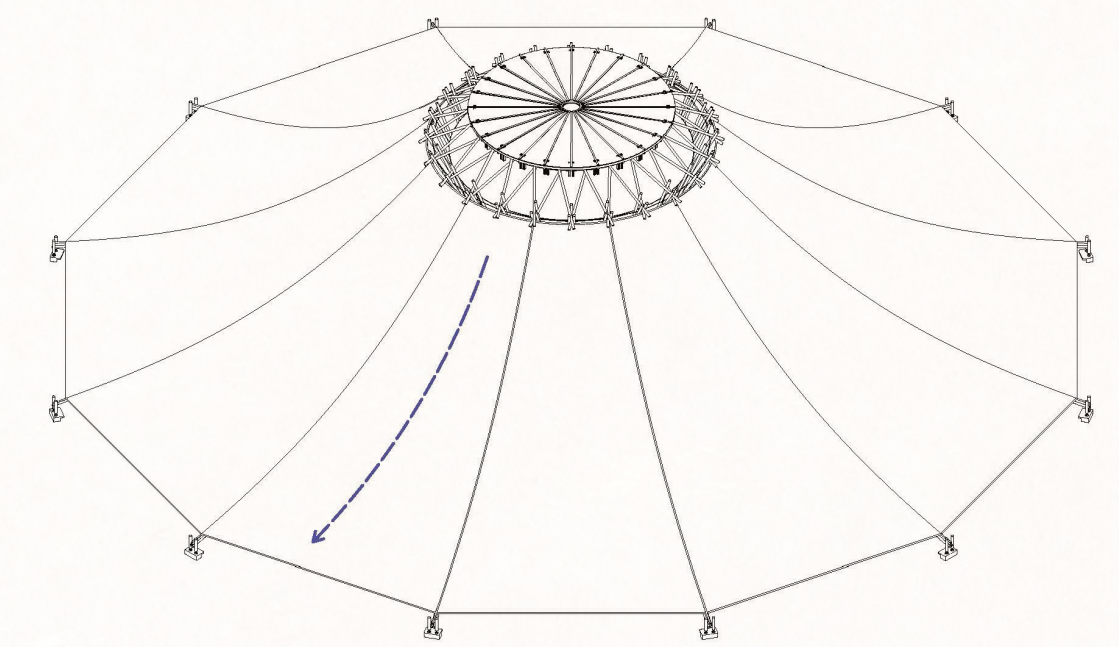

7. Installation of site-woven solar panels (designed for removal during tropical cyclones)

