

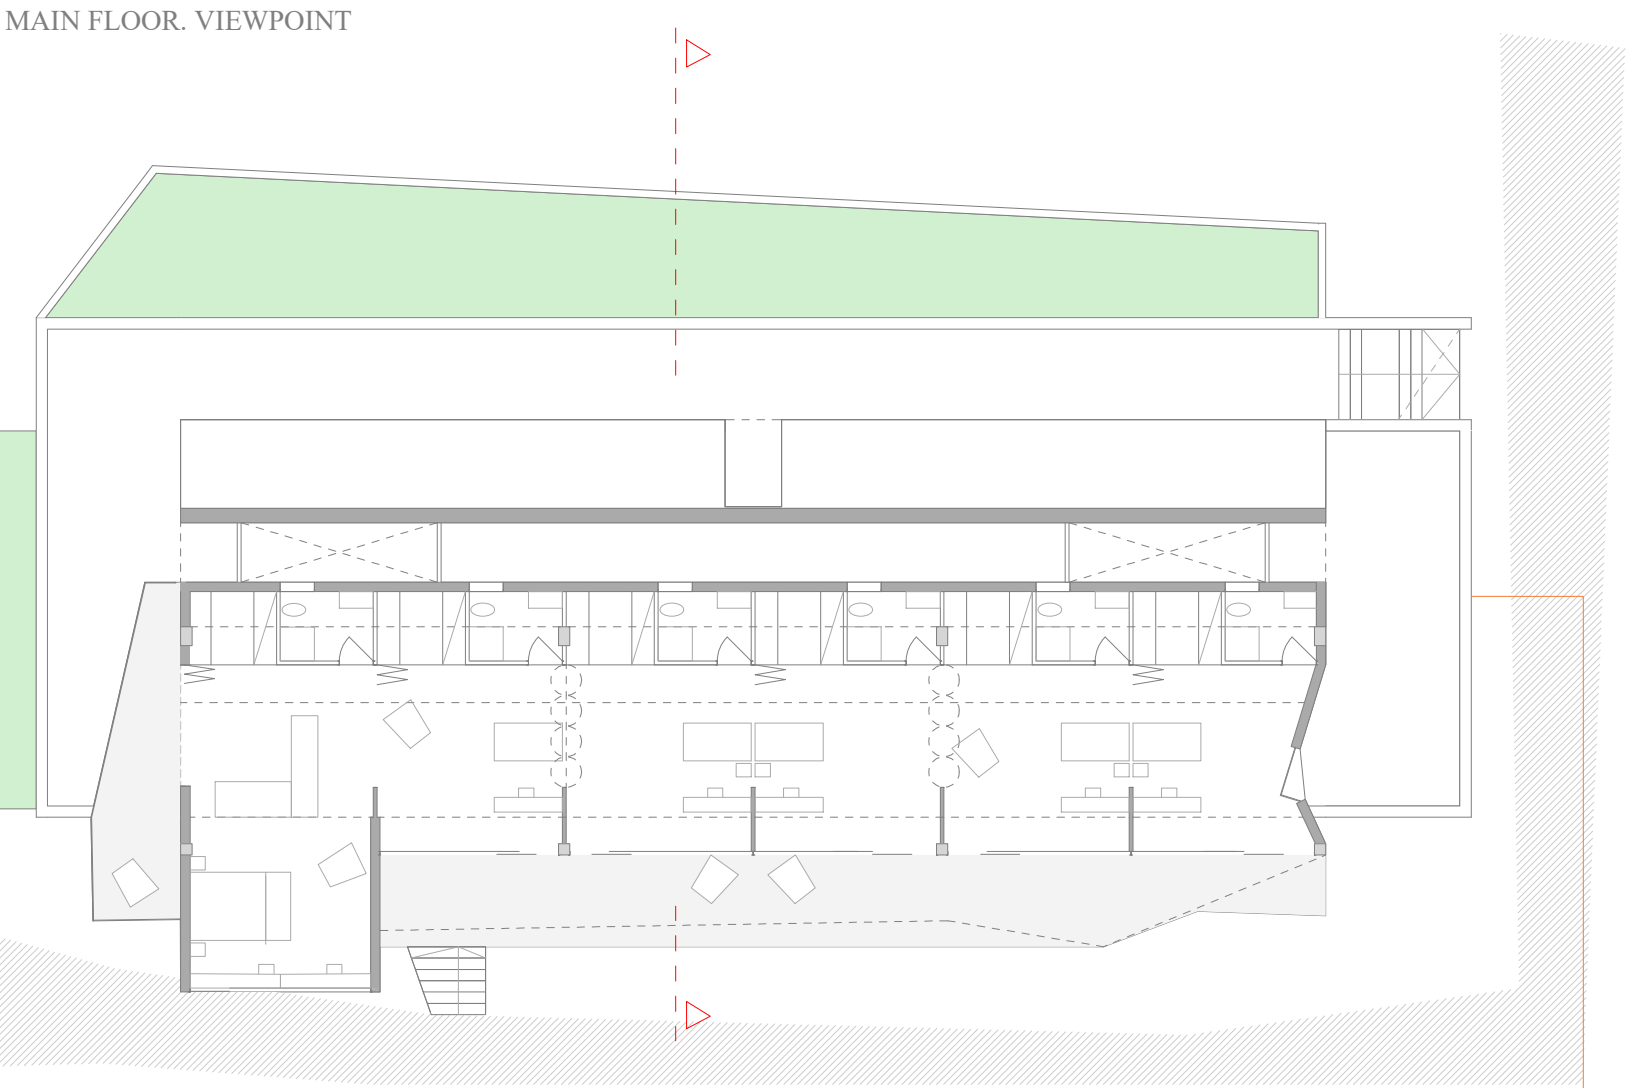


Medium Modules growing sideways

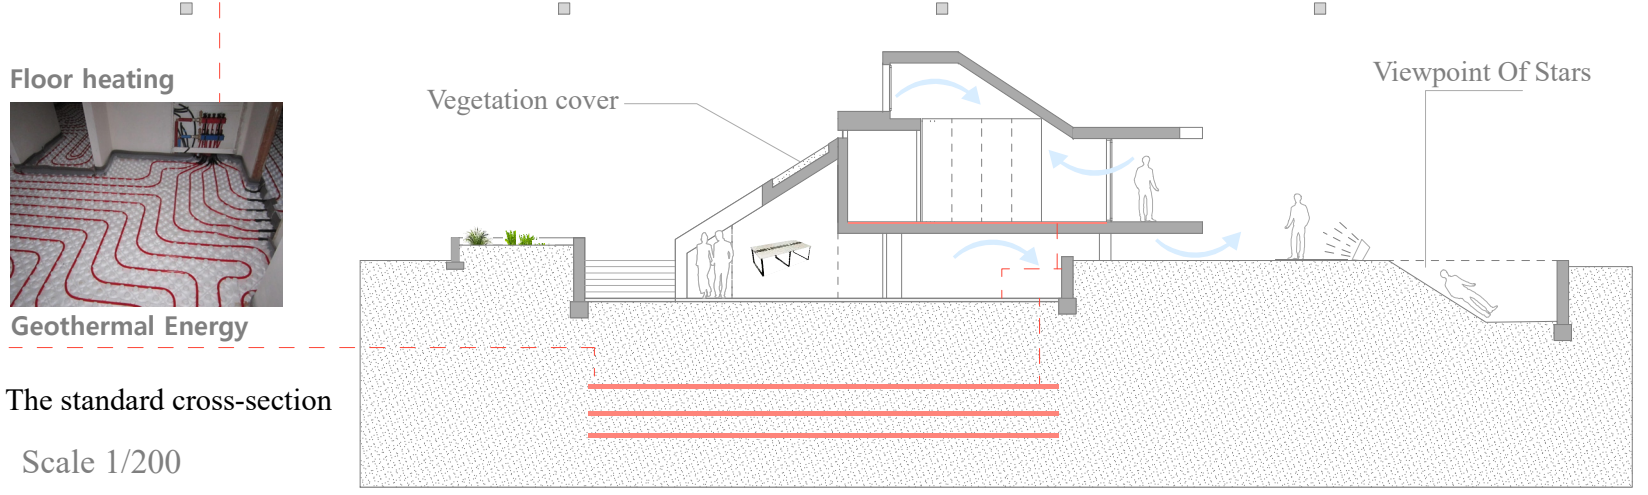


MAIN FLOOR. VIEWPOINT

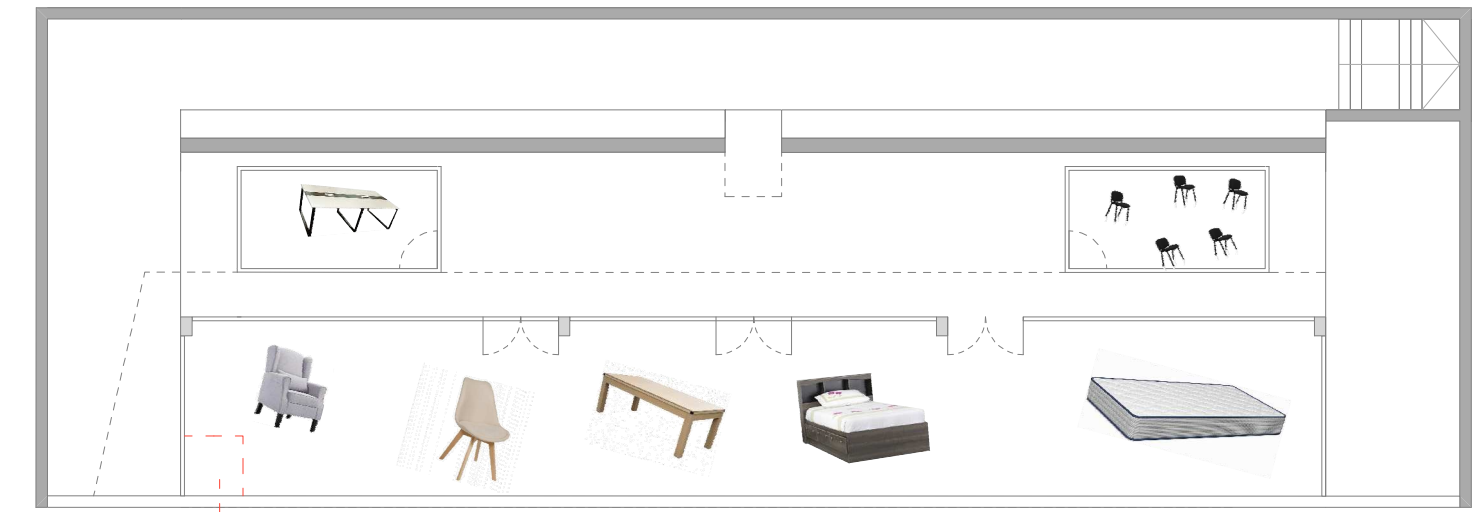

It is our intention that each space accommodation unit will have a Stars view at night, as the State of Nevada will endeavor to carry out the Law of Heaven in the area, a place with zero light pollution that will serve as an Observation site. For fans of the universe. The soil is punctured as a cover and generates an interpretive eye use.

Researchers' Housing

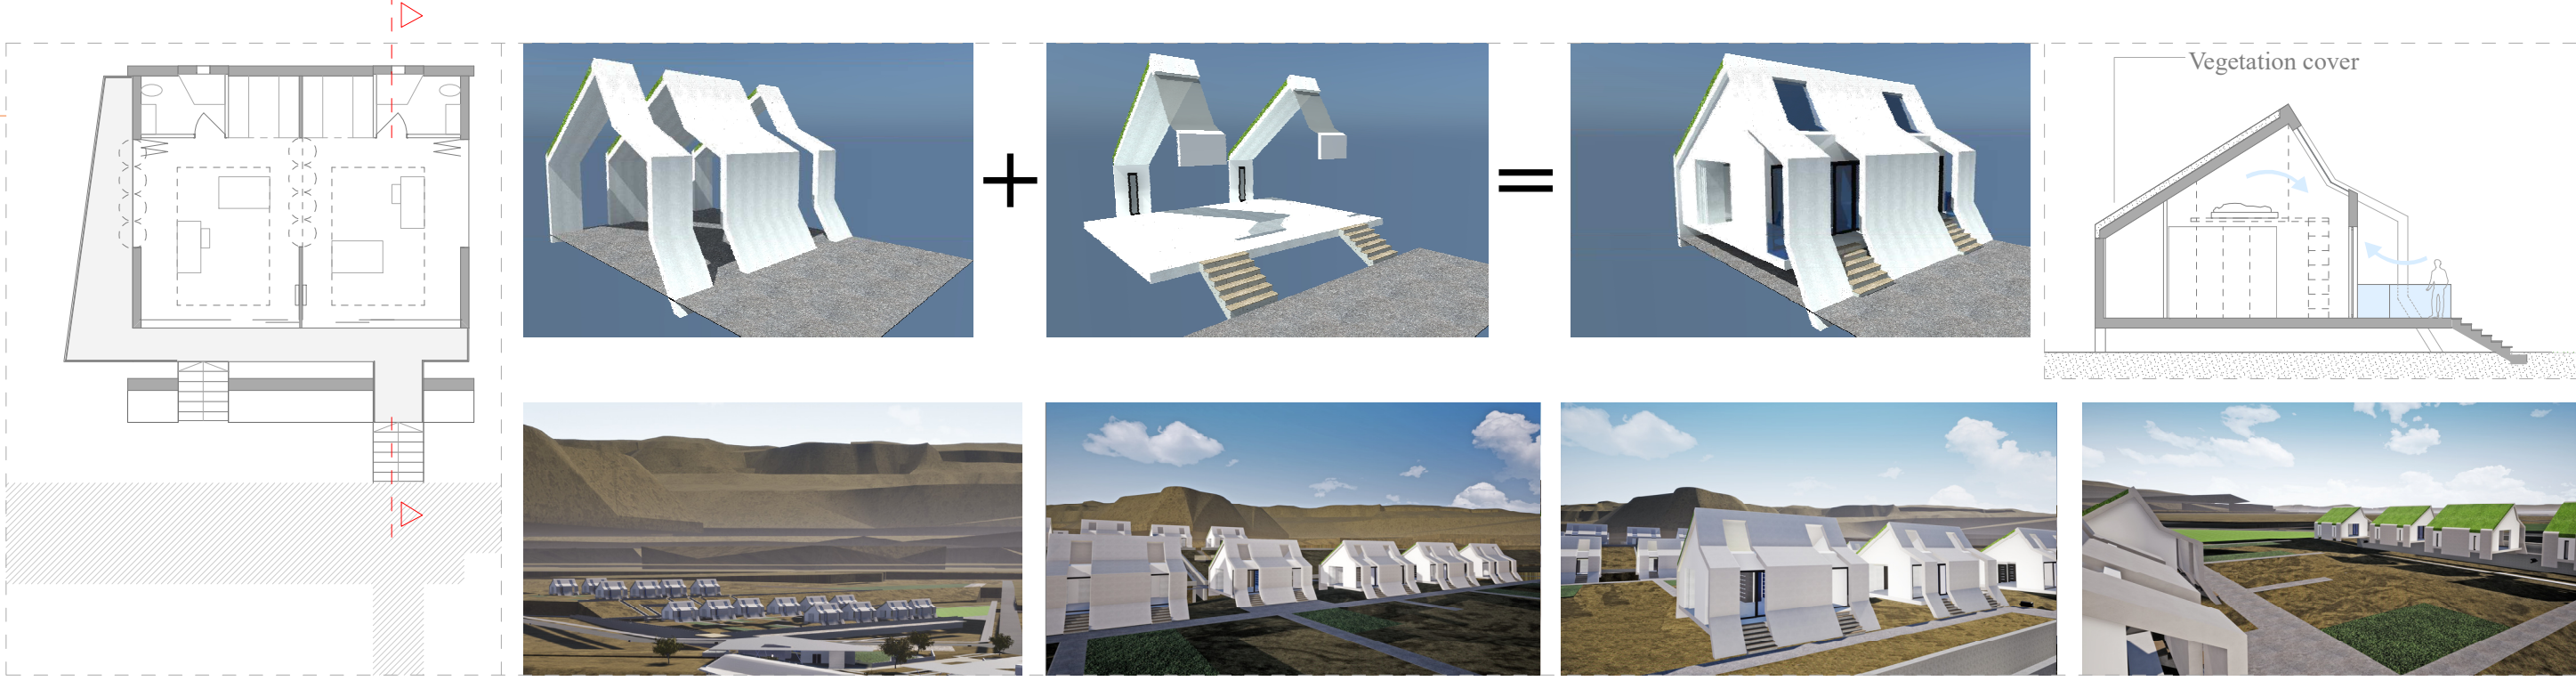

COMMUNITE SPACE

In the westernmost area, we have individual spaces or every two people; or, say, almost individually designed for research-related or crop-related research.

The lower community area has two types of spaces, some of which are longer, that can serve as accommodation or as a meeting or study area. And on the lower level, these same spaces change in size. While in the upper zone it grows in height; at the lowest height, it grows to the sides.


The houses are south-east facing due to the high temperatures that would mean turning the facade 100% south. Only two appliances in each space, a microwave and a coffee machine. And a community fridge in each building or volume.

Passive housing with natural ventilation.

A ramp for disabled persons is installed in one module. In the SCG area a ramp could be put if the administration of the competition so requires; but the idea is to go down a few steps and have that feeling. At the discretion of the competition.

The space has a Community Center and a communal kitchen, to save space, time and energy.

The Immensity Of Nowhere

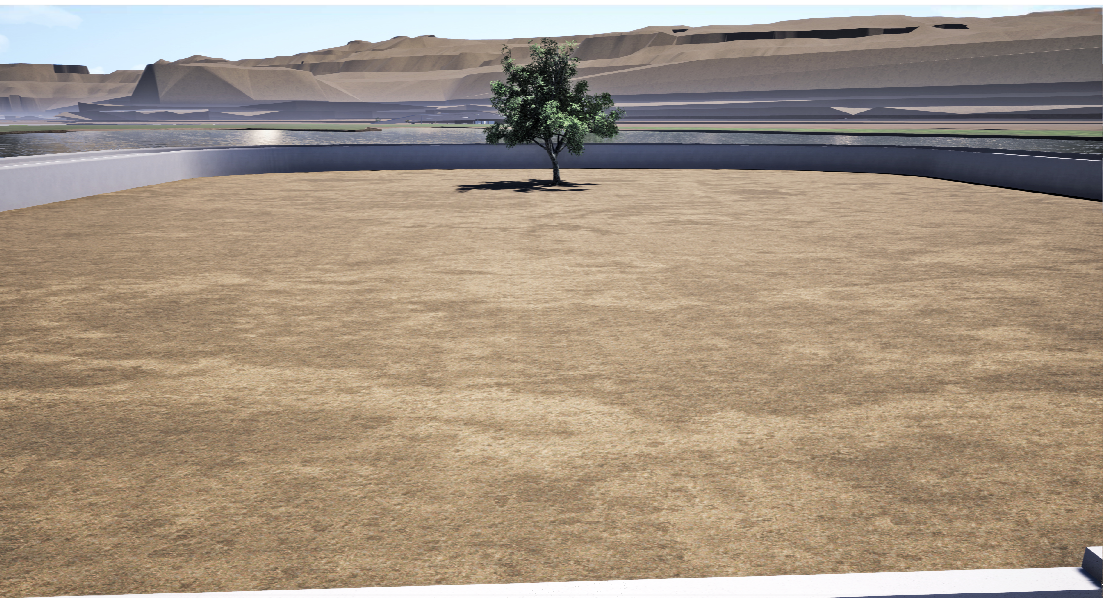


DRY WEATHER (usually)



RAINY WEATHER (winter)

In winters, the storages have removable platforms so that the user can go down in times of mud


Other distribution of medium modules Scale 1/400

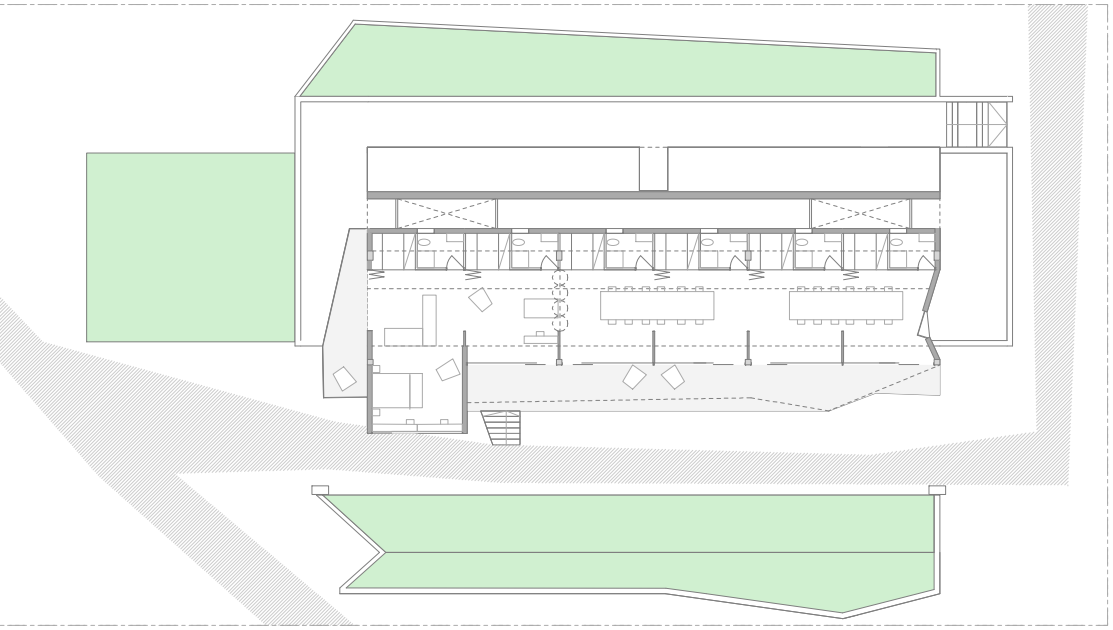



The flexible space of the community space can be used as a sleeping space, meeting space or research space among others.




UPPER FLOOR Scale 1/400

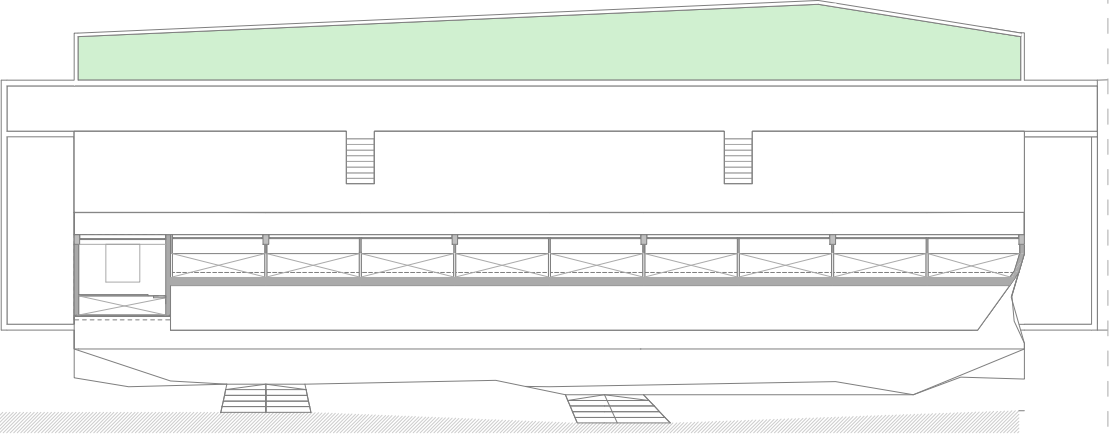

MAIN FLOOR. VIEWPOINT

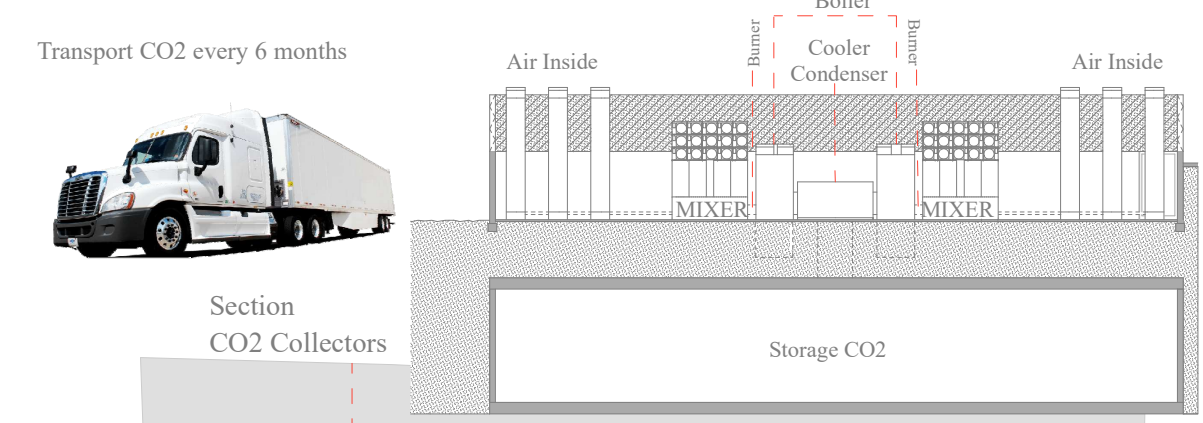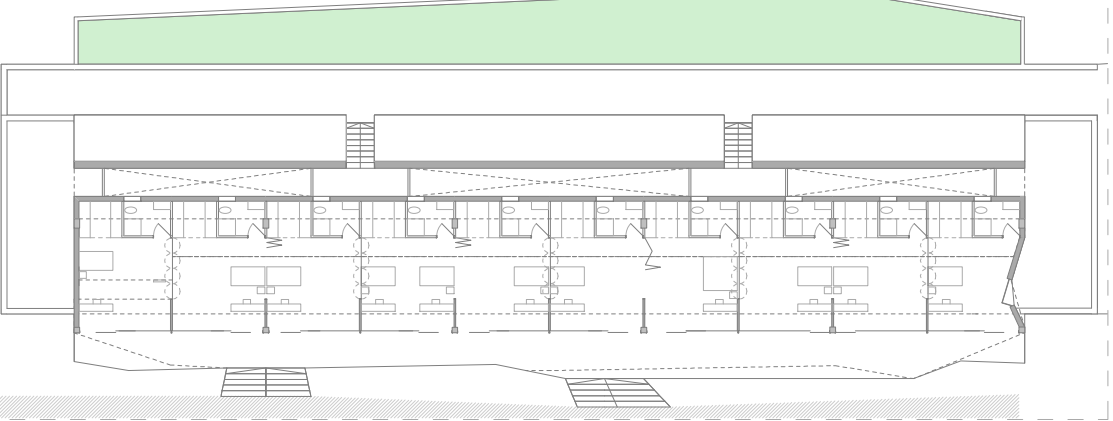

gallery

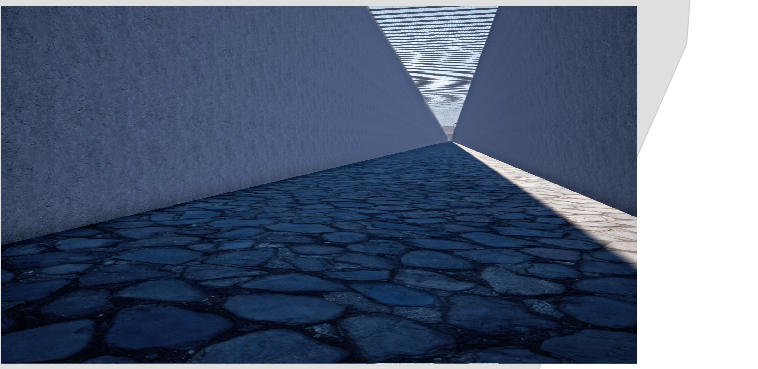

gallery



SKY LAW

Viewpoint of Stars
SCG Space Control Gaps



gallery

SCG

SPACE CONTROL GAPS & GALLERY (underground passage)

LEVEL BURIED

Scale 1/12000

SECTION

The ride through the underground passage (sometimes open and sometimes with a mesh) serves not only to transport Energy and Telecommunications, but also as a route and connections to Space Control Gaps. The walk through this gallery serves as a protection against the sun, as it is in semi-shade.

Scale 1/5000