



**AQUA POD SECTION**

1:128

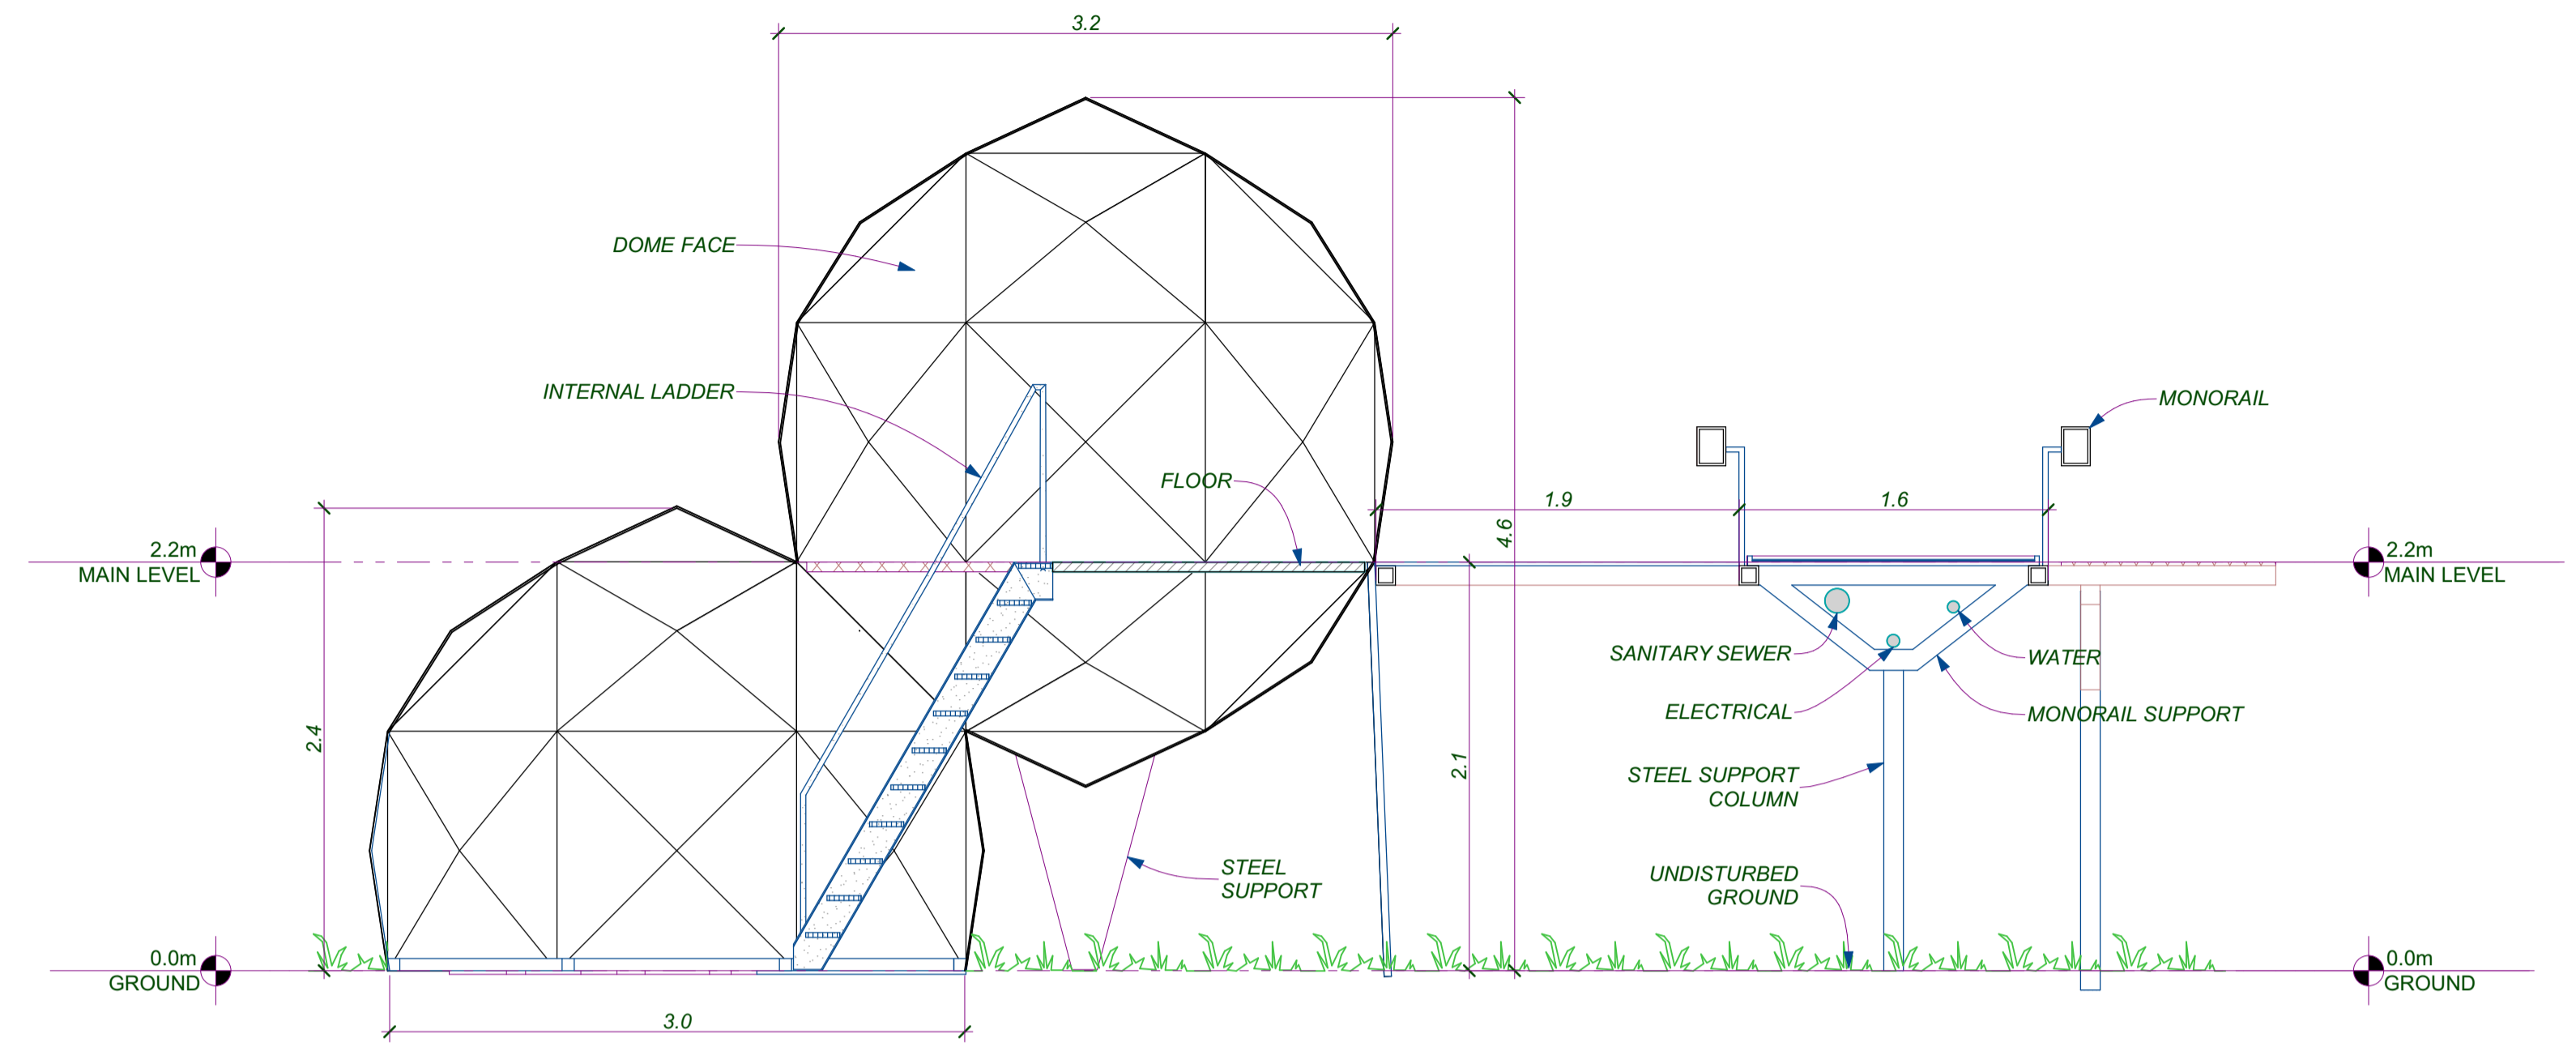


**PROPOSED HONORARIUM DUPLEX and TRACK PROTOTYPE**

1:32

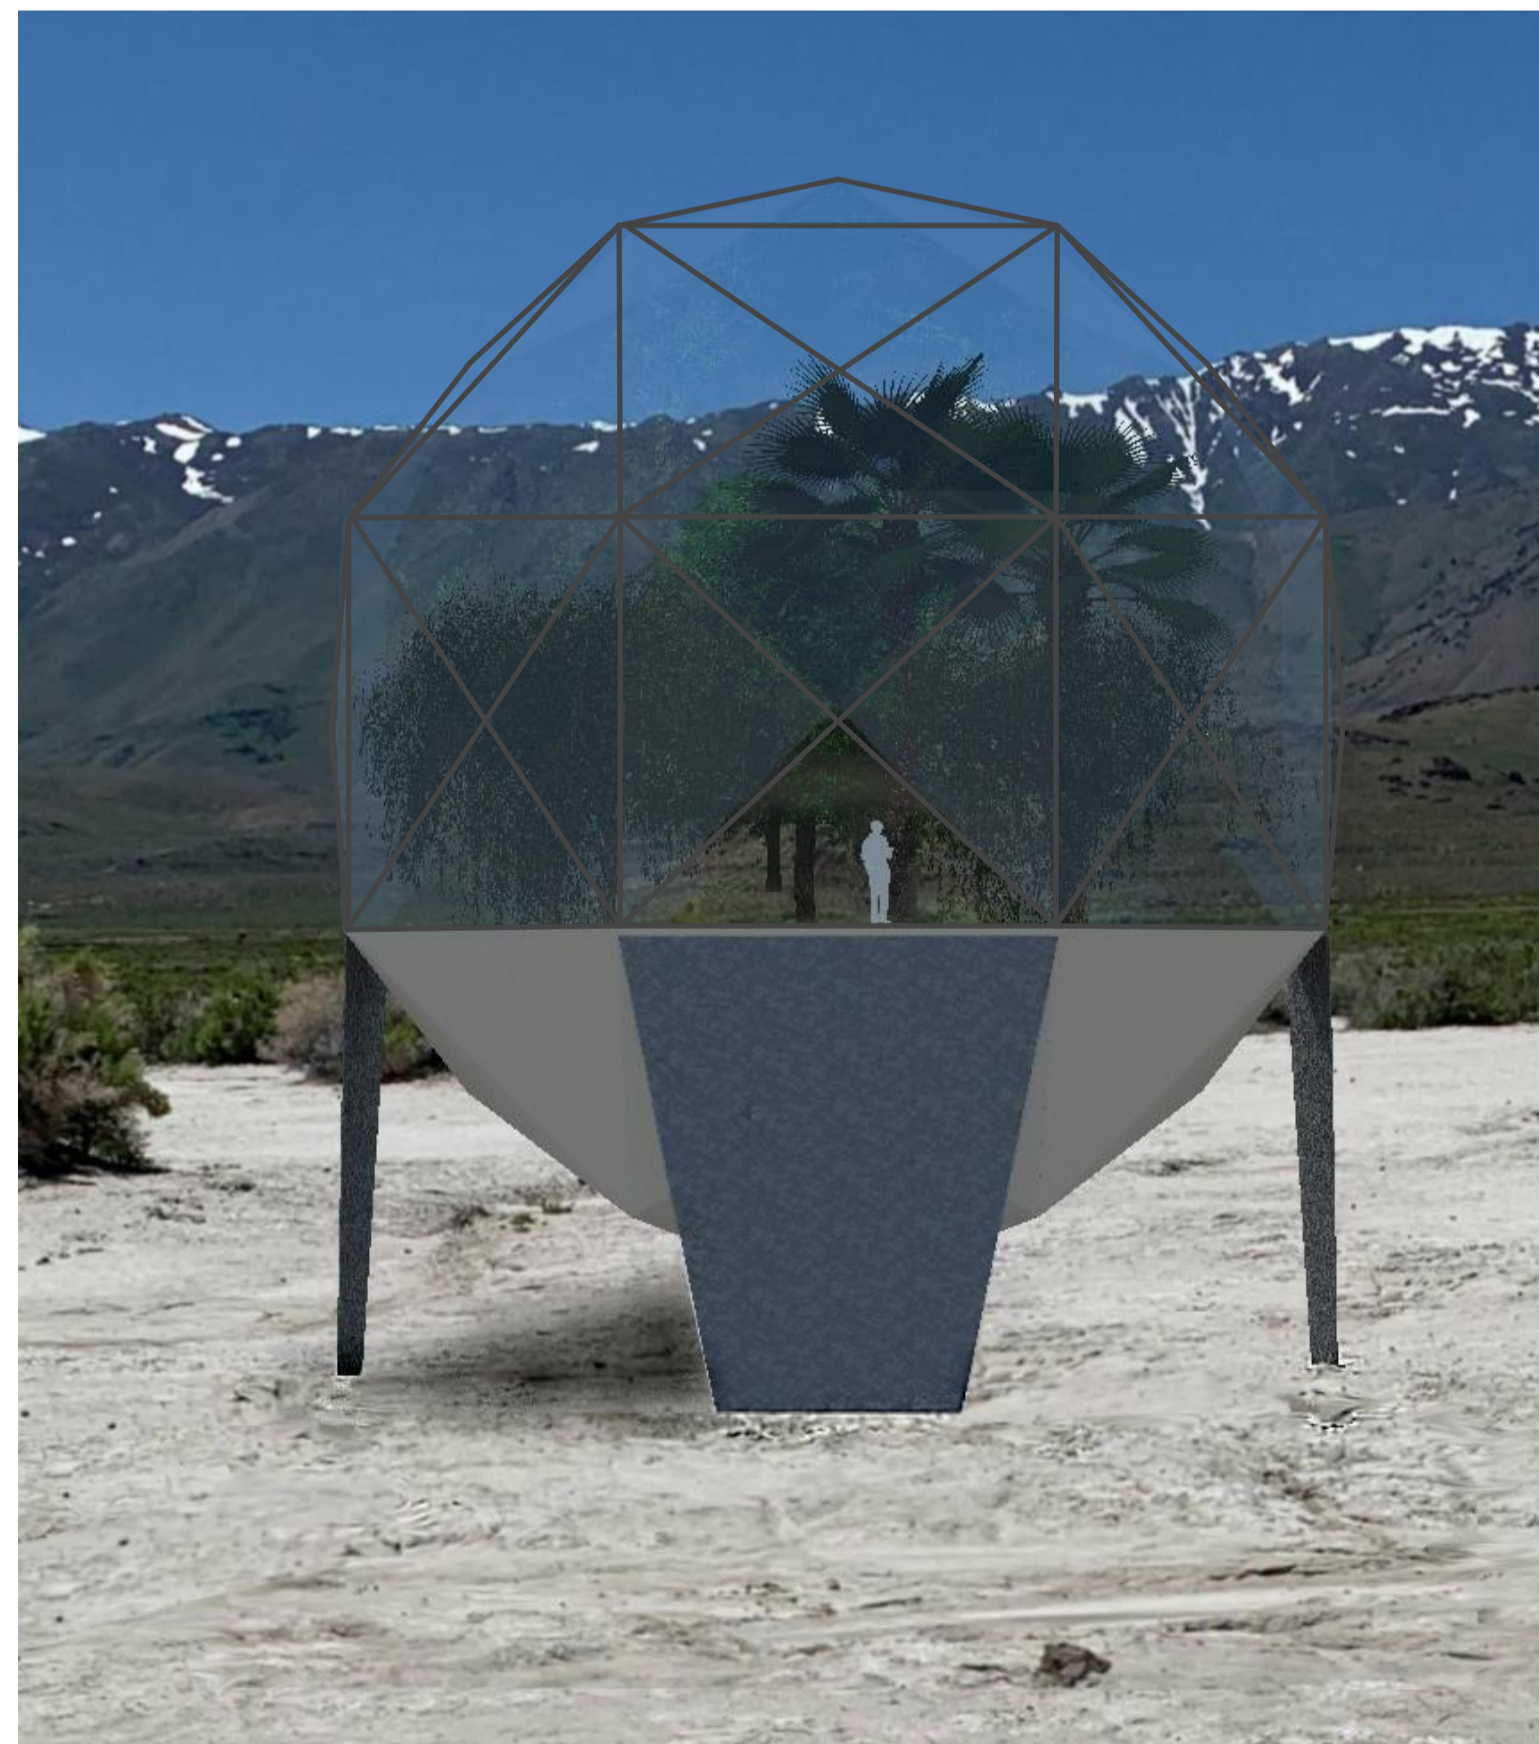

**AQUA POD**

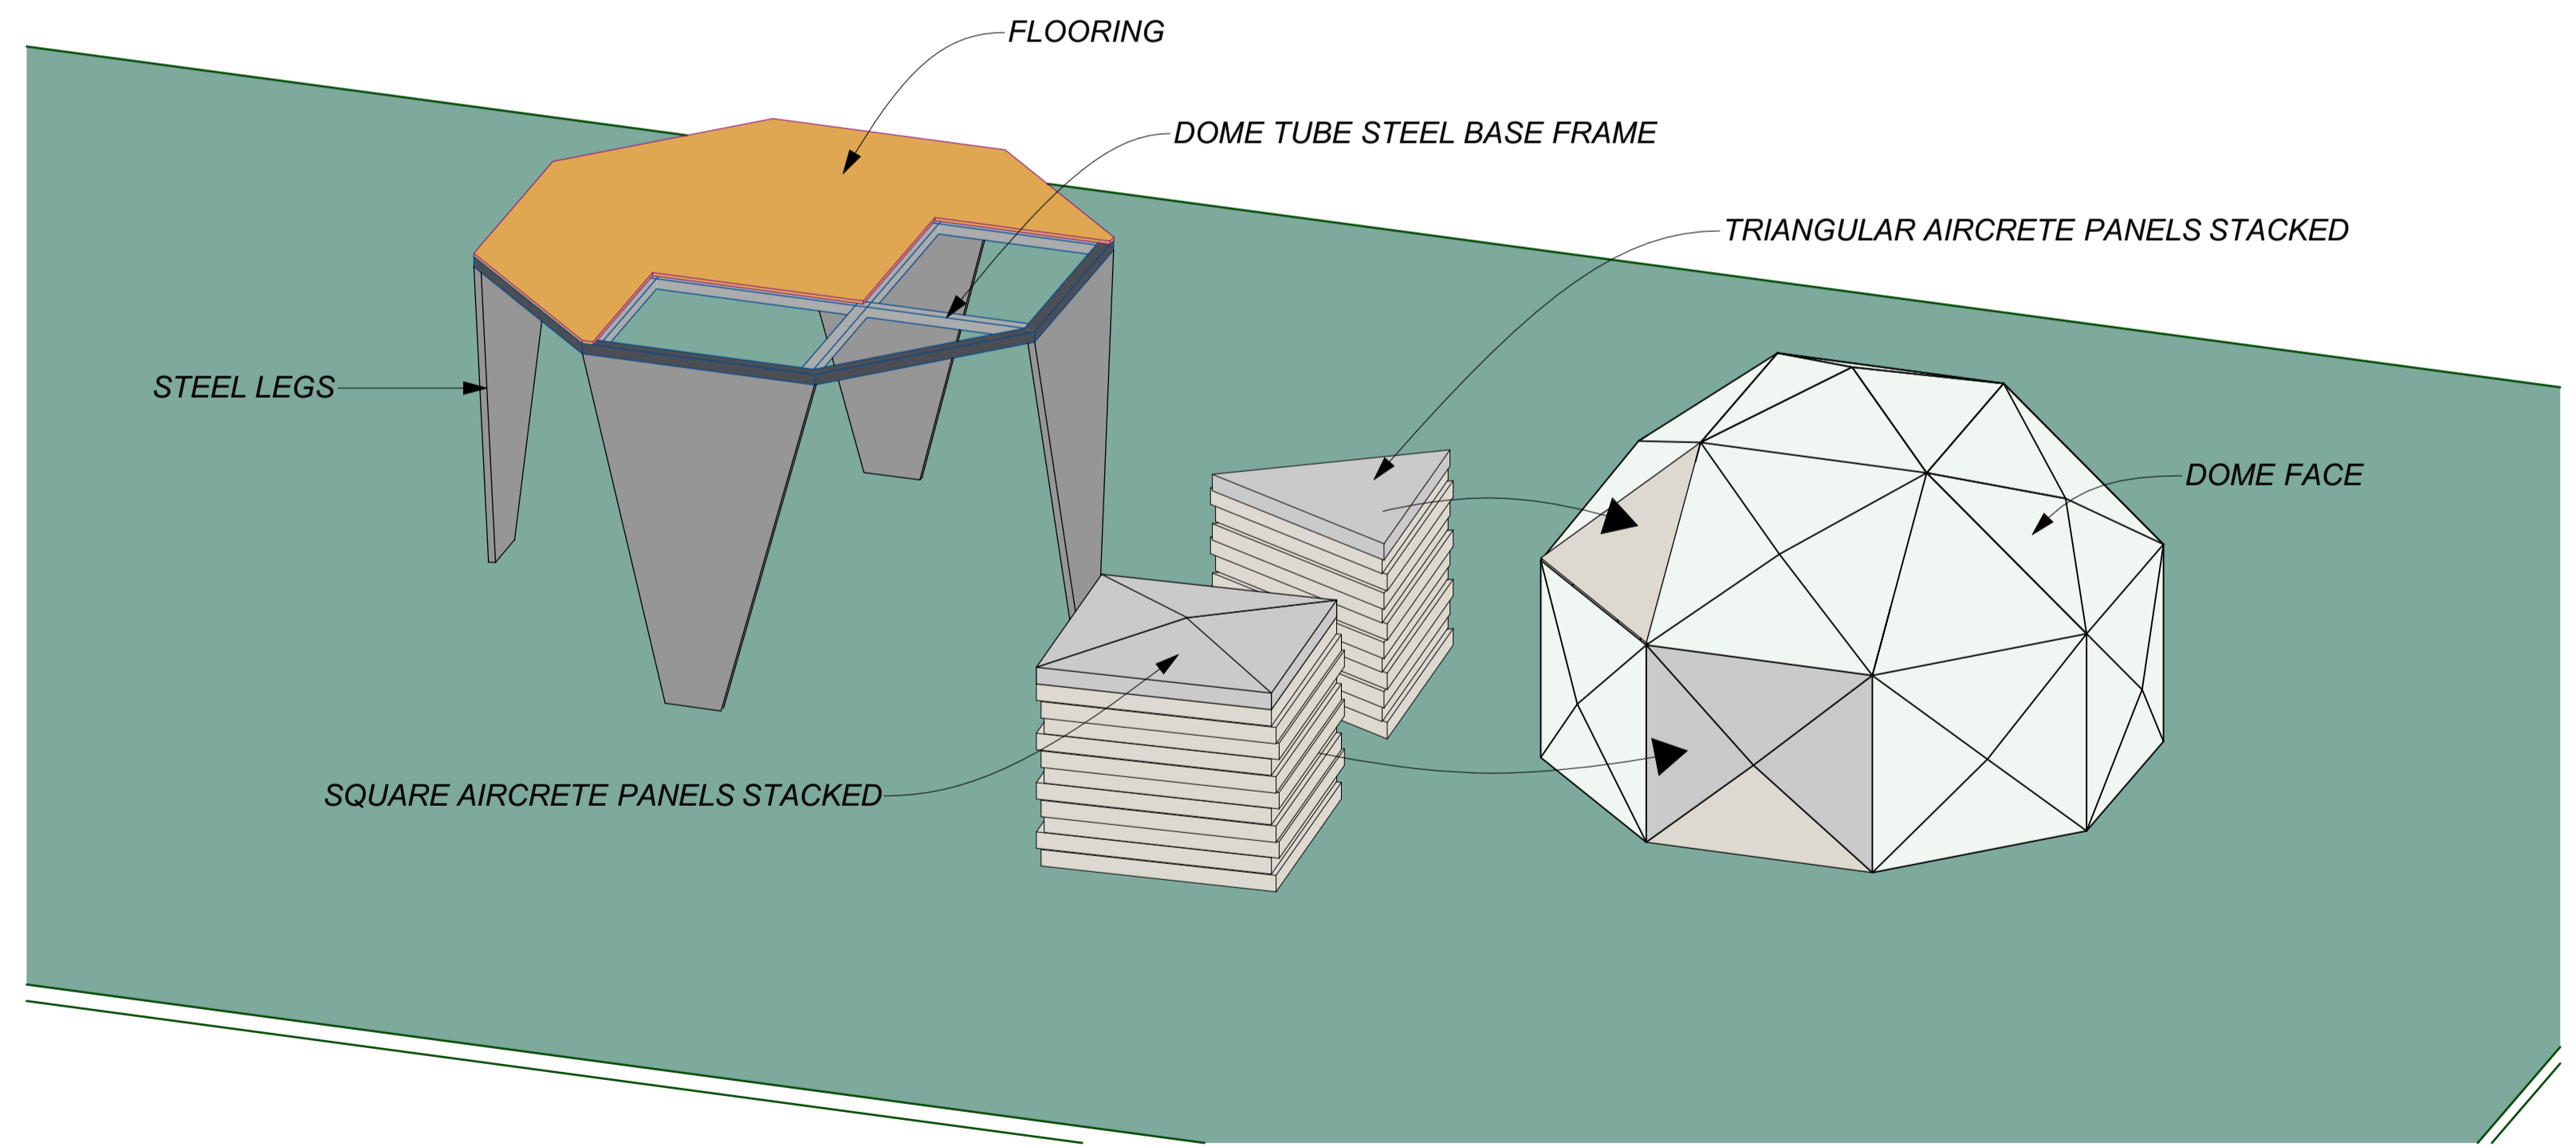

**PREFABRICATED PANEL METHOD of CONSTRUCTION**