

The project site




The Spinelli Park sector designated for BUGA 23 as Climate Park (Klima-Park); which is part of Mannheim's Great Northeast Green Corridor, constitutes the preferred location planned for the proposed Facility.

These can be arranged separately (isolated), along the main pedestrian corridors designed for the park, or grouped, in small squares to be designed for this purpose.

Its contribution to enhancing local traditions



The proposal focuses in turn on the design of a useful and adaptable installation for both urban civic spaces in the city of Mannheim and in particular the new Spinelli Park, as well as traditional German domestic gardens, known under various names, such as a "Schrebergarten," "Kleingartenanlage" or "Gartenkolonie." As is known, each small plot ("Parzelle") has its own hut, and people can rent these spaces to do their gardening.

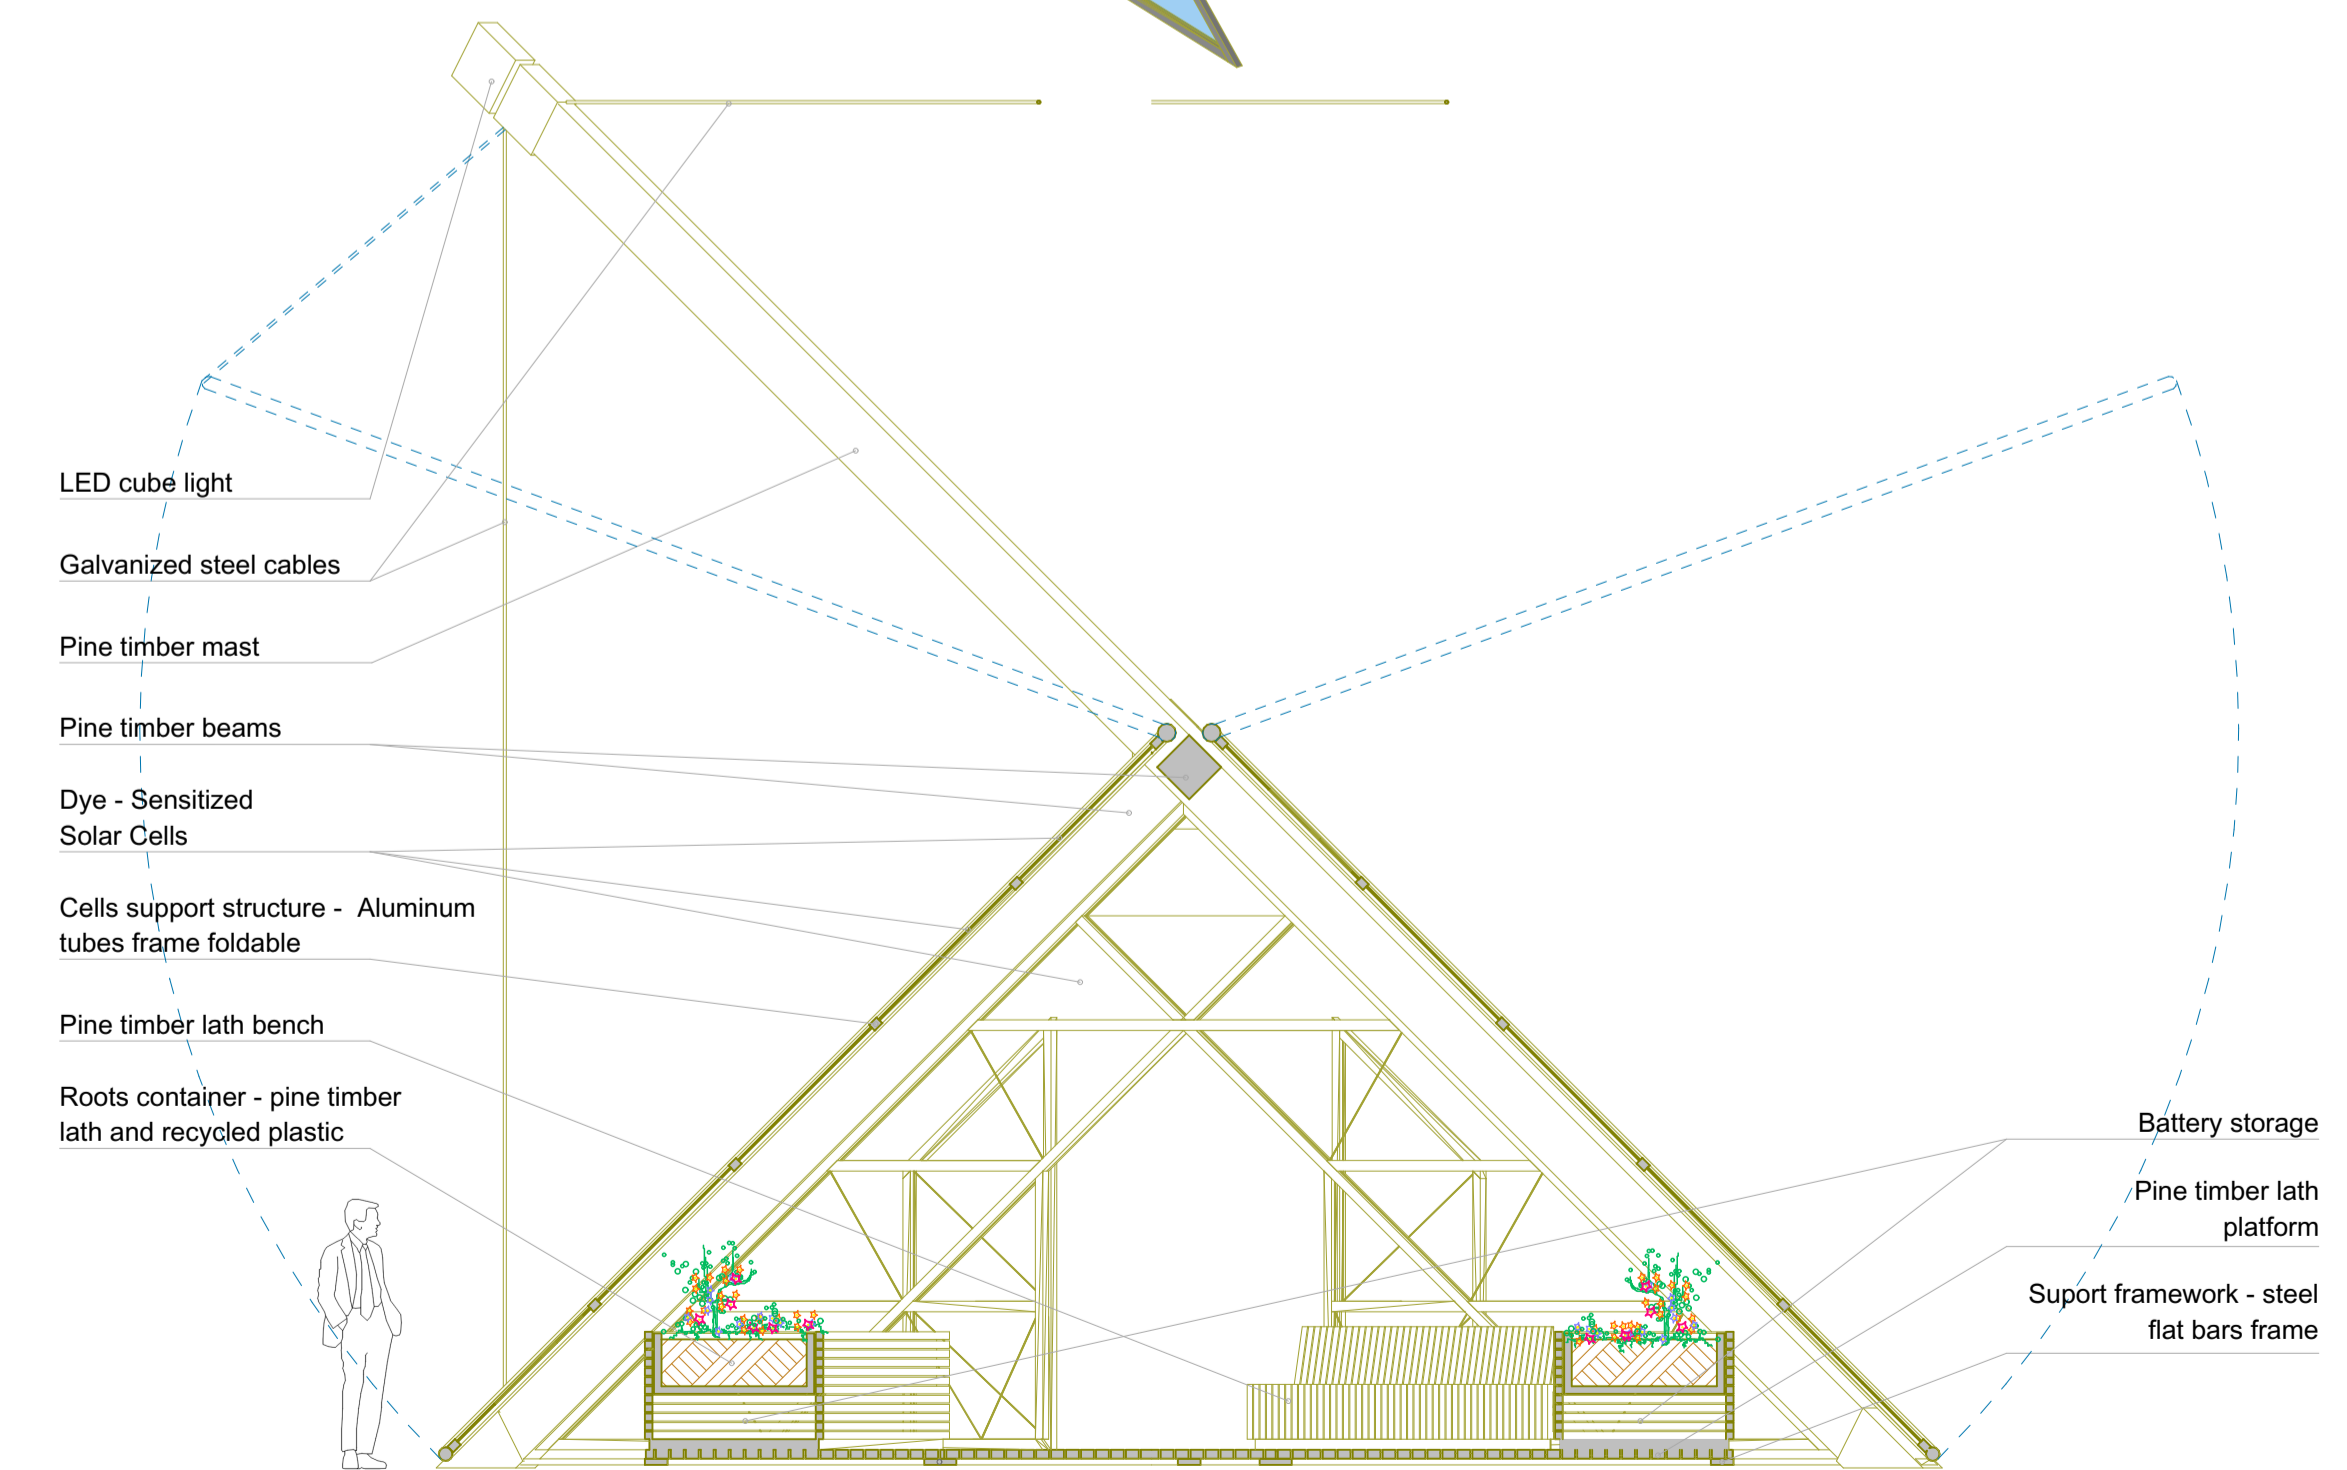

Section